



Existing Lower Ground Floor Plan


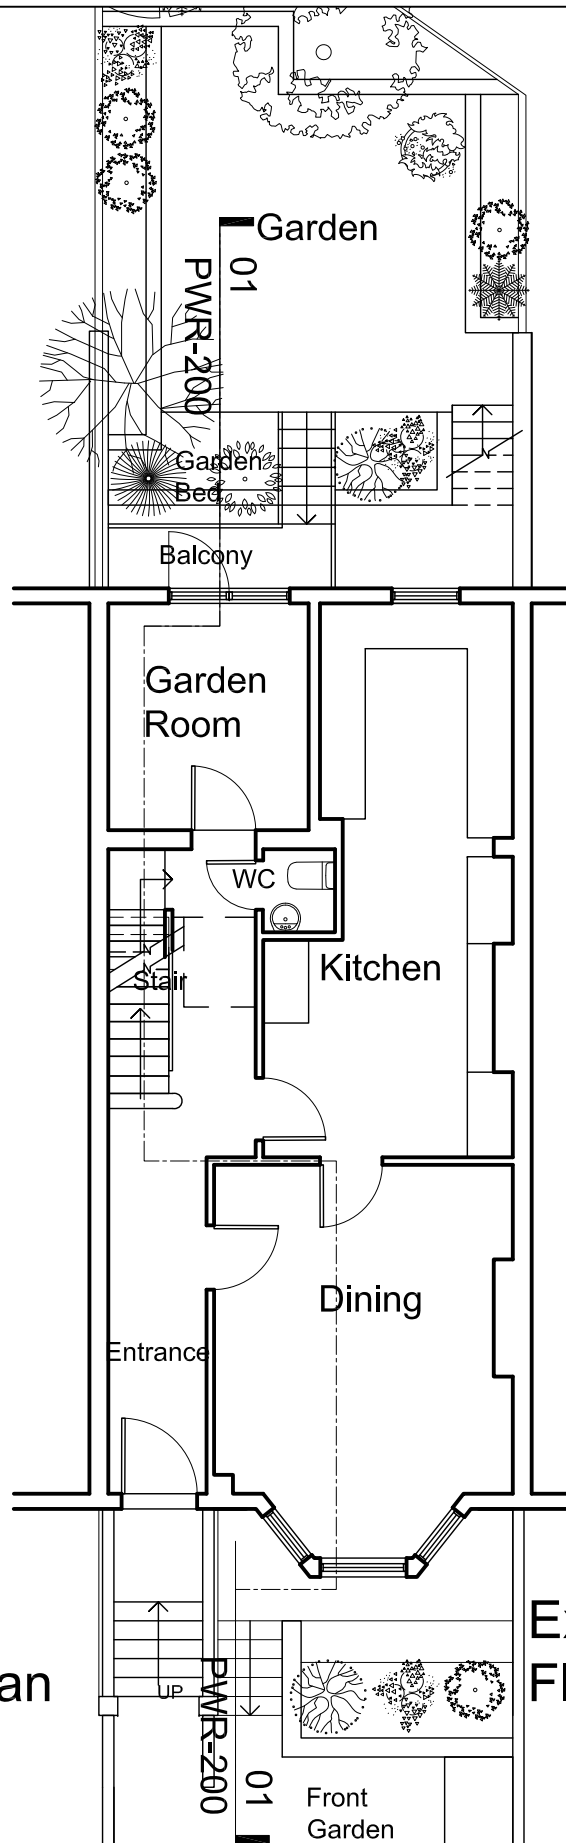


Existing Ground Floor Plan

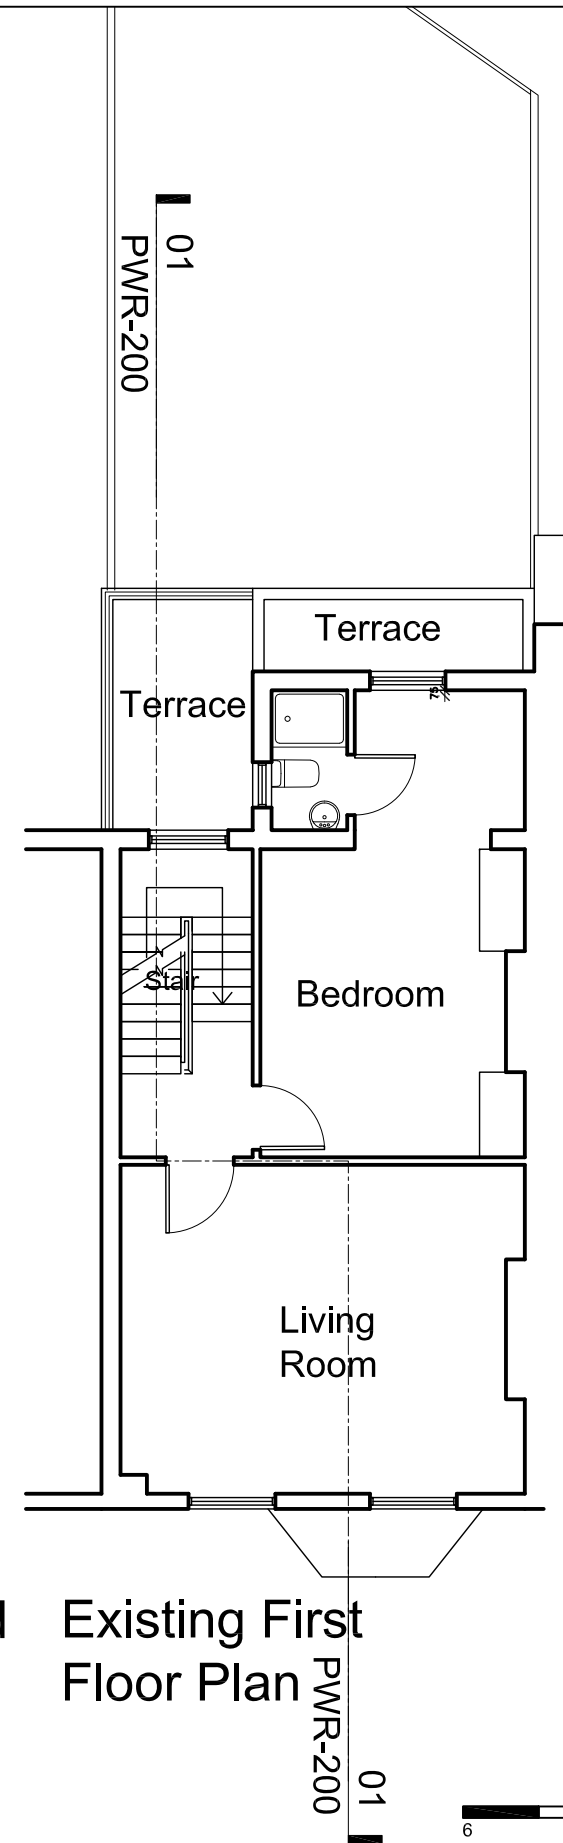

Existing First Floor Plan

NOTE:
THERE ARE NO
CHANGES TO
THESE FLOORS

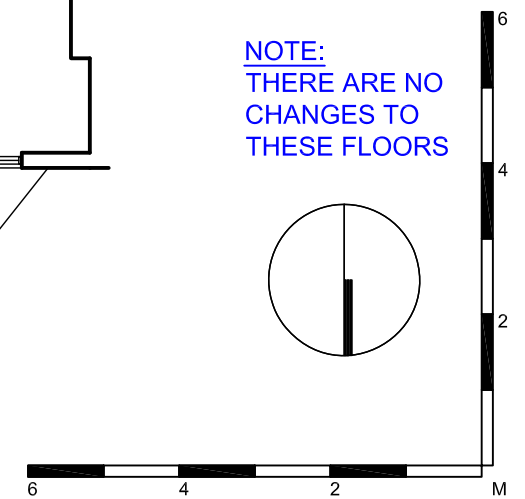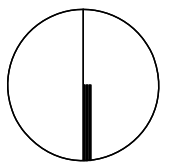

general notes

THIS DRAWING IS COPYRIGHT OF TINY PRODUCTIONS. THIS DRAWING MUST BE READ IN CONJUNCTION WITH THE DESIGNER'S RISK ASSESSMENT, SPECIFICATION AND ALL OTHER RELEVANT DOCUMENTATION AND DRAWINGS. TINY PRODUCTIONS ACCEPT NO LIABILITY FOR ANY EXPENSE, LOSS OR DAMAGE OF WHATSOEVER NATURE AND HOWEVER ARISING FROM ANY VARIATION MADE TO THIS DRAWING OR IN THE EXECUTION OF THE WORK TO WHICH IT RELATES WHICH HAS NOT BEEN REFERRED TO THEM AND THEIR APPROVAL OBTAINED.

DO NOT SCALE FROM THIS DRAWING OR THE COMPUTER DIGITAL DATA, ONLY FIGURED DIMENSIONS ARE TO BE USED.

IF IN DOUBT ASK.

purpose of issue
PLANNING

notes

- * do not scale from this drawing.
- * check all dimensions on site.

project name

RESIDENCE
197 PRINCE OF WALES RD
LONDON NW5

scale 1:100@A3
date 01.03.20
drawn by MZ
checked --

drawing title

EXISTING GENERAL
ARRANGEMENT PLANS -
LOWER GROUND, GROUND &
FIRST FLOORS

project ref. PWR
drawing no. PWR - 100
revision #

