



Proposed Second Floor Plan

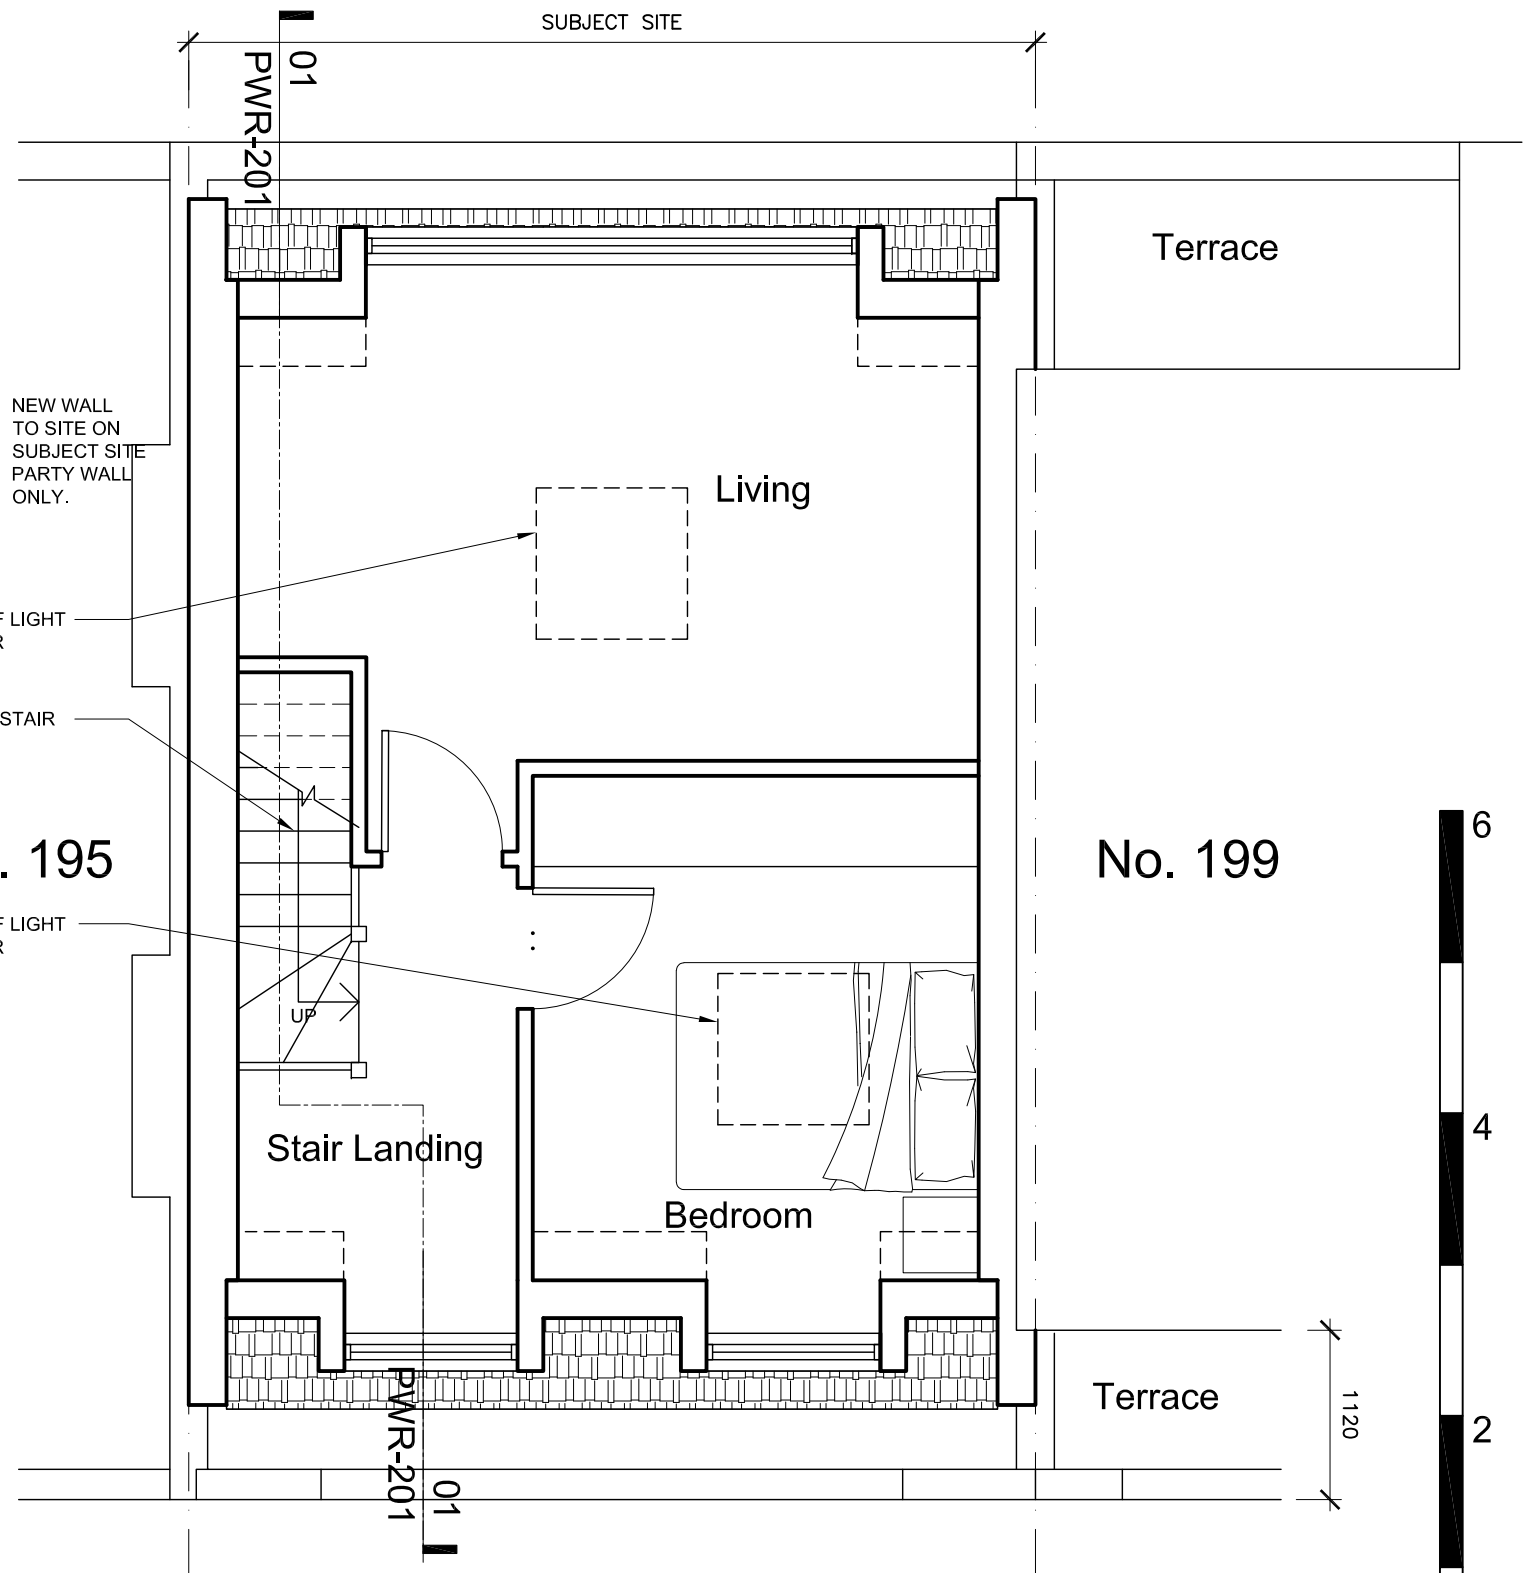

Proposed Third Floor Plan

 

**general notes**  
 THIS DRAWING IS COPYRIGHT OF TINY PRODUCTIONS. THIS DRAWING MUST BE READ IN CONJUNCTION WITH THE DESIGNER'S RISK ASSESSMENT, SPECIFICATION AND ALL OTHER RELEVANT DOCUMENTATION AND DRAWINGS. TINY PRODUCTIONS ACCEPT NO LIABILITY FOR ANY EXPENSE, LOSS OR DAMAGE OF WHATSOEVER NATURE AND HOWEVER ARISING FROM ANY VARIATION MADE TO THIS DRAWING OR IN THE EXECUTION OF THE WORK TO WHICH IT RELATES WHICH HAS NOT BEEN REFERRED TO THEM AND THEIR APPROVAL OBTAINED.  
 DO NOT SCALE FROM THIS DRAWING OR THE COMPUTER DIGITAL DATA, ONLY FIGURED DIMENSIONS ARE TO BE USED.  
 IF IN DOUBT ASK.

**notes**  
 \* do not scale from this drawing.  
 \* check all dimensions on site.

**purpose of issue**  
**PLANNING**

**project name**  
 RESIDENCE  
 197 PRINCE OF WALES RD  
 LONDON NW5

**drawing title**  
 PROPOSED GENERAL  
 ARRANGEMENT PLANS -  
 SECOND & THIRD FLOOR PLAN



**scale** 1:50@A3  
**drawn by** MZ

**date** 01.03.20  
**checked** --

**project ref.** PWR  
**drawing no.** PWR- 102

**revision**  
 #