


Existing Roof Plan

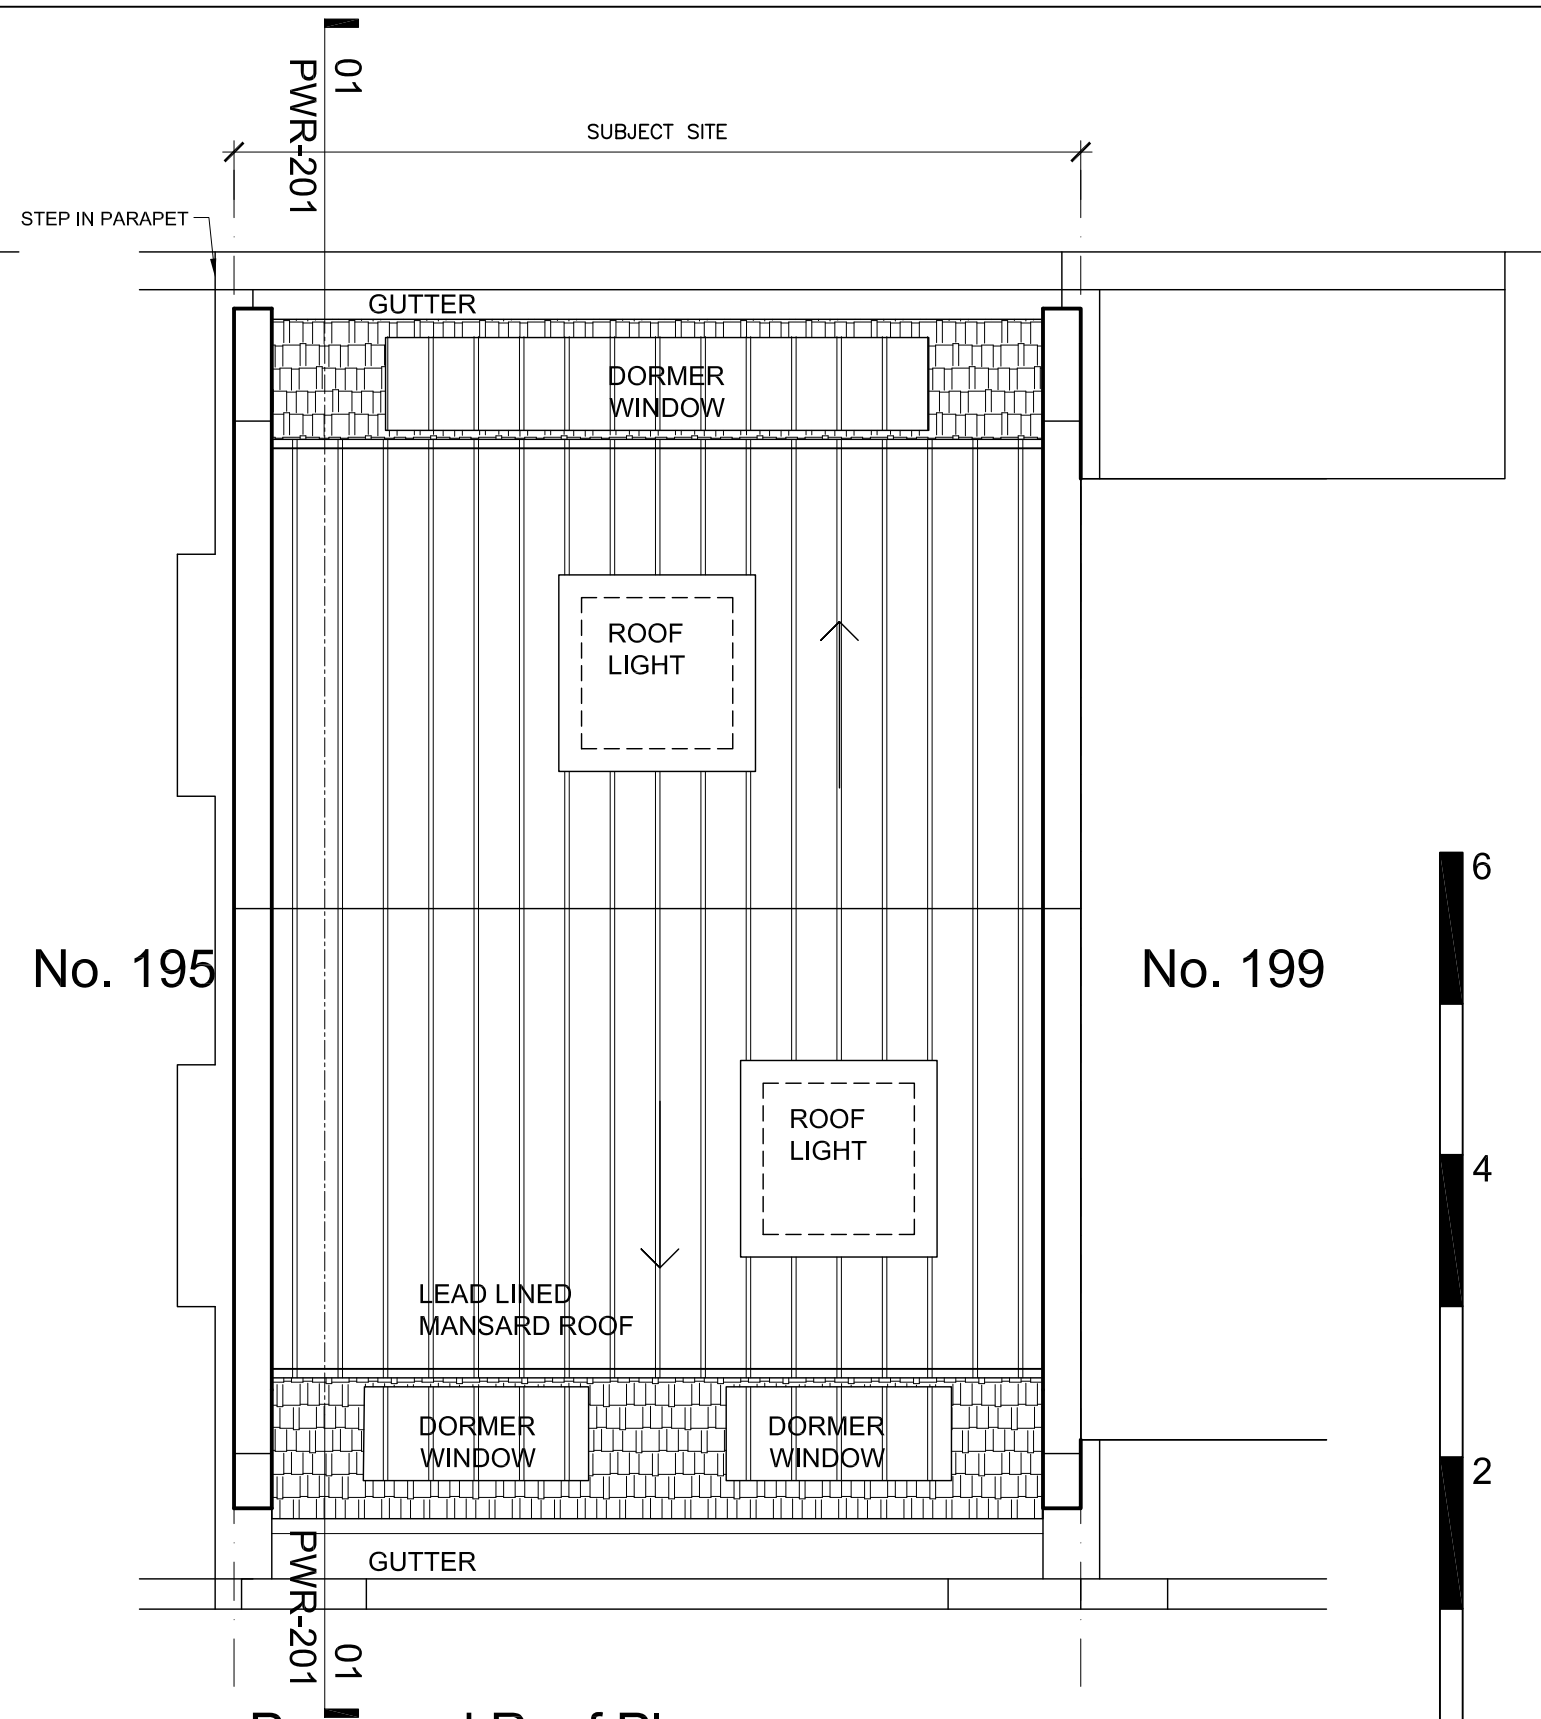

Proposed Roof Plan

general notes

THIS DRAWING IS COPYRIGHT OF TINY PRODUCTIONS. THIS DRAWING MUST BE READ IN CONJUNCTION WITH THE DESIGNER'S RISK ASSESSMENT, SPECIFICATION AND ALL OTHER RELEVANT DOCUMENTATION AND DRAWINGS. TINY PRODUCTIONS ACCEPT NO LIABILITY FOR ANY EXPENSE, LOSS OR DAMAGE OF WHATSOEVER NATURE AND HOWEVER ARISING FROM ANY VARIATION MADE TO THIS DRAWING OR IN THE EXECUTION OF THE WORK TO WHICH IT RELATES WHICH HAS NOT BEEN REFERRED TO THEM AND THEIR APPROVAL OBTAINED.

DO NOT SCALE FROM THIS DRAWING OR THE COMPUTER DIGITAL DATA, ONLY FIGURED DIMENSIONS ARE TO BE USED.

IF IN DOUBT ASK.

purpose of issue

PLANNING

notes

* do not scale from this drawing.
* check all dimensions on site.

project name

RESIDENCE
197 PRINCE OF WALES RD
LONDON NW5

drawing title

EXISTING & PROPOSED GENERAL
ARRANGEMENT PLANS
- ROOF PLAN



scale 1:50@A3

date 01.03.20

drawn by MZ

checked --

project ref. PWR

drawing no. PWR- 103

revision #