

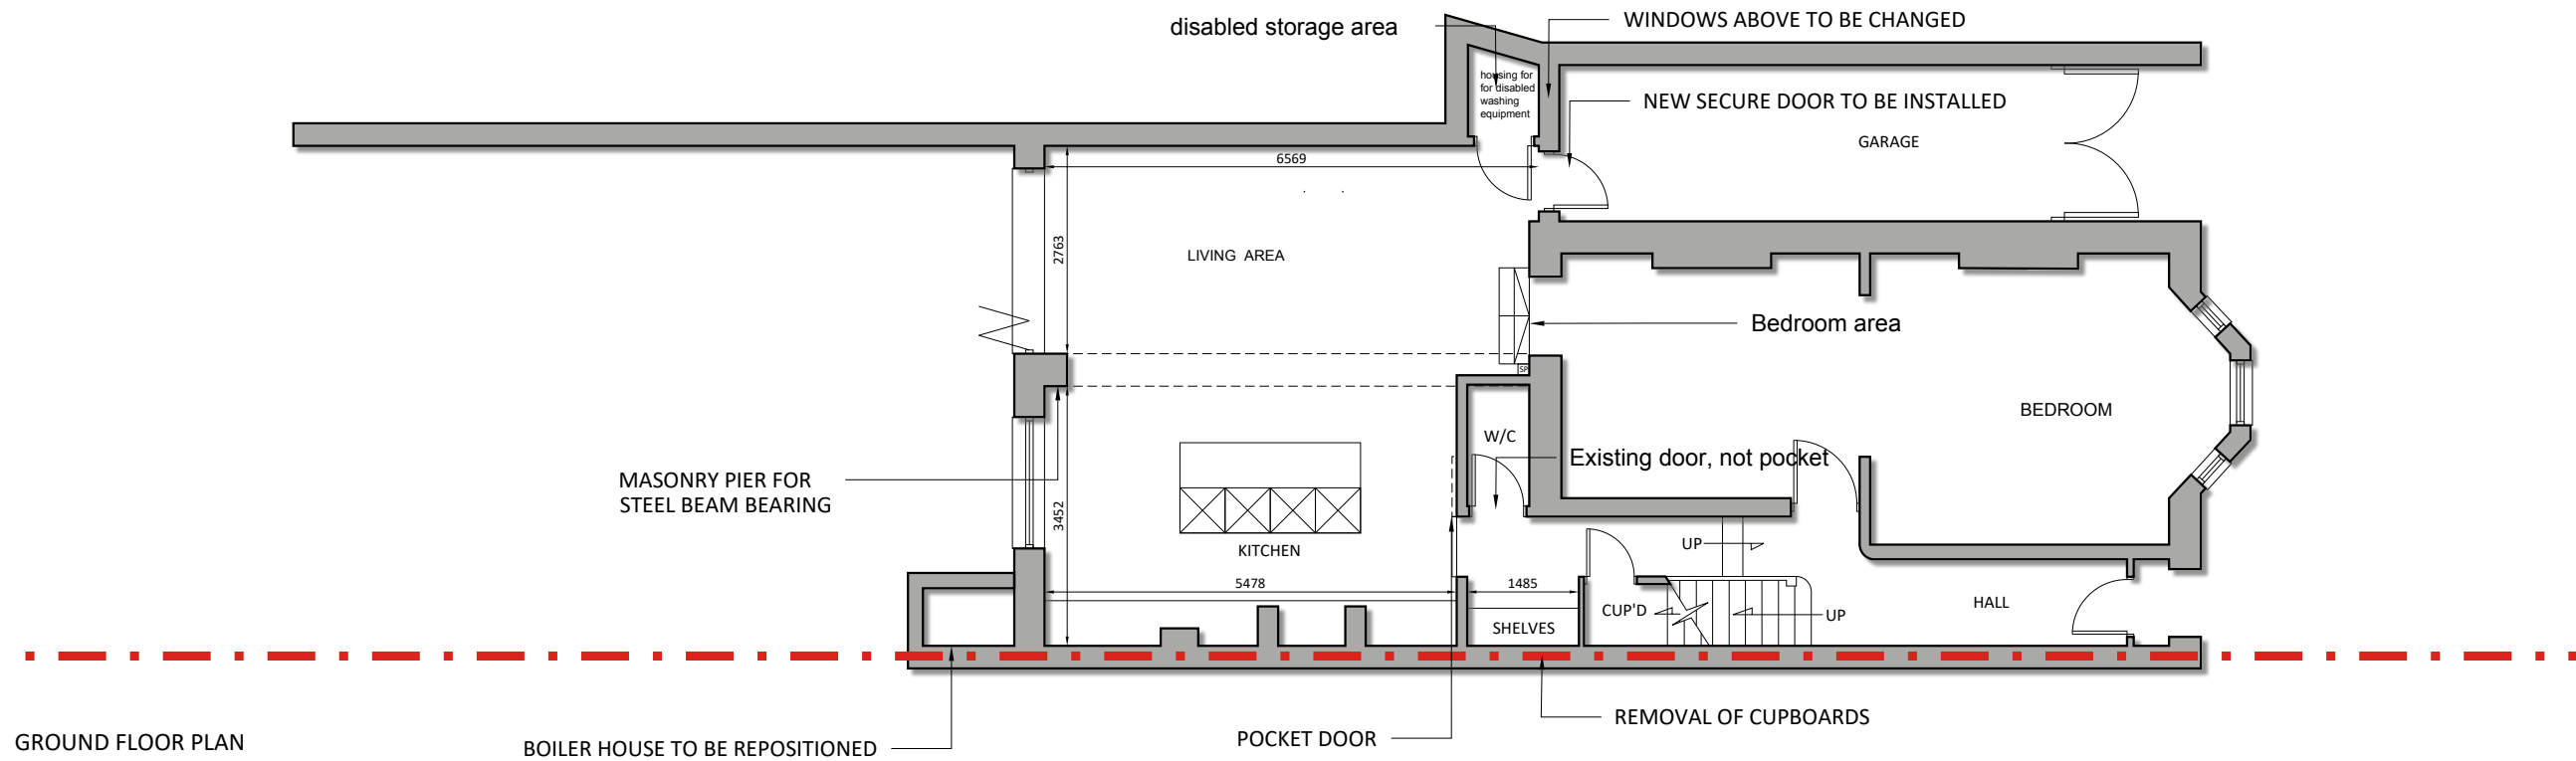


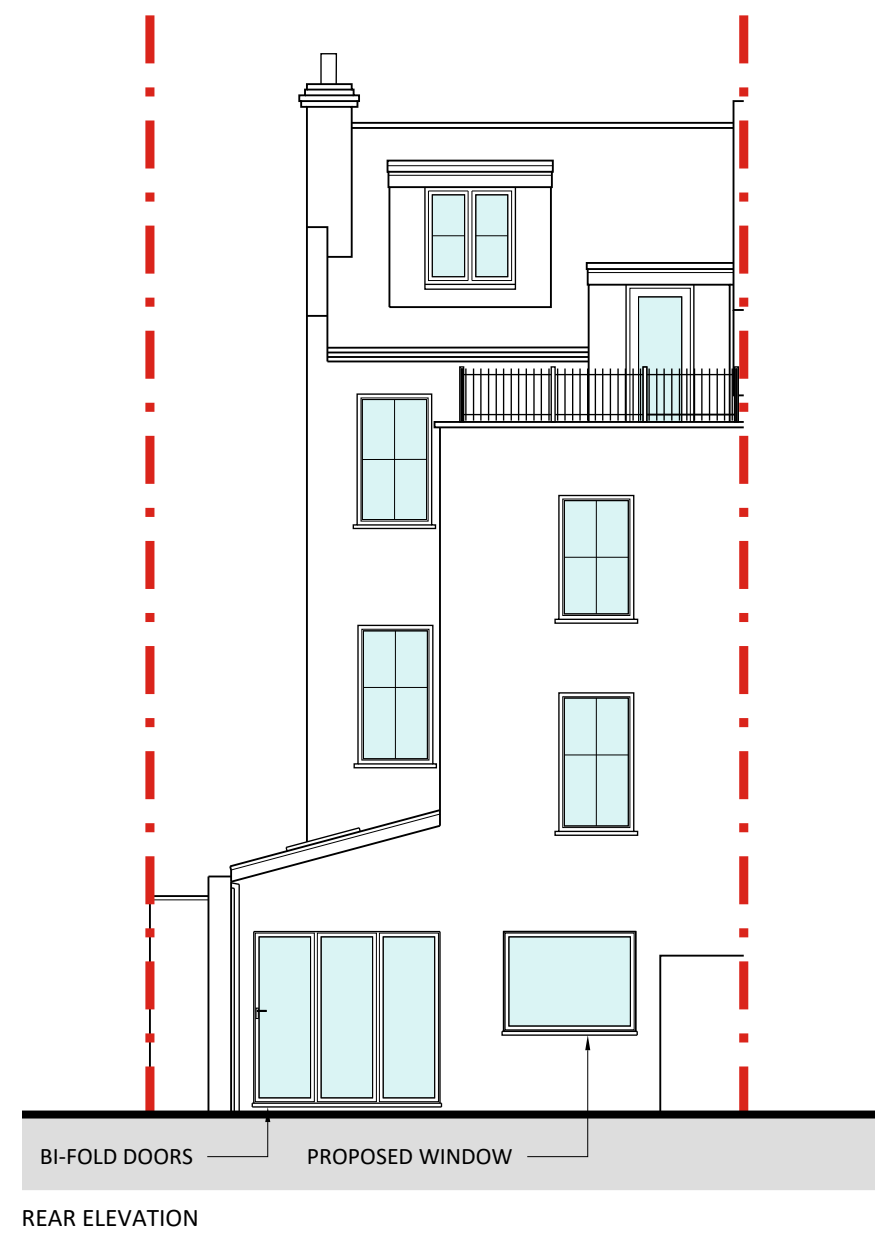

REAR EXTENSION TO CREATE DOWNSTAIRS
ACCESS FROM BEDROOM CHANGE TO FRONT
ROOM

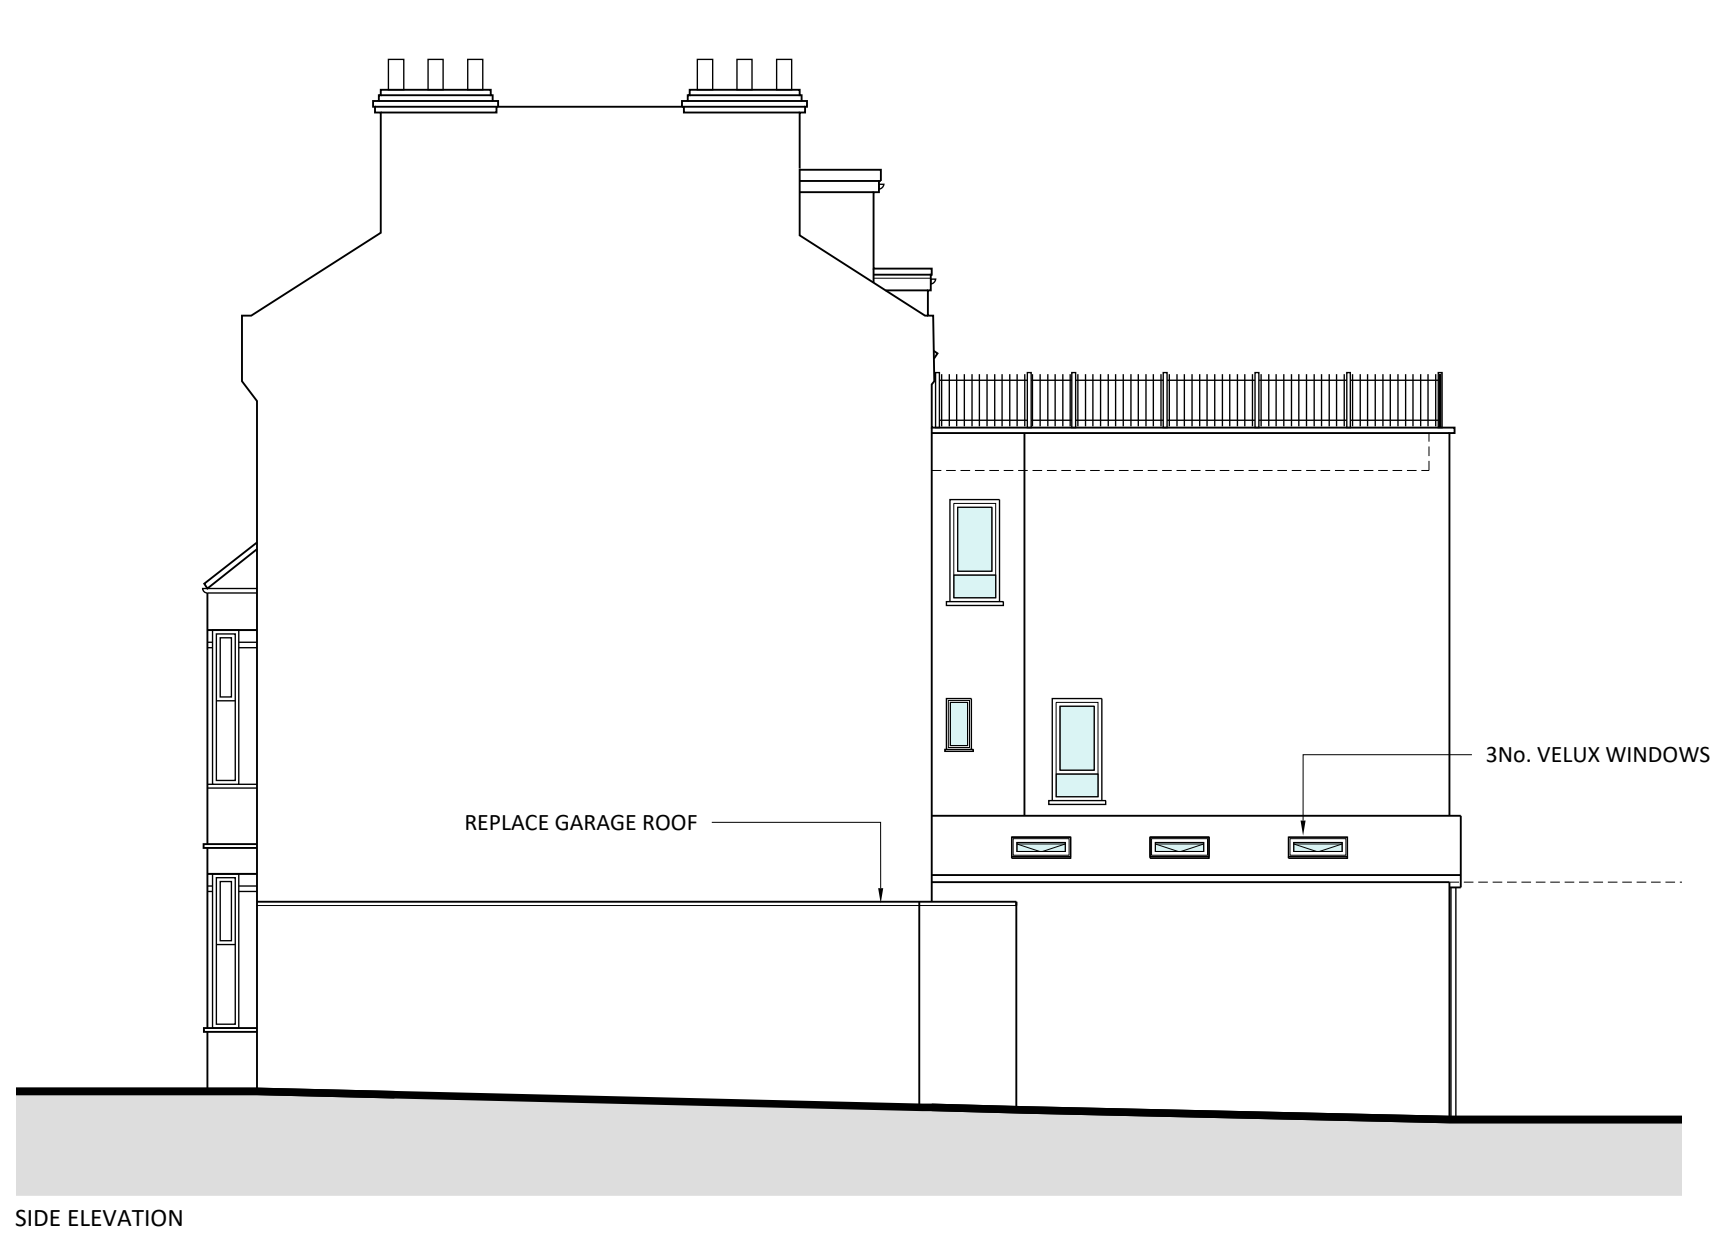

FOR PLANNING

Location
18 COURTHOPE ROAD
KENTISH TOWN

Title
PROPOSED GROUND FLOOR PLAN
& ELEVATIONS - OPTION 1

Scale 1:100 @A3	Drawn GW	Date JUNE 22
Drawing Number 1295_YPUK_P005	Revision P1	

THIS DRAWING IS FOR PLANNING PURPOSES ONLY

0 1 2 3 4 5m

1:100

