
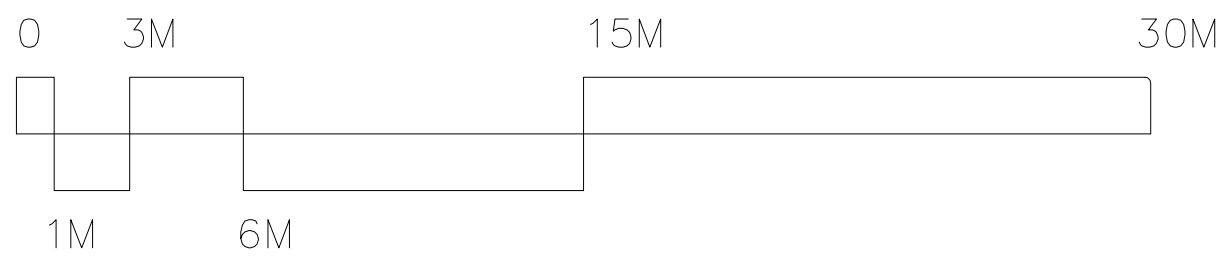


NOTES

DO NOT SCALE OFF THIS DRAWING.
ALL DIMENSIONS MUST BE CHECKED ON SITE
PRIOR TO ANY WORK BEING PUT IN HAND.
ANY DISCREPANCIES ARE TO BE BROUGHT TO
THE ATTENTION OF THE PROJECT MANAGER
IMMEDIATELY UPON DISCOVERY.

 

Rev.	Date	Description
------	------	-------------

UCL ESTATES
GOWER STREET, LONDON WC1E 6BT



Drawn: S.S.

Date: July 2022

Scale: 1:200 @ A3

1-19 Torrington Place

Roof Plan
Existing & Proposed plan

DWG. NO. 086 - 01 - 15