


1 Existing Eighth Floor Plan
1:100

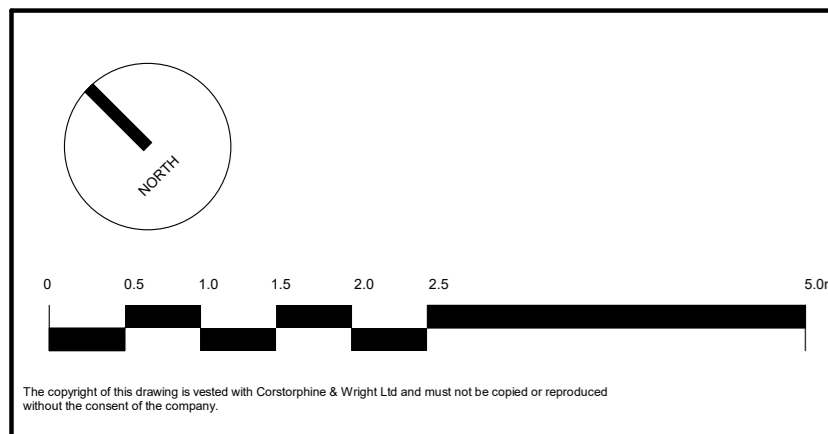

P-00 FOR PLANNING
Rev. Description
01/07/2022 RS ATJ
Date Drawn/Checked

Client: Oxford Victoria House Ltd.		Corstorphine & Wright	
Project: 21563 - Victoria House		Location: Oxford Victoria House, London, W1T 1JA	
Drawing Title: Existing Eighth Floor Plan		Drawing No. 21563-CWA-VHA-0234	
Drawn By: ATJ	Checked By: RS	Plot Date: AD	Scale: 1:100
Revision: PLANNING			Revision: P-00 Date: 01/07/2022