


1 Existing Seventh Floor Plan  
1:100

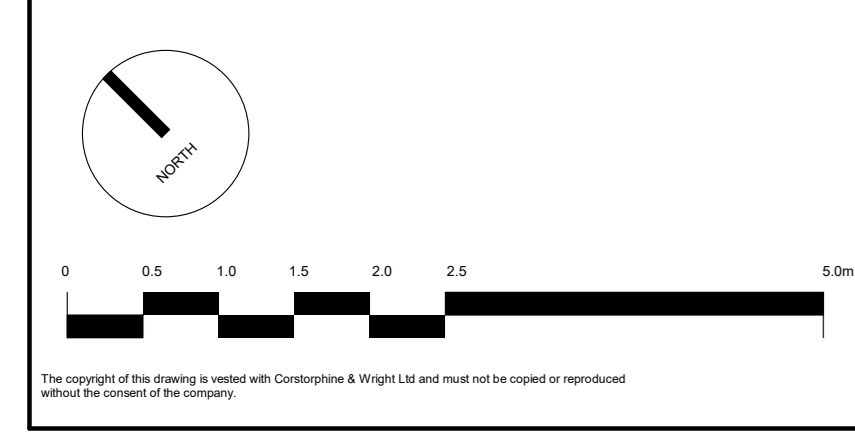

P-00 FOR PLANNING		01/07/2022	RS	ATJ
Rev.	Description	Date	Drawn	Checked

Client: Oxford Victoria House Ltd.		<b>Corstorphine &amp; Wright</b>	
Project: 21563 - Victoria House		London Office Corstorphine & Wright Ltd, London, W1T 3JA 020 7463 1000	
Drawing Title: Existing Seventh Floor Plan		corstorphineandwright.com	
Drawing No. 21563-CWA-VHA-0233	Revision ATJ	Drawn RS	Checked AD
Scale 1:100	Date 01/07/2022	Page No. P-00	Sheet No. P-00