


1 Existing Roof Floor Plan
1:100

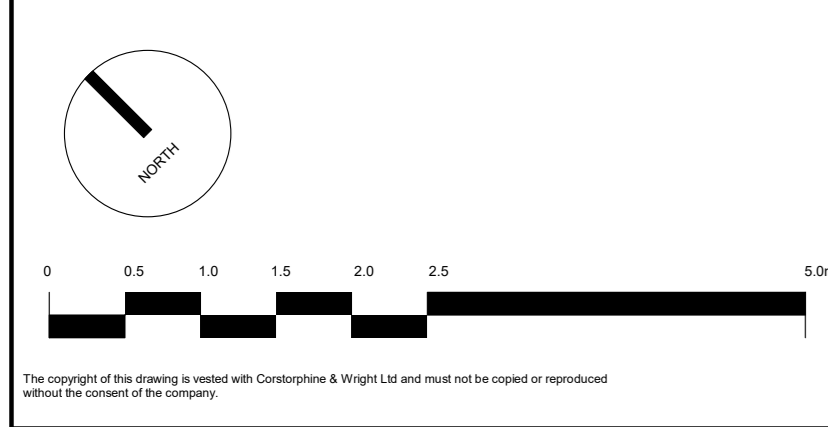

P-00 FOR PLANNING
Rev. Description
01/07/2022 RS ATJ
Date Drawn

Client: Oxford Victoria House Ltd.		Corstorphine & Wright	
Project: 21563 - Victoria House		Location: Oxford, Oxford, Oxford, OX1 1JL, UK	
Drawing Title: Existing Roof Floor Plan		Drawing No. 21563-CWA-VHRF-ORA-0236	
Drawn By: ATJ	Checked By: RS	Plot Date: AD	Scale: 1:100
Revision: PLANNING		Revision: P-00	
		Date: 01/07/2022	