


Raised access floor to be removed in the lab enable areas. The proposal is to replace finish with Vinyl bonded to slab on latex self leveling

Raised access floor to be retained in write-up spaces.

Proposed exposed ductwork double skin decorative ducts serving ceiling services voids on levels 1 - 7. Atrium glazing to be removed in local surrounding ducts and replaced with glazing accomodating service penetrations at high level.

Proposed Atrium ductwork concealed with plasterboard enclosure. Glazing removed and small area of slab installed as part of 2002 works removed.

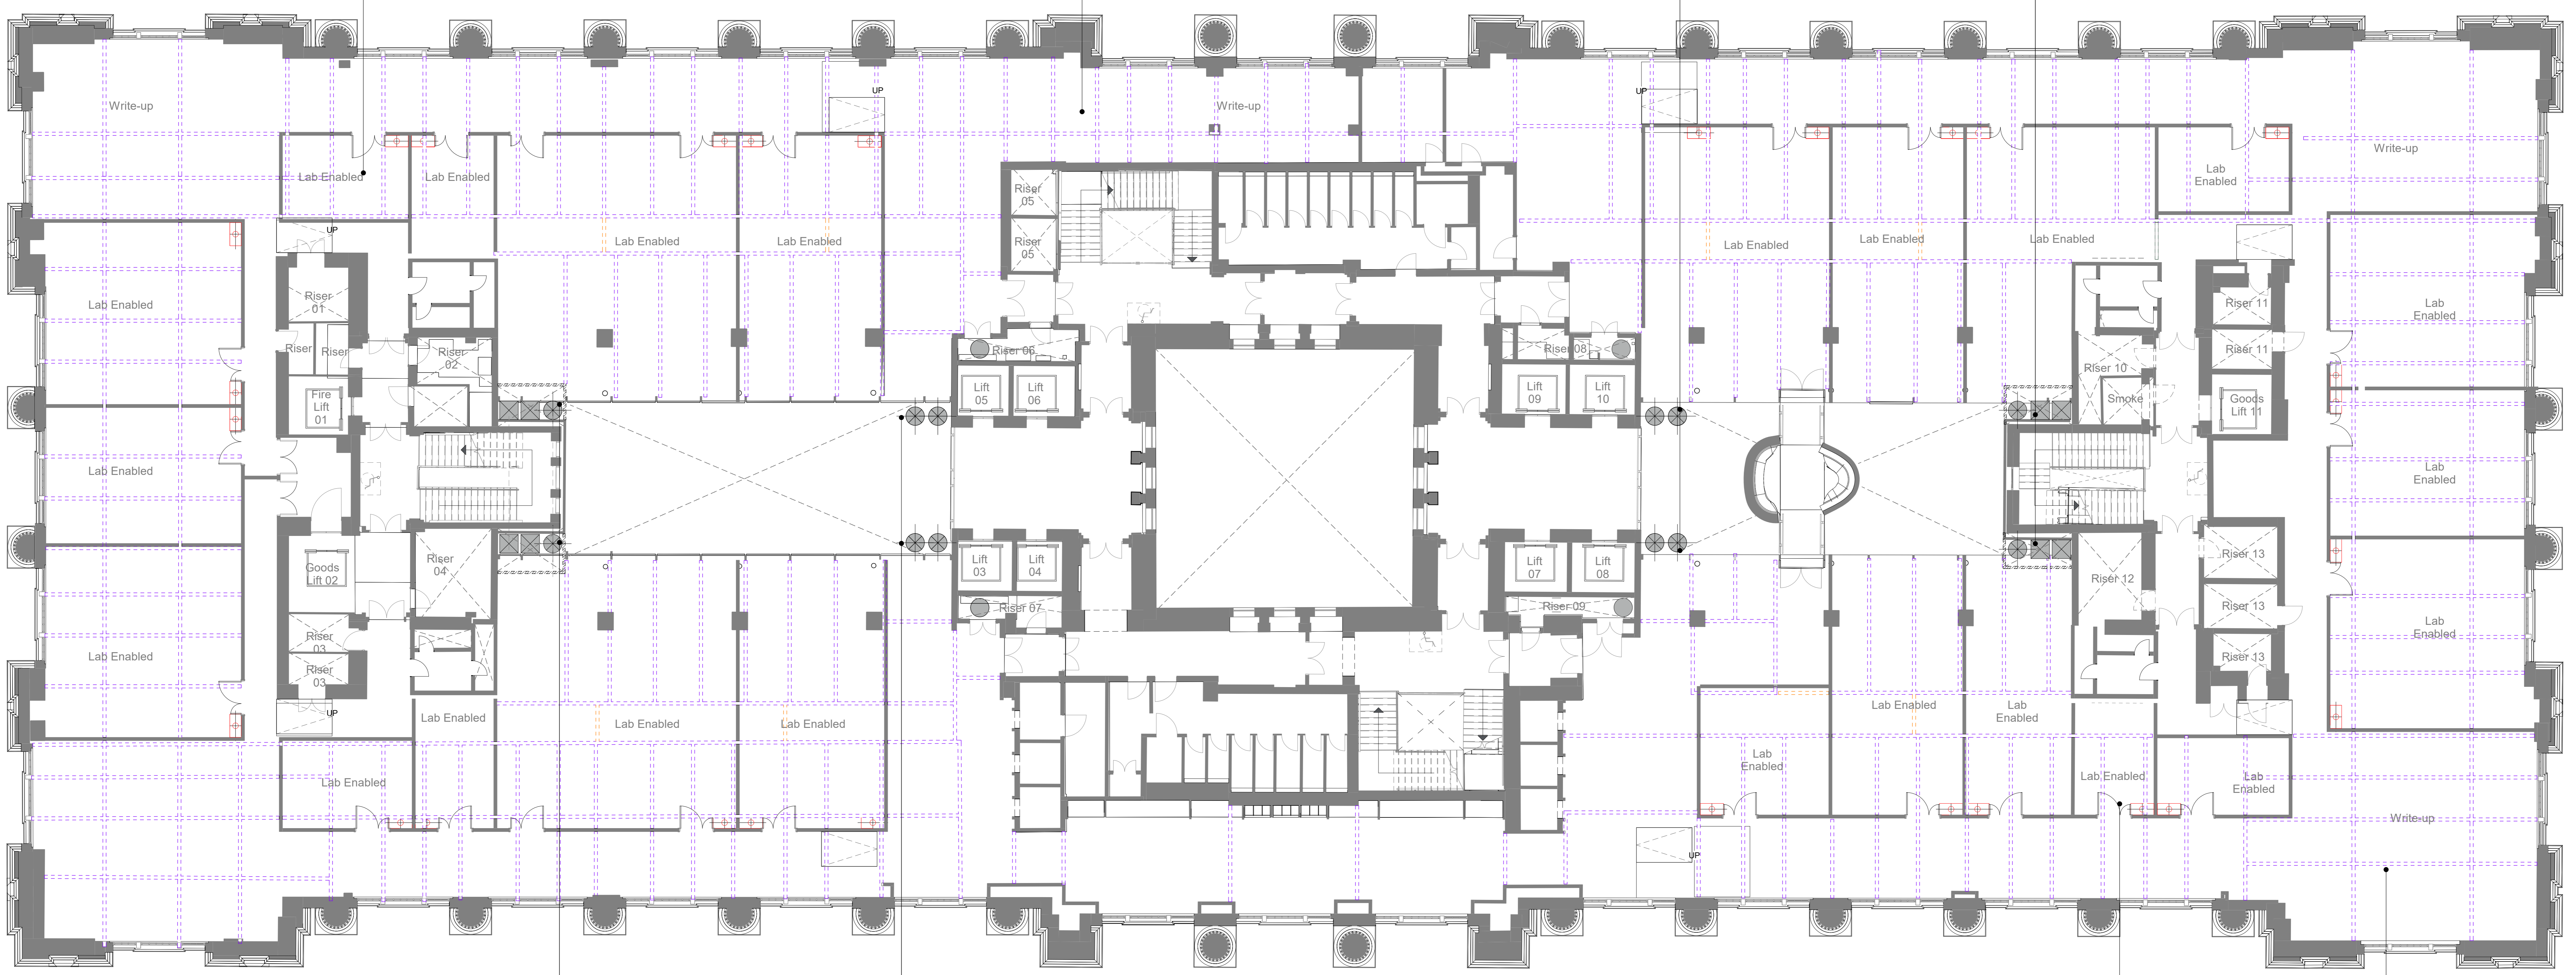

Proposed Atrium ductwork concealed with plasterboard enclosure. Glazing removed and small area of slab installed as part of 2002 works removed.

Proposed exposed ductwork double skin decorative ducts serving ceiling services voids on levels 1 - 7. Atrium glazing to be removed in local surrounding ducts and replaced with glazing accomodating service penetrations at high level.


Removal of Raised Access Floors in Lab Enabled Areas

Removal / Retainment of Raised Access Floors in Write-up spaces dependent on local condition.

1 Second Floor - Proposed
1:100

- Proposed Partition Locations
- - - Proposed flexible partition locations as consented under LBC 2019/6203/L
- - - Proposed additional flexible partition locations
- Drainage Positions - Proposed drainage penetrations in slab
- Ramps - Proposed 'illustrative' location of transition in level from slab to raised access floor. Location dependent on final tenant fit out.

Note
For all items being removed, please refer to demolition drawings 21593-0340 - 0356
Existing services in modernised areas to be altered, refer to services consultant drawings and reports for details.

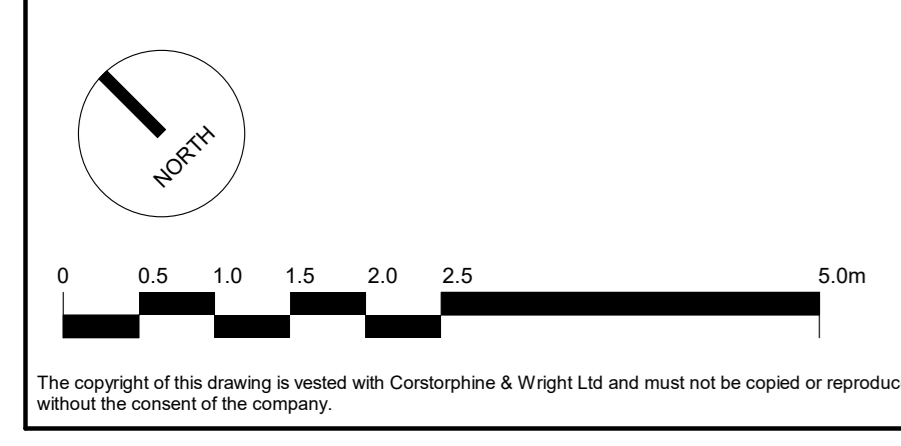

P-00 FOR PLANNING		01/07/2022	RS	ATJ
Rev.	Description	Date	Drw.	CRK

Client: Oxford Victoria House Ltd.		Corstorphine & Wright	
Project: 21593 - Victoria House		London Studio One Macmillan Street, London, W11 3JA 020 7462 0020	
Drawing Title: Proposed - Second Floor Plan		Drawing No. 21593-CWA-VH-02-DR-A-0328	
Drawing Status: PLANNING	Drawn: ATJ	Checked: RS	Paper Size: A0
	Scale: 1:100	Date: 01/07/2022	Revision: P-00