


1 Proposed Soft strip Third Floor Plan Demolition
1:100

█ Fabric to be removed

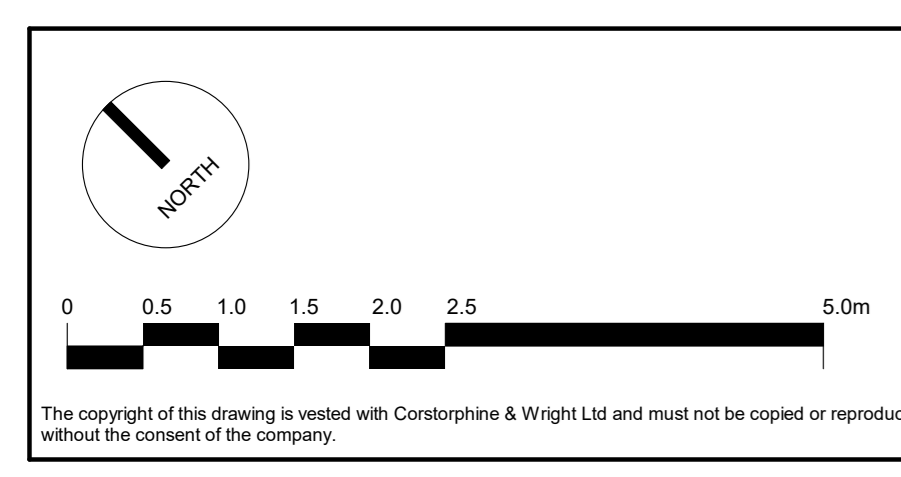

The copyright of this drawing is vested with Corstorphine & Wright Ltd and must not be copied or reproduced without the consent of the company.
 P-00 FOR PLANNING
 Rev. Description
 01/07/2022 RS ATJ
 Date Drawn

Client: Oxford Victoria House Ltd.		Corstorphine & Wright	
Project: 21593 - Victoria House		London Studio One Market Street, London, W1F 3JA 020 744 0200 corstorphine-wright.com	
Drawing Title: Proposed Demolition Third Floor Plan	Drawing No: 21593-CWA-VH-03-DR-A-0349	Revision: P-00	
Drawing Status: PLANNING	Drawn: ATJ	Checked: RS	Scale: 1:100
	Paper Size: A0	Date: 20/07/2022	