




Fabric to be removed

1 06 Sixth Floor - Demolition  
1:100

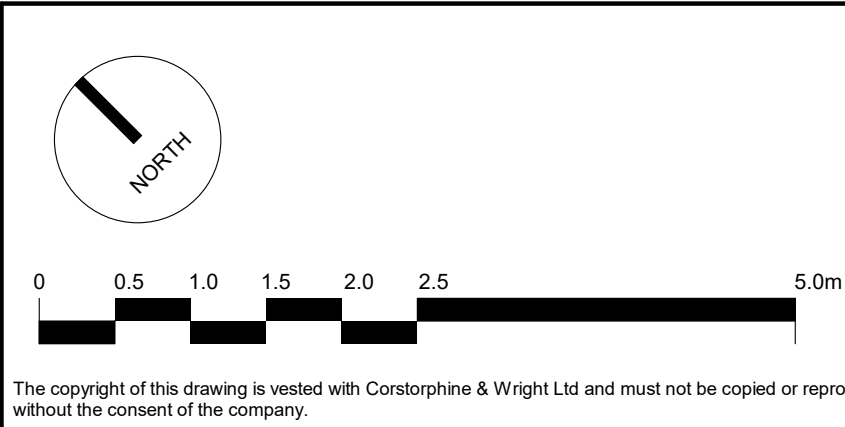

The copyright of this drawing is vested with Corstorphine & Wright Ltd and must not be copied or reproduced without the consent of the company.

Rev.	Description	Date	Drawn	Checked
P-00	FOR PLANNING	01/07/2022	RS	ATJ

Client: Oxford Victoria House Ltd.		London Studio One Marlborough Street, London, W1T 3JA 020 7461 9833 corstorphine-wright.com		Reason P-00	
Project: 21593 - Victoria House		Drawing No. 21593-CWA-VH-06-DR-A-0352		Date 20/07/2022	
Drawing Title: Proposed Demolition Sixth Floor Plan		Drawn ATJ	Checked RS	Paper Size A0	Scale 1:100
Drawing Status: PLANNING					