




THE COPYRIGHT DESIGN AND PATENTS ACT  
THIS DRAWING IS THE COPYRIGHT OF OUPST  
AND MUST NOT BE COPIED OR REPRODUCED, IN  
WHOLE OR PART, BY ANY METHOD  
WHATSOEVER, WITHOUT THE PRIOR WRITTEN  
APPROVAL OF OUPST

NOTES

ALL SETTING OUT MUST BE CHECKED ON SITE ALL  
LEVELS MUST BE CHECKED ON SITE  
ALL DIMENSIONS MUST BE CHECKED ON SITE  
DO NOT SCALE FROM THIS DRAWING  
THIS DRAWING MUST NOT BE USED ON SITE  
UNLESS ISSUED FOR CONSTRUCTION

Key:

1. New roof finishes to main roof in line with style of existing
2. Indicative location of solar panels as recommended by specialist consultant

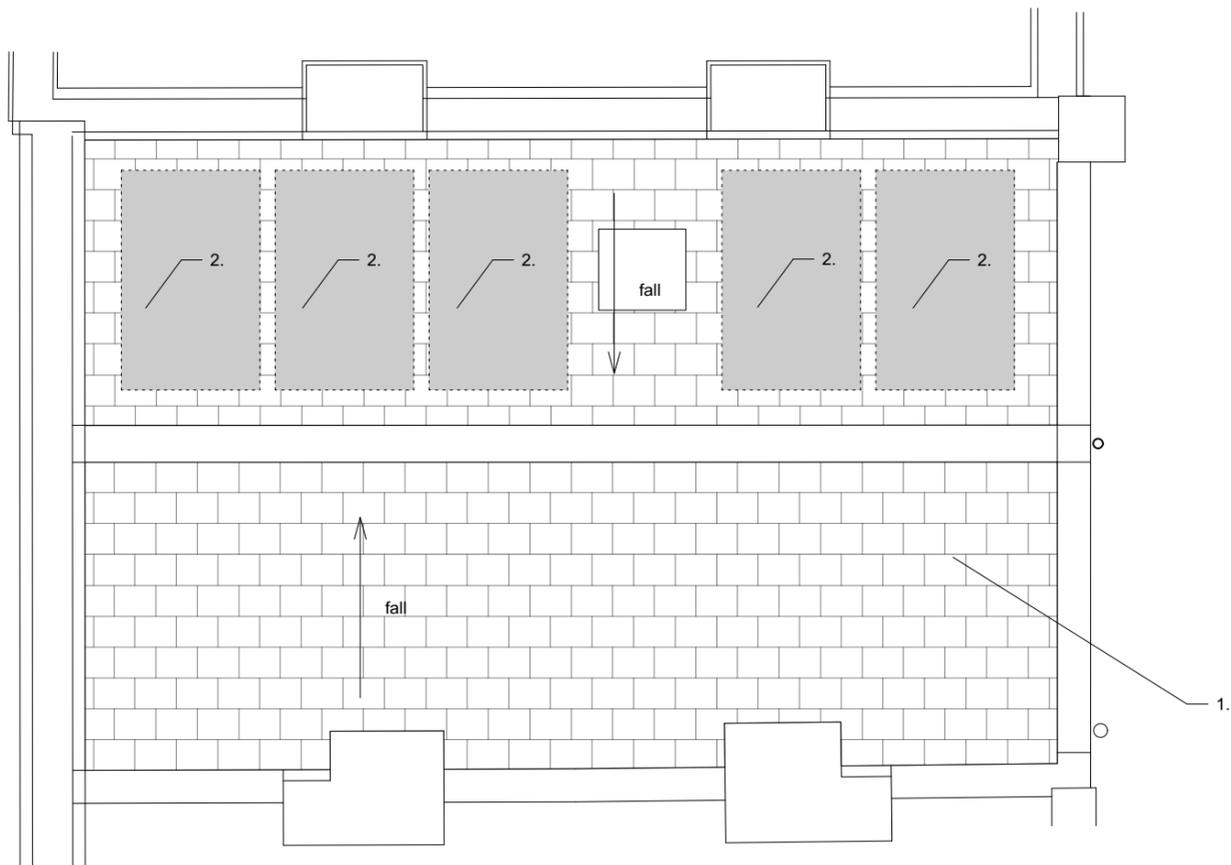

date rev issue & comments

PLANNING

# OUTPOST

studio@outpostlondon.com

020 7928 2481

Purple Studio, Old Paradise Yard  
20 Carlisle Lane, London, SE1 7LG

Project Title:

Job no. 148

23 Kelly Street, NW1 8PG

Drawing Title:

As Proposed  
Roof Plan

Scale: 1:50@A3

Date: 30.05.22

Revision:

Drawing No.:

(GA)\_102

1 **As Proposed Roof Plan**  
Scale: 1:50

