

REVISIONS		
REV	DATE	REVISION NOTES

KEY

- NOTES
1. Do not scale from this drawing.
 2. All dimensions to be checked on site by the contractor and such dimensions to be his responsibility.
 3. Report all drawing errors, omissions and discrepancies to the architect/designer.

KASIA WHITFIELD DESIGN

KASIAWHITFIELD@GMAIL.COM
T: 020 75888624
M: 07985035333

JOB 6 QUICKSWOOD
LONDON NW3 3SJ
TITLE EXISTING FIRST FLOOR PLAN

DATE	SCALE	STATUS	
2022.05.31	1:50@A3	EXISTING	
PROJECT NO.	DRAWING NO.	REVISION	
Q6/2	EX1		



ASSUMED
BOUNDARY LINE

ASSUMED
BOUNDARY LINE

ASSUMED
BOUNDARY LINE

FLAT ROOF

FLAT ROOF

ROOFLIGHT

ROOF STORAGE

0m

5m

REVISIONS		
REV	DATE	REVISION NOTES

KEY

NOTES

1. Do not scale from this drawing.
2. All dimensions to be checked on site by the contractor and such dimensions to be his responsibility.
3. Report all drawing errors, omissions and discrepancies to the architect/designer.

KASIA WHITFIELD DESIGN

KASIAWHITFIELD@GMAIL.COM
T: 020 75888624
M: 07985035333

JOB 6 QUICKSWOOD
LONDON NW3 3SJ
TITLE EXISTING ROOF PLAN

DATE 2022.05.31	SCALE 1:50@A3	STATUS EXISTING
PROJECT NO. Q6/2	DRAWING NO. EX2	REVISION



REVISIONS		
REV	DATE	REVISION NOTES:

KEY

- NOTES
1. Do not scale from this drawing.
 2. All dimensions to be checked on site by the contractor and such dimensions to be his responsibility.
 3. Report all drawing errors, omissions and discrepancies to the architect/designer.

KASIA WHITFIELD DESIGN

KASIAWHITFIELD@GMAIL.COM
T: 020 75888624
M: 07985035333

JOB 6 QUICKSWOOD
LONDON NW3 3SJ
TITLE EXISTING FRONT ELEVATION

DATE 2022.05.31	SCALE 1:50@A3	STATUS EXISTING
PROJECT NO. Q6/2	DRAWING NO. EX4	REVISION



REVISIONS		
REV	DATE	REVISION NOTES:

KEY


- NOTES
1. Do not scale from this drawing.
 2. All dimensions to be checked on site by the contractor and such dimensions to be his responsibility.
 3. Report all drawing errors, omissions and discrepancies to the architect/designer.

KASIA WHITFIELD DESIGN

KASIAWHITFIELD@GMAIL.COM
T: 020 75888624
M: 07985035333

JOB 6 QUICKSWOOD
LONDON NW3 3SJ
TITLE EXISTING REAR ELEVATION
SECTION B-B

DATE 2022.05.31	SCALE 1:50@A3	STATUS EXISTING
PROJECT NO. Q6/2	DRAWING NO. EX5	REVISION

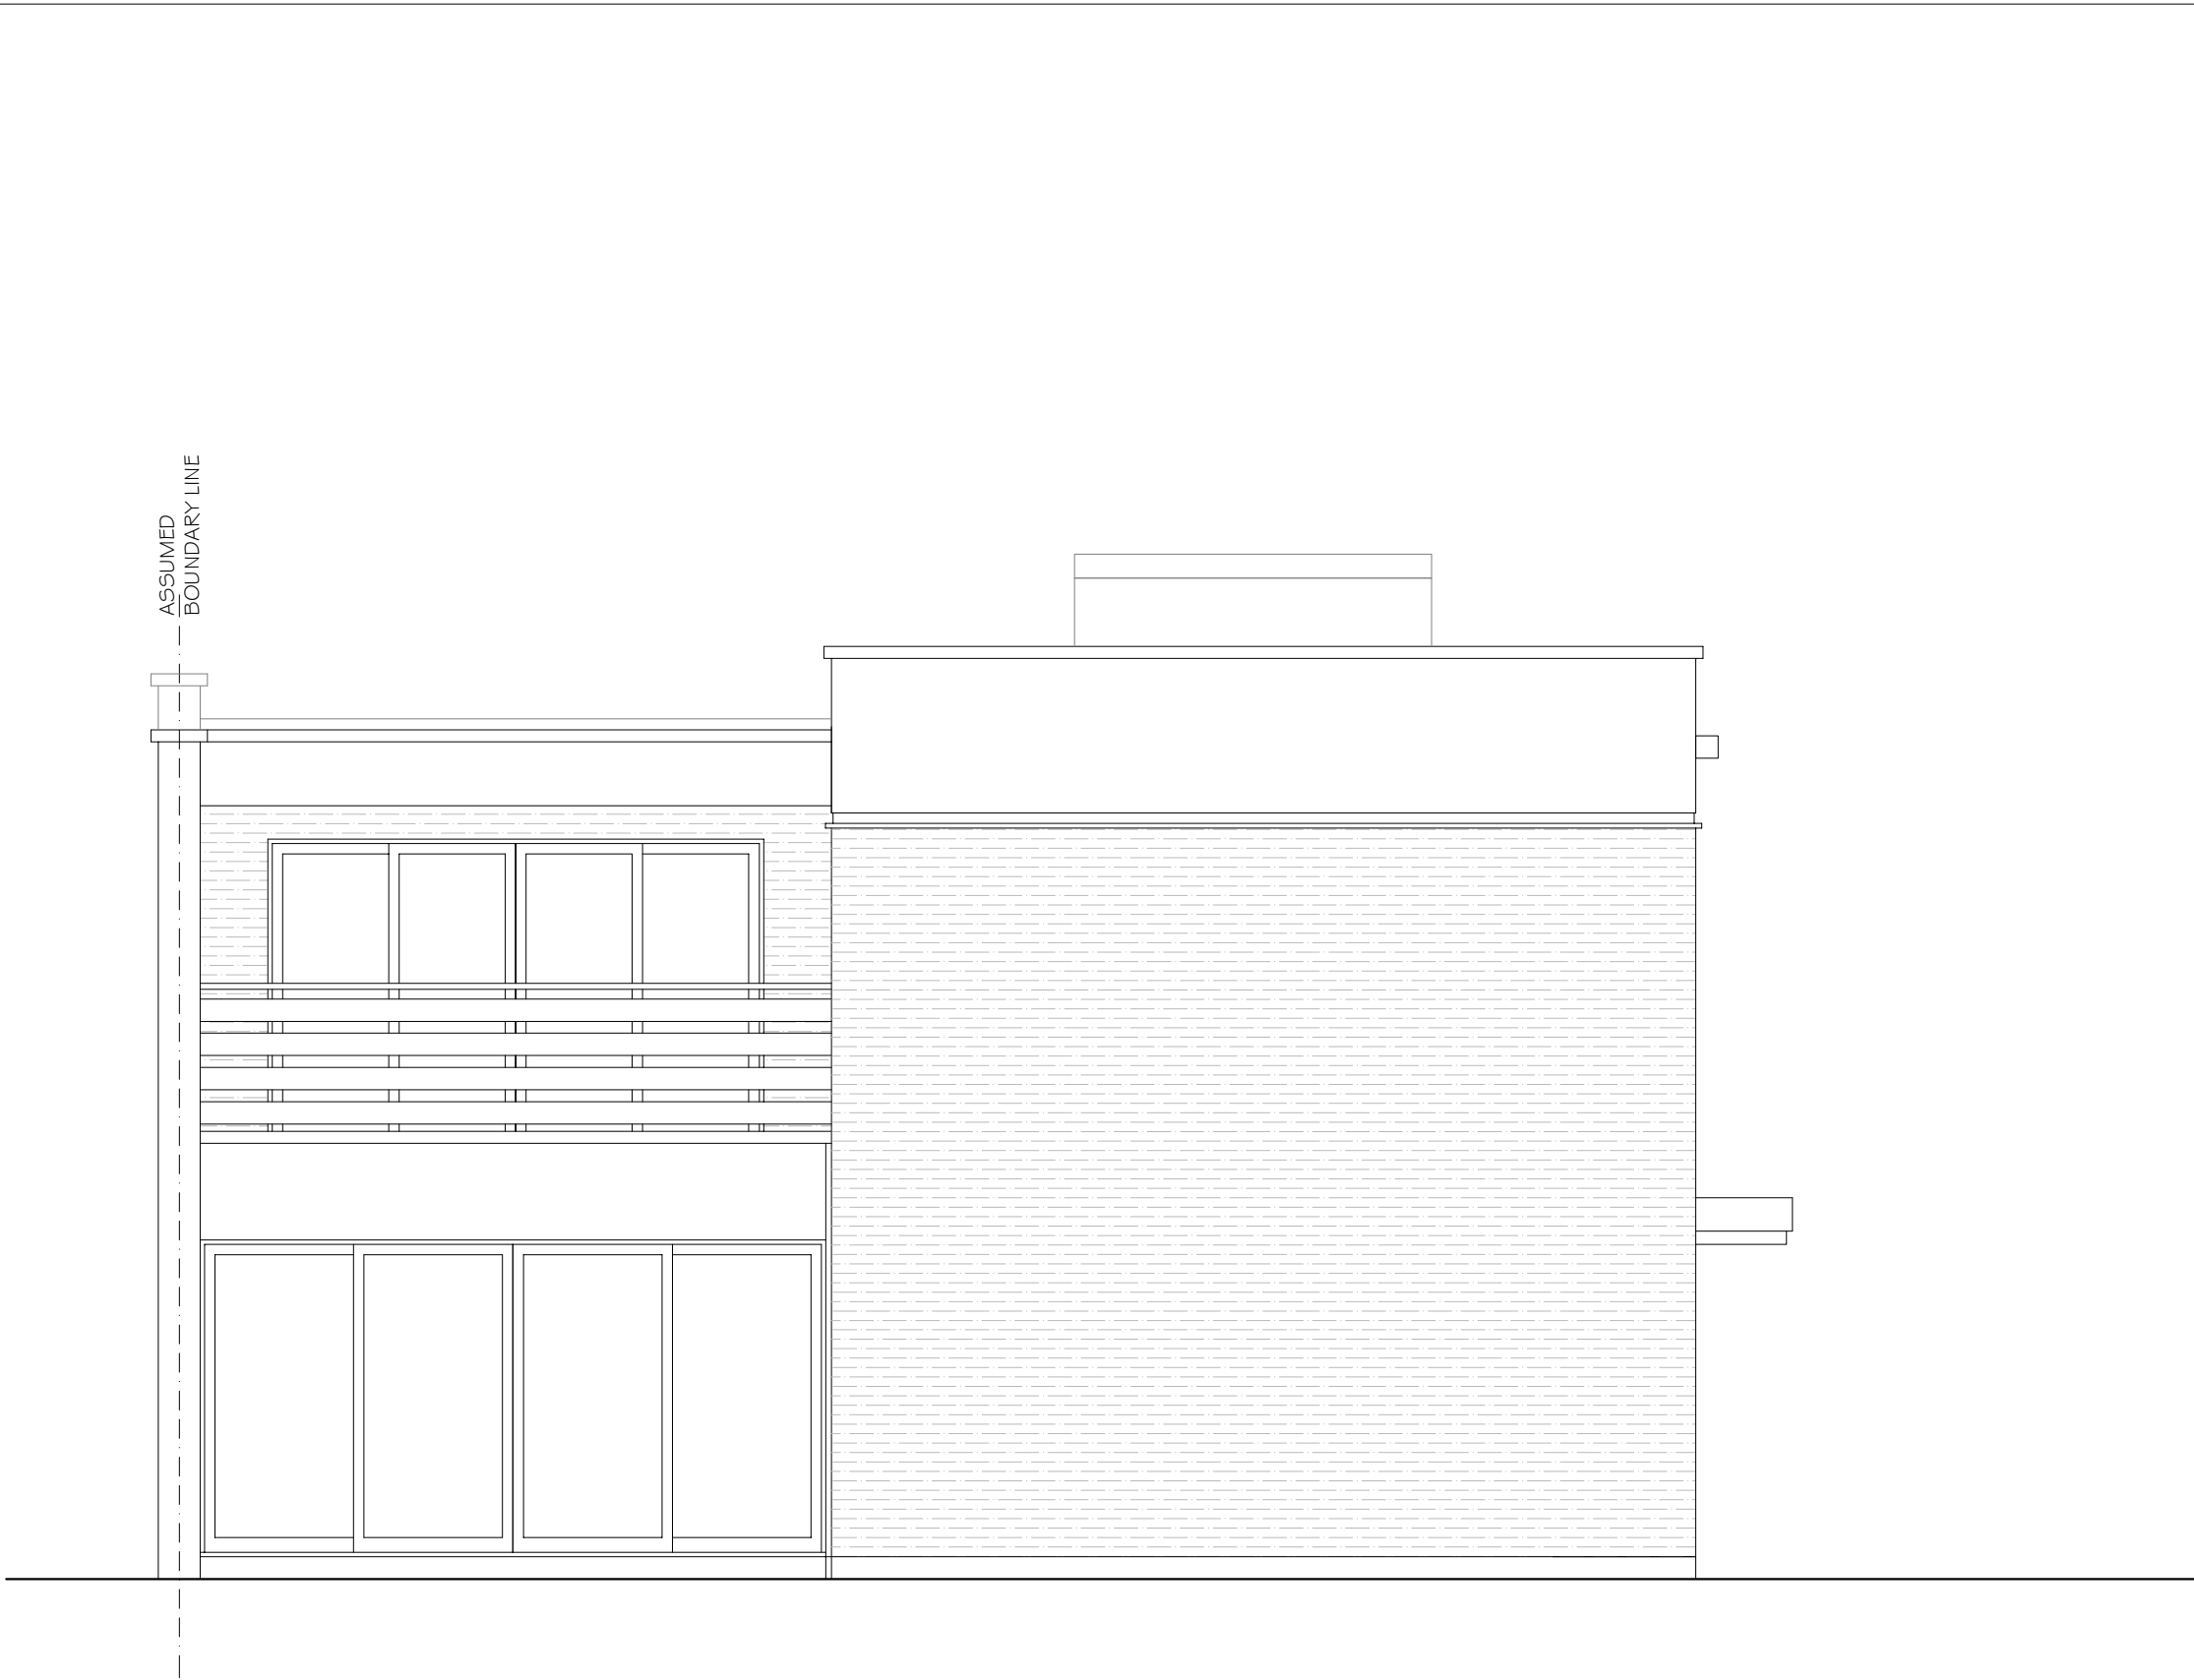

REVISIONS		
REV	DATE	REVISION NOTES

KEY

- NOTES
1. Do not scale from this drawing.
 2. All dimensions to be checked on site by the contractor and such dimensions to be his responsibility.
 3. Report all drawing errors, omissions and discrepancies to the architect/designer.

KASIA WHITFIELD DESIGN

KASIAWHITFIELD@GMAIL.COM
T: 020 75868624
M: 07985035333

JOB 6 QUICKSWOOD
LONDON NW3 3SJ
TITLE EXISTING SIDE ELEVATION

DATE	SCALE	STATUS	
2022.05.31	1:50@A3	EXISTING	
PROJECT NO.	DRAWING NO.	REVISION	
Q6/2	EX6		



REVISIONS		
REV	DATE	REVISION NOTES

KEY

- NOTES
1. Do not scale from this drawing.
 2. All dimensions to be checked on site by the contractor and such dimensions to be his responsibility.
 3. Report all drawing errors, omissions and discrepancies to the architect/designer.

KASIA WHITFIELD DESIGN

KASIAWHITFIELD@GMAIL.COM
T: 020 75888624
M: 07985035333

JOB 6 QUICKSWOOD
LONDON NW3 3SJ
TITLE SECTION A-A

DATE 2022.05.31	SCALE 1:50@A3	STATUS EXISTING
PROJECT NO. Q6/2	DRAWING NO. EX7	REVISION