



1 Original Approval - Existing Lower Ground Floor Plan
1:100

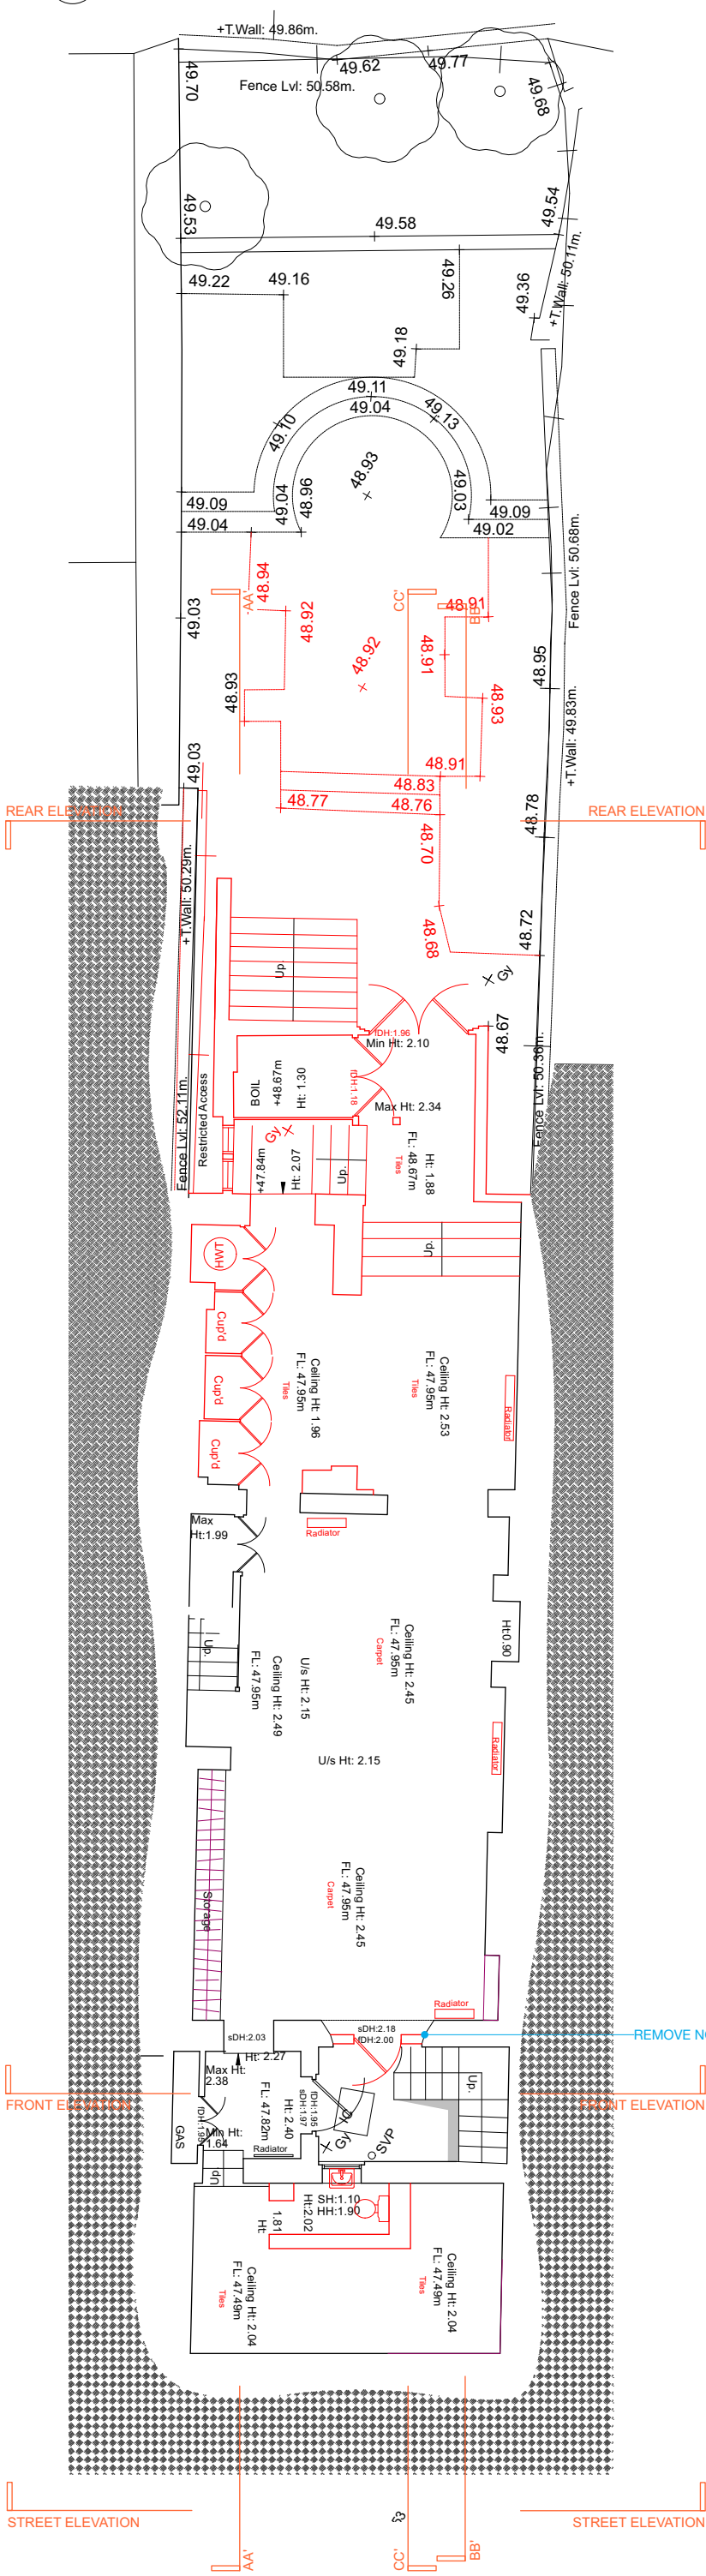

2 VOC Application - Existing Lower Ground Floor Plan
1:100

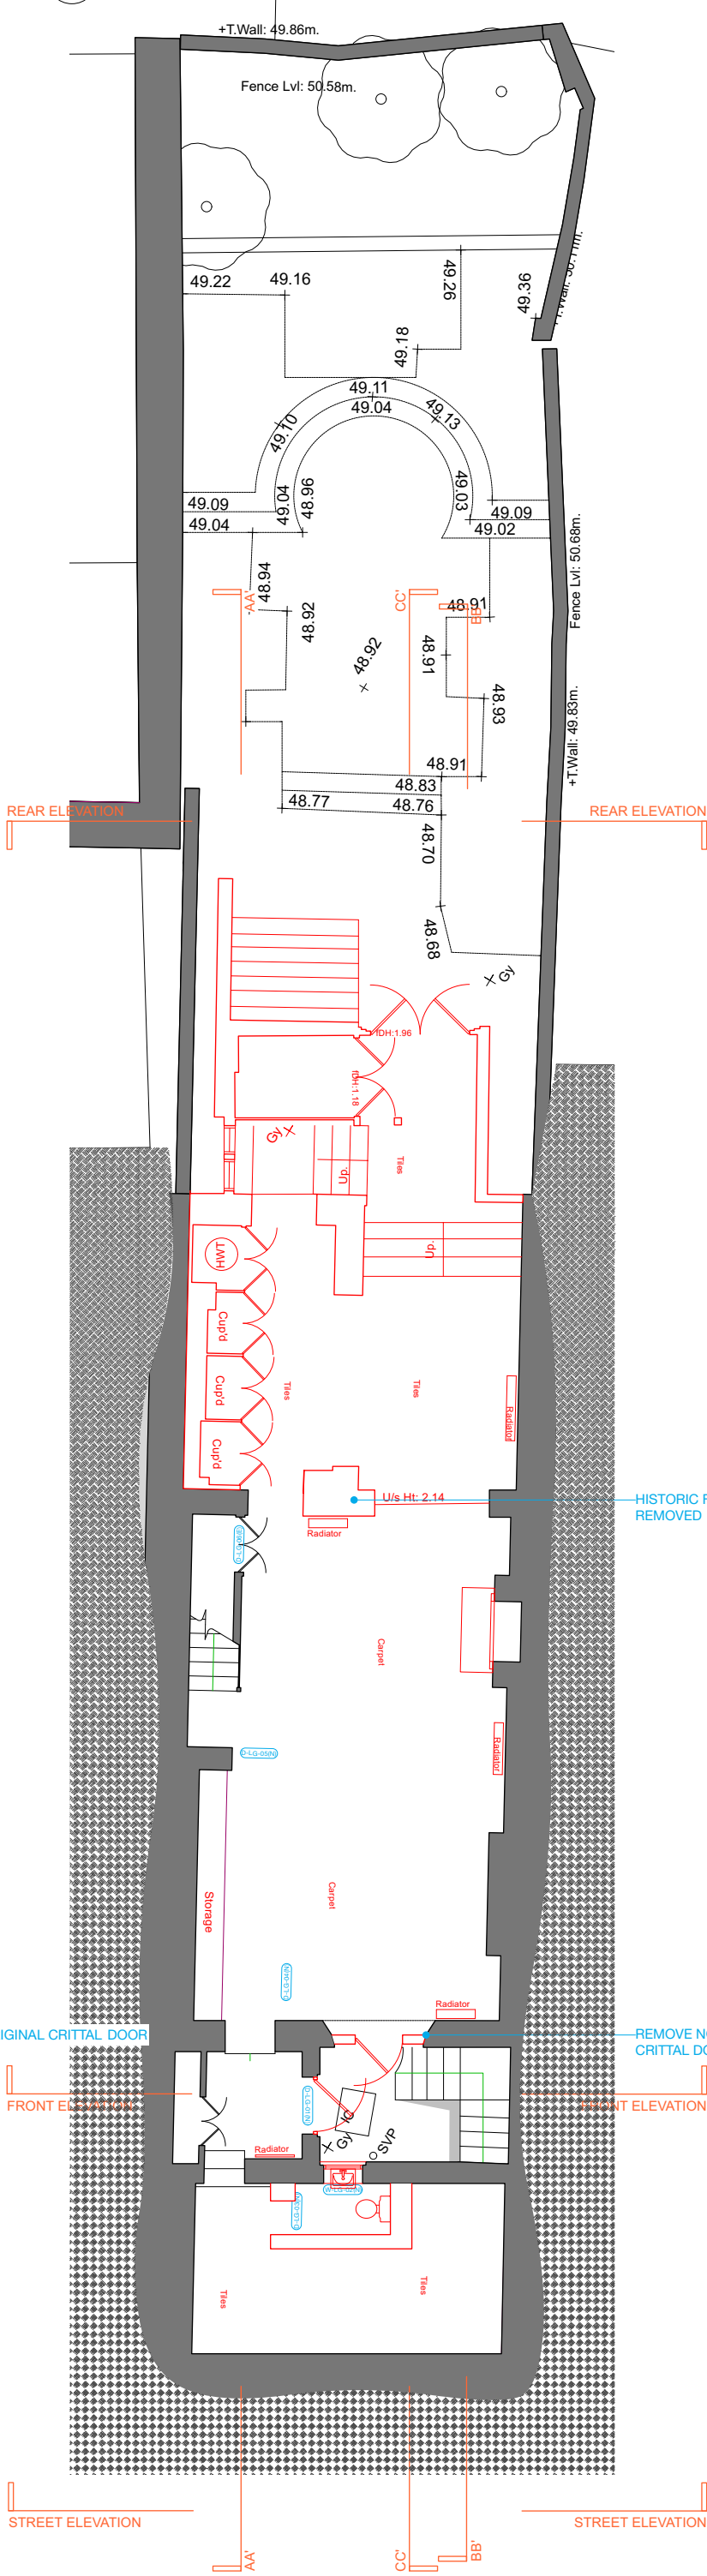

© This drawing is the property of Miltiadou Cook Mitzman architects. No disclosure or copy of it may be made without the written permission of Miltiadou Cook Mitzman architects.

For construction purposes:

- Do not scale this drawing.
- All dimensions and levels to be checked on site.
- Discrepancies to be reported to Miltiadou Cook Mitzman architects before proceeding.
- If in any doubt about information on this drawing contact Miltiadou Cook Mitzman architects.

REVISION			
NUMBER	DATE	BY	NOTES
P2	16/08/2022	RH	Issued to Planning



MILTIADOU COOK MITZMAN architects llp
MCMa

020 7722 8525
office@mcma.design
www.mcma.design

CLIENT
Mrs Davidson & Mr Fealy

PROJECT
72 Albert Street
NW1 7NR



SHEET TITLE
Original Approval and VOC
Application - Existing LGF Plans

SCALE
1:100

DATE CREATED
AUG 22

FILE REFERENCE

DRAWING NUMBER	REVISION
314-DWG-101-01	P2

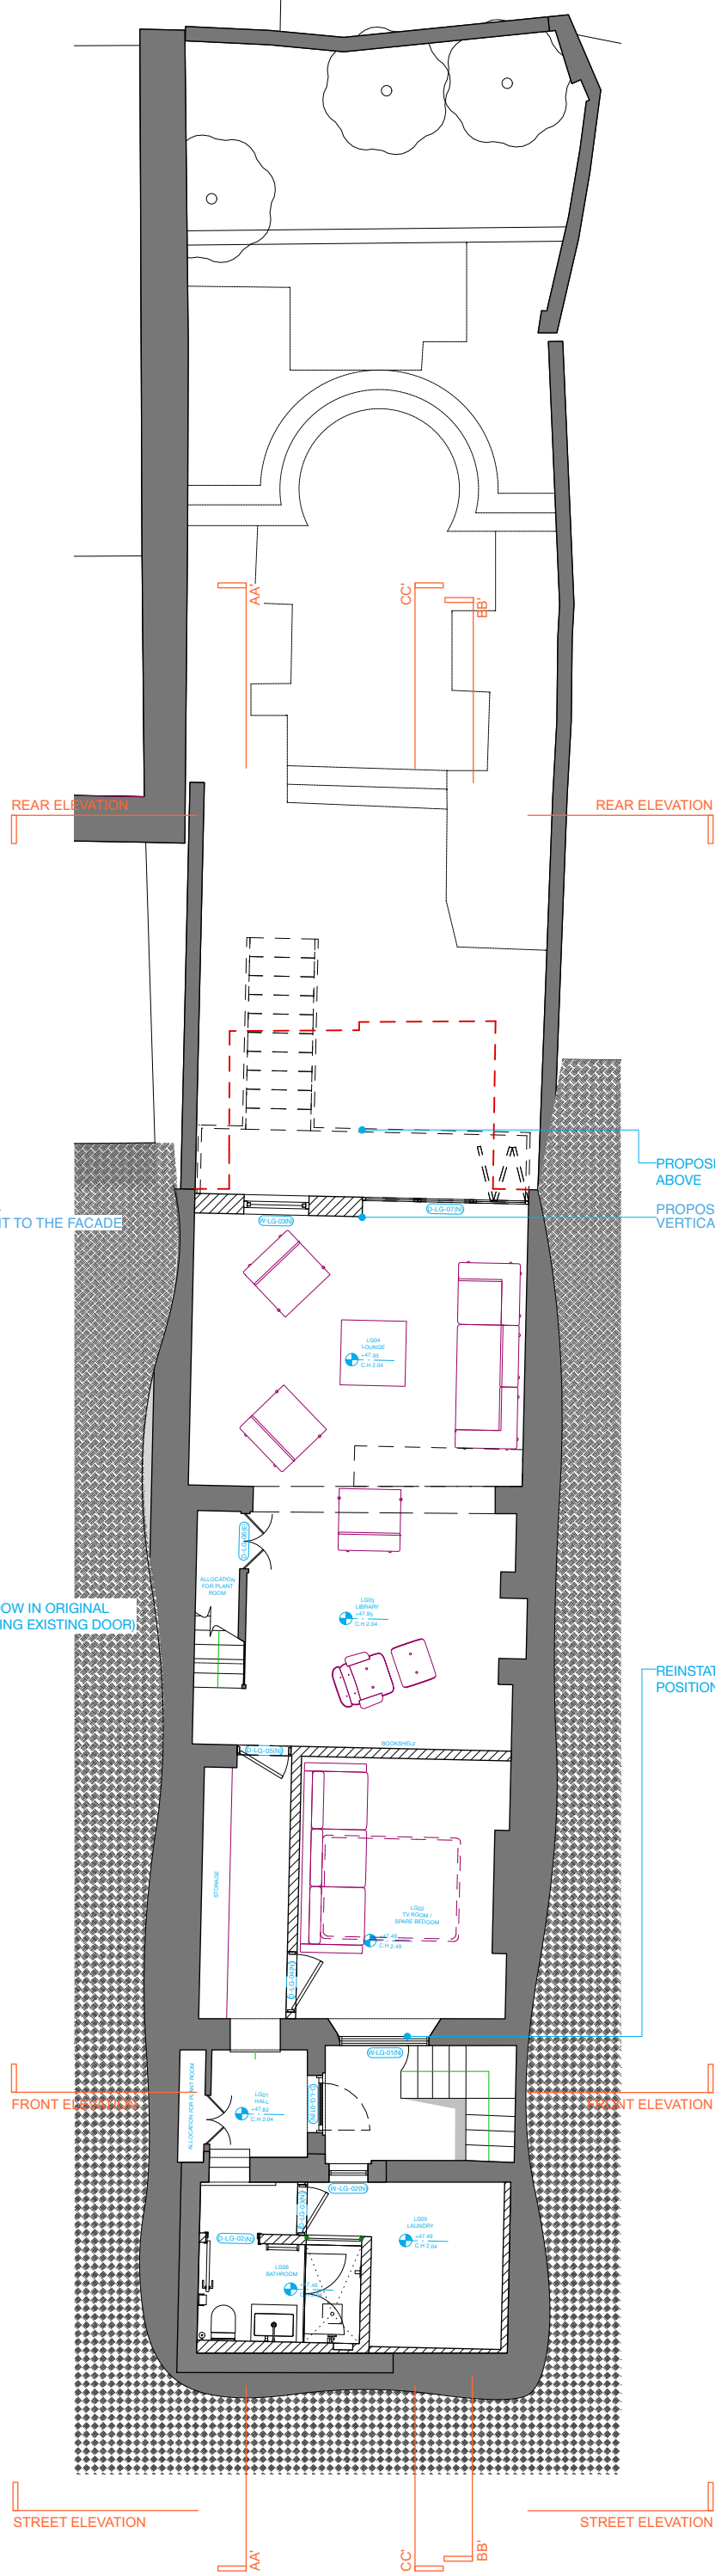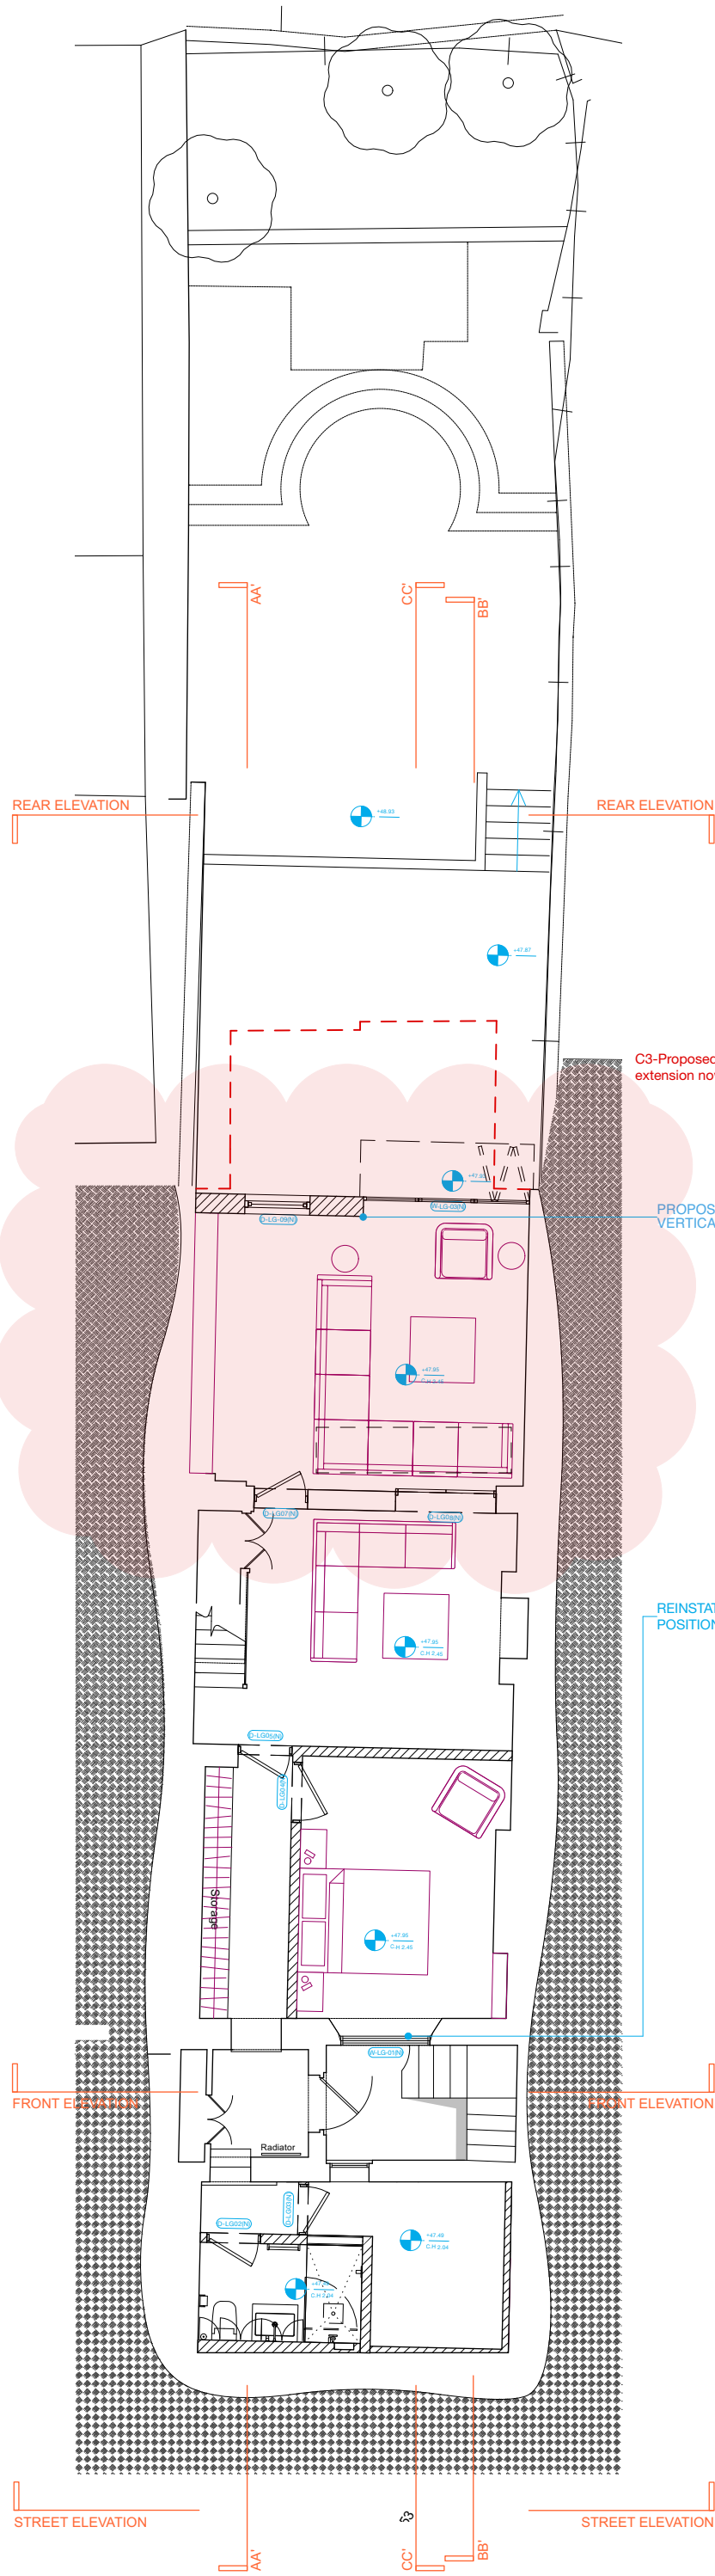

© This drawing is the property of Miltiadou Cook Mitzman architects. No disclosure or copy of it may be made without the written permission of Miltiadou Cook Mitzman architects.

For construction purposes:

- Do not scale this drawing.
- All dimensions and levels to be checked on site.
- Discrepancies to be reported to Miltiadou Cook Mitzman architects before proceeding.
- If in any doubt about information on this drawing contact Miltiadou Cook Mitzman architects.

REVISION			
NUMBER	DATE	BY	NOTES
P2	16/08/2022	RH	Issued to Planning

DEMOLITION ————
OUTLINE OF EXISTING BUILDING - - - - -



MILTIADOU COOK MITZMAN architects llp
MCMa

020 7722 8525
office@mcma.design
www.mcma.design

Unit 1 Primrose Mews
Sharpleshall Street
London NW1 8YW

CLIENT
Mrs Davidson & Mr Fealy

PROJECT
72 Albert Street
NW1 7NR

SHEET TITLE
Original Approval and VOC
Application - Proposed LGF Plans

SCALE
1:100

DATE CREATED
AUG 22



FILE REFERENCE

DRAWING NUMBER

314-DWG-101-02

REVISION

P2

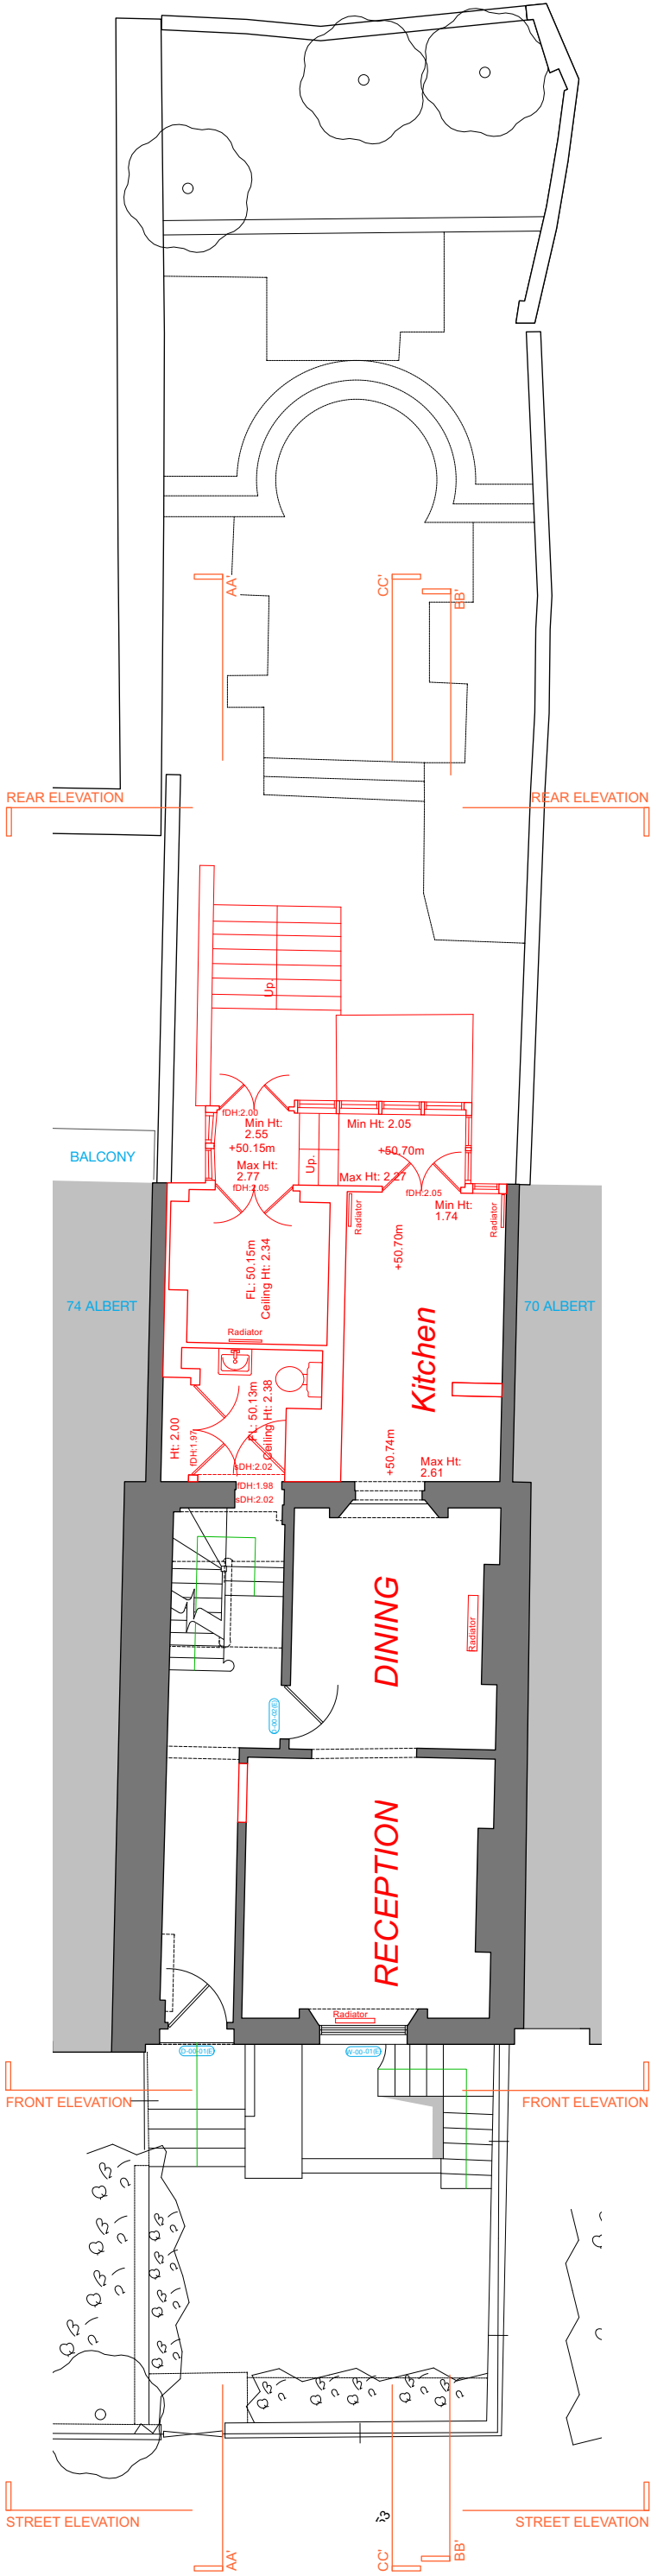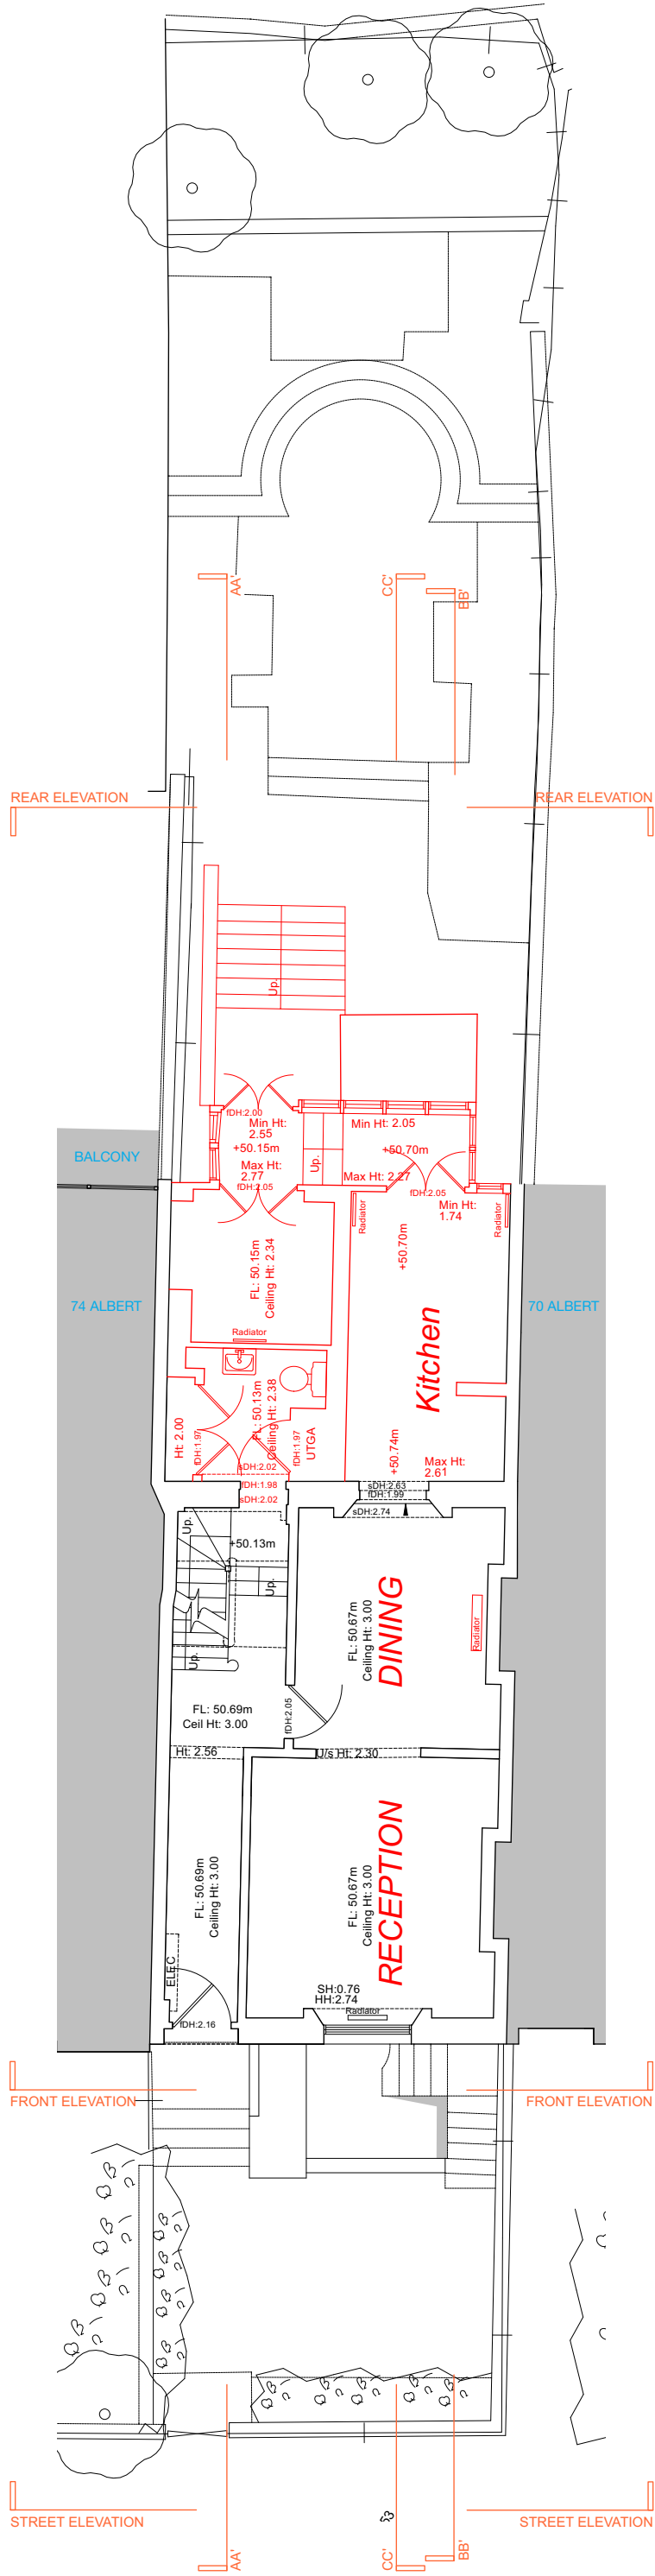

© This drawing is the property of Miltiadou Cook Mitzman architects. No disclosure or copy of it may be made without the written permission of Miltiadou Cook Mitzman architects.

For construction purposes:

- Do not scale this drawing.
- All dimensions and levels to be checked on site.
- Discrepancies to be reported to Miltiadou Cook Mitzman architects before proceeding.
- If in any doubt about information on this drawing contact Miltiadou Cook Mitzman architects.

REVISION			
NUMBER	DATE	BY	NOTES
P2	16/08/2022	RH	Issued to Planning

DEMOLITION
OUTLINE OF EXISTING BUILDING
WITH EXTERNAL STAIRS & LANDING



MILTIADOU COOK MITZMAN architects llp
MCMa

020 7722 8525
office@mcma.design
www.mcma.design
Unit 1 Primrose Mews
Sharpleshall Street
London NW1 8YW

CLIENT
Mrs Davidson & Mr Fealy

PROJECT
72 Albert Street
NW1 7NR

SHEET TITLE
Original Approval and VOC
Application - Existing GF Plans


SCALE
1:100

DATE CREATED
AUG 22


FILE REFERENCE

DRAWING NUMBER	REVISION
314-DWG-102-01	P2

1 Original Approval - Proposed Lower Ground Floor Plan
1:100

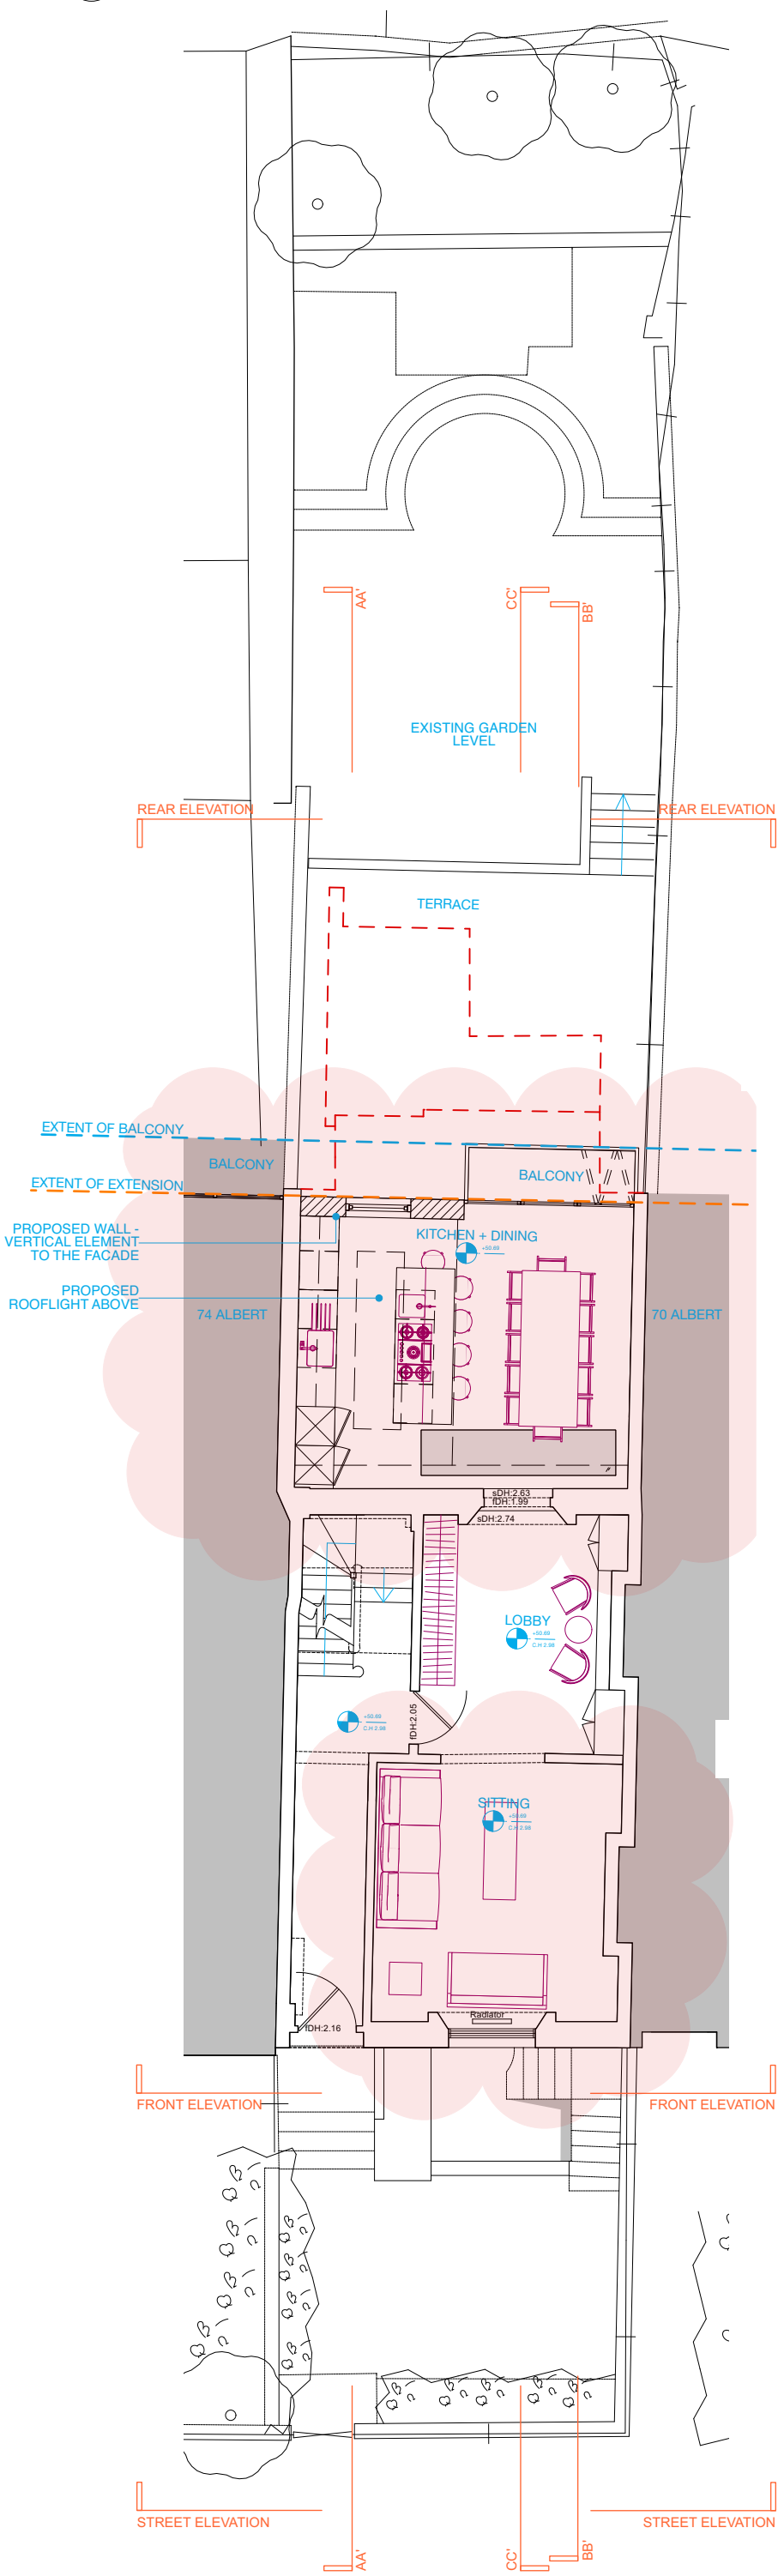

2 VOC Application - Proposed Ground Floor Plan
1:100

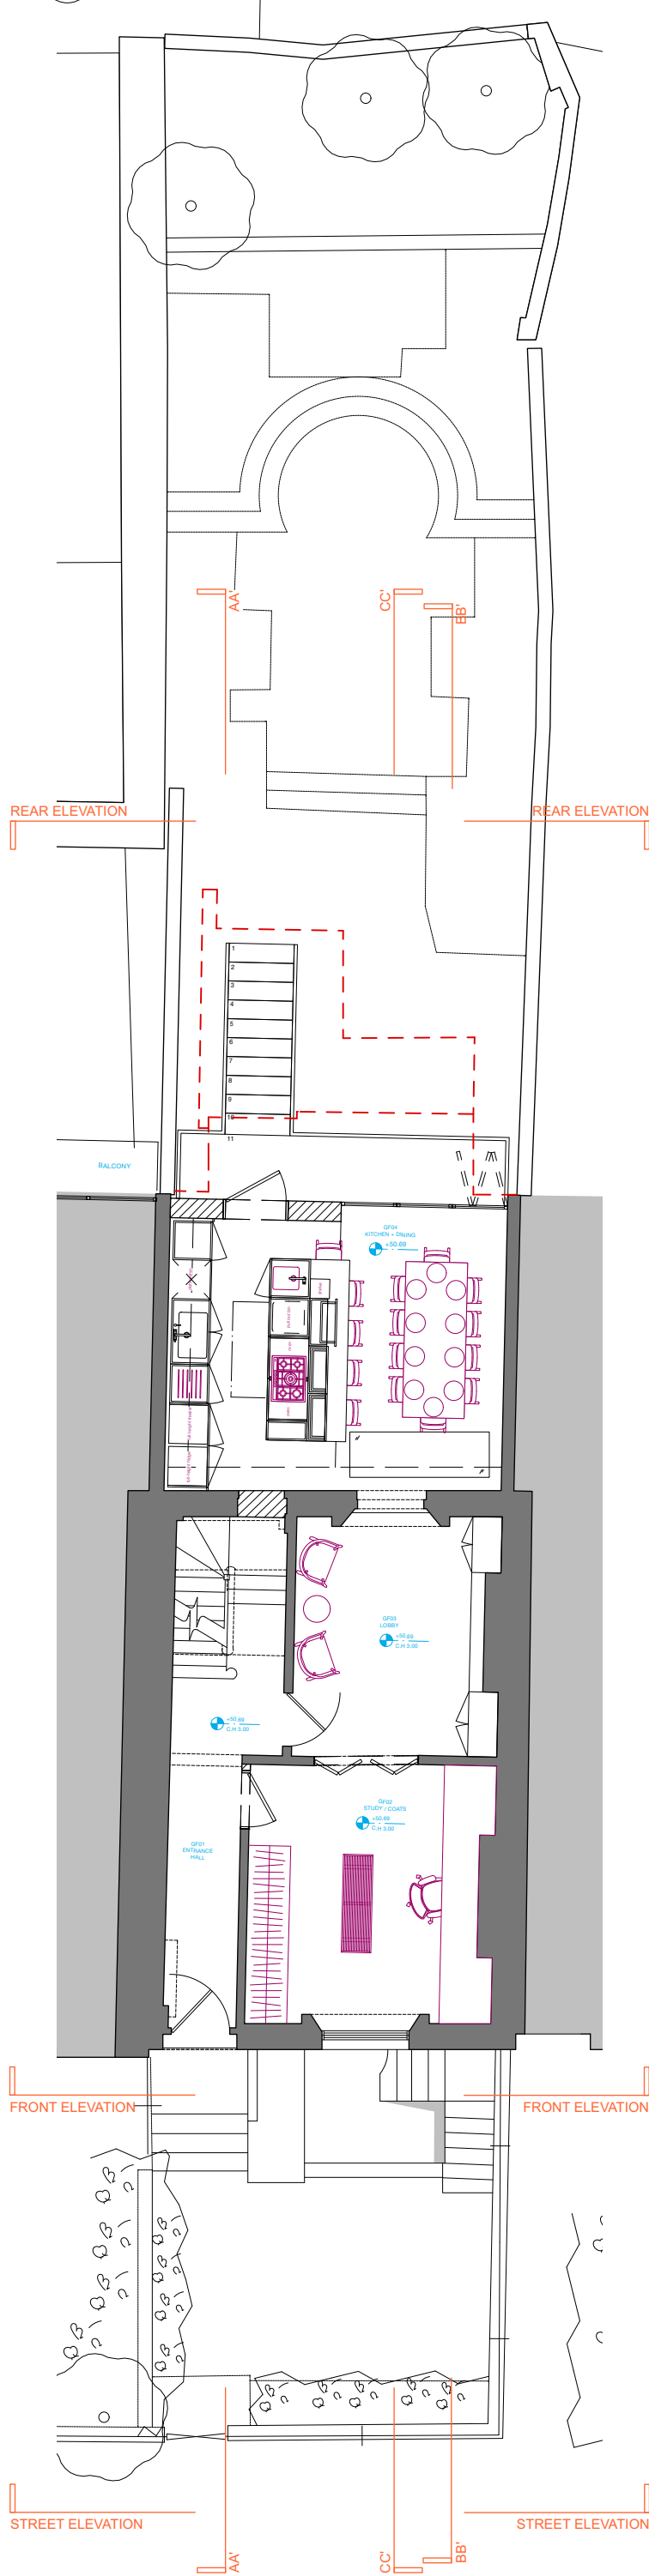

© This drawing is the property of Miltiadou Cook Mitzman architects. No disclosure or copy of it may be made without the written permission of Miltiadou Cook Mitzman architects.

For construction purposes:

- Do not scale this drawing.
- All dimensions and levels to be checked on site.
- Discrepancies to be reported to Miltiadou Cook Mitzman architects before proceeding.
- If in any doubt about information on this drawing contact Miltiadou Cook Mitzman architects.

REVISION	NUMBER	DATE	BY	NOTES
	P2	16/08/2022	RH	Issued to Planning

DEMOLITION
OUTLINE OF EXISTING BUILDING
WITH EXTERNAL STAIRS & LANDING



MILTIADOU COOK MITZMAN architects llp
020 7722 8525
office@mcma.design
www.mcma.design

Unit 1 Primrose Mews
Sharpleshall Street
London NW1 8YW

CLIENT
Mrs Davidson & Mr Fealy

PROJECT
72 Albert Street
NW1 7NR

SHEET TITLE
Original Approval and VOC
Application - Proposed GF Plans

SCALE
1:100

DATE CREATED
AUG 22

DRAWING NUMBER
314-DWG-102-02

REVISION
P2