




SCALE 1:1250 @ A1

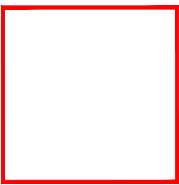

PLANNING APPLICATION SITE

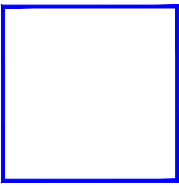

PROPERTY ALSO OWNED BY CLIENT

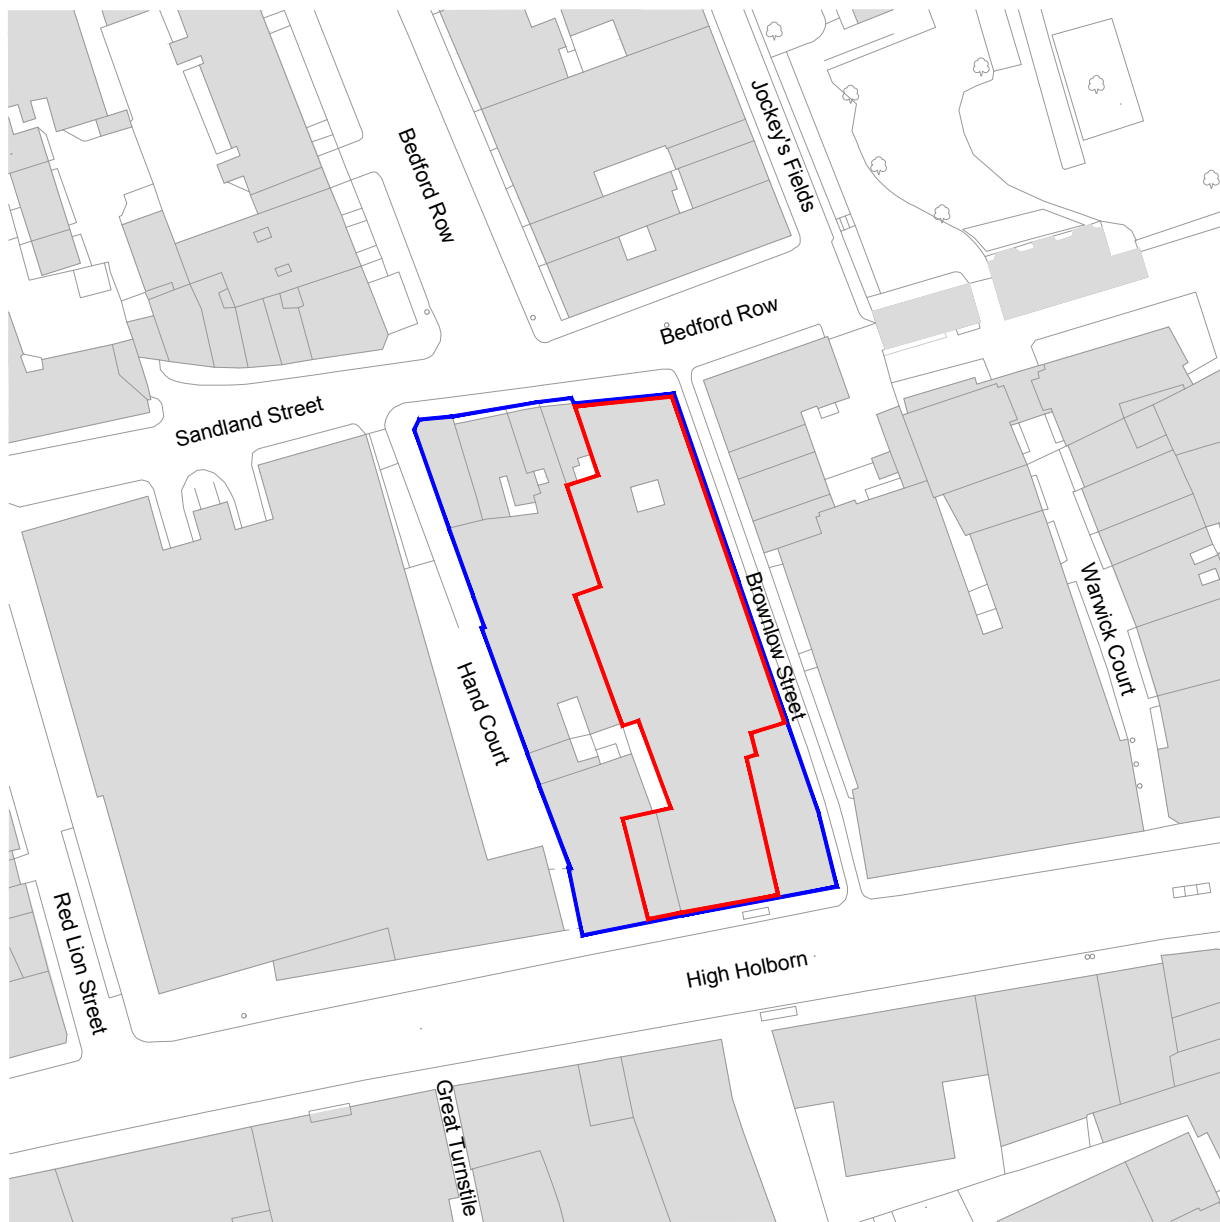

DRAWING NOTES:
All dimensions to be checked on site prior to commencement of any works, and/or preparation of any shop drawings.
Sizes of and dimensions to any structural elements are indicative only. See structural engineers drawings for actual sizes/dimensions.
Sizes of and dimensions to any service elements are indicative only. See service engineers drawings for actual sizes and dimensions.
This drawing to be read in conjunction with all other Architect's drawings, specifications and other Consultants' information.
All proprietary systems shown on this drawing are to be installed strictly in accordance with the Manufacturers/Suppliers recommended details.
Any discrepancies between information shown on this drawing and any other contract information or manufacturers/suppliers recommendations is to be brought to the attention of the Architect.
DO NOT SCALE FROM THIS DRAWING.

P1	05.08.22	Planning Issue	GC
REV.	DATE	NOTE	DRAWN

BGY

BUCKLEY GRAY YEOMAN
+ 44 20 7033 9913
BGY.CO.UK

CLIENT	
SRG High Holborn Ltd	
PROJECT	
High Holborn House	
DRAWING	
High Holborn House - Site Plan	
SCALE	DATE
1:1250 @ A1 (1:2500 @ A3)	JULY 2022
DRAWING STATUS	CHECKED BY
PLANNING	AG
DWG No.	REVISION
i156_S-01	P1

