



DO NOT SCALE (EXCEPT FOR PLANNING PURPOSES)
USE FIGURED DIMENSIONS ONLY.
ALL DISCREPANCIES TO BE VERIFIED WITH ARCHITECT PRIOR TO ORDERING OR CONSTRUCTION/EXECUTION.

SETTING OUT
CONFIRM ALL SETTING OUT WITH ARCHITECT PRIOR TO CONSTRUCTION.

KEY
1.

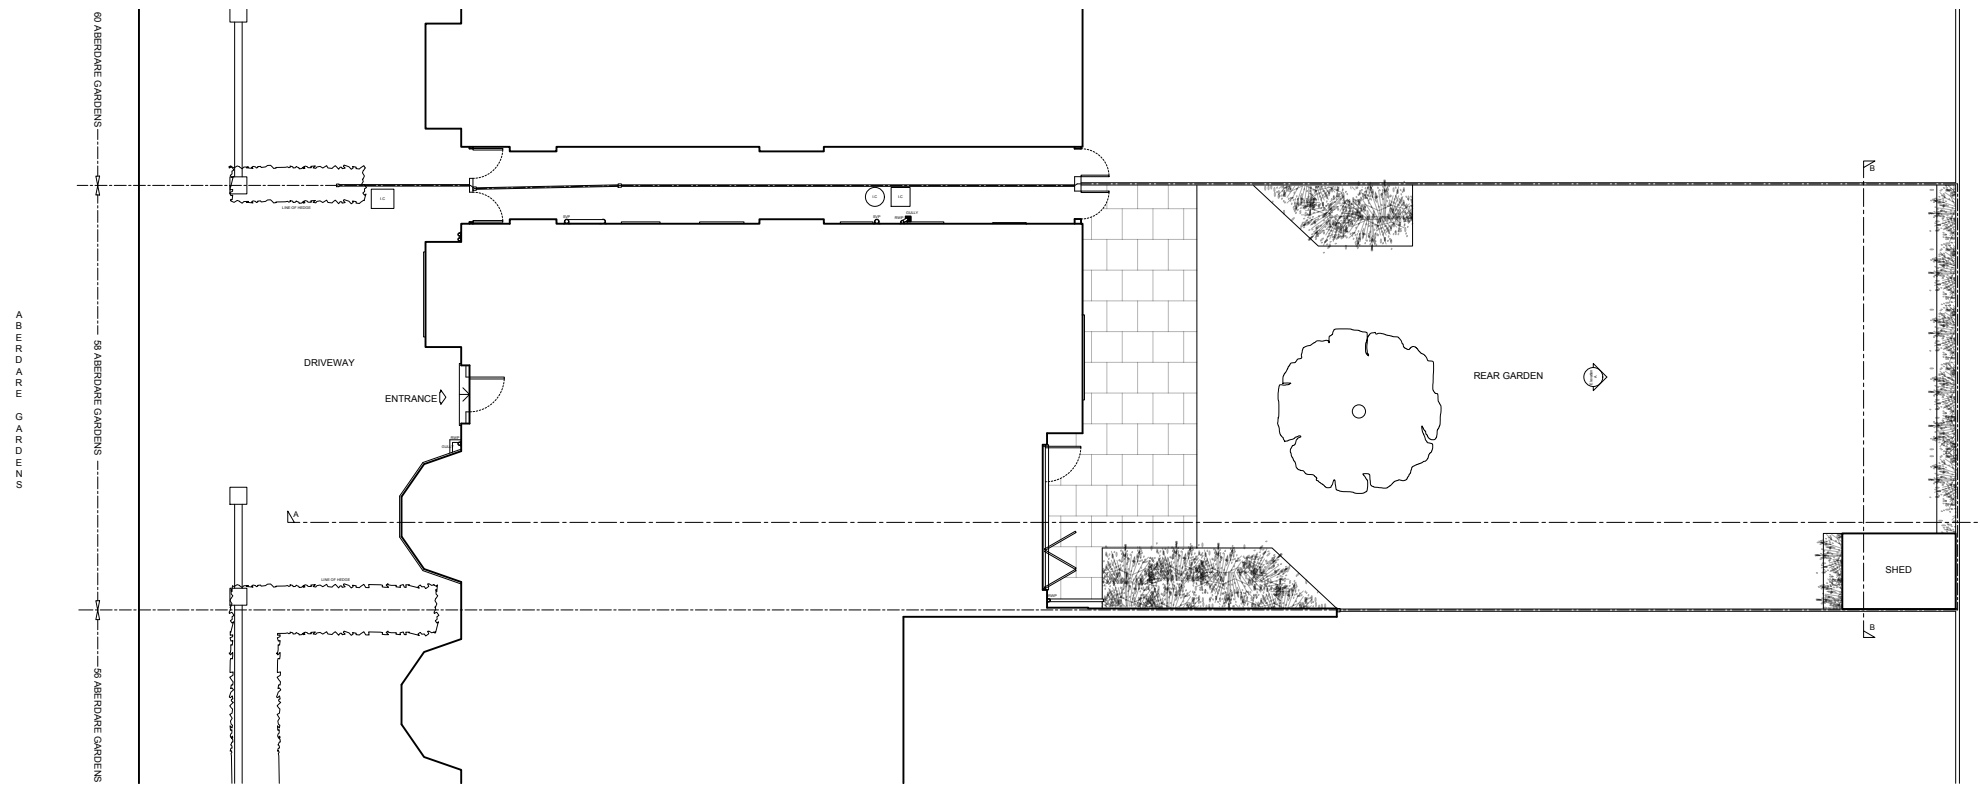

REV	DATE	DRAWN/CHK	DESCRIPTION
-	16/08/22	KB/MWM	PLANNING

 

PROJECT NO
58 ABERDARE GARDENS 20074

DRAWING NO
EX SITE PLAN EX050

STATUS REVISION
PLANNING -

DATE 28/07/2022
SCALES/PAPER SIZE 1:200/A3
DRAWN/CHECKED KB/MWM


EXISTING
SITE
PLAN
1:200

Architecture
For London
82—84
Clerkenwell Rd
London
EC1M 5RF
020 3637 4236
architecture
forlondon.com

DO NOT SCALE (EXCEPT FOR PLANNING PURPOSES)
USE FIGURED DIMENSIONS ONLY.
ALL DISCREPANCIES TO BE VERIFIED WITH ARCHITECT PRIOR TO ORDERING OR CONSTRUCTION/EXECUTION.

SETTING OUT
CONFIRM ALL SETTING OUT WITH ARCHITECT PRIOR TO CONSTRUCTION.

KEY
1.

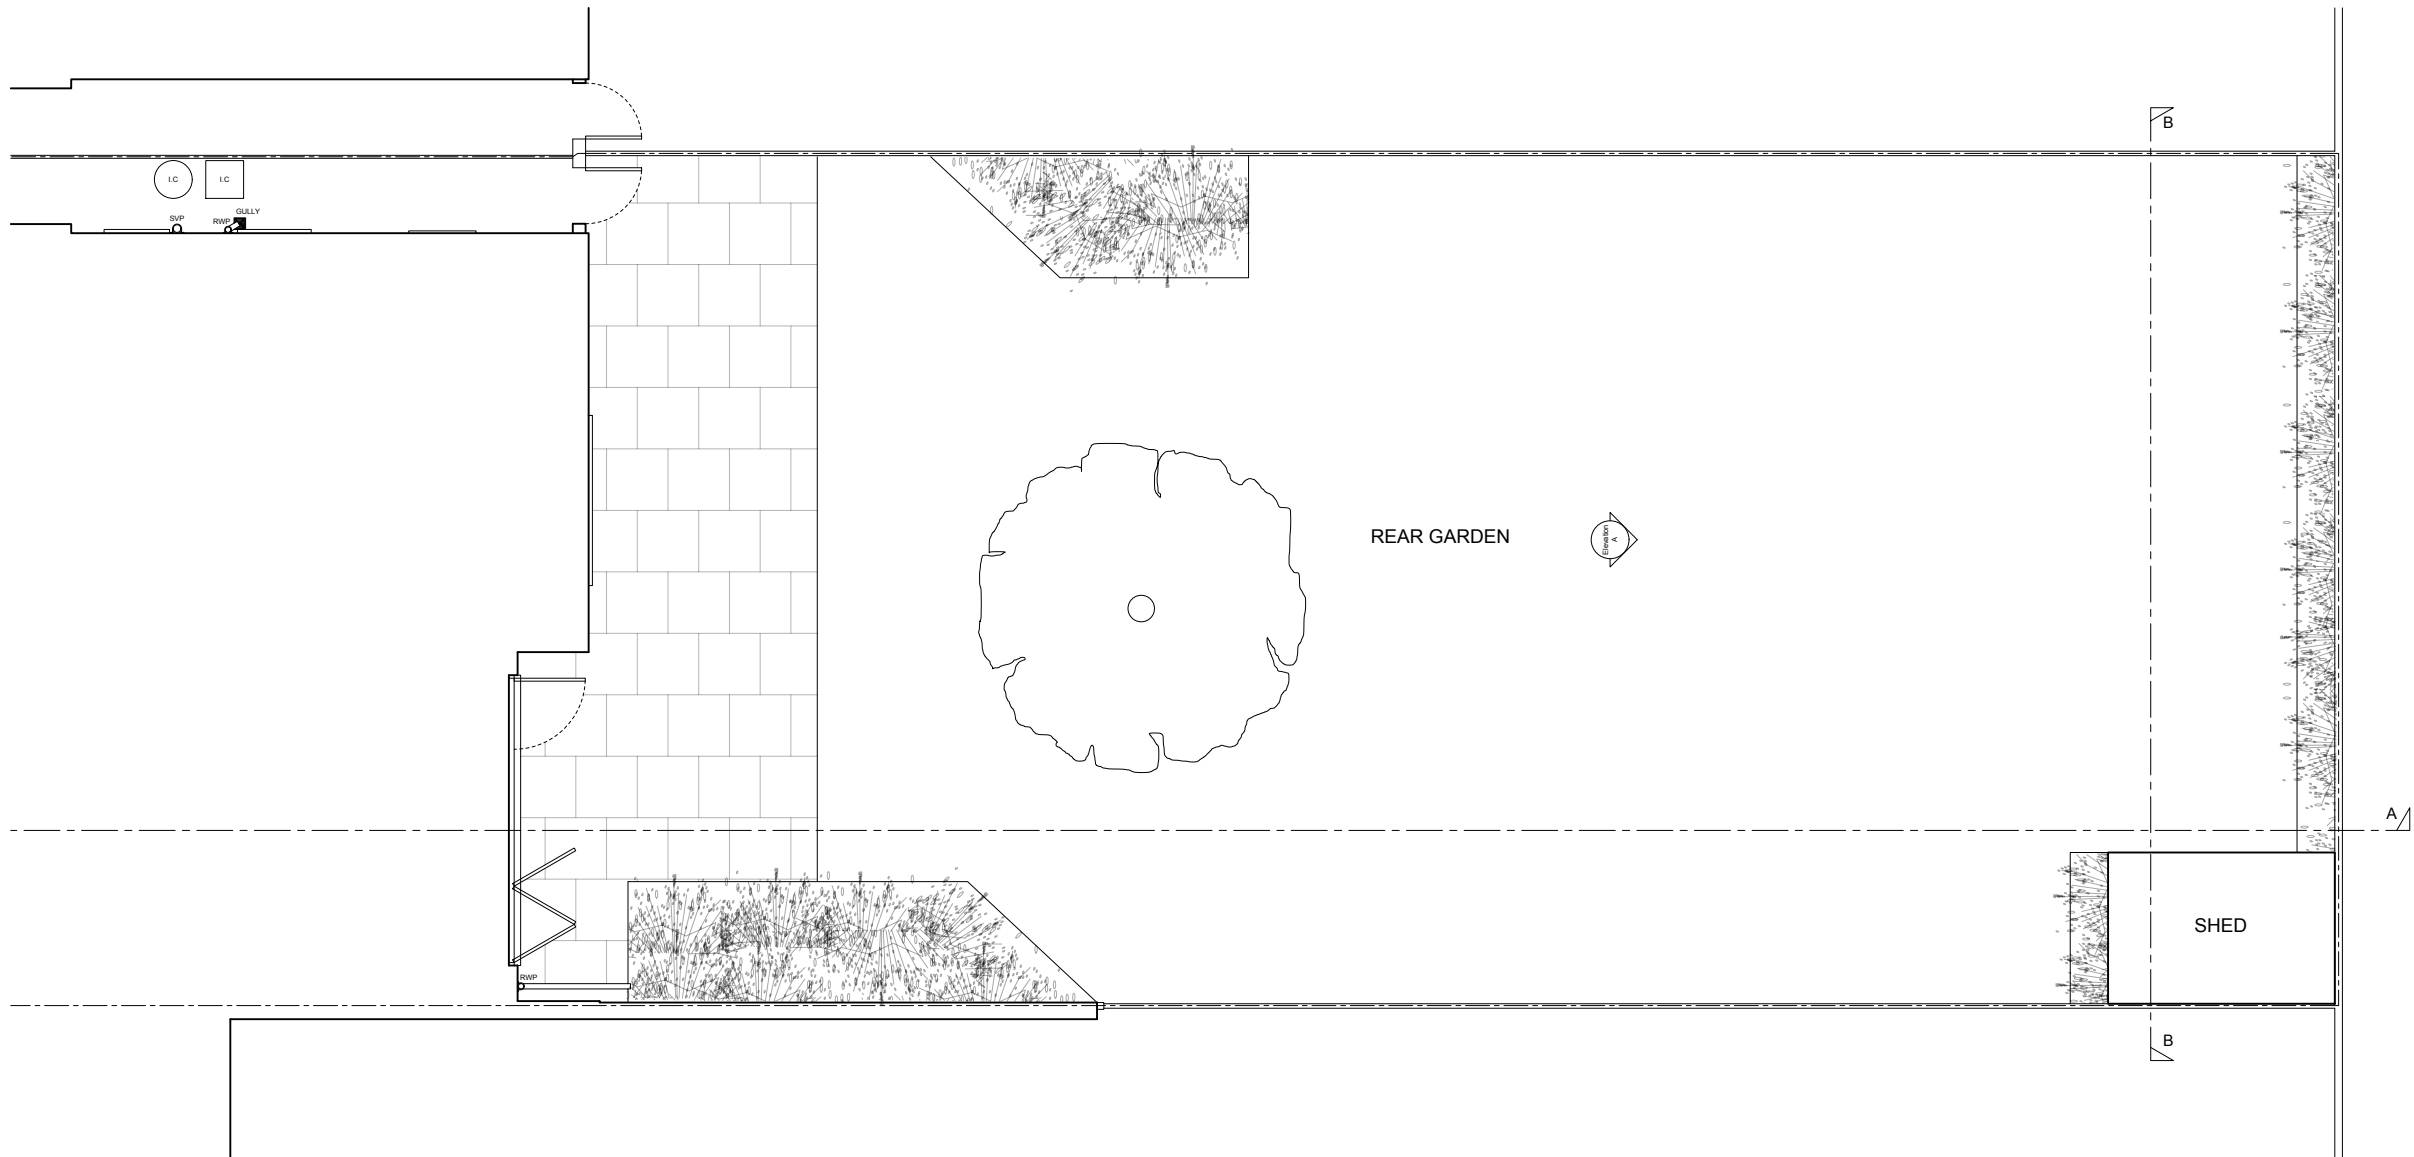

REV	DATE	DRAWN/CHK	DESCRIPTION
-	16/08/22	KB/MWM	PLANNING



PROJECT NO
58 ABERDARE GARDENS 20074

DRAWING NO
EX GROUND FLOOR EX100
PLAN

STATUS REVISION
PLANNING -

DATE 28/07/2022
SCALES/PAPER SIZE 1:100/A3
DRAWN/CHECKED KB/MWM


EXISTING
GROUND
FLOOR PLAN
1:100

Architecture
For London
82—84
Clerkenwell Rd
London
EC1M 5RF
020 3637 4236
architecture
forlondon.com


DO NOT SCALE (EXCEPT FOR PLANNING PURPOSES)
USE FIGURED DIMENSIONS ONLY.
ALL DISCREPANCIES TO BE VERIFIED WITH ARCHITECT PRIOR TO ORDERING OR CONSTRUCTION/EXECUTION.

SETTING OUT
CONFIRM ALL SETTING OUT WITH ARCHITECT PRIOR TO CONSTRUCTION.

KEY
1.

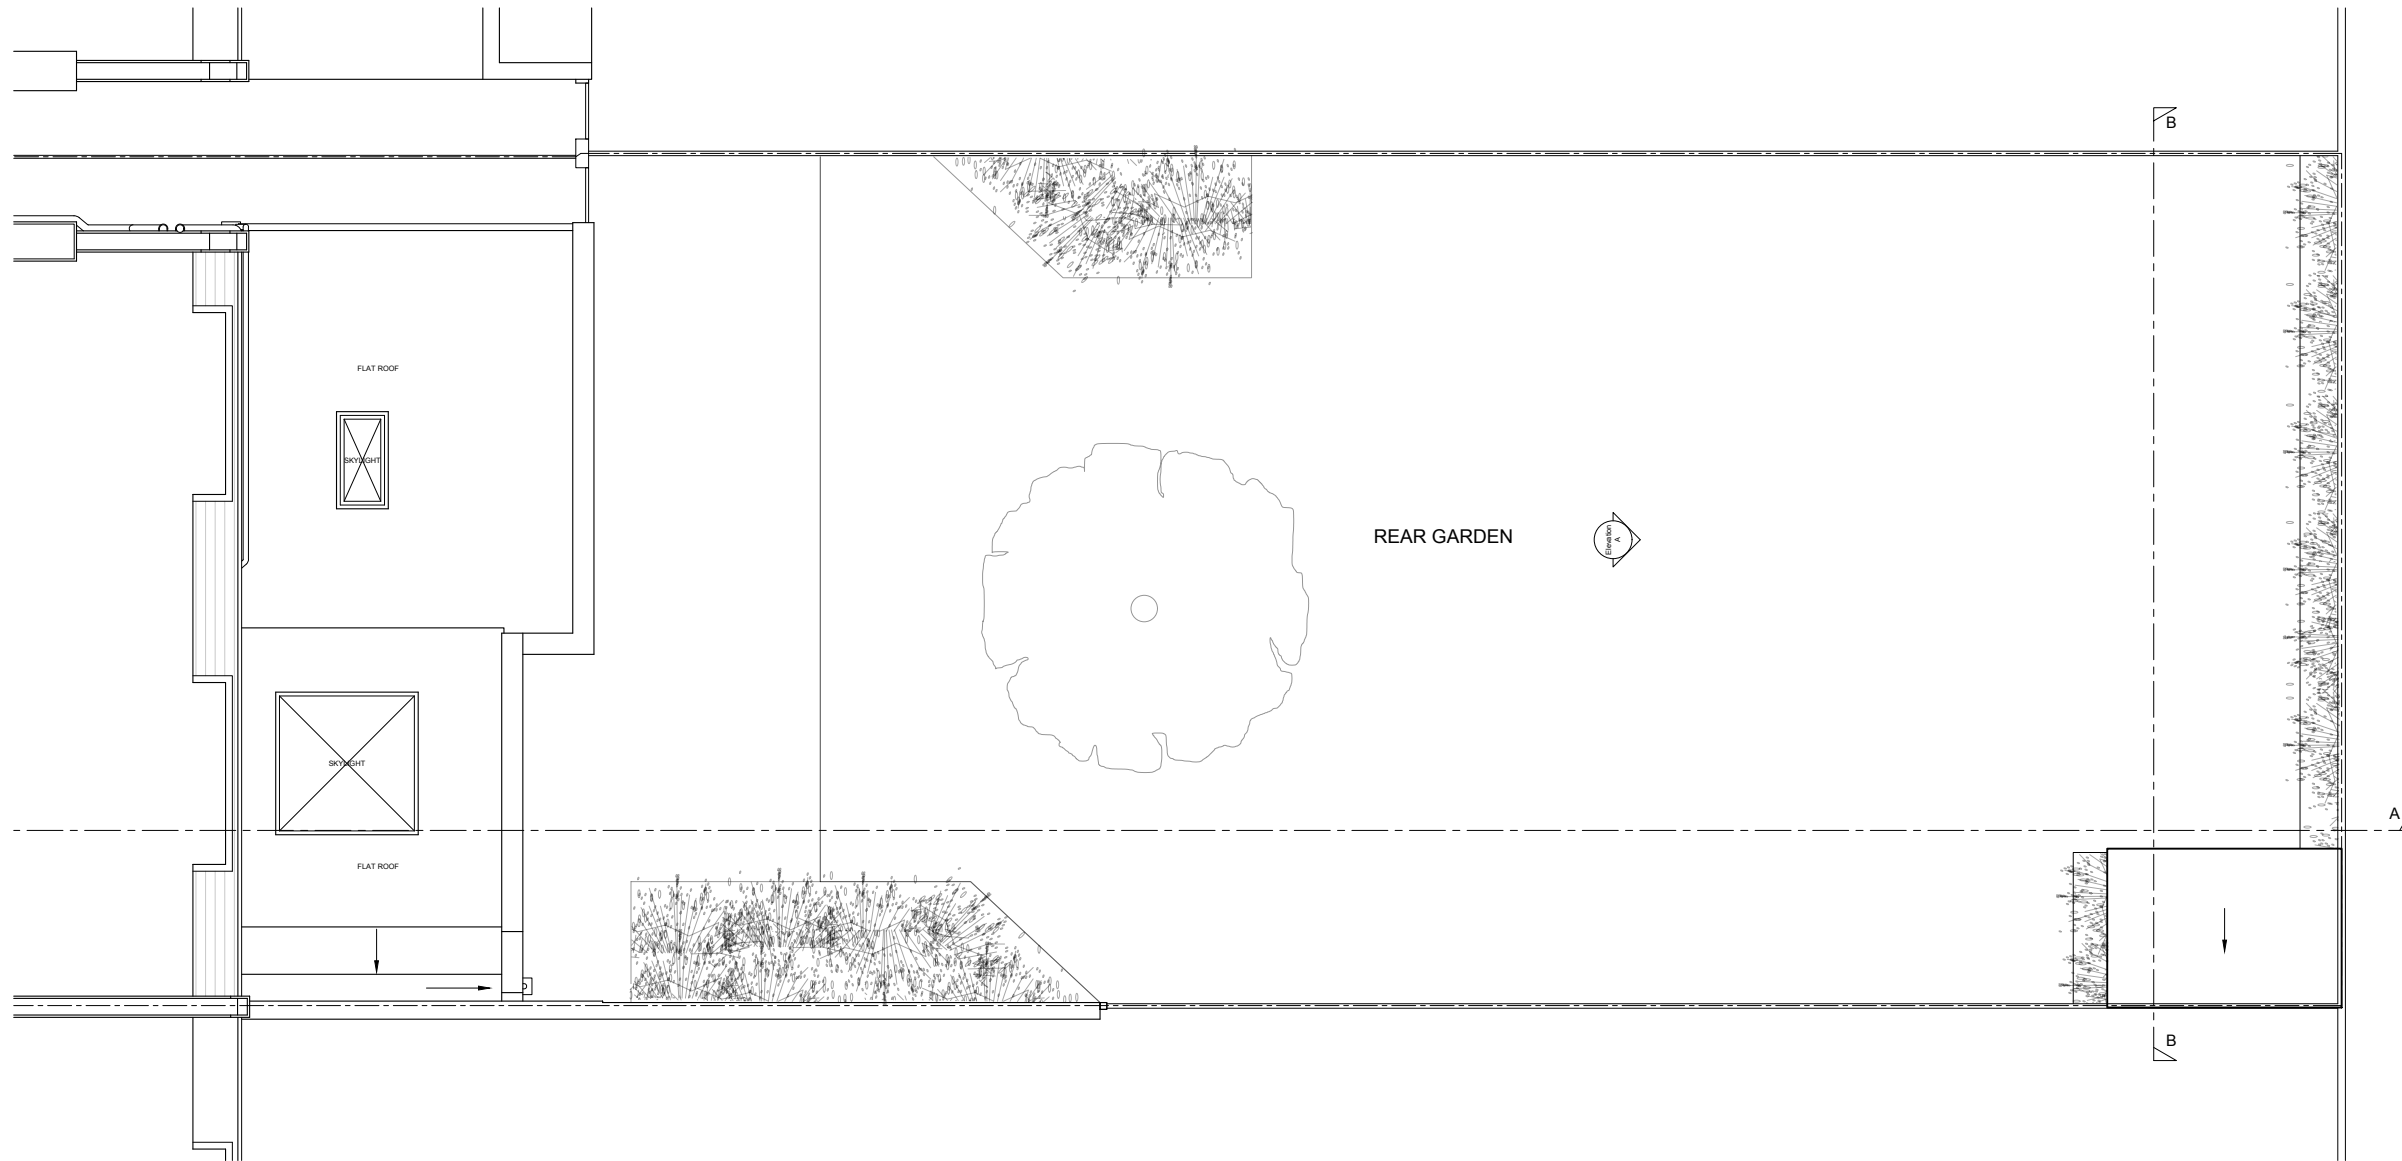

-	16/08/22	KB/MWM	PLANNING
REV	DATE	DRAWN/CHK	DESCRIPTION

 

PROJECT NO
58 ABERDARE GARDENS 20074

DRAWING NO
EX ROOF PLAN EX101

STATUS REVISION
PLANNING -

DATE 28/07/2022
SCALES/PAPER SIZE 1:100/A3
DRAWN/CHECKED KB/MWM


EXISTING
ROOF
PLAN
1:100

Architecture
For London
82—84
Clerkenwell Rd
London
EC1M 5RF
020 3637 4236
architecture
forlondon.com

DO NOT SCALE (EXCEPT FOR PLANNING PURPOSES)
USE FIGURED DIMENSIONS ONLY.
ALL DISCREPANCIES TO BE VERIFIED WITH ARCHITECT PRIOR TO ORDERING OR CONSTRUCTION/EXECUTION.


SETTING OUT
CONFIRM ALL SETTING OUT WITH ARCHITECT PRIOR TO CONSTRUCTION.

KEY
1.

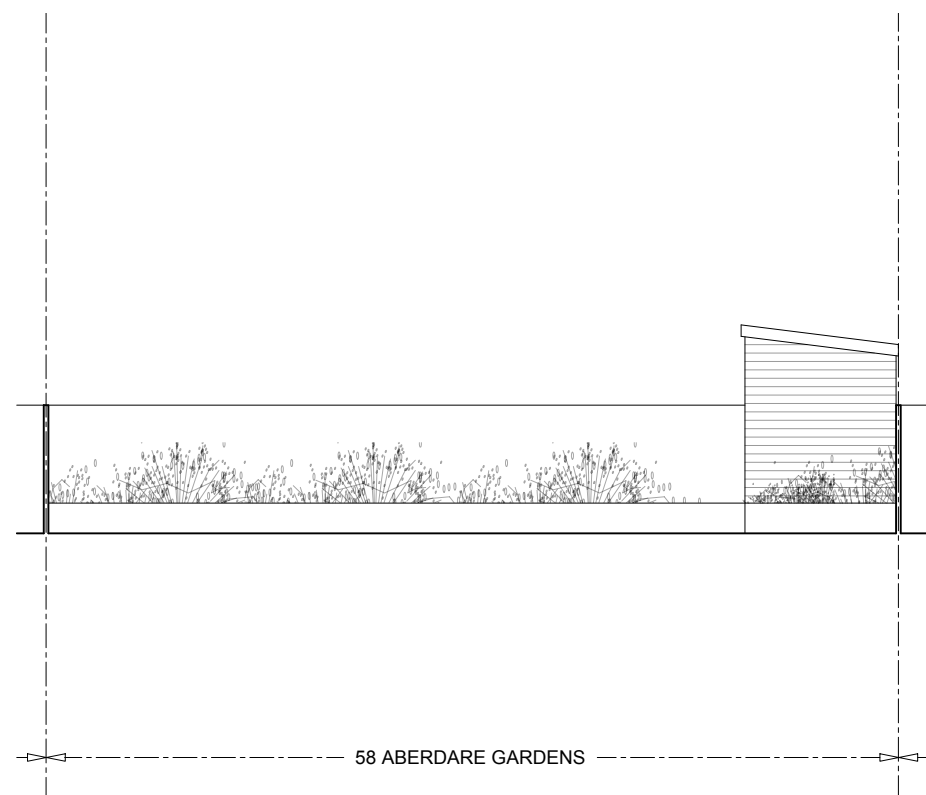

EXISTING
ELEVATION A
1:100

REV	DATE	DRAWN/CHK	DESCRIPTION
-	16/08/22	KB/MWM	PLANNING

 

PROJECT	NO
58 ABERDARE GARDENS 20074	

DRAWING	NO
EX ELEVATION A	EX200

STATUS	REVISION
PLANNING	-


DATE	28/07/2022
SCALES/PAPER SIZE	1:100/A3
DRAWN/CHECKED	KB/MWM

Architecture
For London
82—84
Clerkenwell Rd
London
EC1M 5RF
020 3637 4236
architecture
forlondon.com


DO NOT SCALE (EXCEPT FOR PLANNING PURPOSES)
 USE FIGURED DIMENSIONS ONLY.
 ALL DISCREPANCIES TO BE VERIFIED WITH ARCHITECT PRIOR
 TO ORDERING OR CONSTRUCTION/EXECUTION.

SETTING OUT
 CONFIRM ALL SETTING OUT WITH ARCHITECT PRIOR TO
 CONSTRUCTION.

KEY
 1.

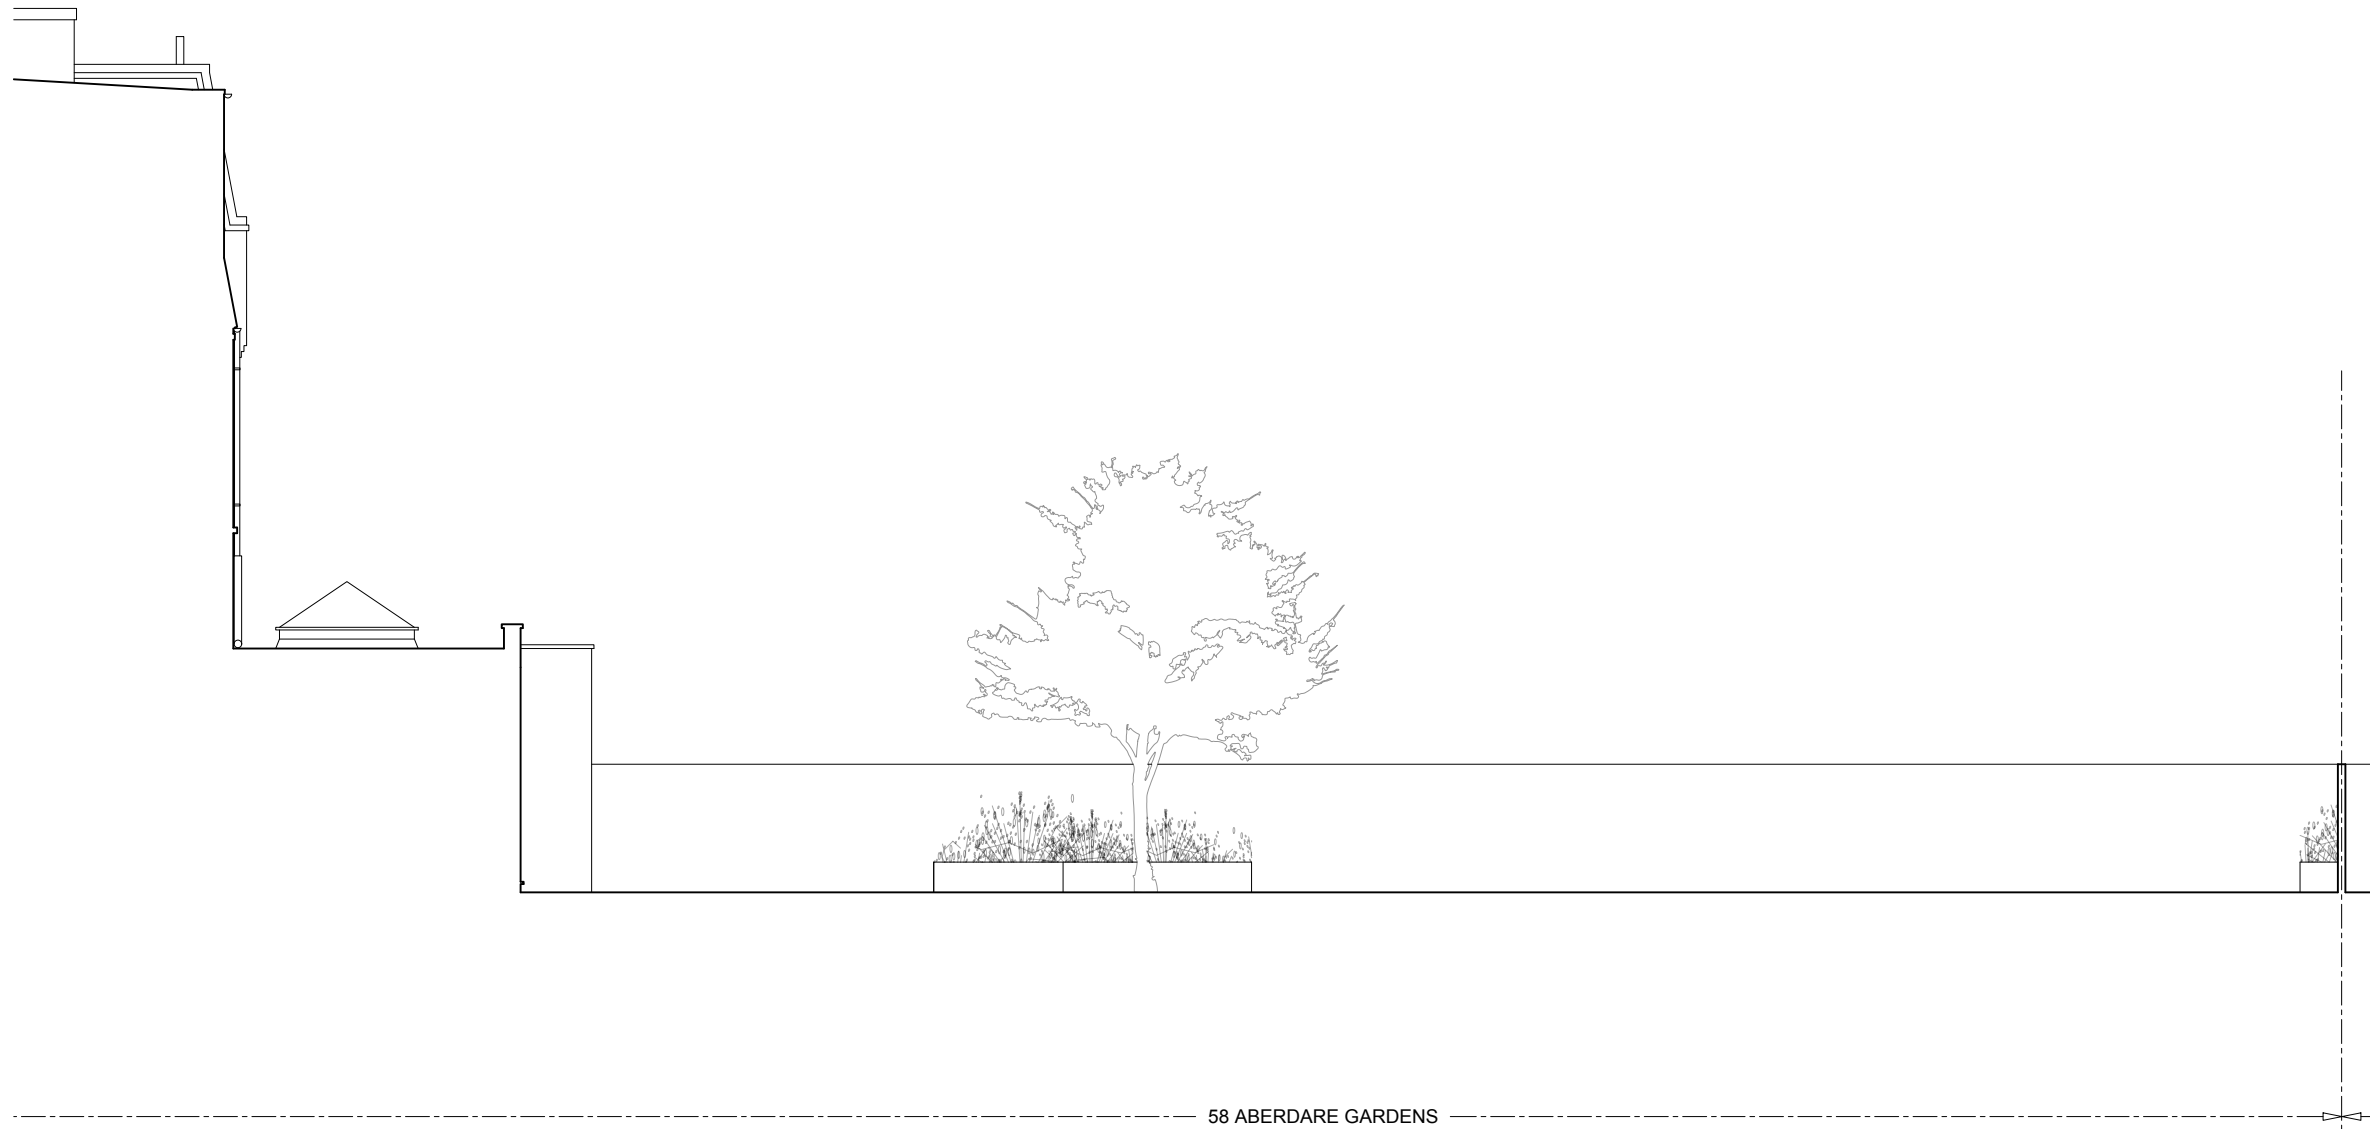

REV	DATE	DRAWN/CHK	DESCRIPTION
-	16/08/22	KB/MWM	PLANNING

 

PROJECT NO
58 ABERDARE GARDENS 20074

DRAWING NO
EX SECTION A-A EX300

STATUS REVISION
PLANNING -

DATE 28/07/2022
 SCALES/PAPER SIZE 1:100/A3
 DRAWN/CHECKED KB/MWM


EXISTING
 SECTION A-A
 1:100

Architecture
 For London
 82—84
 Clerkenwell Rd
 London
 EC1M 5RF
 020 3637 4236
 architecture
 forlondon.com

DO NOT SCALE (EXCEPT FOR PLANNING PURPOSES)
USE FIGURED DIMENSIONS ONLY.
ALL DISCREPANCIES TO BE VERIFIED WITH ARCHITECT PRIOR TO ORDERING OR CONSTRUCTION/EXECUTION.


SETTING OUT
CONFIRM ALL SETTING OUT WITH ARCHITECT PRIOR TO CONSTRUCTION.

KEY
1.

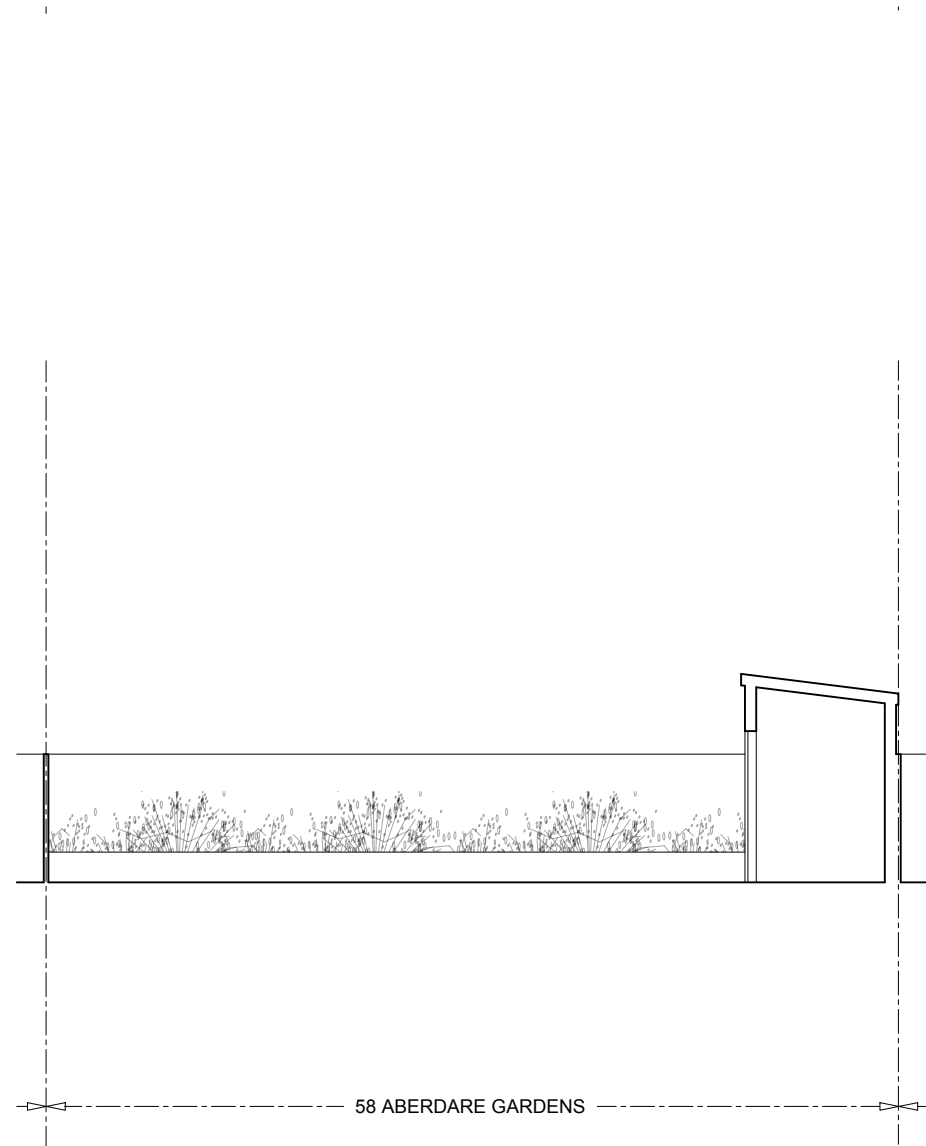

EXISTING
SECTION B-B
1:100

REV	DATE	DRAWN/CHK	DESCRIPTION
-	16/08/22	KB/MWM	PLANNING

 

PROJECT NO
58 ABERDARE GARDENS 20074

DRAWING NO
EX SECTION B-B EX301

STATUS REVISION
PLANNING -

DATE 28/07/2022
SCALES/PAPER SIZE 1:100/A3
DRAWN/CHECKED KB/MWM

Architecture
For London
82—84
Clerkenwell Rd
London
EC1M 5RF
020 3637 4236
architecture
forlondon.com