




WOLFF ARCHITECTS

London 16 Lambton Place Notting Hill
London W11 2SH
T +44 (0)20 7229 3125



Oxford Chandos Yard 83 Bicester Road
Long Crendon HP18 9EE
T +44 (0)1844 203310

W www.wolffarchitects.co.uk
E info@wolffarchitects.co.uk

This drawing is protected under Copyright and at no time should any portion be reproduced or copied without the permission of the Architect (Design Copyright Act 1968). It must not be used for purposes other than that for which it is provided. It is supplied without liability for any errors or omissions. All dimensions to be checked on site.

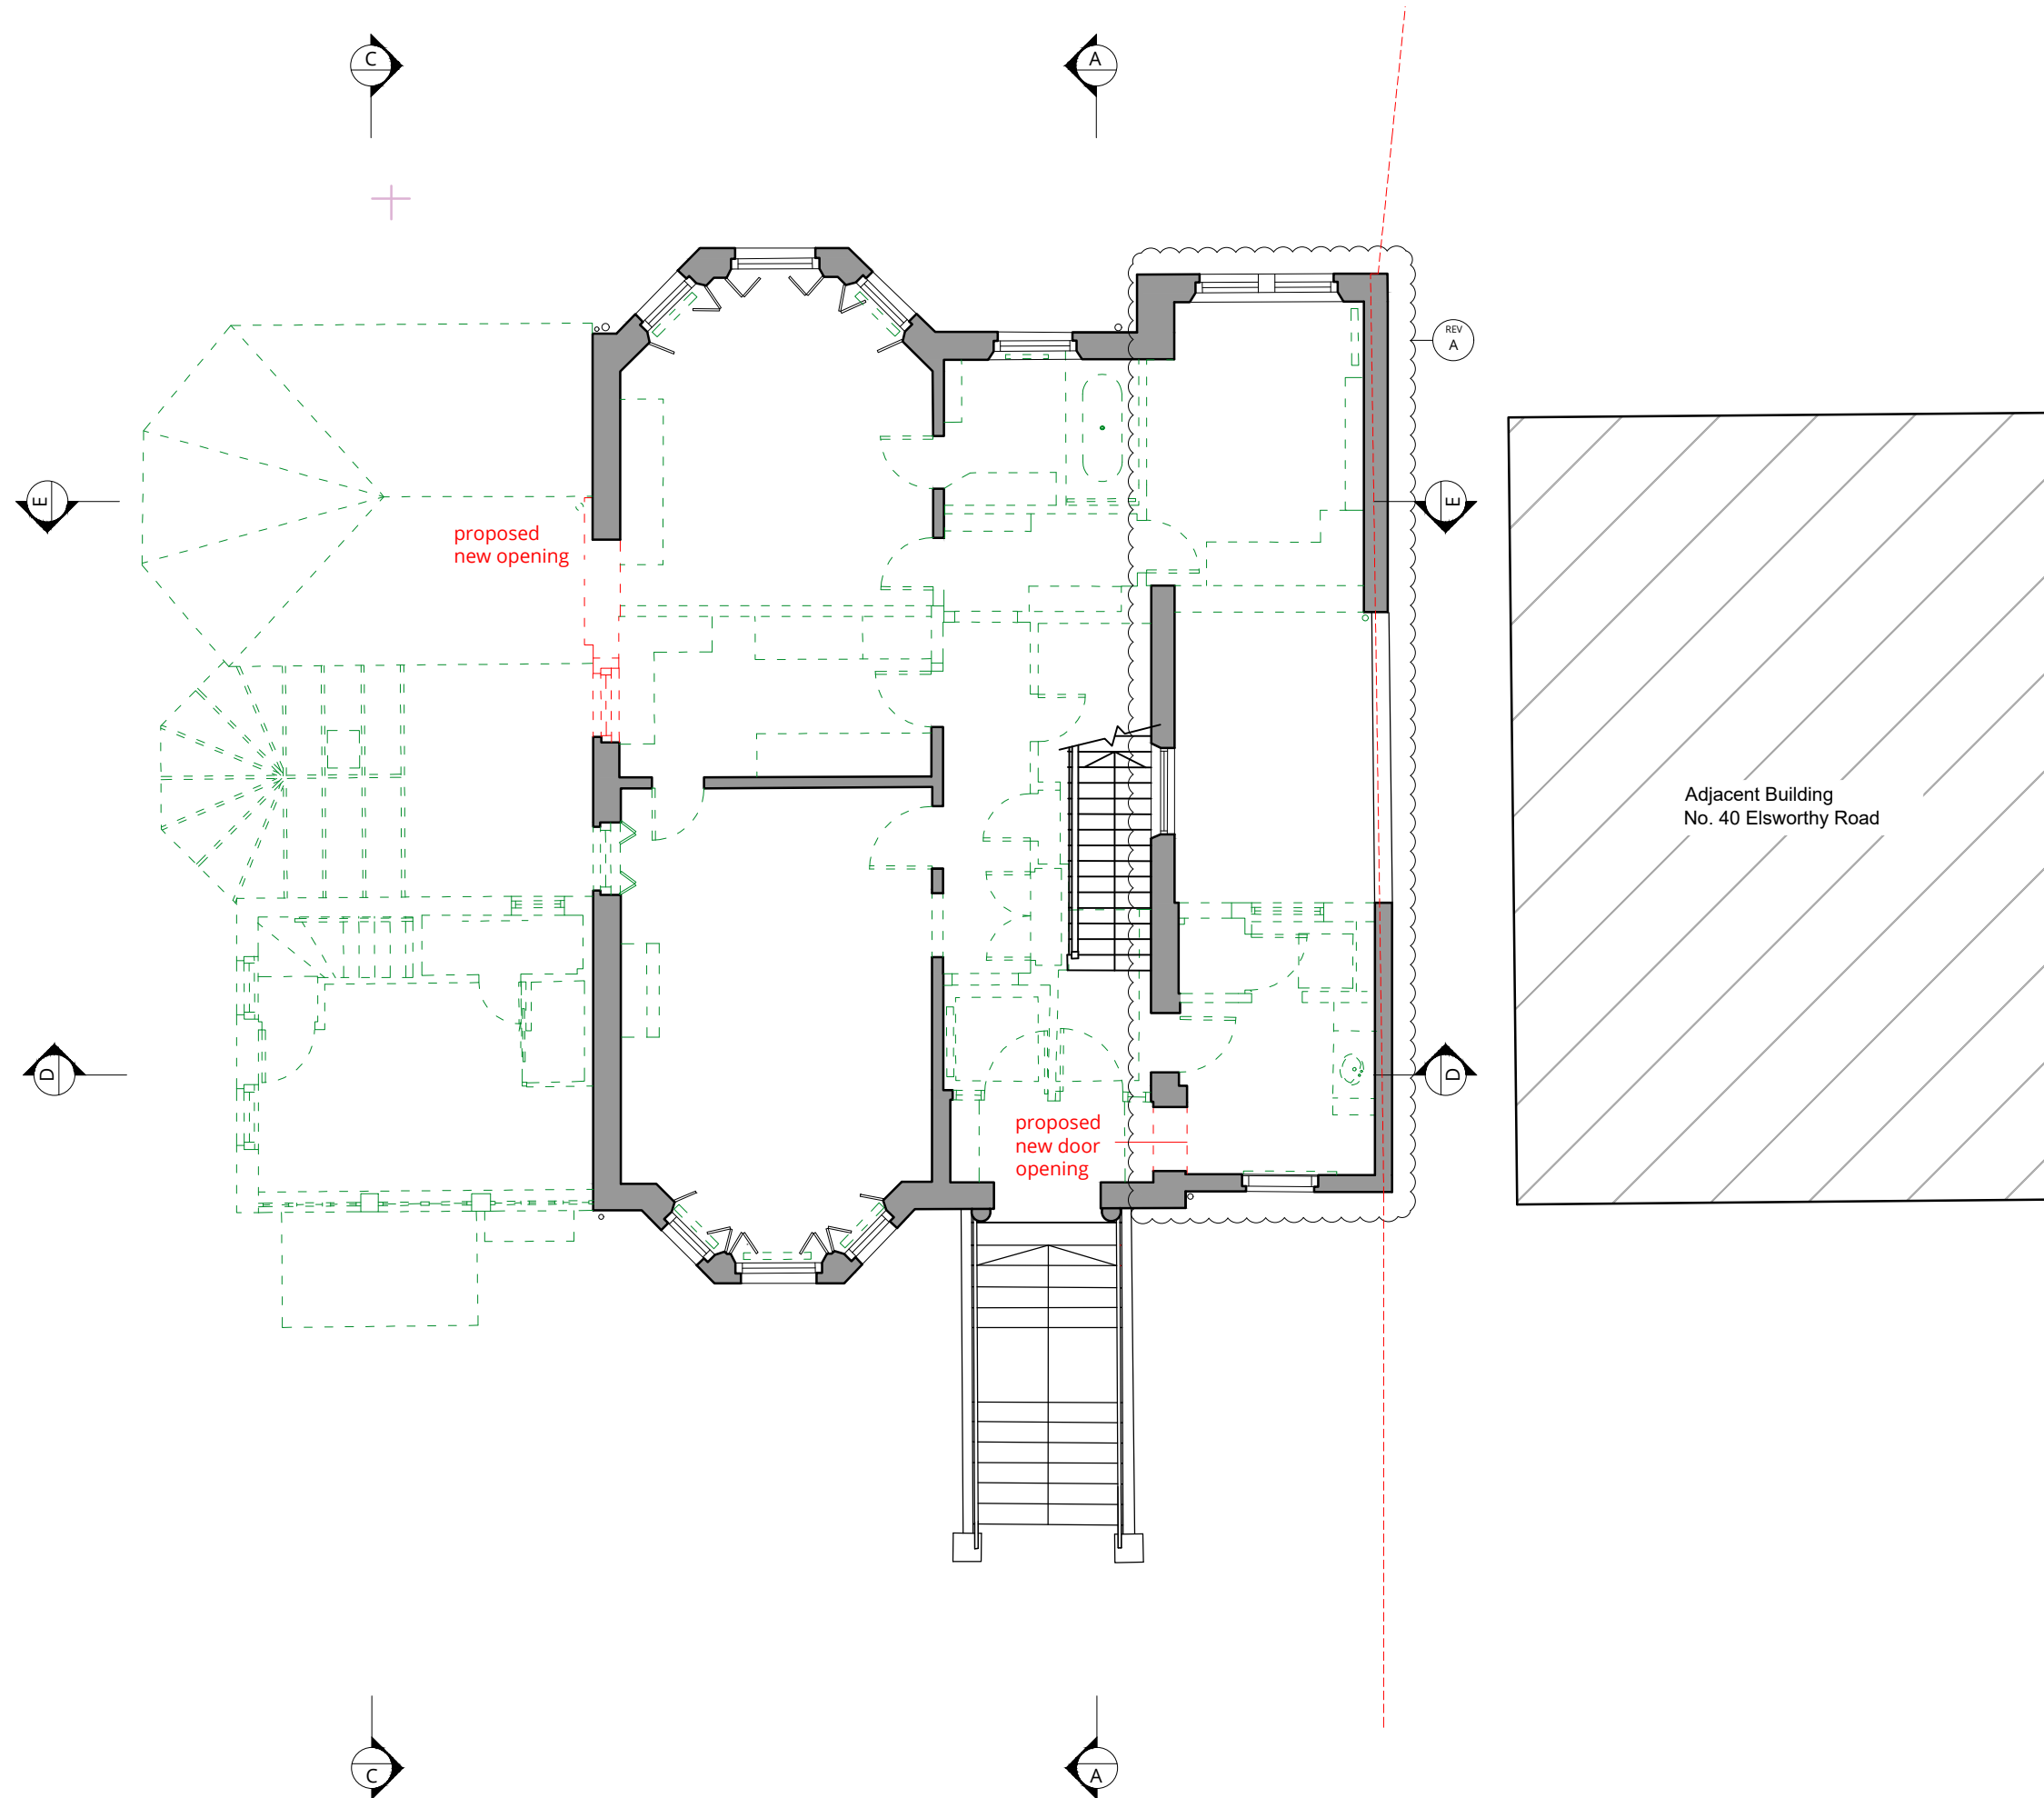

- KEY**
- existing
 - new demolition
 - Previously approved demolition with full planning permission ref: 2019/0149/P

 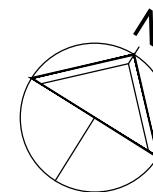

| | | |
|------|-------------------------------------|----------|
| A | Existing flank party wall retained. | 21.07.22 |
| 0 | First issue. | 28.03.22 |
| Rev. | Description | Date |

Project Title
42 Elsworthy Road
London NW3 3DL

Drawing Title
Demolition
Ground Floor Plan

Status
PLANNING

| | | |
|-------------|------------|------------|
| Drawn by | Checked by | Scale |
| AW | NP | 1:100 @ A3 |
| Project No. | Work Stage | Dwg. No. |
| 2164 | PL | 110 |
| | | Rev. |
| | | A |

DEMOLITION GROUND FLOOR LAYOUT