




WOLFF ARCHITECTS

London 16 Lambton Place Notting Hill  
London W11 2SH  
T +44 (0)20 7229 3125

Oxford Chandos Yard 83 Bicester Road  
Long Crendon HP18 9EE  
T +44 (0)1844 203310

W www.wolffarchitects.co.uk  
E info@wolffarchitects.co.uk

This drawing is protected under Copyright and at no time should any portion be reproduced or copied without the permission of the Architect (Design Copyright Act 1968). It must not be used for purposes other than that for which it is provided. It is supplied without liability for any errors or omissions. All dimensions to be checked on site.

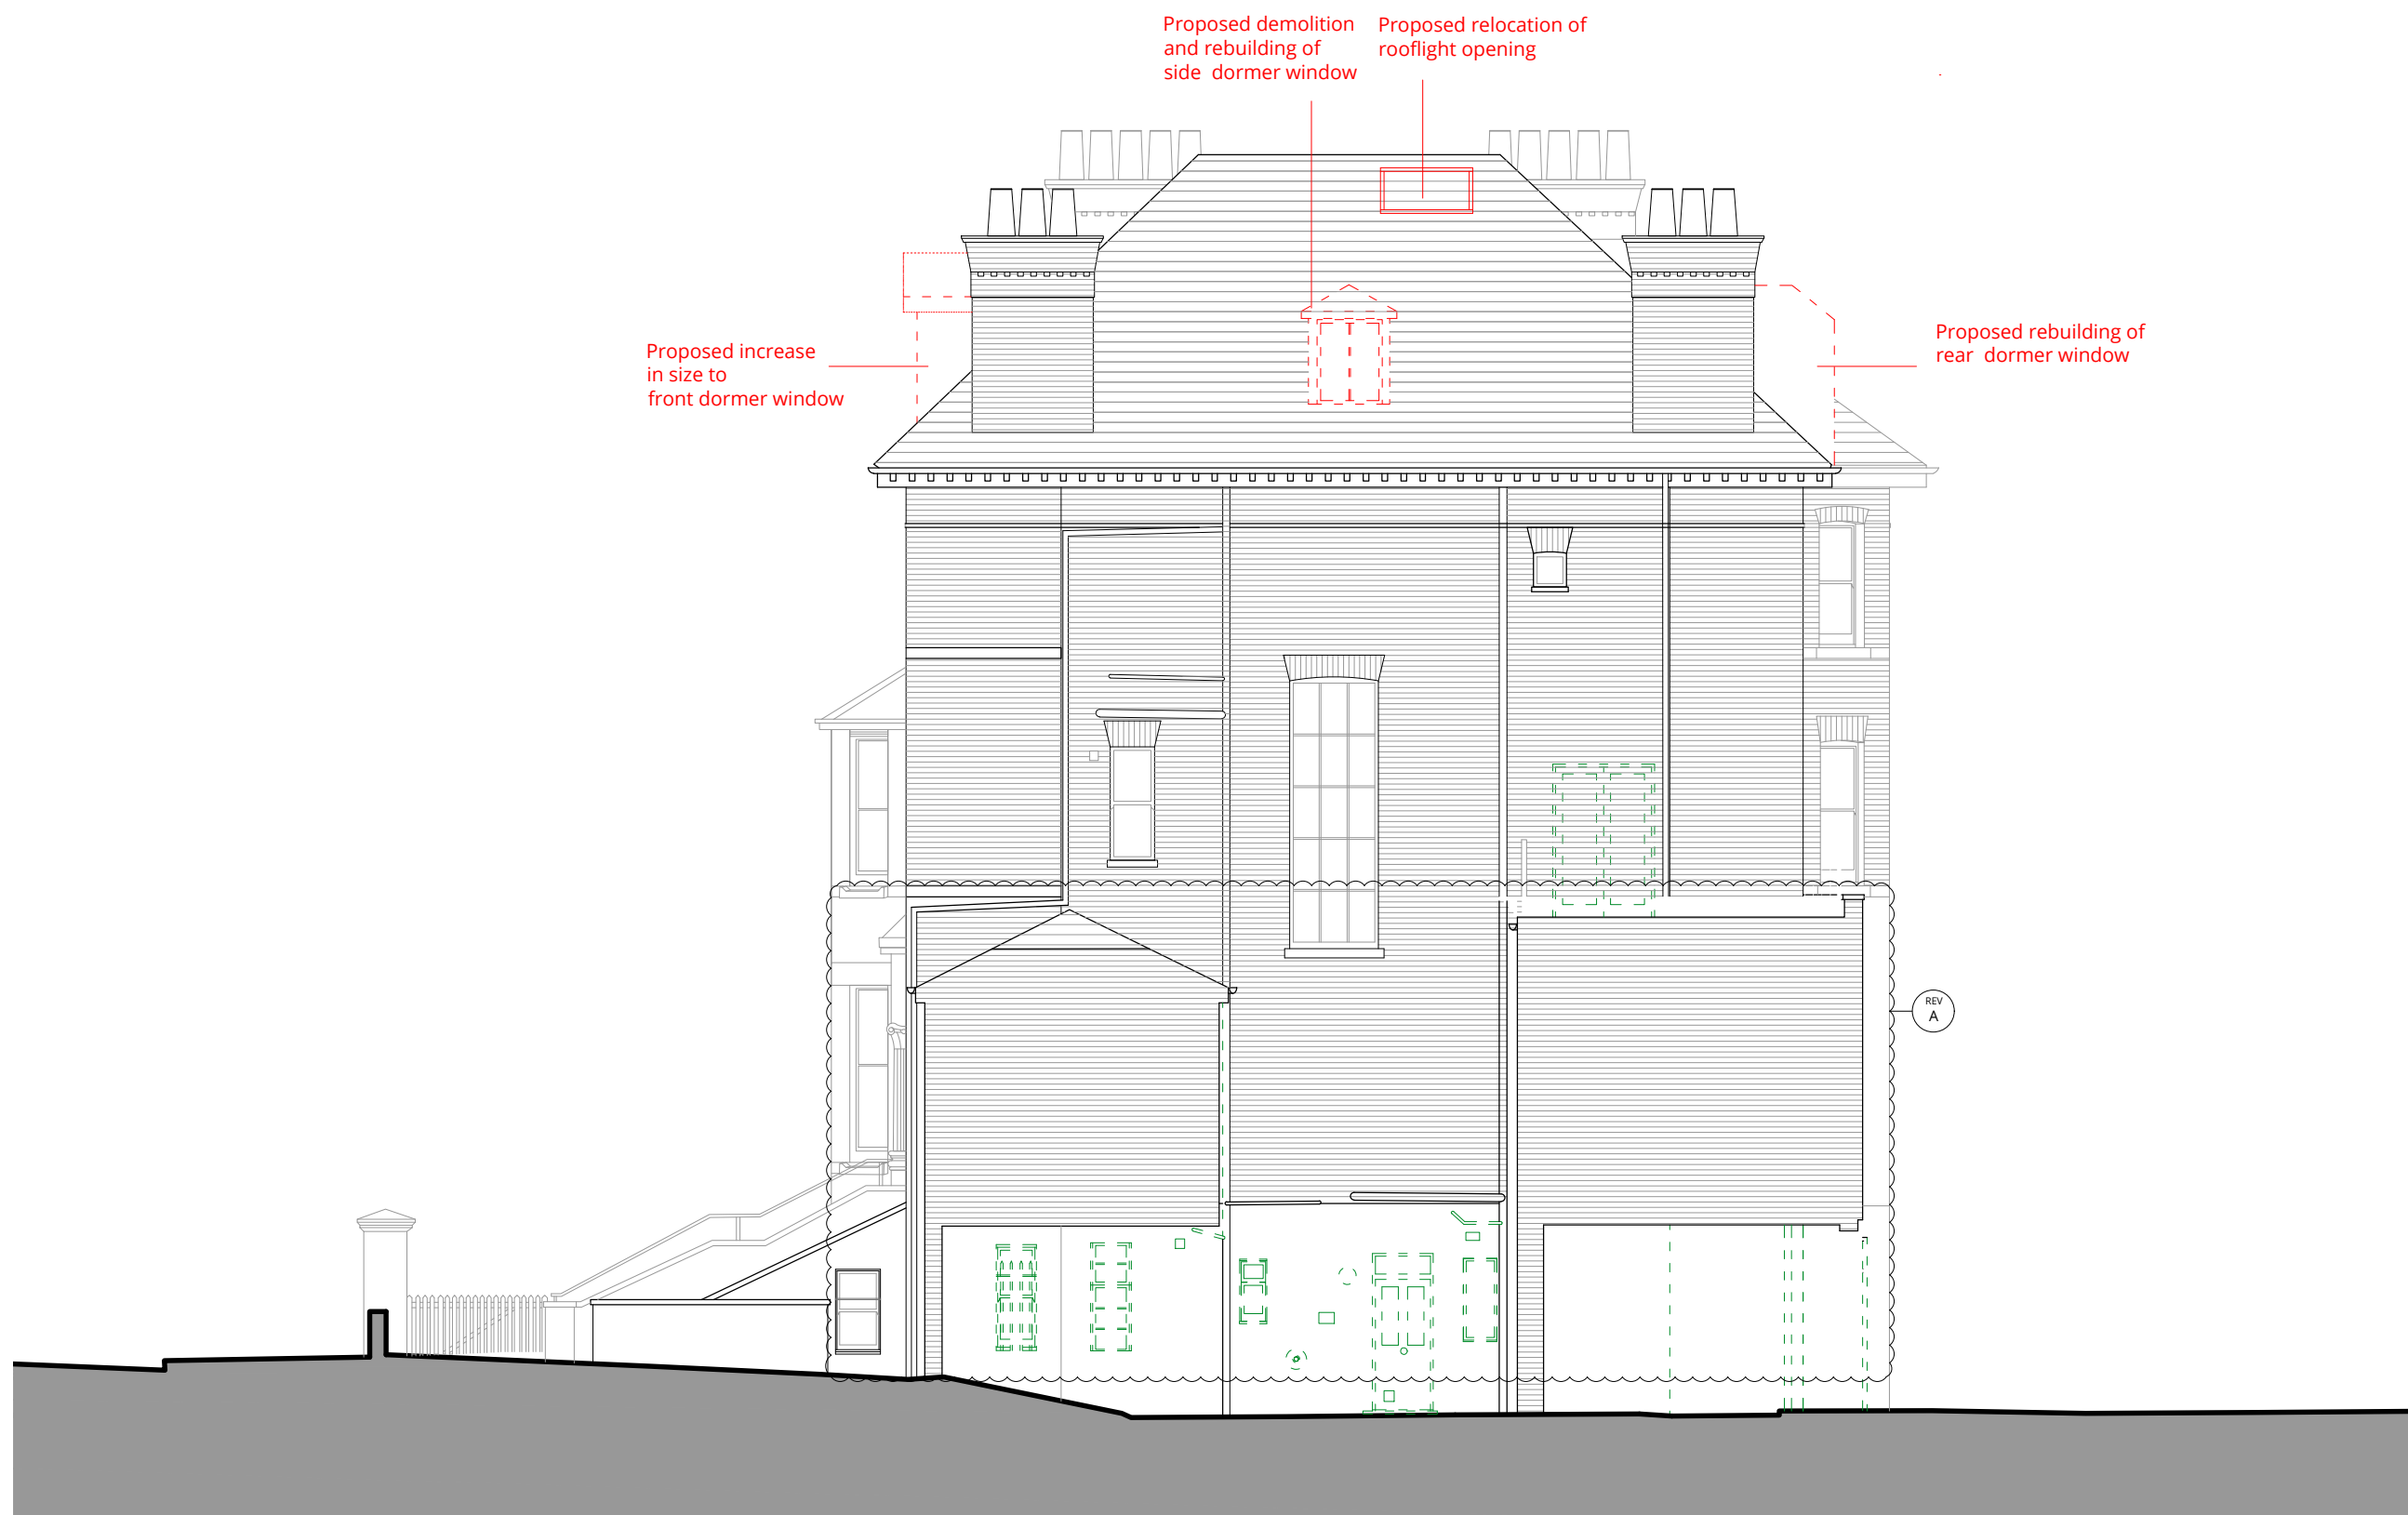

Proposed increase in size to front dormer window


Proposed demolition and rebuilding of side dormer window

Proposed relocation of rooflight opening

Proposed rebuilding of rear dormer window

KEY

	existing
	new demolition
	Previously approved demolition with full planning permission ref: 2019/0149/P

 

A	Existing flank party wall retained	21.07.22
0	First issue.	28.03.22
Rev.	Description	Date

Project Title  
42 Elsworth Road  
London NW3 3DL

Drawing Title  
**Demolition**  
**North East Elevation**

Status  
**PLANING**

Drawn by	Checked by	Scale
AW	NP	1:100 @ A3

Project No.	Work Stage	Dwg. No.	Rev.
2164	PL	126	A

DEMOLITION NORTH EAST ELEVATION