




 
Notes:

Do not scale from this drawing. All dimensions to be checked on site and any discrepancy to be reported to HEAT Architecture prior to construction.

This drawing is to be read in conjunction with all other drawings including those of other consultants.

Samples of all materials are to be provided for comment/approval prior to fabrication/construction.

 Property boundary line




Revisions:

1 **Block Plan**
scale 1:500



Block Plan

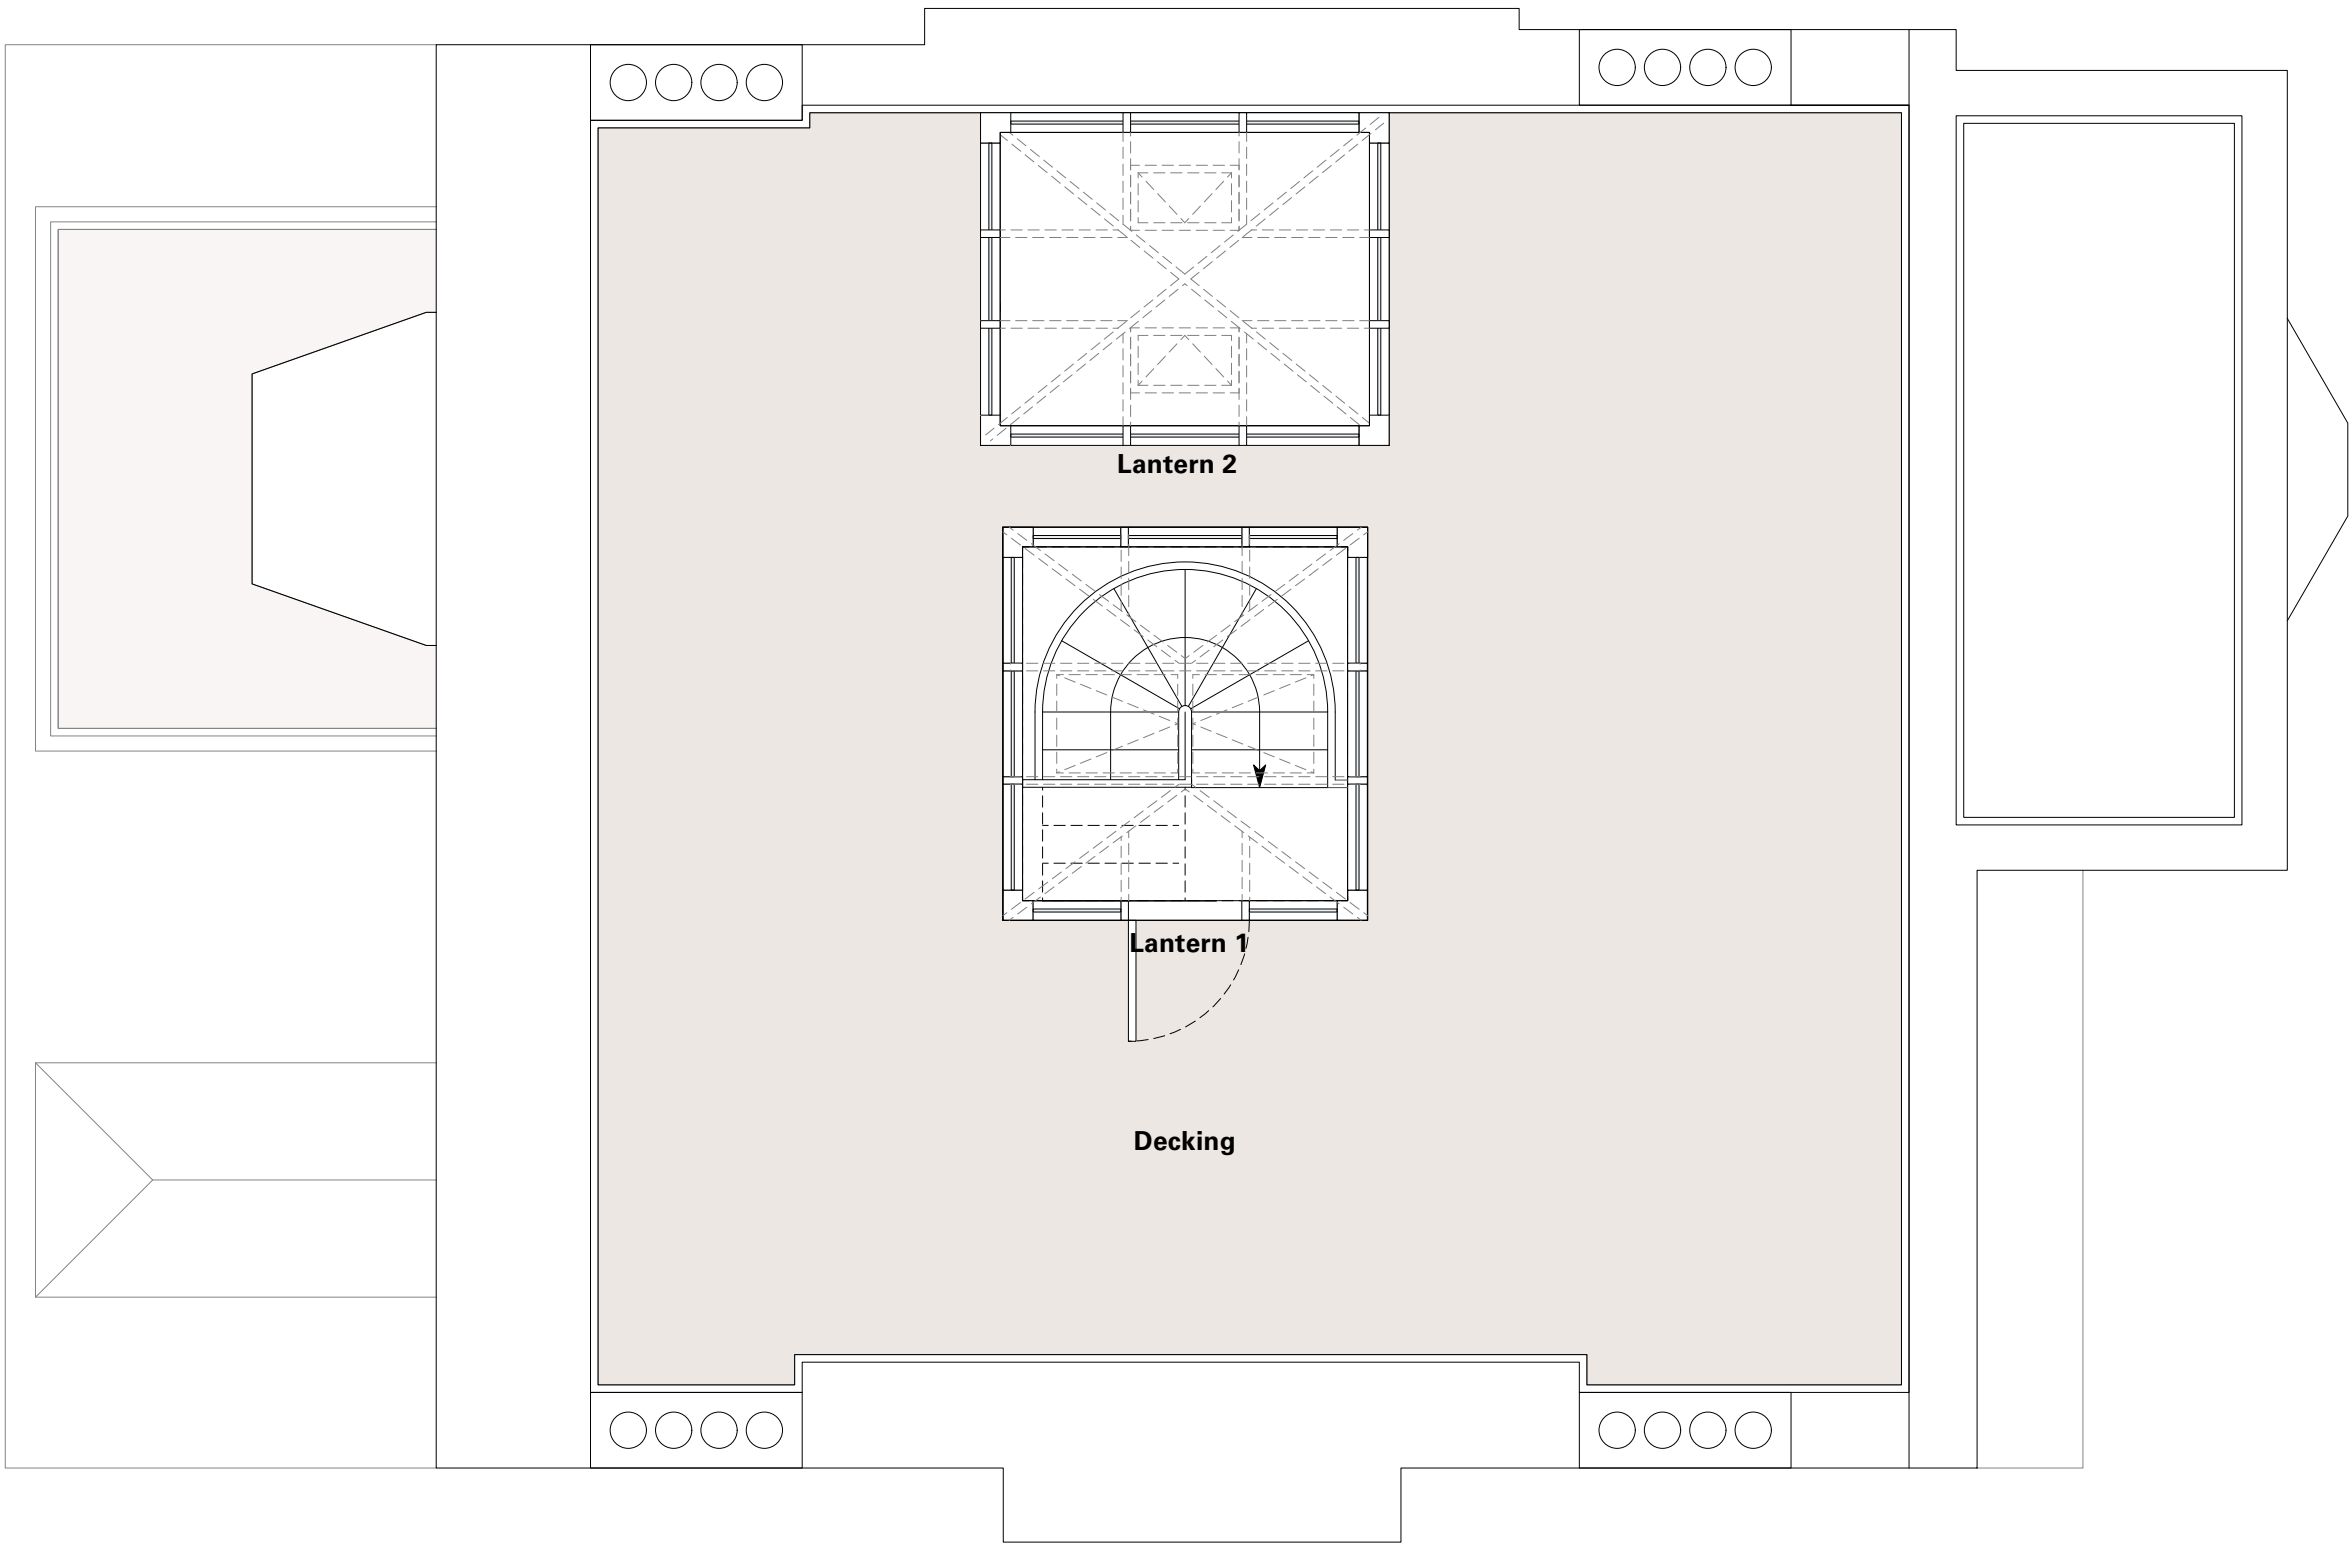


Notes:
Do not scale from this drawing. All dimensions to be checked on site and any discrepancy to be reported to HEAT Architecture prior to construction.
This drawing is to be read in conjunction with all other drawings including those of other consultants.
Samples of all materials are to be provided for comment/approval prior to fabrication/construction.



Revisions:

01 **Terrace Plan**
Scale: 1:50

Existing Terrace Plan

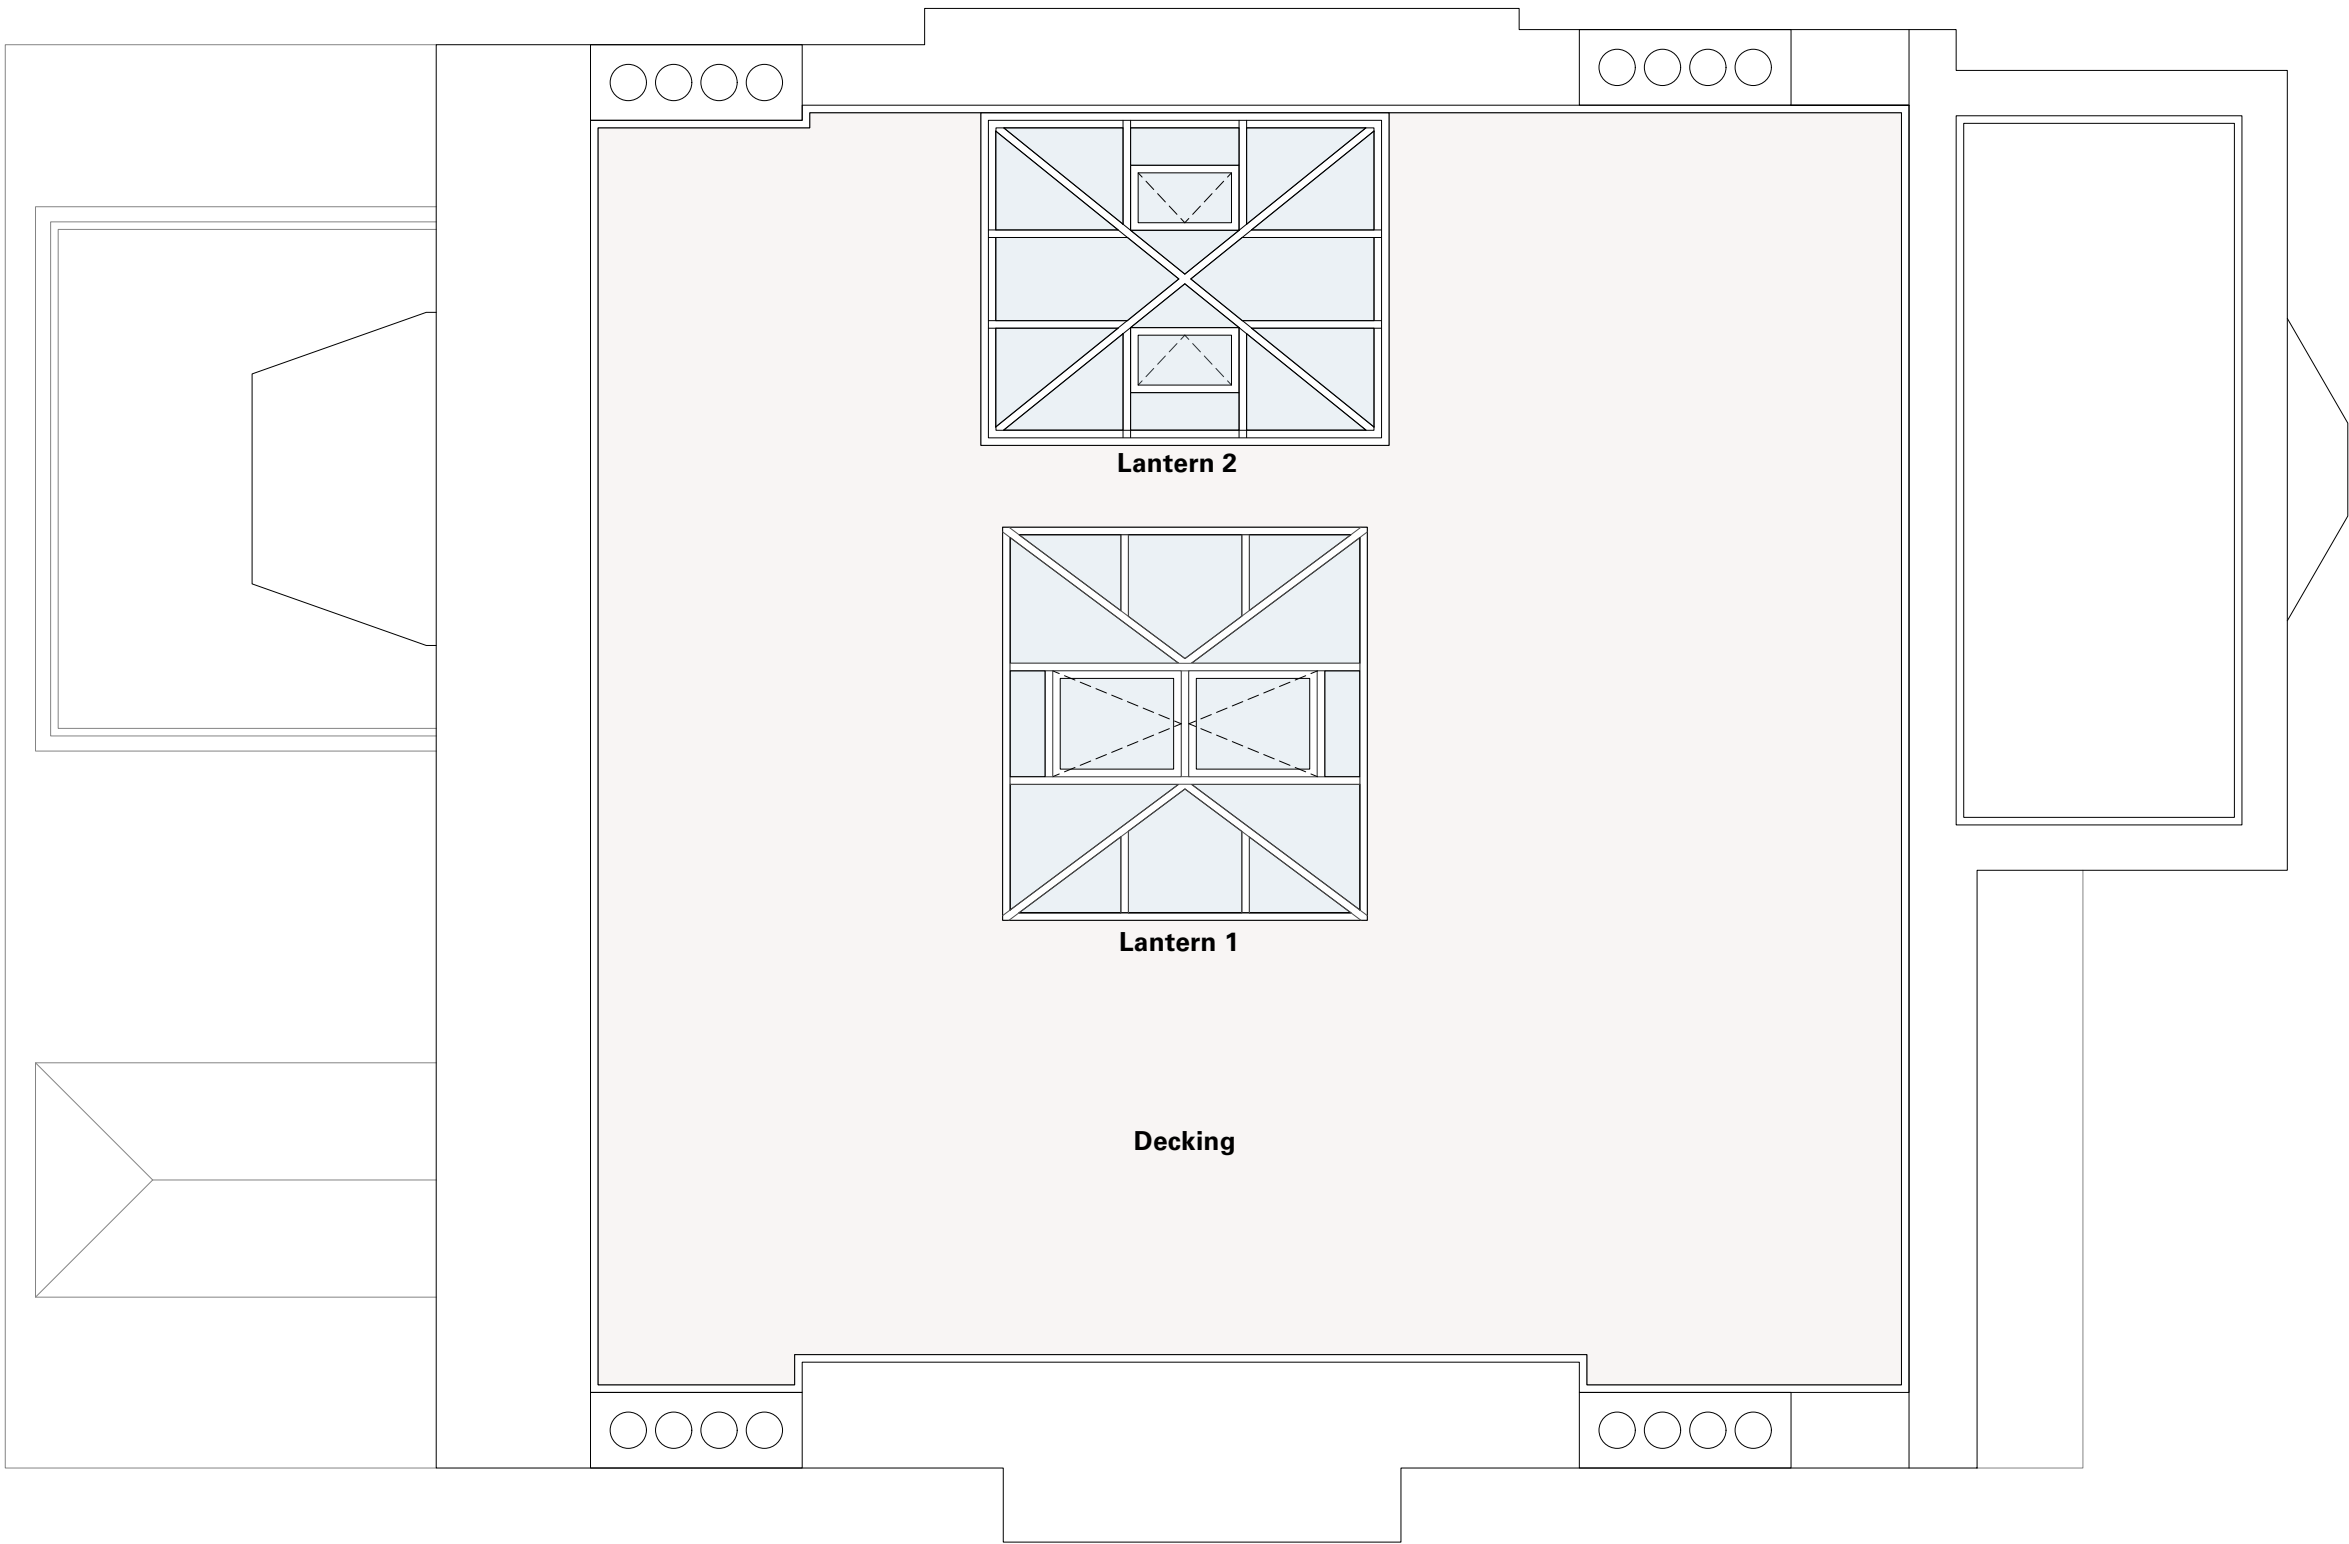

Notes:

Do not scale from this drawing. All dimensions to be checked on site and any discrepancy to be reported to HEAT Architecture prior to construction.

This drawing is to be read in conjunction with all other drawings including those of other consultants.

Samples of all materials are to be provided for comment/approval prior to fabrication/construction.



Revisions:

01

Roof Plan
Scale: 1:50

Existing Roof Plan

Notes:

Do not scale from this drawing. All dimensions to be checked on site and any discrepancy to be reported to HEAT Architecture prior to construction.

This drawing is to be read in conjunction with all other drawings including those of other consultants.

Samples of all materials are to be provided for comment/approval prior to fabrication/construction.



01 Front Elevation
Scale: 1:100



02 Rear Elevation
Scale: 1:100



Revisions:


A 04/08/22 Existing rooflights resurveyed

Notes:


Do not scale from this drawing. All dimensions to be checked on site and any discrepancy to be reported to HEAT Architecture prior to construction.

This drawing is to be read in conjunction with all other drawings including those of other consultants.

Samples of all materials are to be provided for comment/approval prior to fabrication/construction.

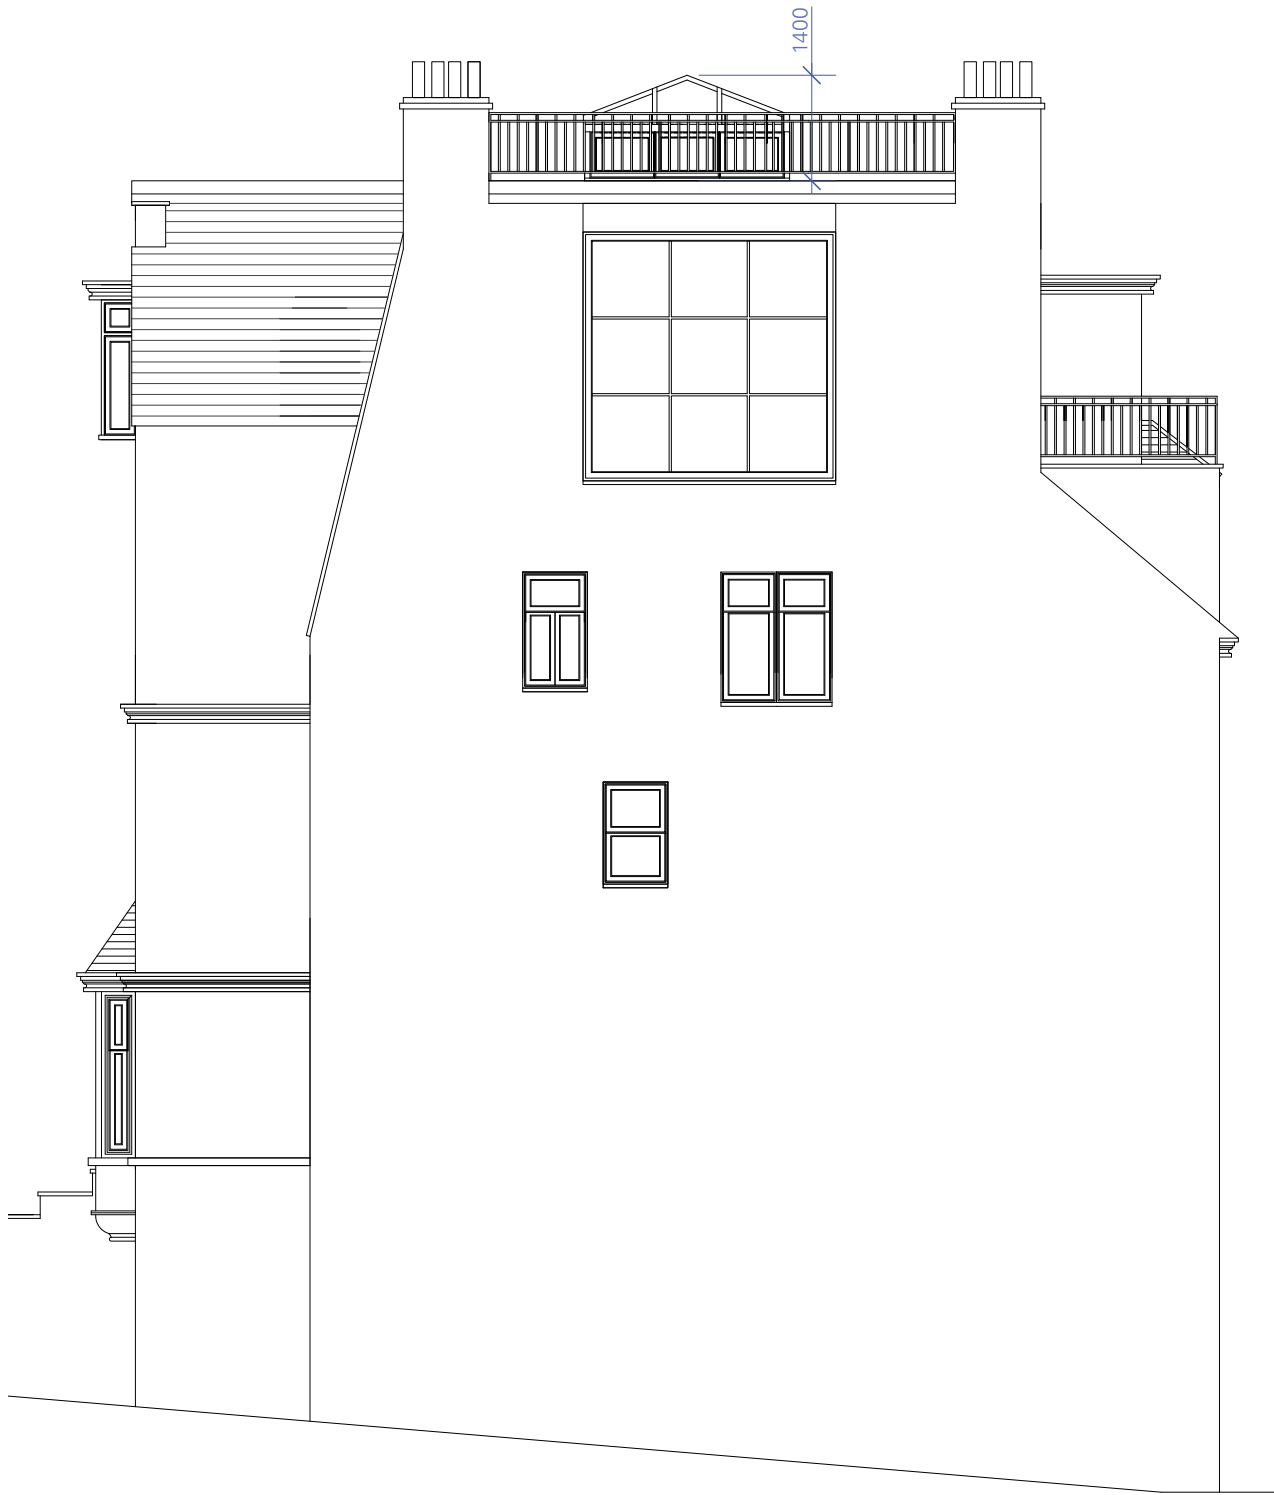

01 North Elevation
Scale: 1:100

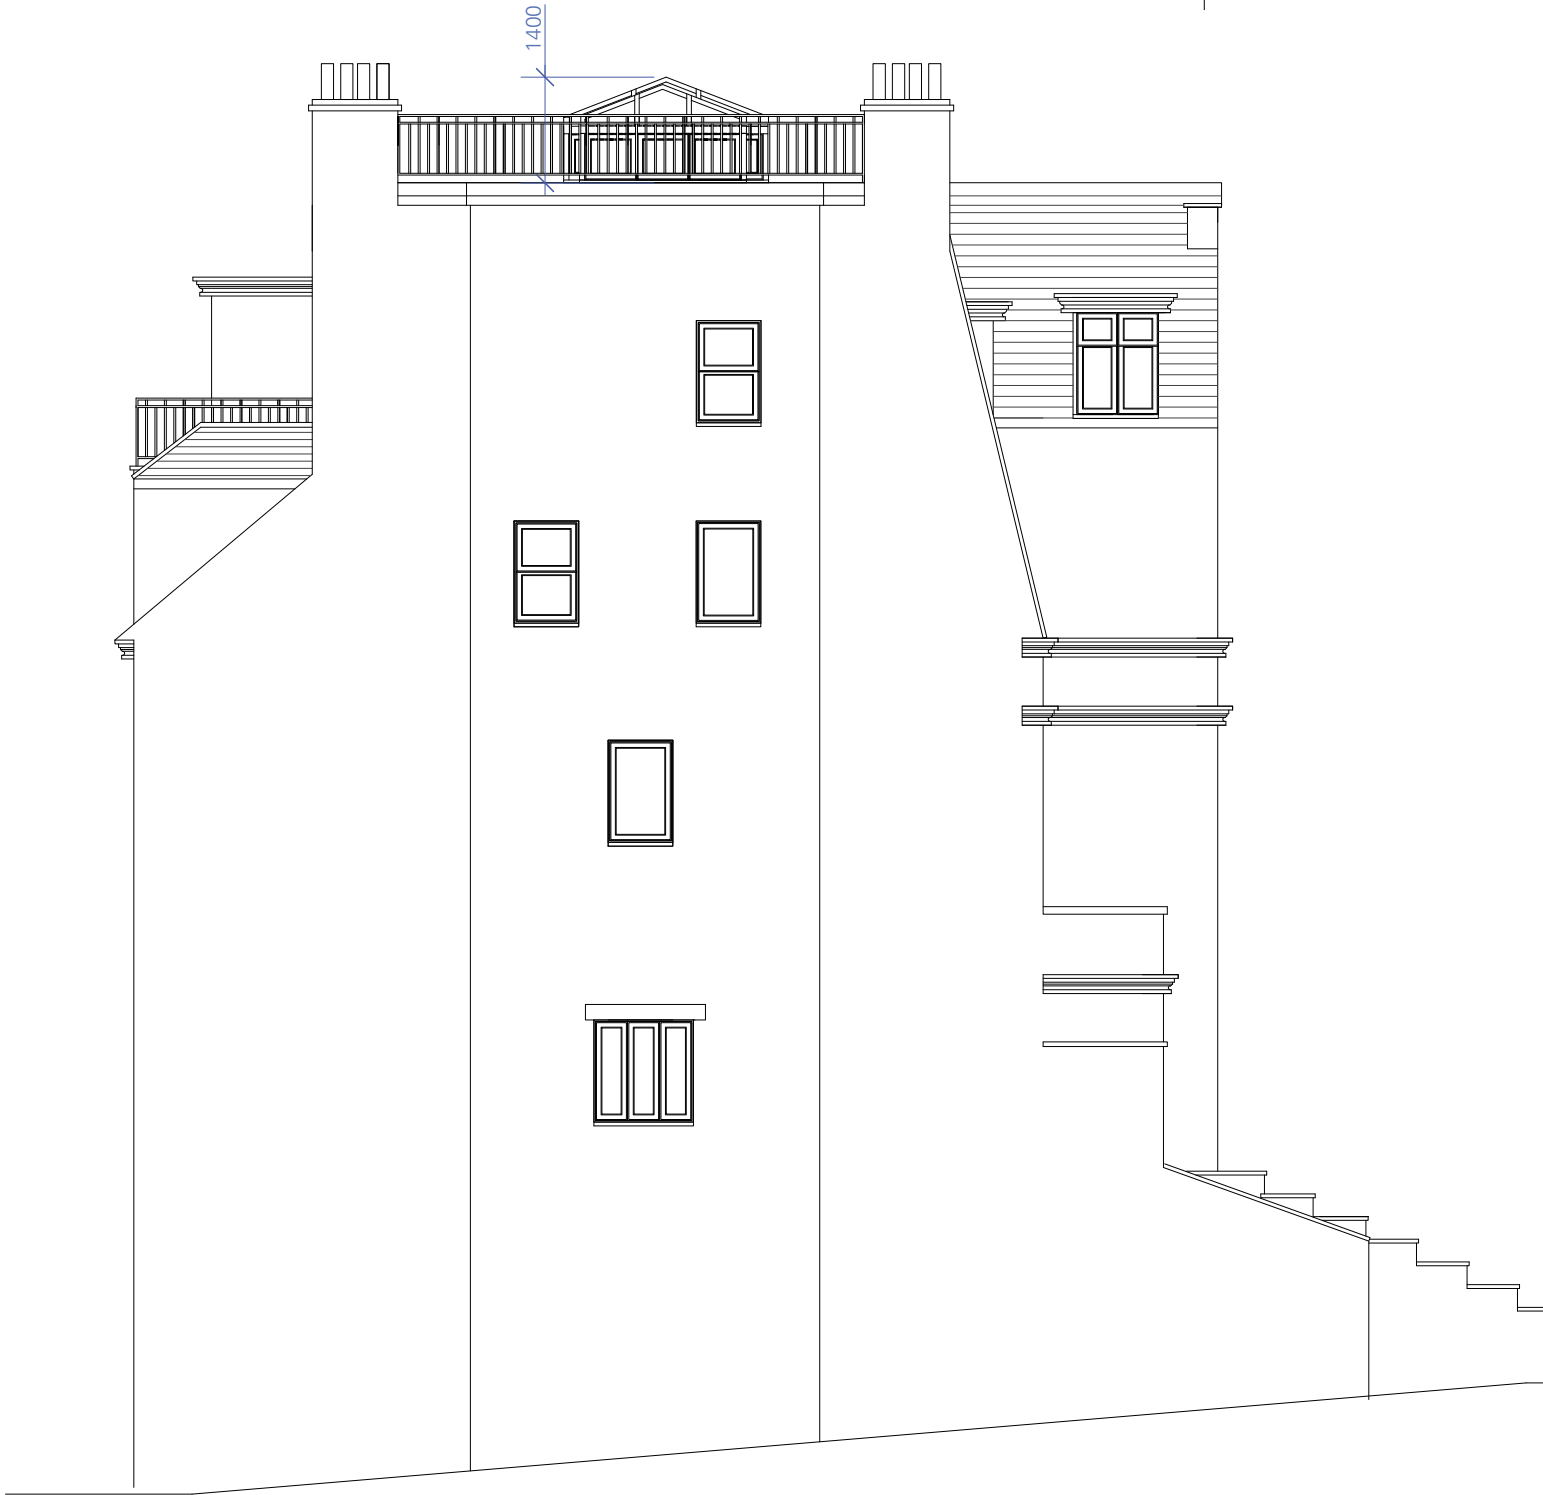


02 South Elevation
Scale: 1:100



Revisions:

A 04/08/22 Existing rooflights resurveyed

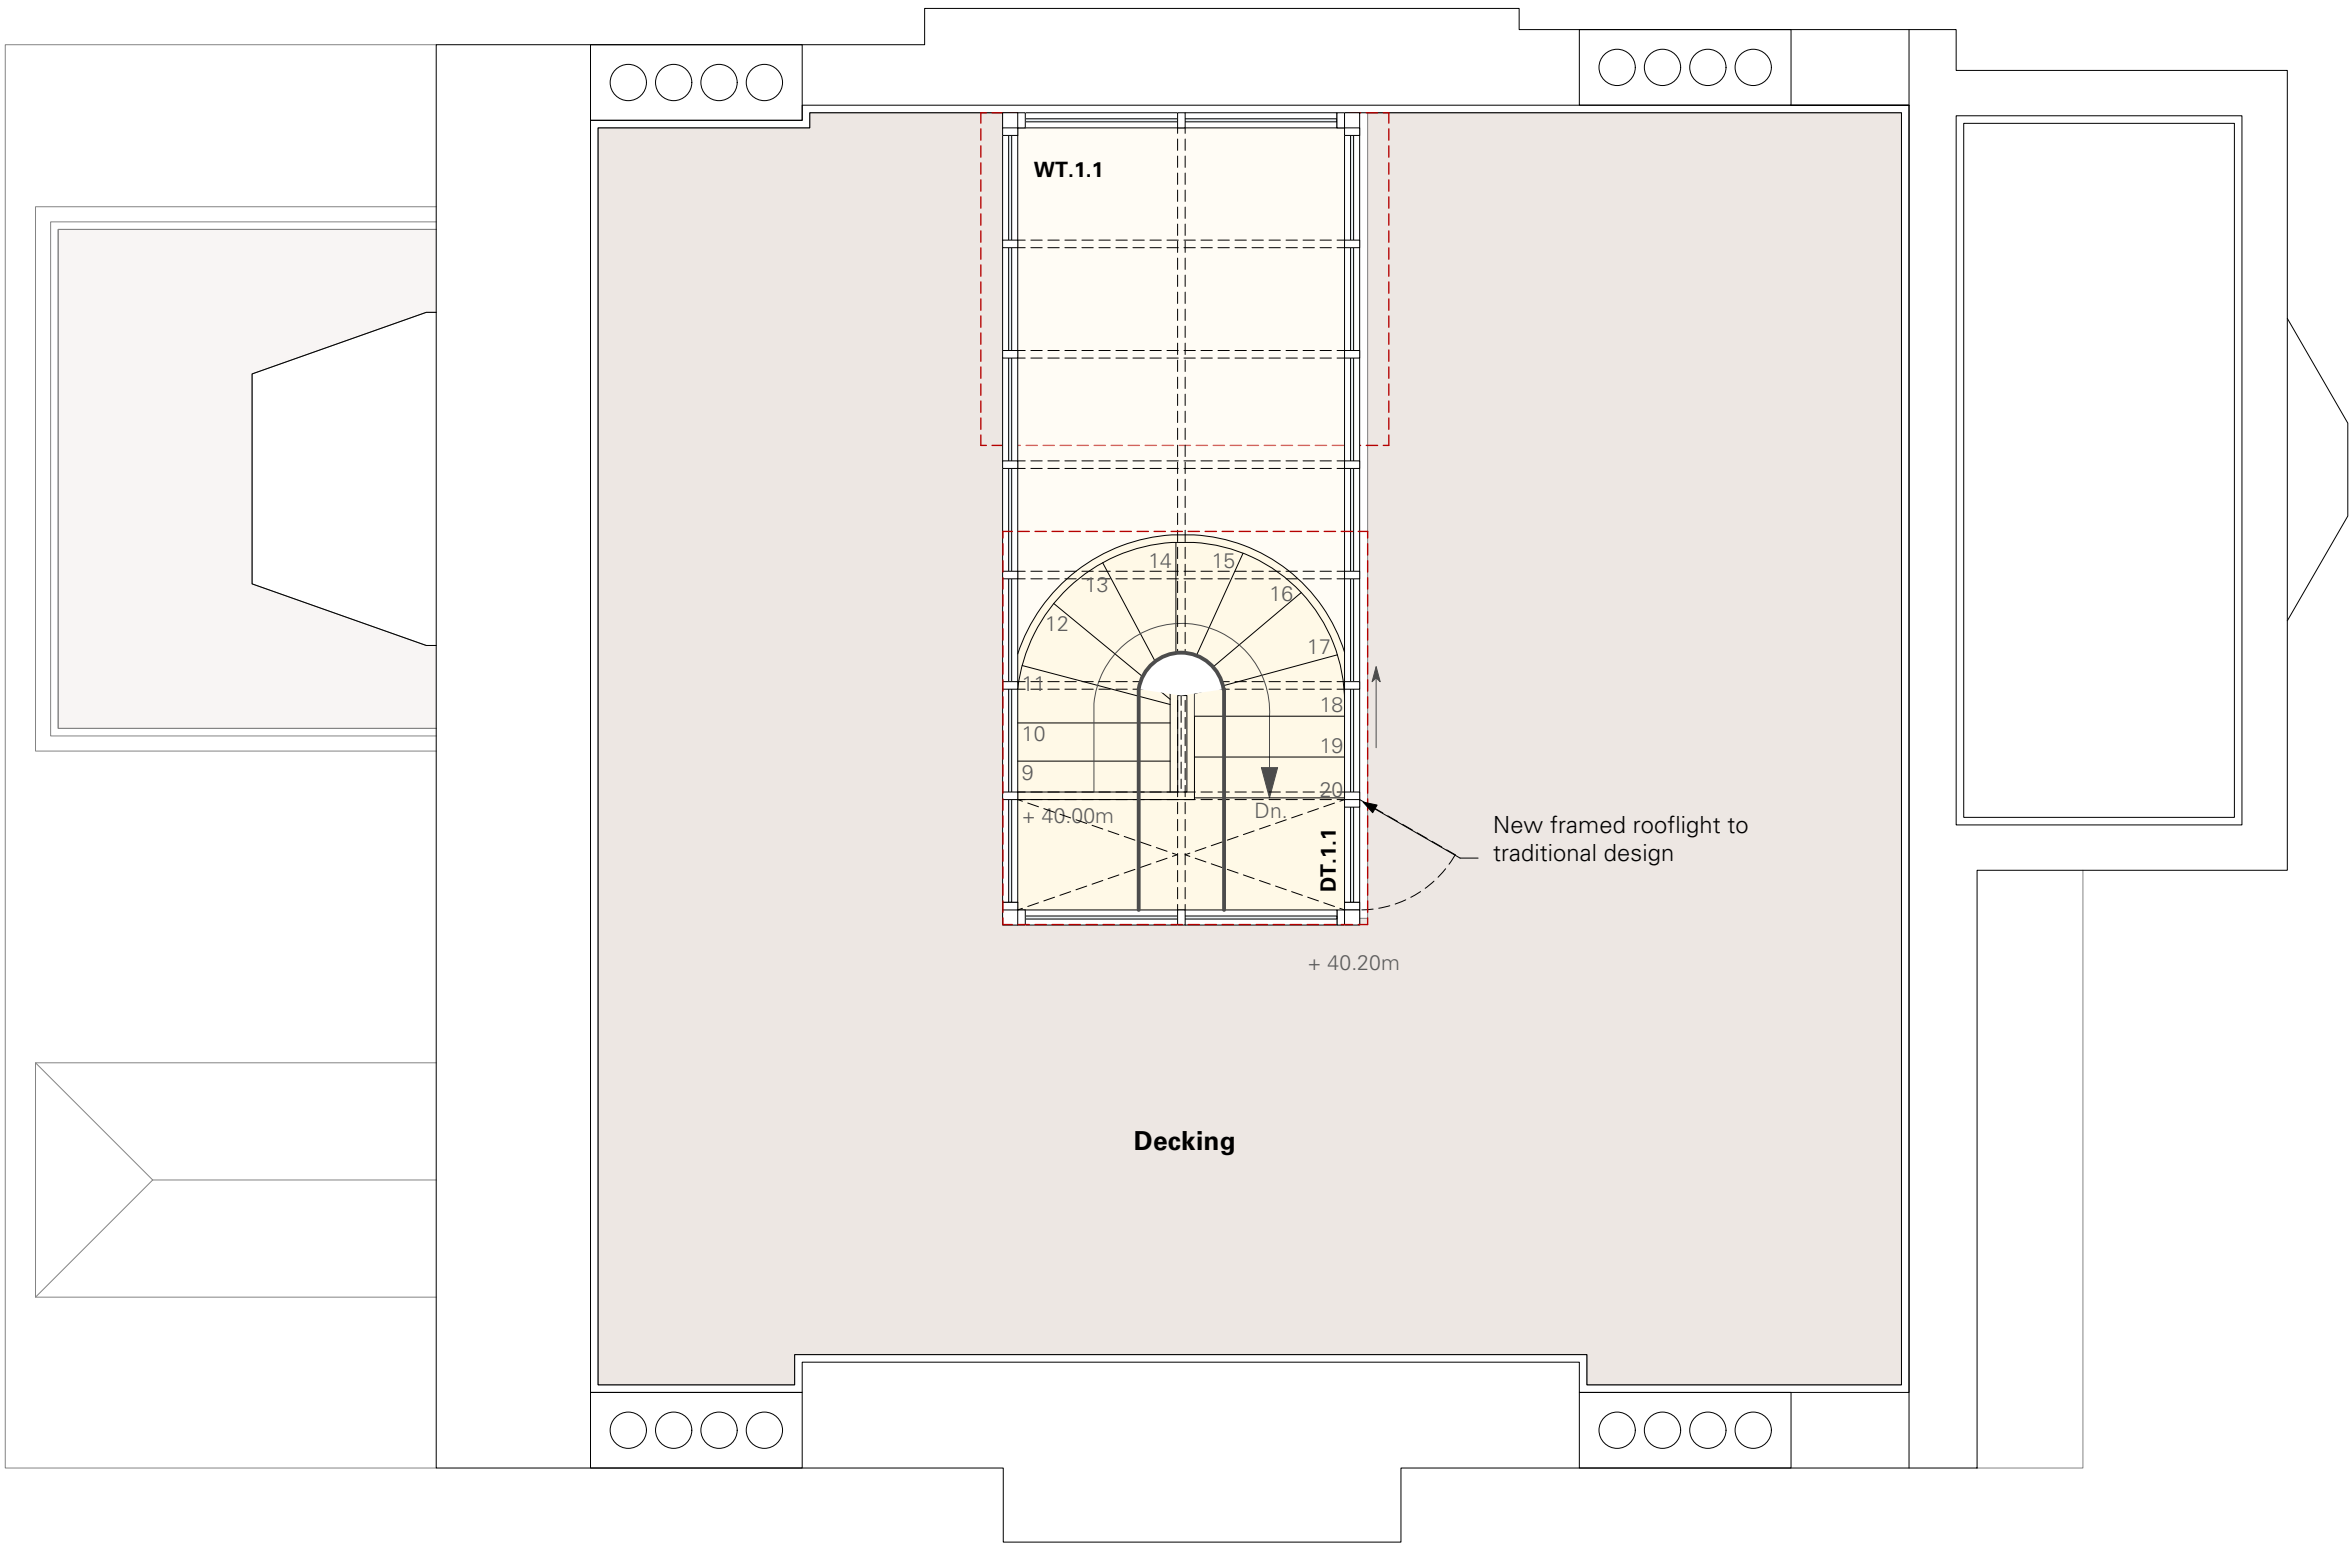

Notes:

Do not scale from this drawing. All dimensions to be checked on site and any discrepancy to be reported to HEAT Architecture prior to construction.

This drawing is to be read in conjunction with all other drawings including those of other consultants.

Samples of all materials are to be provided for comment/approval prior to fabrication/construction.

----- Existing skylight



Revisions:

A 04/08/22 Rooflight modified to traditional design


01 Terrace Plan
Scale: 1:50



Proposed Terrace Plan

Notes:
Do not scale from this drawing. All dimensions to be checked on site and any discrepancy to be reported to HEAT Architecture prior to construction.
This drawing is to be read in conjunction with all other drawings including those of other consultants.
Samples of all materials are to be provided for comment/approval prior to fabrication/construction.

----- Existing skylight

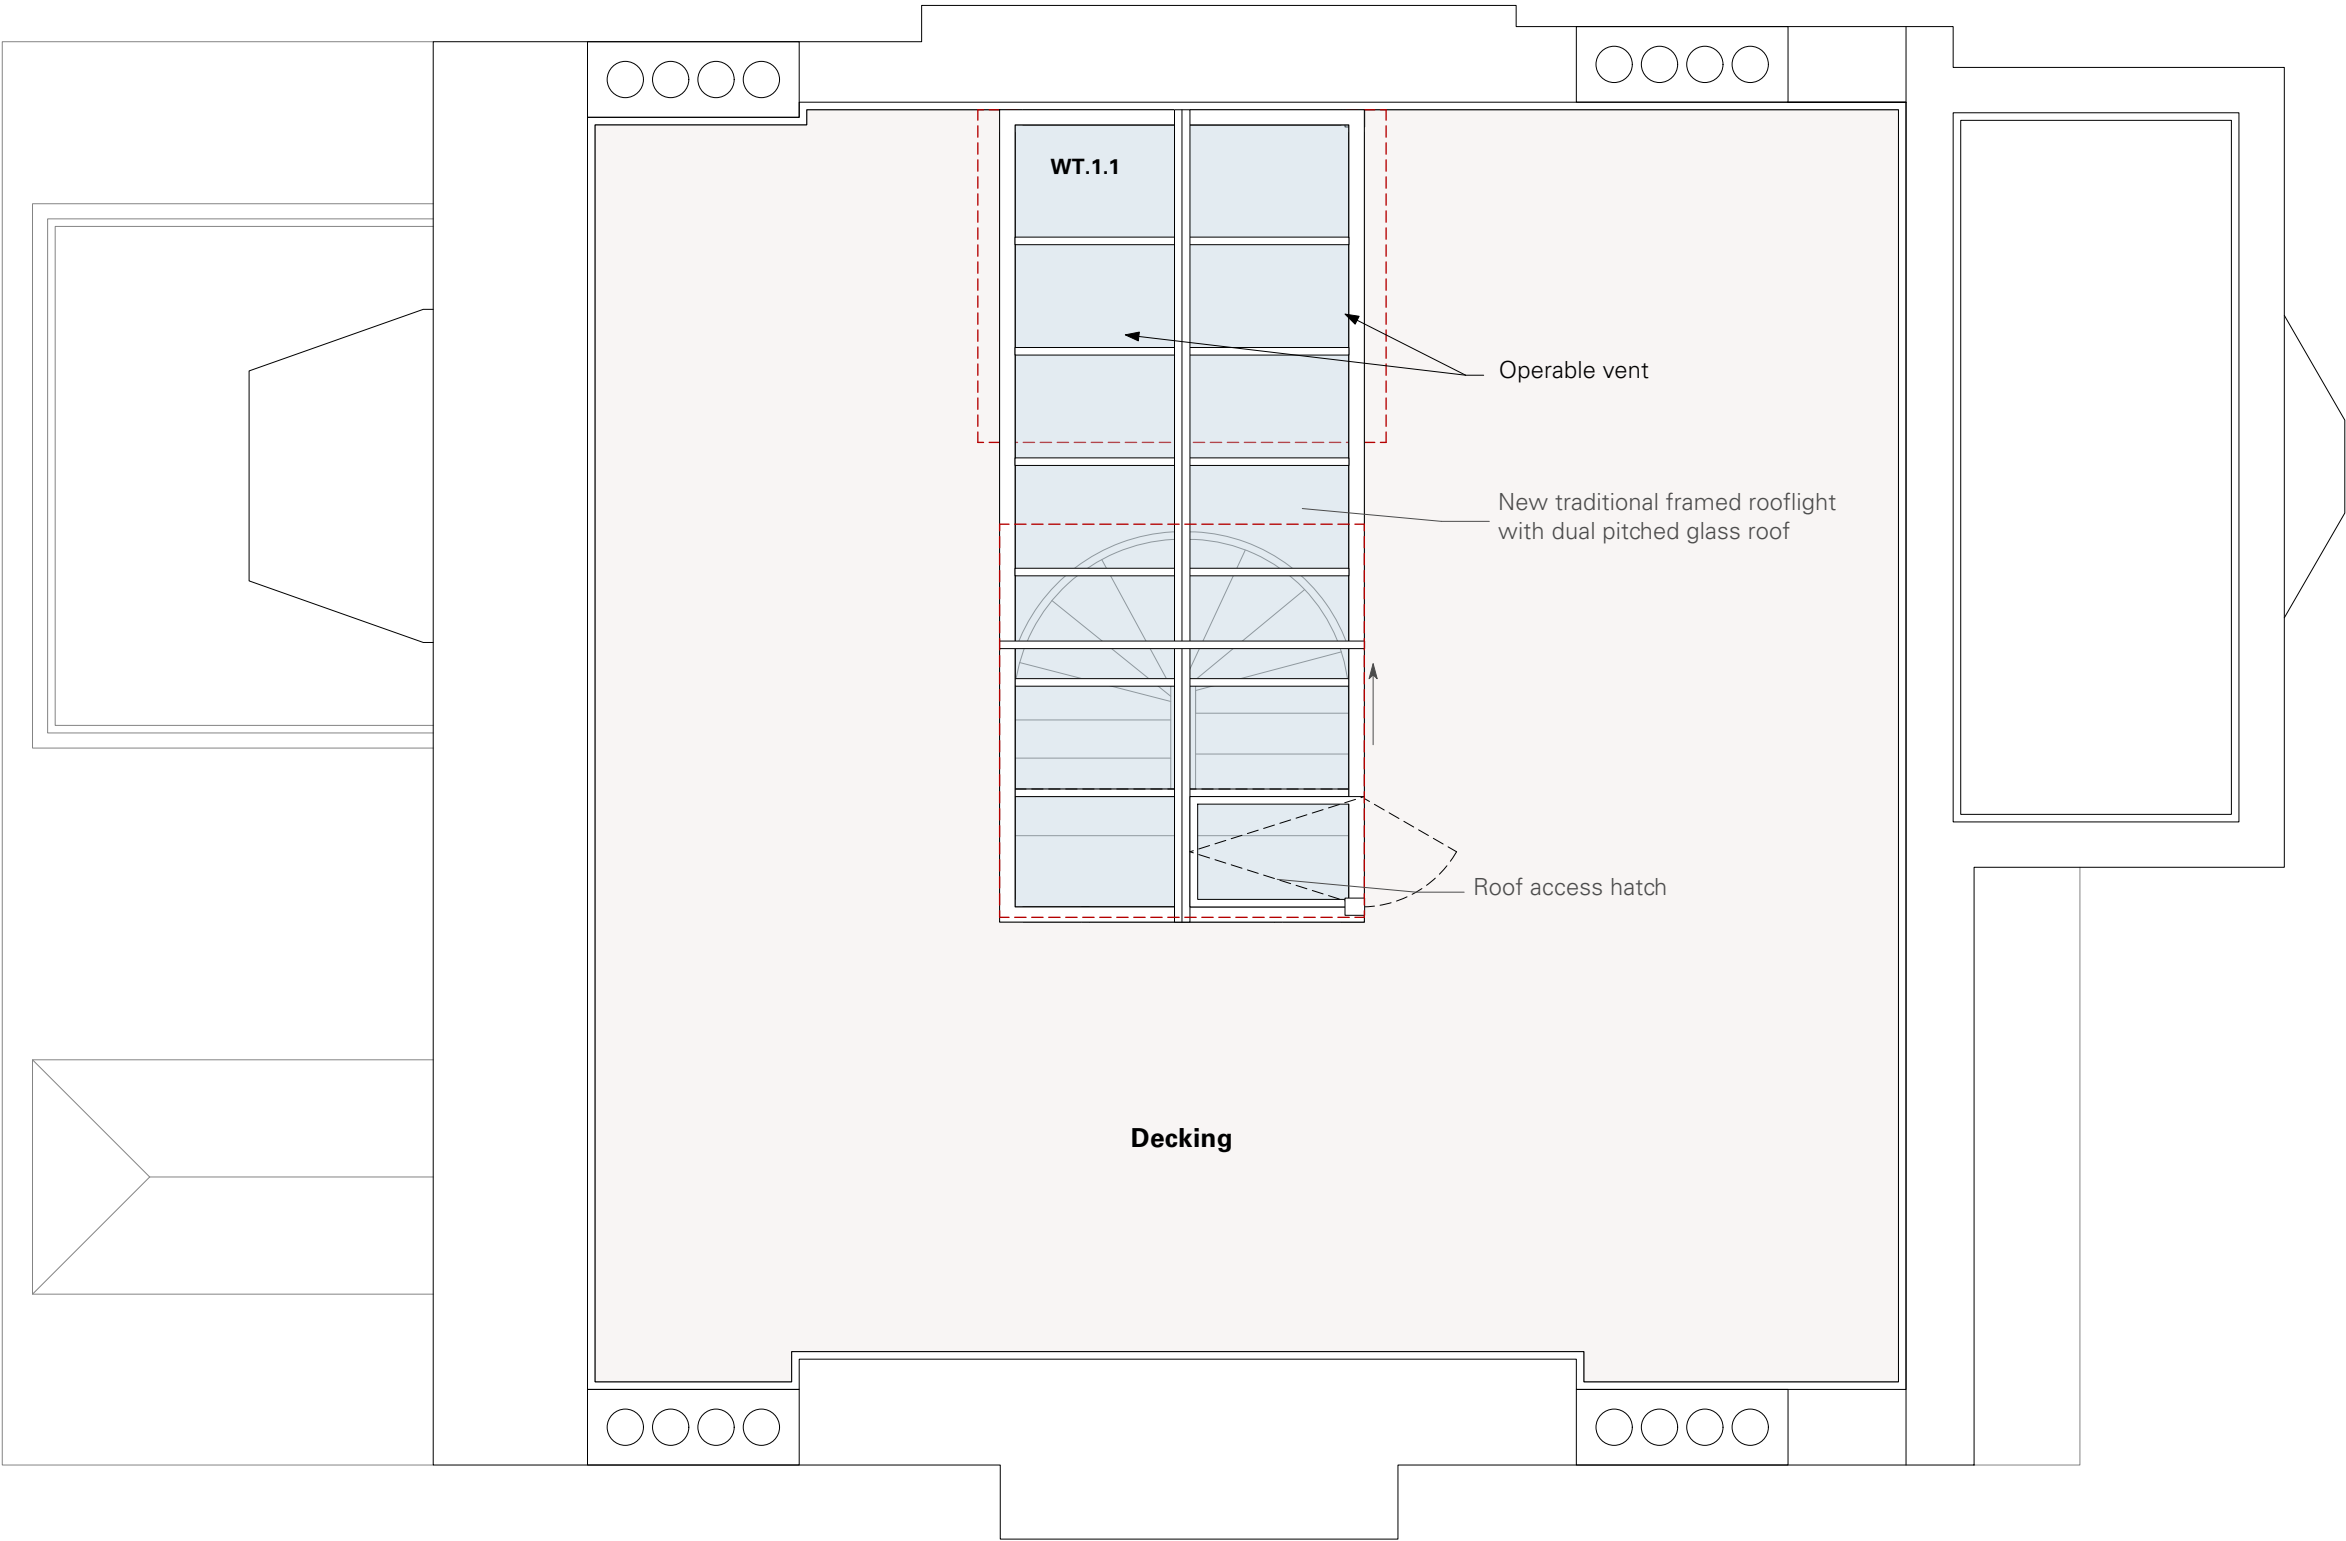

01 **Roof Plan**
Scale: 1:50



Revisions:
A 04/08/22 Rooflight modified to traditional design

Proposed Roof Plan

New traditional framed
rooflight with roof access
hatch

operable vent

1350



01

Front Elevation

Scale: 1:100

operable

New traditional framed rooflight
with roof access hatch



02

Rear Elevation

Scale: 1:100

Notes:

Do not scale from this drawing. All dimensions to be checked on site and any discrepancy to be reported to HEAT Architecture prior to construction.
This drawing is to be read in conjunction with all other drawings including those of other consultants.
Samples of all materials are to be provided for comment/approval prior to fabrication/construction.

----- Existing skylight




Revisions:

A 04/08/22 Rooflight modified to traditional design

Notes:
Do not scale from this drawing. All dimensions to be checked on site and any discrepancy to be reported to HEAT Architecture prior to construction.
This drawing is to be read in conjunction with all other drawings including those of other consultants.
Samples of all materials are to be provided for comment/approval prior to fabrication/construction.

----- Existing skylight

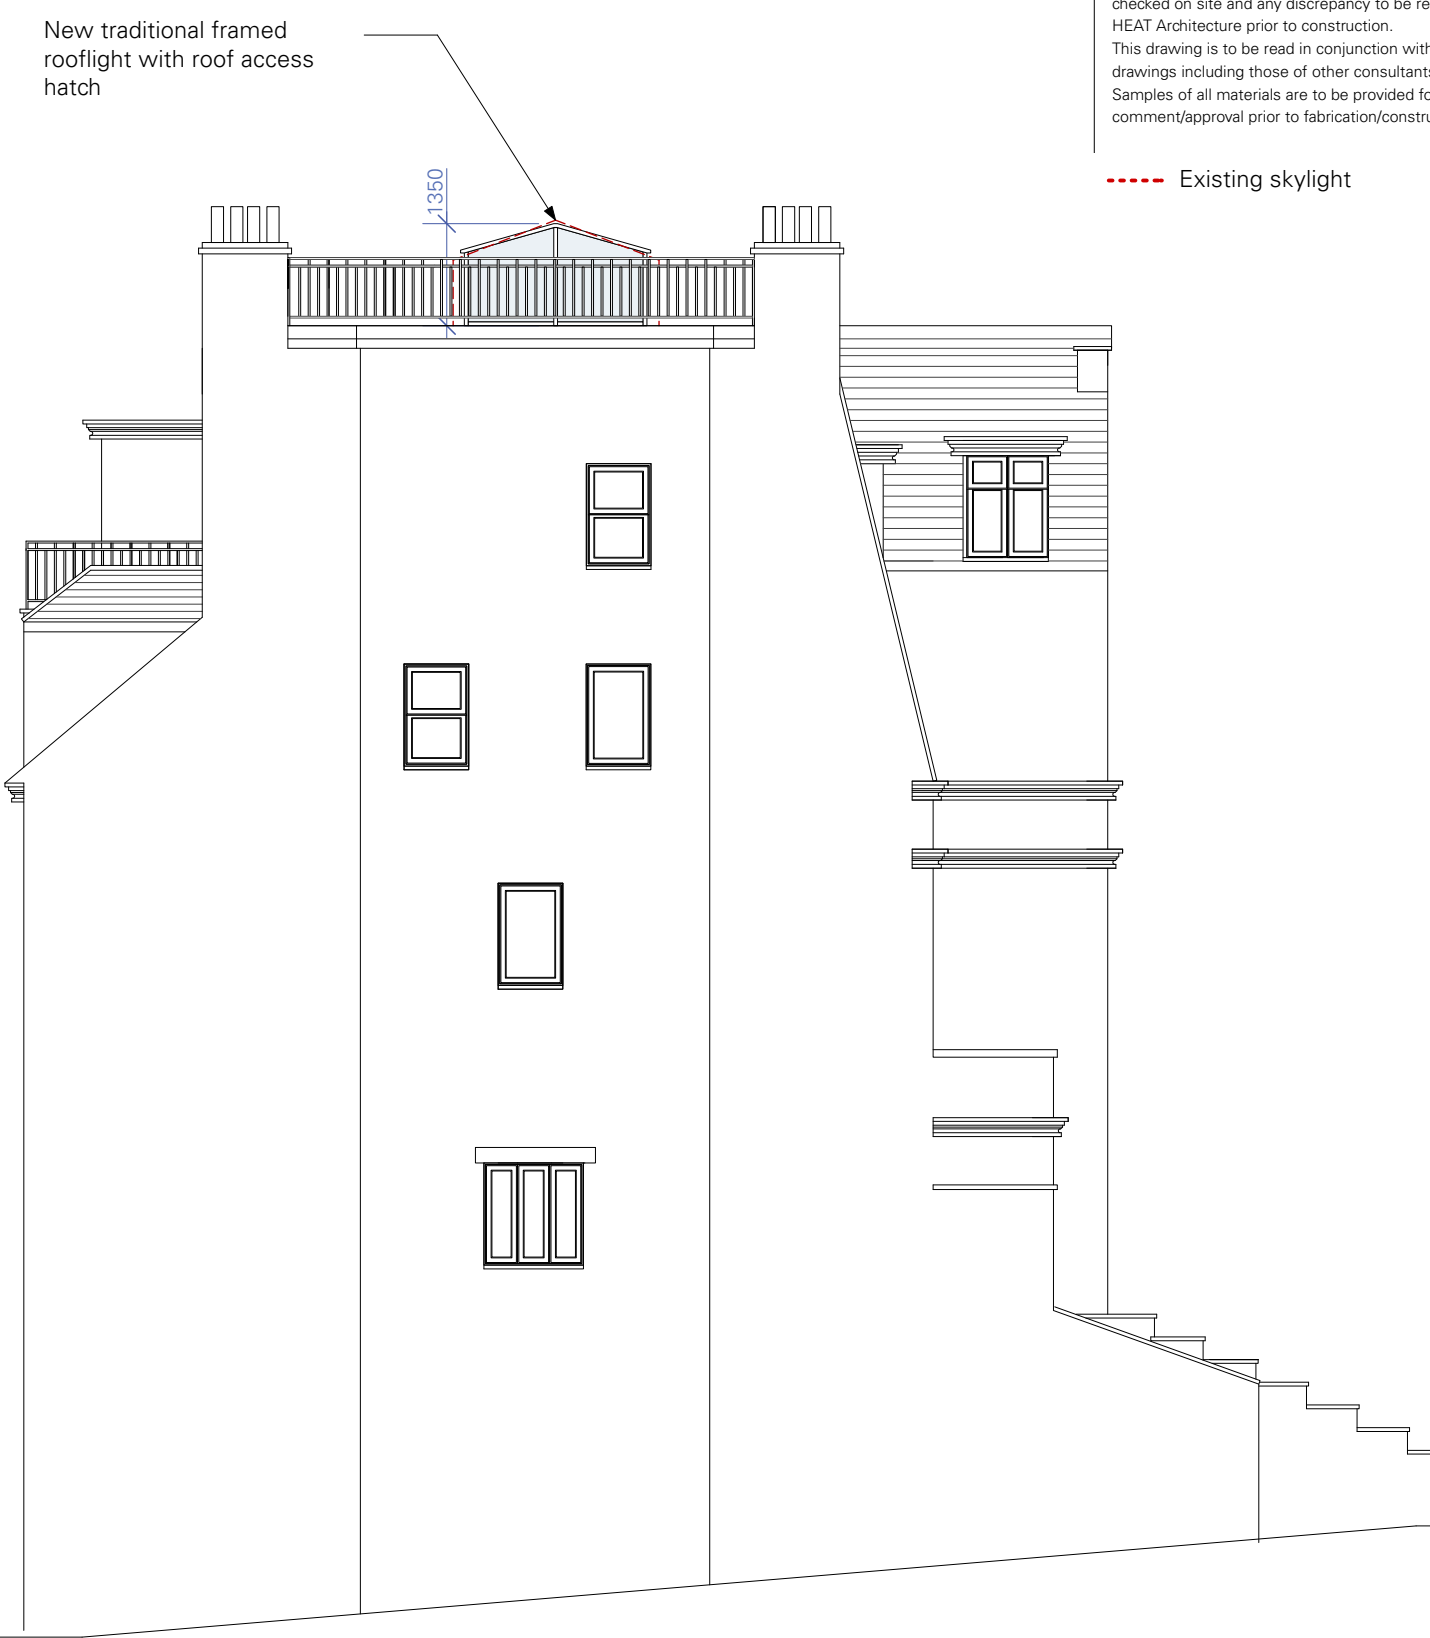

Revisions:
A 04/08/22 Rooflight moified to traditional design