


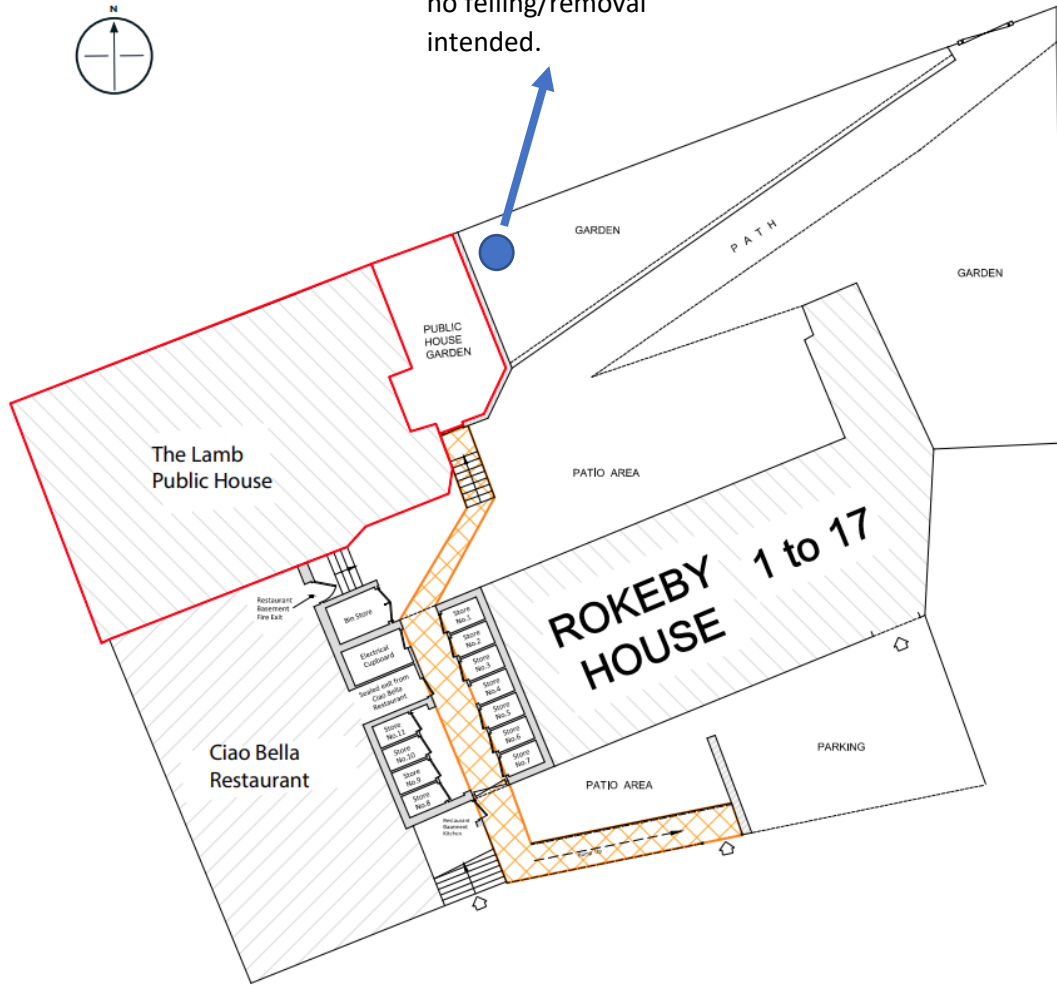

Sycamore Tree is located here. Only pruning required no felling/removal intended.



GROUND FLOOR




OFFICE: 0203 637 0150
EMAIL: sales@leaseplanners.co.uk

DRAWING TITLE:
FIRE EXIT ROUTE
94 LAMB'S CONDUIT STREET
LONDON
WC1N 3LQ


DATE 4th AUGUST 2021

- RED OUTLINED AREAS ARE PART OF THE PREMISES
- ORANGE HATCHED AREA IS THE FIRE EXIT ROUTE

Scale: 1:250 at A4

 

SCALE: For the plan to be to scale, the above scale bar must measure correct when printed (for example 5cm)

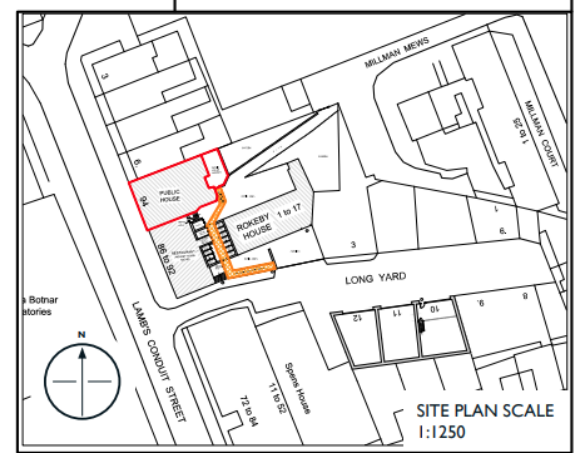

SITE PLAN SCALE 1:1250