


SECTION 1  
1:100

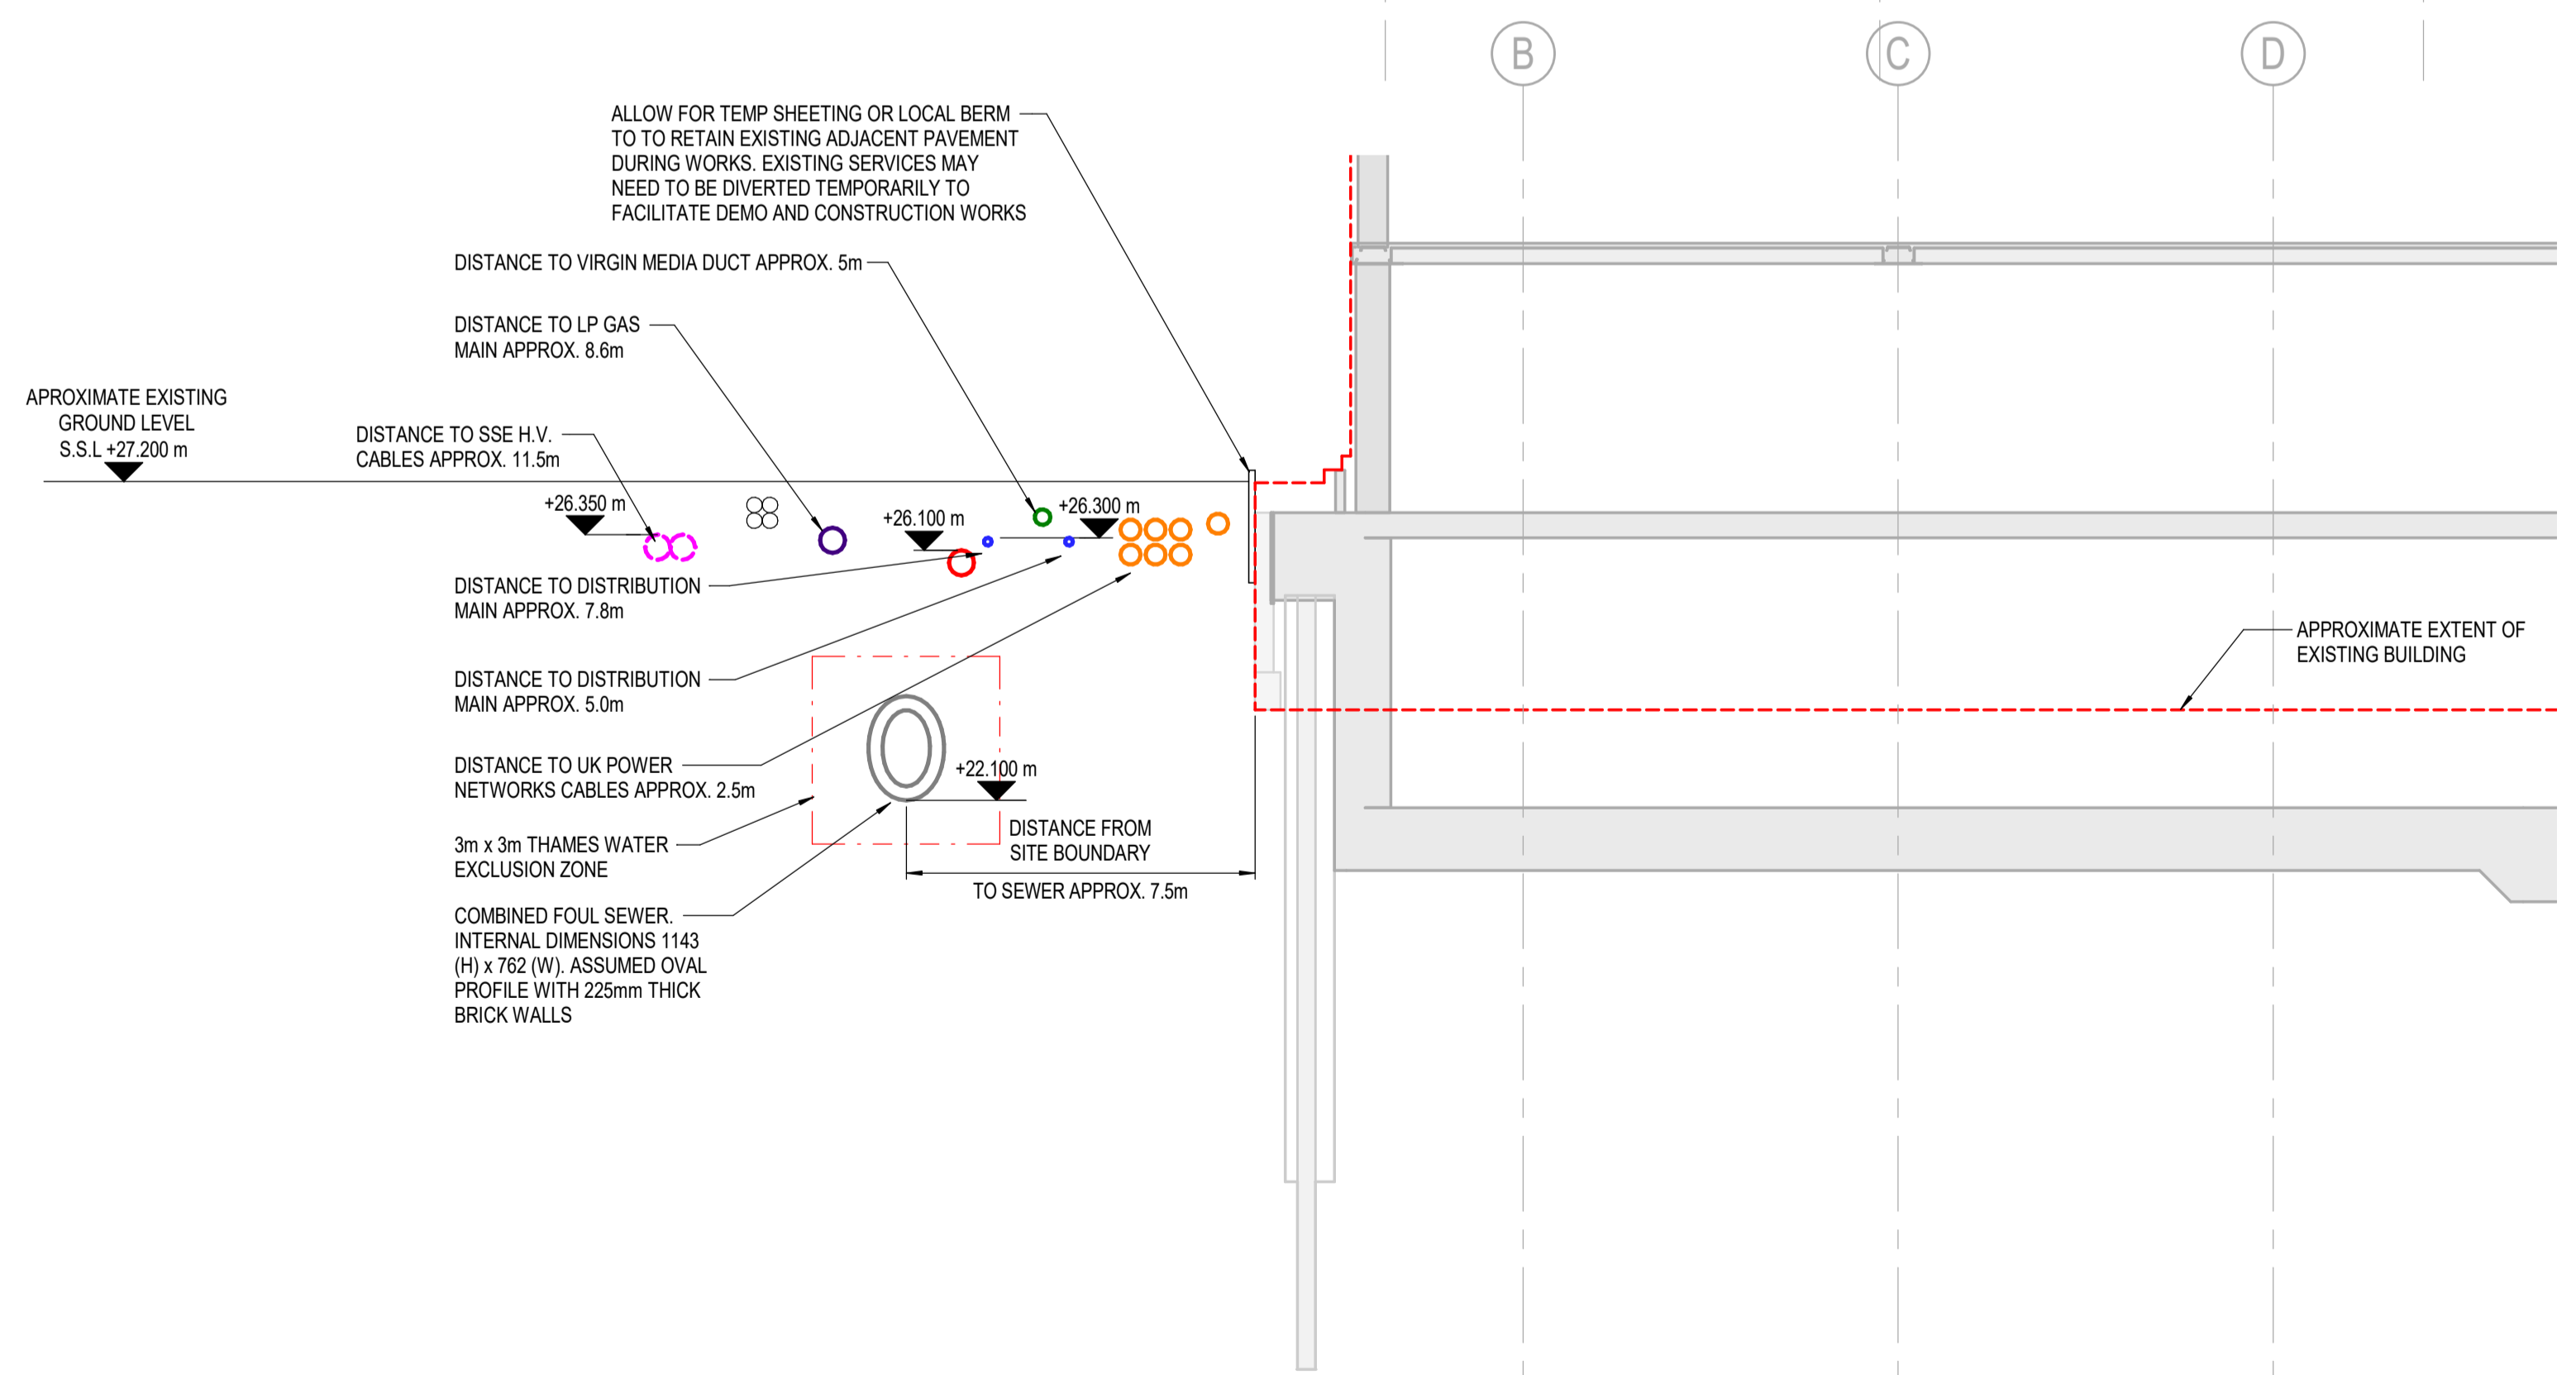

SECTION 2  
1:100

- NOTES**
- DO NOT SCALE FROM THIS DRAWING
  - ALL DIMENSIONS IN mm UNO
  - FOR GENERAL NOTES, SEE DRAWINGS 4190-AKT-XX-XX-DR-S-00001 TO 00008. FOR MOVEMENTS AND TOLERANCES, SEE DRAWINGS 4190-AKT-XX-XX-DR-S-00010 TO 00014. FOR BEAM AND COLUMN SCHEDULES SEE DRAWING 4190-AKT-ZZ-XX-DR-S-00300
  - ALL DIMENSIONS RELATING TO EXISTING & ADJACENT STRUCTURES, PARTY WALLS ARE BASED ON ARCHIVE INFORMATION OR LIMITED SURVEY INFORMATION AND ARE THEREFORE SUBJECT TO CONFIRMATION ON SITE. CONCRETE GRADE - C35/45 UNO.
  - ALL STEELWORK GRADE S355 UNO
  - FOR GENERAL NOTES ON SITE WIDE HEALTH AND SAFETY INFORMATION REFER TO DRAWING 4190-AKT-XX-XX-DR-S-00005 SECTION 18
  - REFER TO LIFT TRADE CONTRACTOR DRAWINGS FOR ALL LIFT BUILDERS WORKS, INCLUDING HOLES FOR MONITOR BUTTONS, CAST-IN FIXINGS, LIFTING EYES ETC
  - ALL PRECAST ELEMENTS TO BE DESIGNED BY OTHERS. REFERENCE SHOULD BE MADE TO THE ARCHITECT'S INFORMATION REGARDING PRECAST STAIRS
  - FIRE RATING FOR STRUCTURAL ELEMENTS 60 MINUTES AND 120 MINUTES FOR FIREFIGHTING STAIR AND LIFT ENCLOSURE U.N.O. REFERENCE SHOULD BE MADE TO JENSEN HUGHES' FIRE STRATEGY REPORT: BL5251/R1 ISSUE 4
  - WATERPROOFING TO ARCHITECT'S DETAILS

LEVELS INDICATED FOR THE VARIOUS UTILITIES ARE BASED OFF TYPICAL OFFSETS FROM GROUND LEVEL AND/OR INTERPOLATED FROM SPOT HEIGHT INFORMATION AS PROVIDED BY THE VARIOUS UTILITIES.  
NOTE THAT THE GROUND LEVEL VARIES ACROSS THE SITE AND SO THE LEVELS SHOWN ARE INDICATIVE ONLY AND SHOULD BE CONFIRMED THROUGH HAND DIG/CCTV SURVEYS IF REQUIRED. AN EXISTING GROUND LEVEL OF +27.200mOD HAS BEEN USED THROUGHOUT

| REV | DATE     | DESCRIPTION                     | BY | CHECKED |
|-----|----------|---------------------------------|----|---------|
| T2  | 30.07.21 | ISSUED FOR STAGE 4A             | DT | SP      |
| T1  | 30.06.21 | ISSUED FOR STAGE 3 + SUBMISSION | YG | SP      |

WHERE DIGITAL MODEL FILES ARE ISSUED, THESE ARE PROVIDED FOR INFORMATION ONLY TO ASSIST OTHER PARTIES DEVELOP THEIR DESIGN/DRAWINGS DOCUMENTATION. THIS INFORMATION IS OUTSIDE OUR CONTRACTED SCOPE OF SERVICES AND AKT II ACCEPTS NO RESPONSIBILITY FOR THE ACCURACY OF THE DIGITAL DATA SUPPLIED.

THE CONTRACTUAL DRAWINGS/INFORMATION PRODUCED BY AKT II UNDER OUR APPOINTMENT ARE LIMITED TO THE 2D/3D DRAWING/FRESHPRINT COPIES, WITH RESPECT TO DESIGN COORDINATION AND DIMENSIONAL SETTING OUT.



Consulting Structural and Civil Engineers  
White Collar Factory,  
1 Old Street Yard,  
London,  
EC1Y 8AF  
T +44 (0)20 7250 7777  
F +44 (0)20 7250 5555  
E info@akt-uk.com  
W www.akt-uk.com

**M&G / PRUDENTIAL UK REAL ESTATE LP**

CLIENT  
**THE FITZROVIA**

PROJECT  
**SITE CONSTRAINTS SECTIONS - SHEET 1 UTILITIES**

| YG          | 27.04.21      | SP                | A1         |
|-------------|---------------|-------------------|------------|
| DRAWN BY    | DRAWN DATE    | CHECKED BY        | SHEET SIZE |
| 4190        | STAGE 4       | S4                | 1:100      |
| PROJECT NO. | PROJECT STAGE | SATISFACTORY CODE | SCALE      |

**STAGE 4** 4190 AKT XX XX DR S 00102 T2