




Front Elevation



Rear Elevation

02	22/08/2022	Planning UPDT	DS	HM
01	23/02/2022	Planning	DS	HM
00	09/02/2022	Initial issue	DS	HM
REV	DATE	COMMENT	DRW	CHK

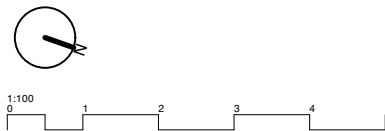

NOTES
All dimensions to be confirmed on site. This drawing is copyright © My-architect

My-architect

Unit 12b, Canonbury Yard
190 New North Road
London, N1 7BJ
T 07912325101 E harry.molyneux@my-architect.io


PROJECT
55 Shirlock Road, London, NW3 2HR
DRAWING
Existing Elevations
SCALE
1:100 @ A3
STATUS
Planning

DRAWING No. 3093/01/200 REVISION P02



Side Elevation

02	22/08/2022	Planning UPDT	DS	HM
01	23/02/2022	Planning	DS	HM
00	09/02/2022	Initial issue	DS	HM
REV	DATE	COMMENT	DRW	CHK

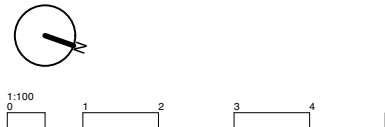


NOTES
All dimensions to be confirmed on site. This drawing is copyright © My-architect

My-architect

Unit 12b, Canonbury Yard
190 New North Road
London, N1 7BJ
T 07912325101 E harry.molyneux@my-architect.io


PROJECT
55 Sherlock Road, London, NW3 2HR
DRAWING
Existing Elevations
SCALE
1:100 @ A3
STATUS
Planning

DRAWING No. 3093/01/201 REVISION P02

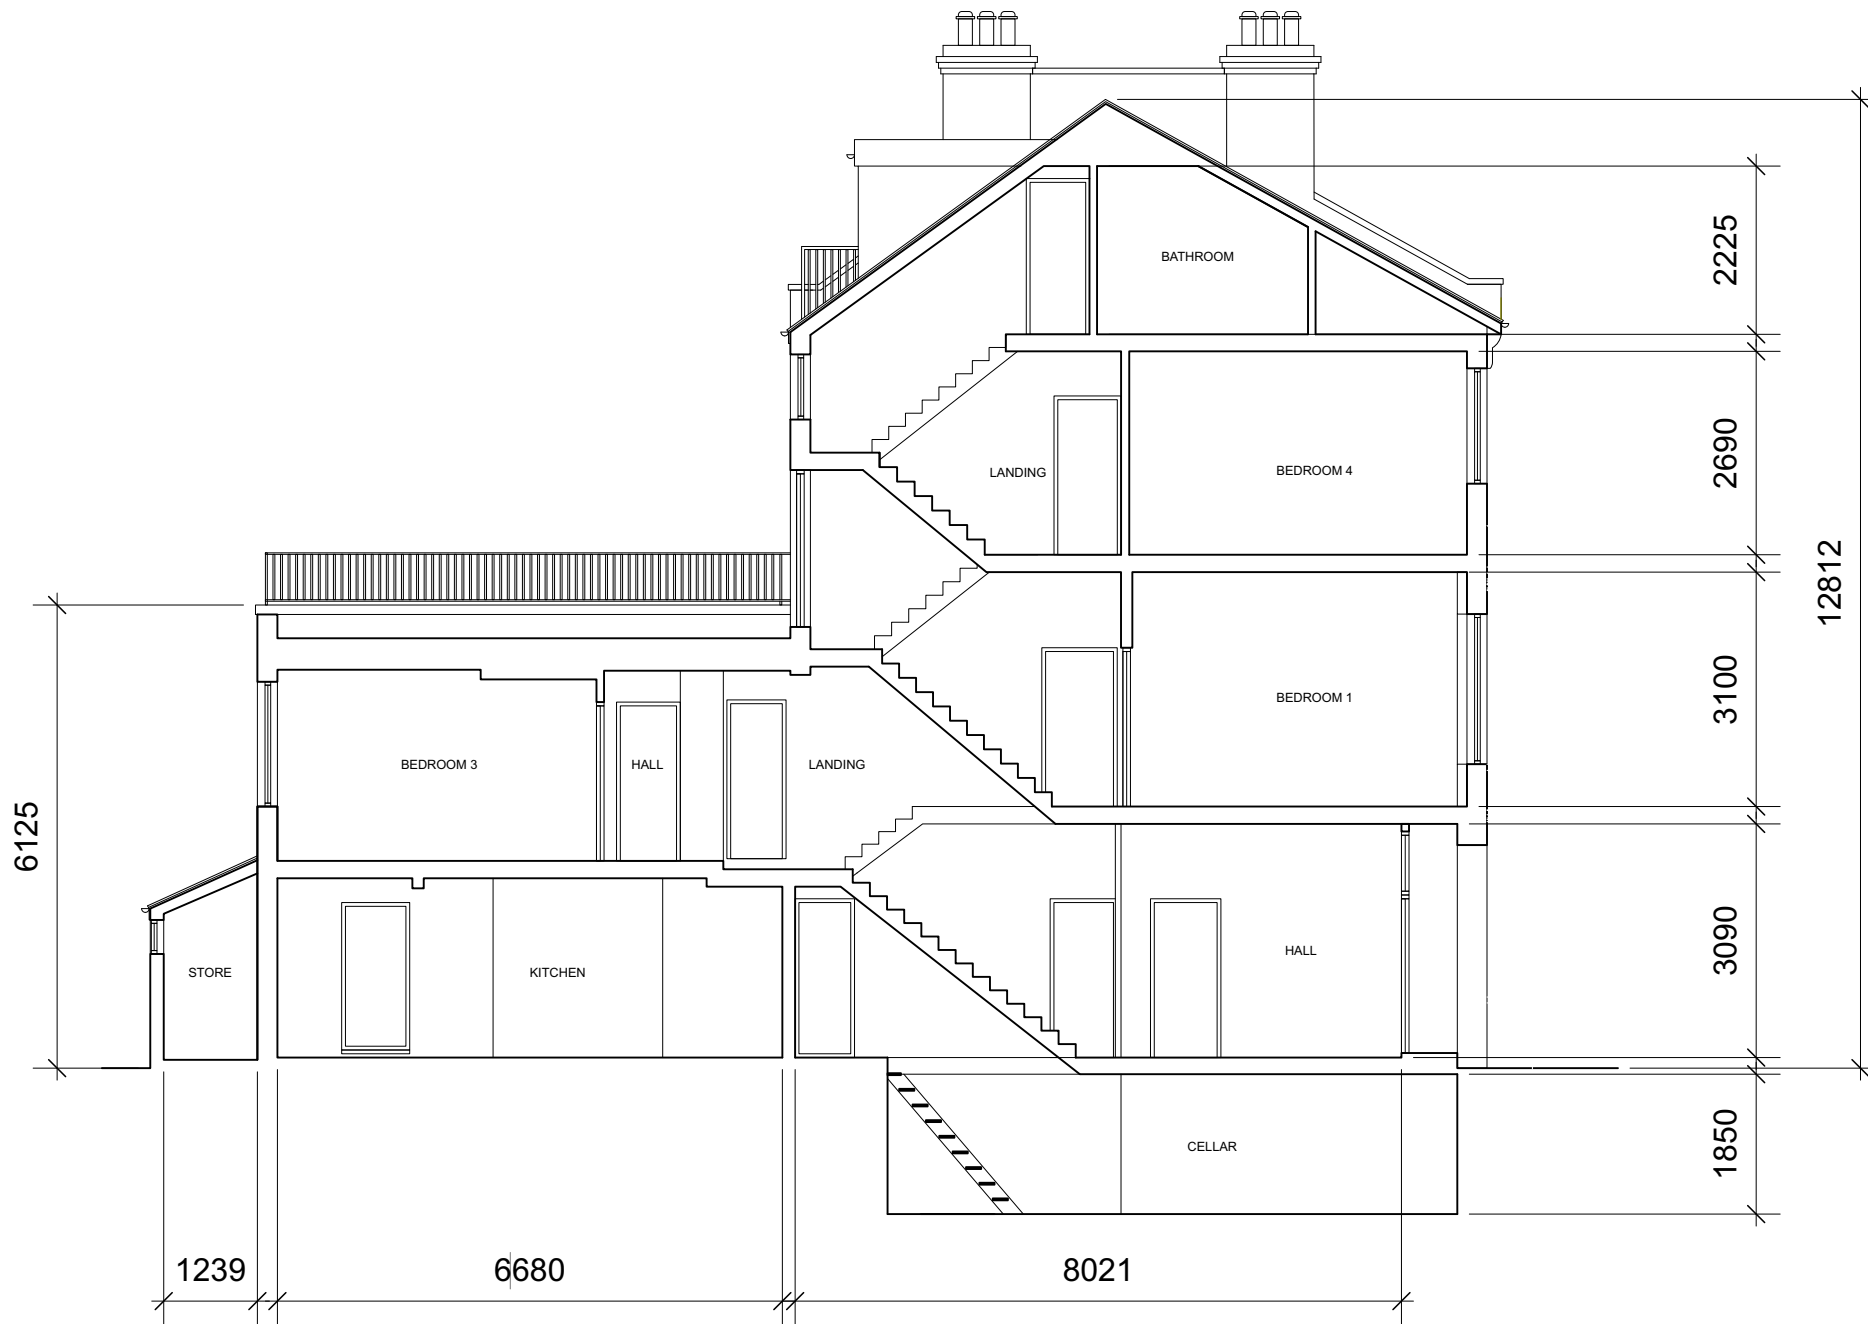

Section

02	22/08/2022	Planning UPDT	DS	HM
01	23/02/2022	Planning	DS	HM
00	09/02/2022	Initial issue	DS	HM
REV	DATE	COMMENT	DRW	CHK

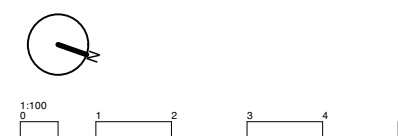


NOTES
All dimensions to be confirmed on site. This drawing is copyright © My-architect

My-architect


Unit 12b, Canonbury Yard
190 New North Road
London, N1 7BJ
T 07912325101 E harry.molyneux@my-architect.io

PROJECT
55 Shirlock Road, London, NW3 2HR
DRAWING
Existing Elevations
SCALE
1:100 @ A3
STATUS
Planning

DRAWING No. 3093/01/202 REVISION P02

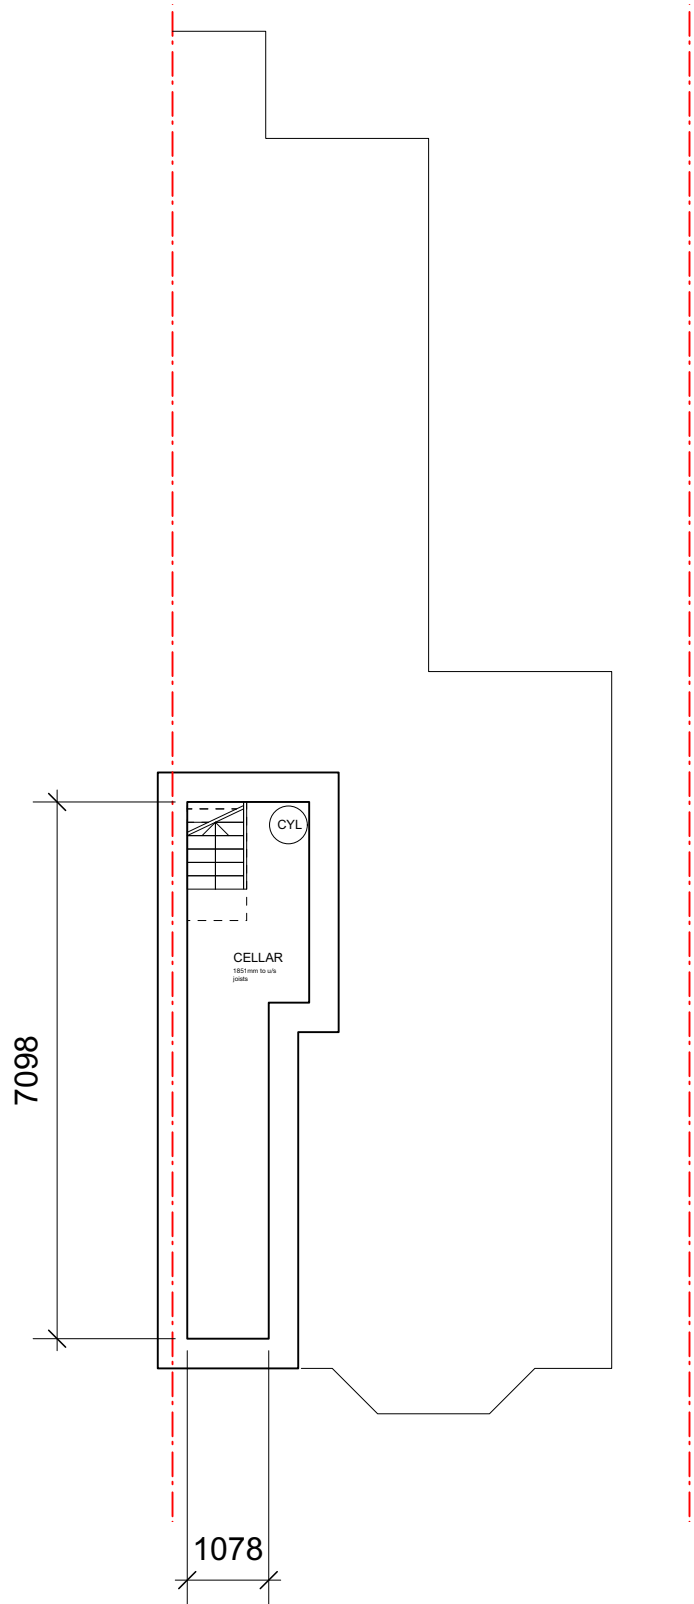


Lower Ground Floor

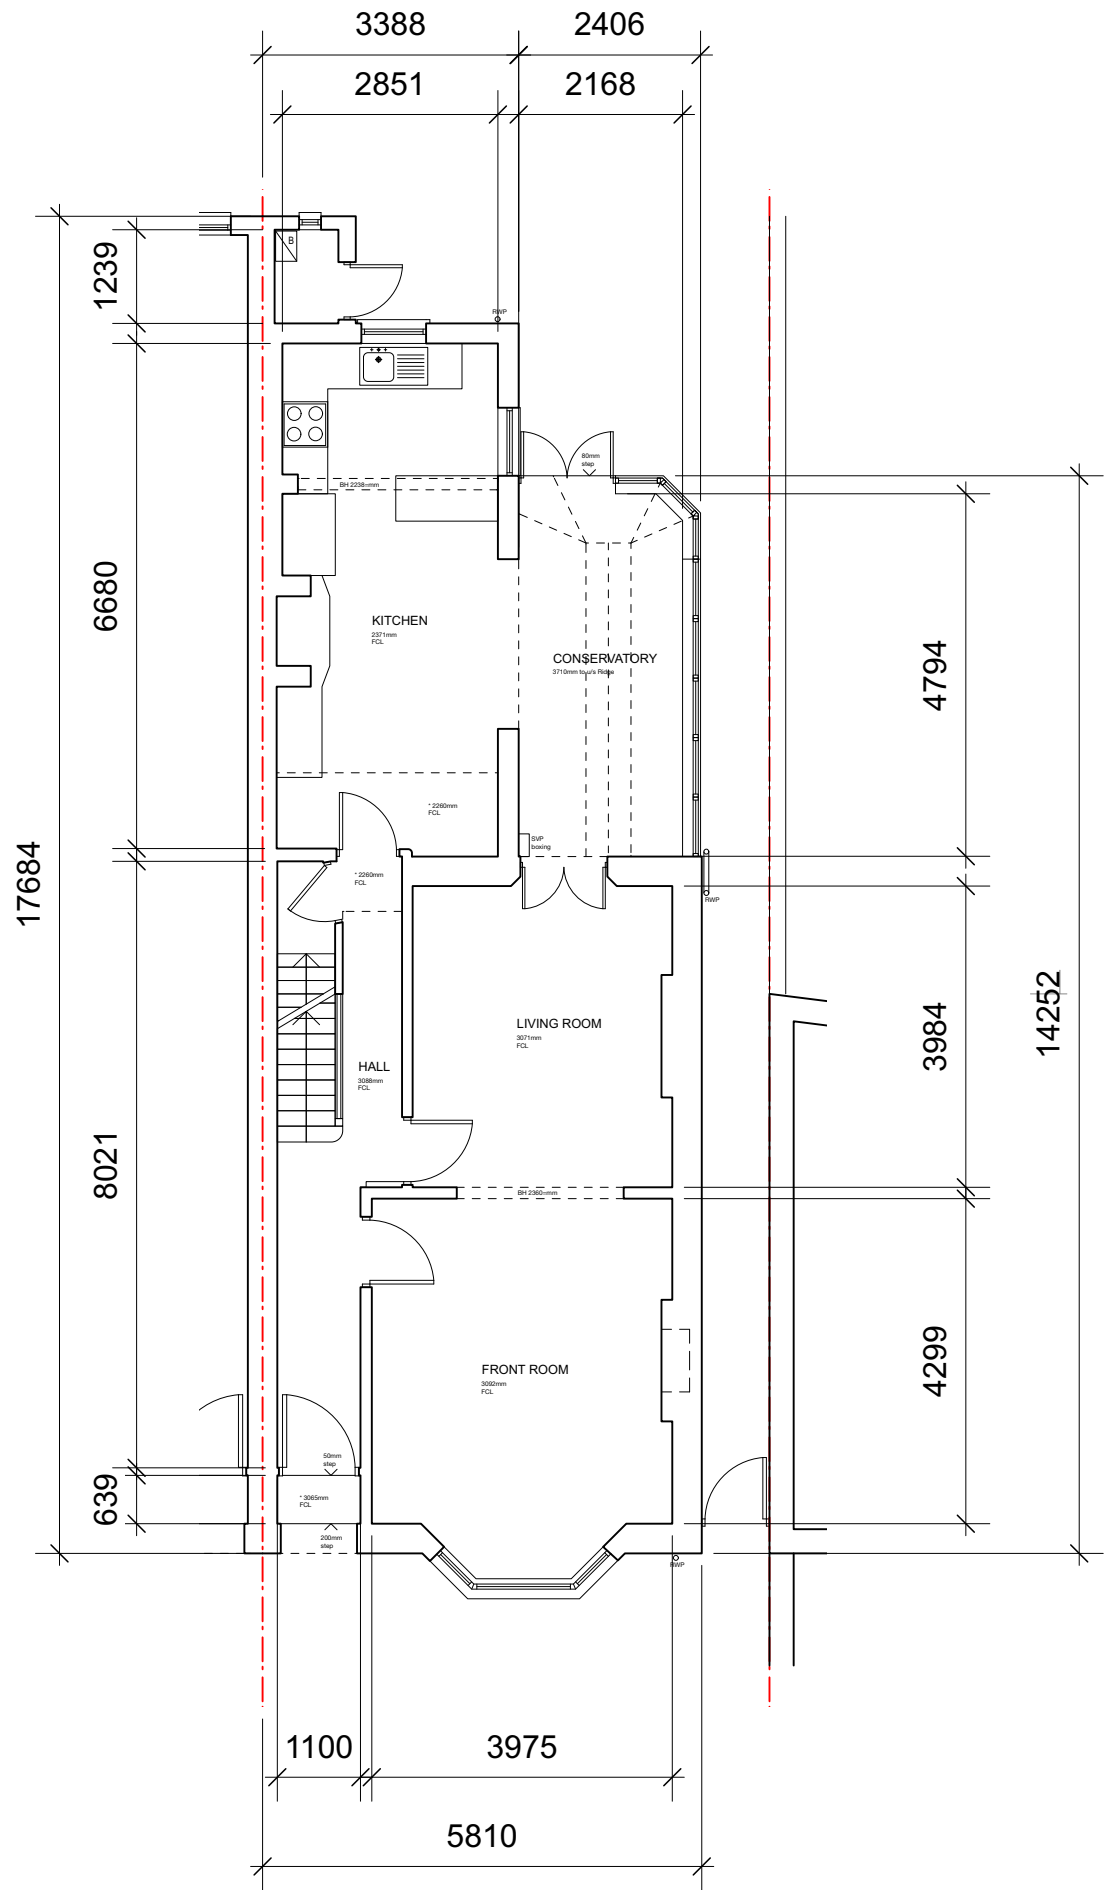

Ground Floor

02	22/08/2022	Planning UPDT	DS	HM
01	23/02/2022	Planning	DS	HM
00	09/02/2022	Initial issue	DS	HM
REV	DATE	COMMENT	DRW	CHK

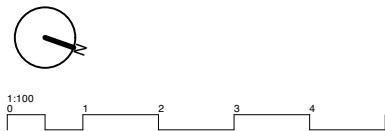

NOTES
All dimensions to be confirmed on site. This drawing is copyright © My-architect

My-architect

Unit 12b, Canonbury Yard
190 New North Road
London, N1 7BJ
T 07912325101 E harry.molyneux@my-architect.io


PROJECT
55 Shirlock Road, London, NW3 2HR

DRAWING
Existing Floor Plans


SCALE
1:100 @ A3

STATUS
Planning

DRAWING No. 3093/01/400 REVISION P02

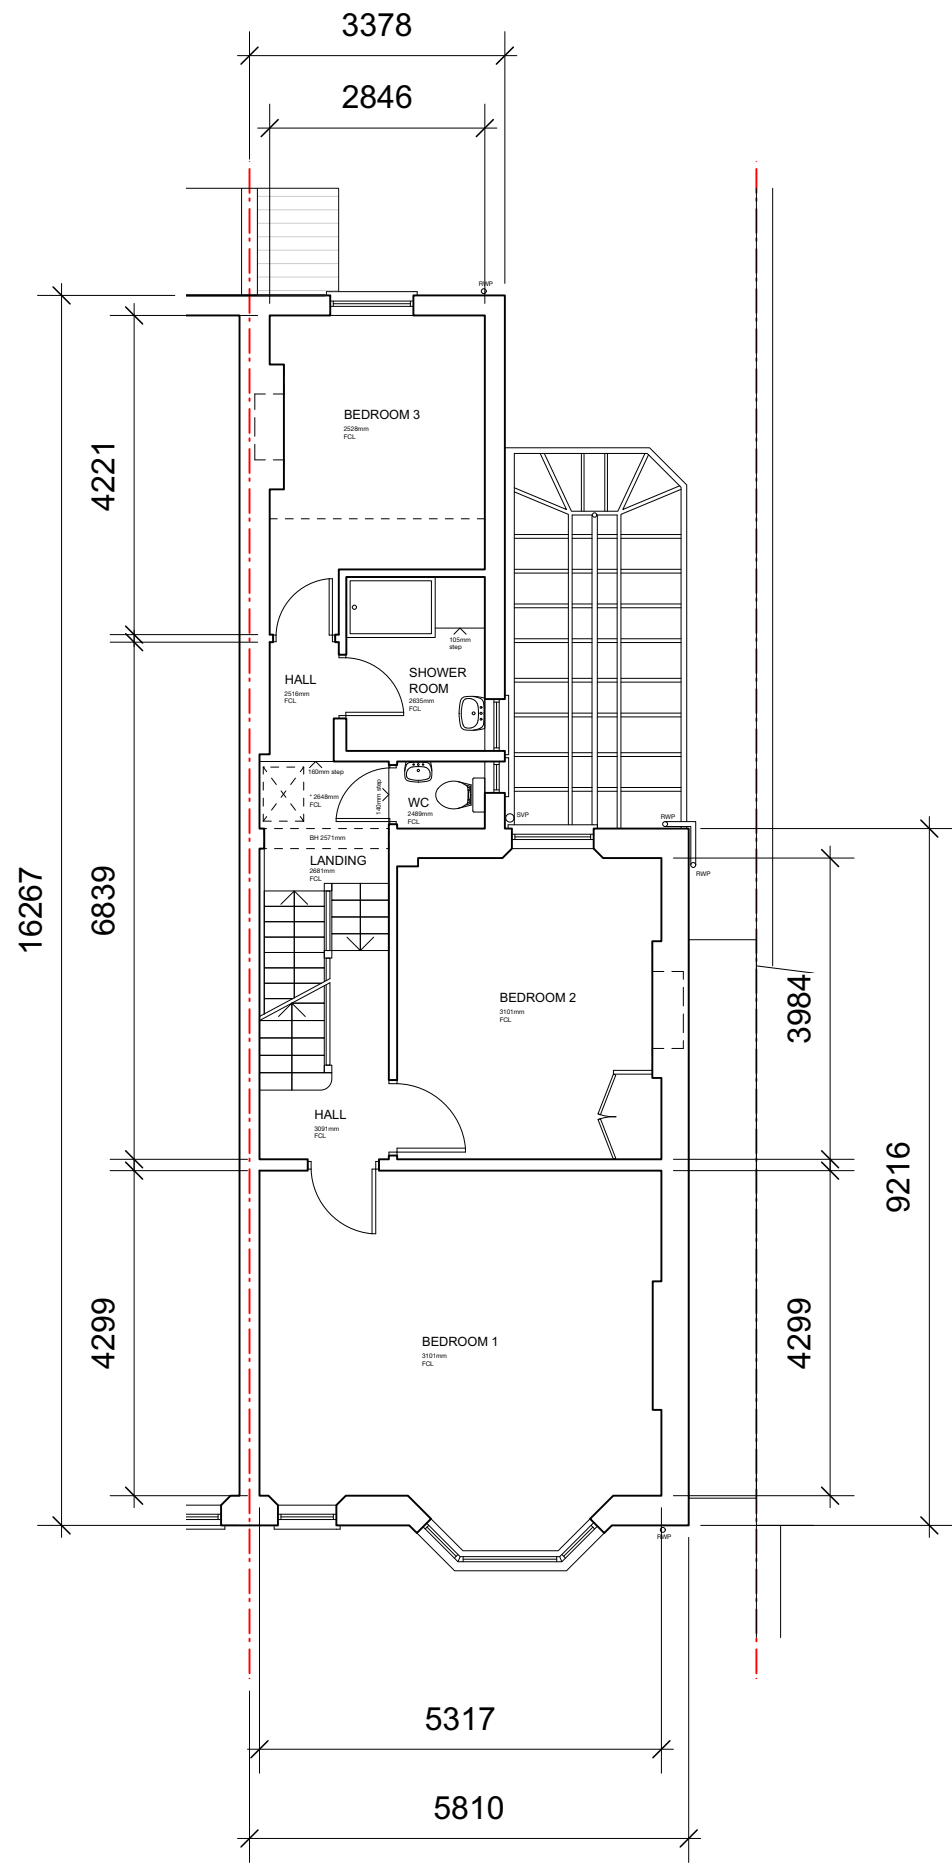


First Floor

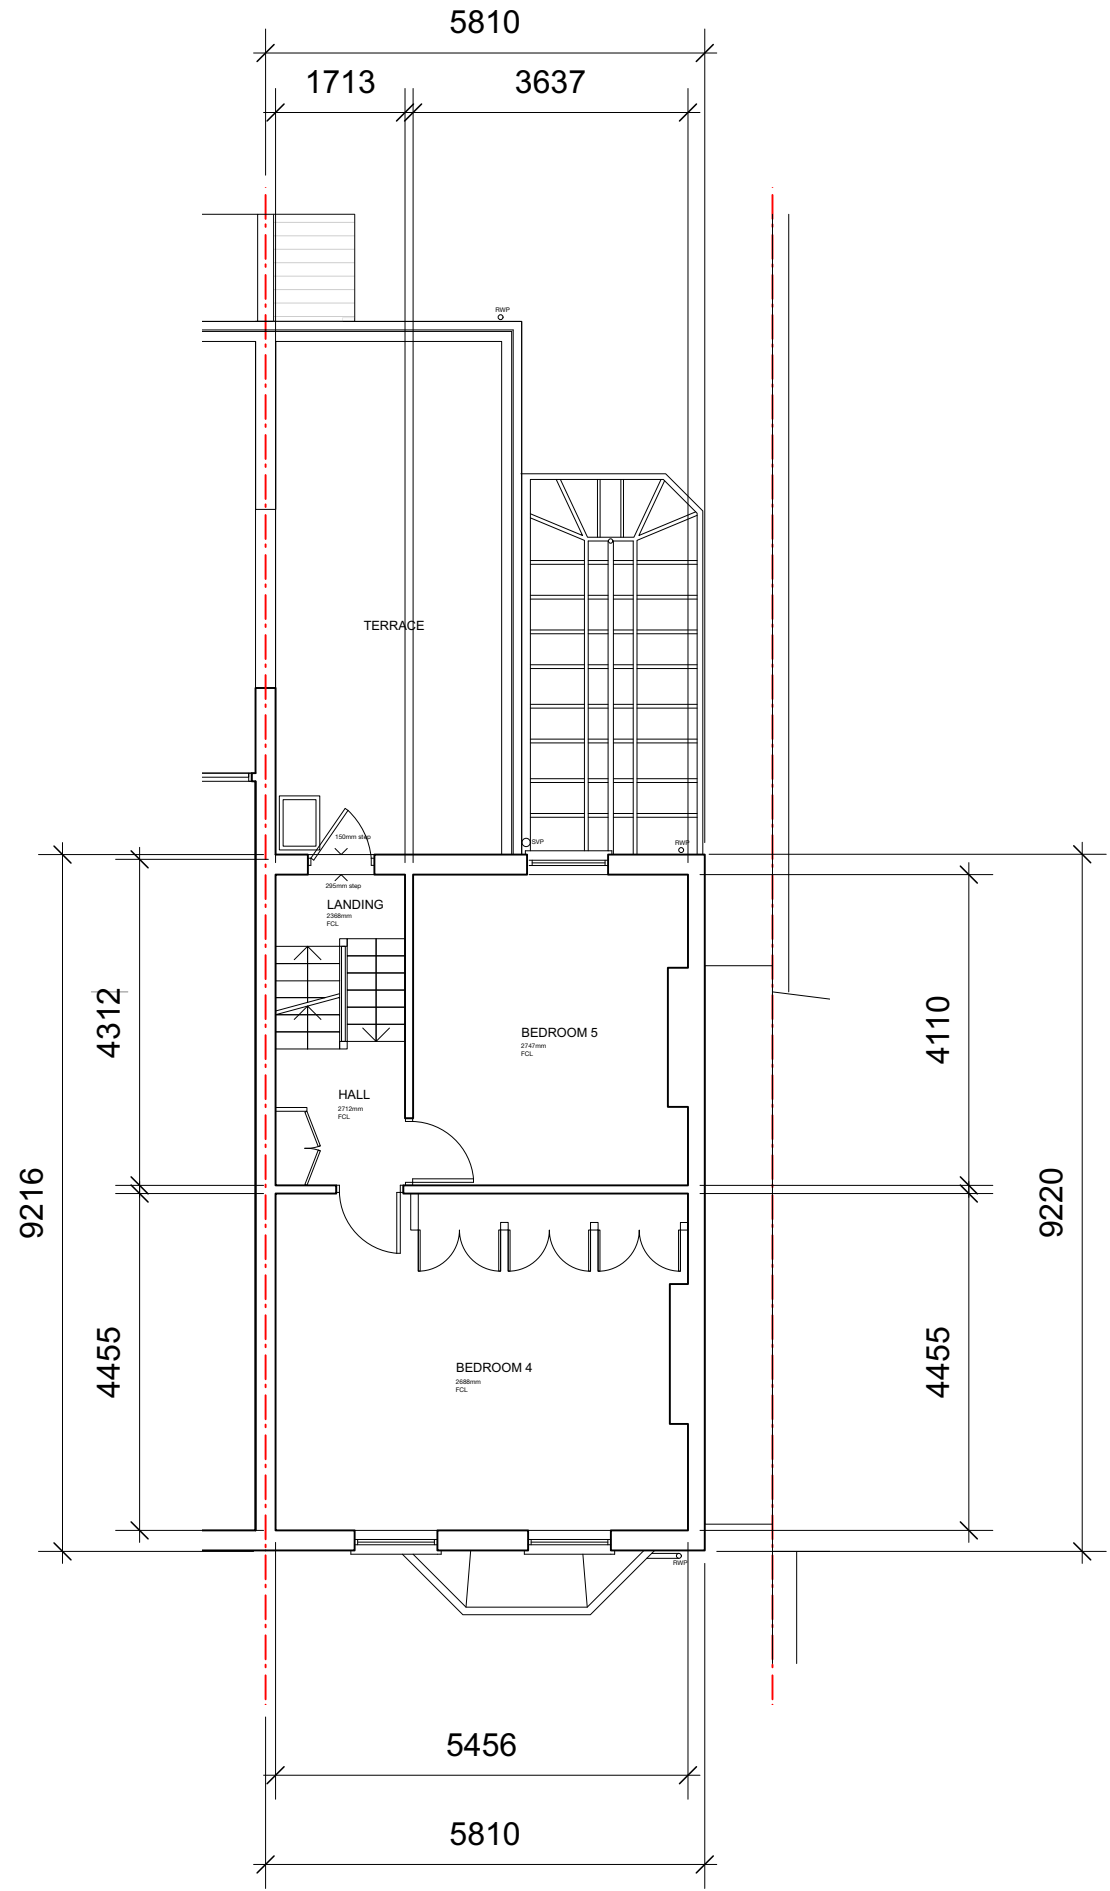

Second Floor

02	22/08/2022	Planning UPDT	DS	HM
01	23/02/2022	Planning	DS	HM
00	09/02/2022	Initial issue	DS	HM
REV	DATE	COMMENT	DRW	CHK

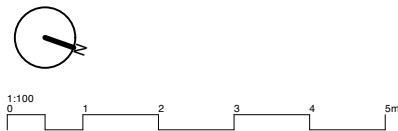

NOTES
All dimensions to be confirmed on site. This drawing is copyright © My-architect

My-architect

Unit 12b, Canonbury Yard
190 New North Road
London, N1 7BJ
T 07912325101 E harry.molyneux@my-architect.io


PROJECT
55 Sherlock Road, London, NW3 2HR

DRAWING
Existing Floor Plans


SCALE
1:100 @ A3

STATUS
Planning

DRAWING No. 3093/01/401 REVISION P02

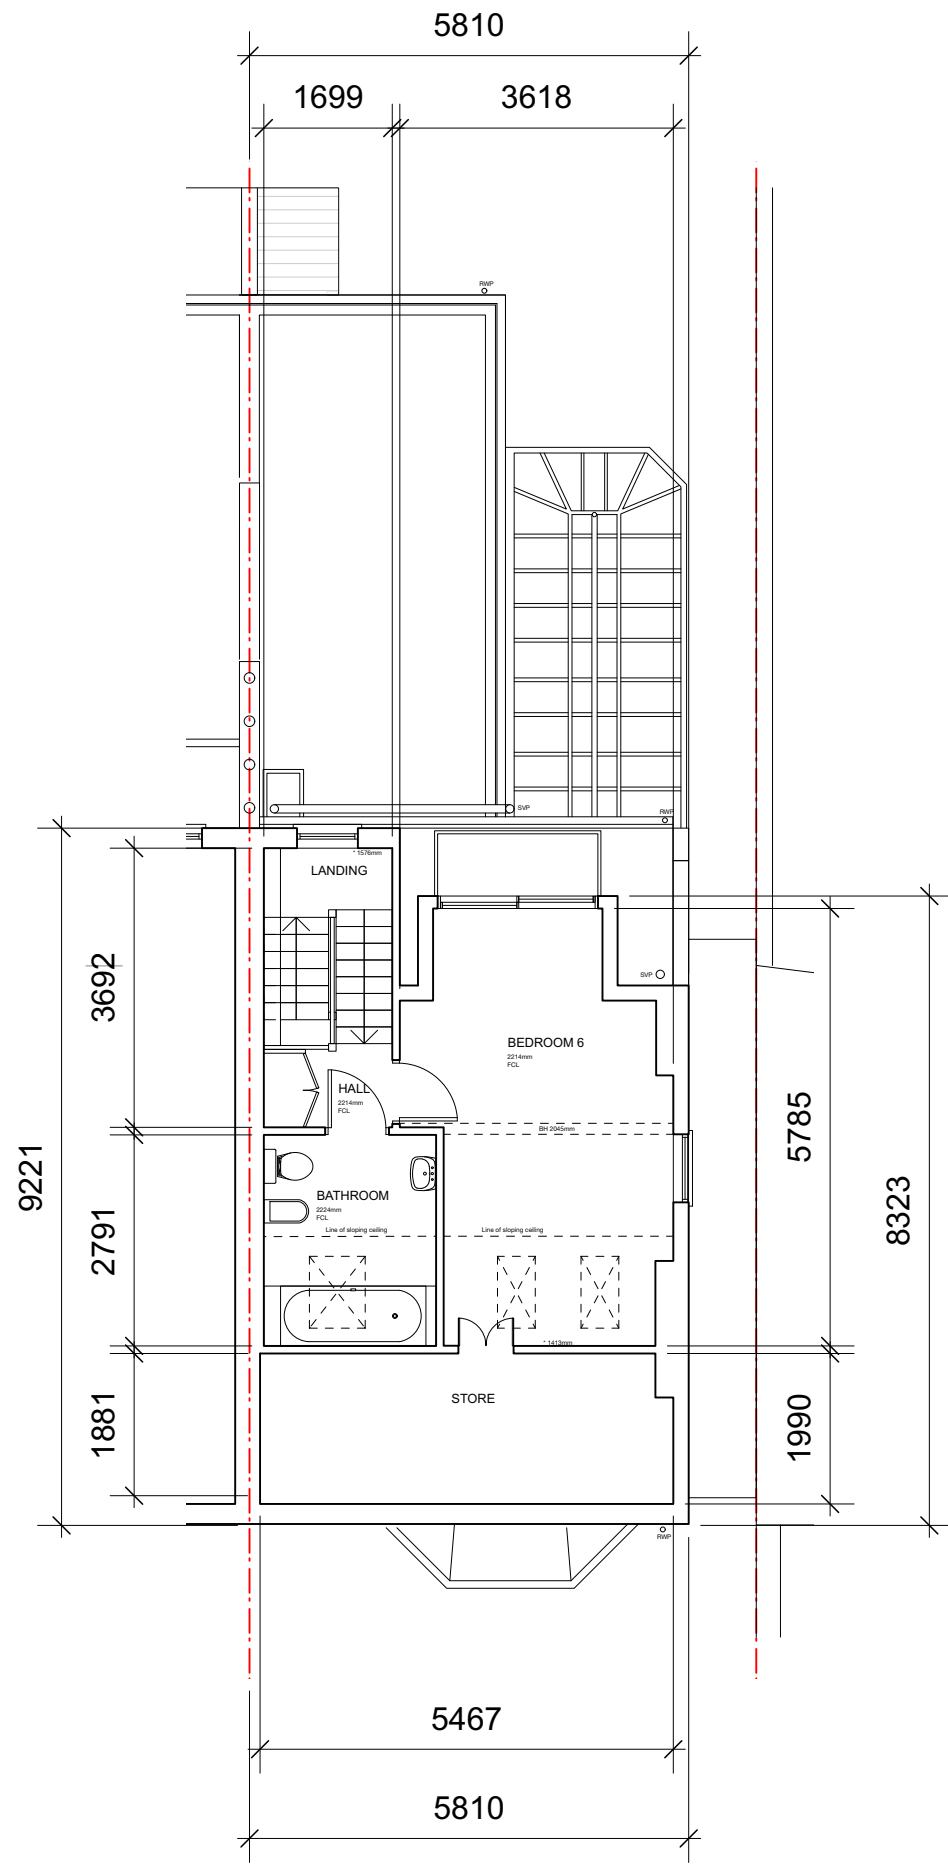


Loft Floor

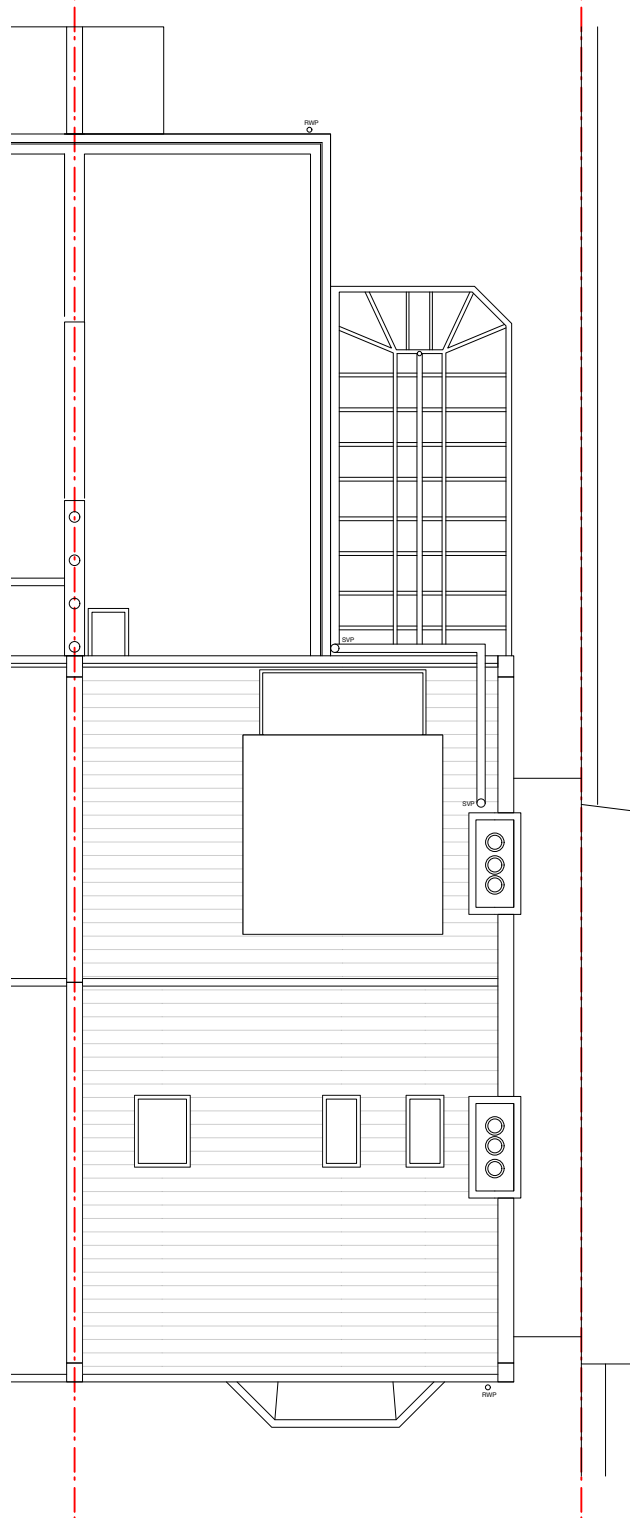

Roof

02	22/08/2022	Planning UPDT	DS	HM
01	23/02/2022	Planning	DS	HM
00	09/02/2022	Initial issue	DS	HM
REV	DATE	COMMENT	DRW	CHK

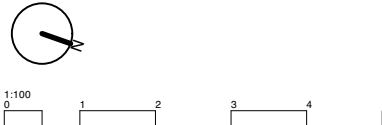

NOTES
All dimensions to be confirmed on site. This drawing is copyright © My-architect

My-architect


Unit 12b, Canonbury Yard
190 New North Road
London, N1 7BJ
T 07912325101 E harry.molyneux@my-architect.io

PROJECT
55 Shirlock Road, London, NW3 2HR
DRAWING
Existing Floor Plans
SCALE
1:100 @ A3
STATUS
Planning

DRAWING No. 3093/01/401 REVISION P02




Front Elevation

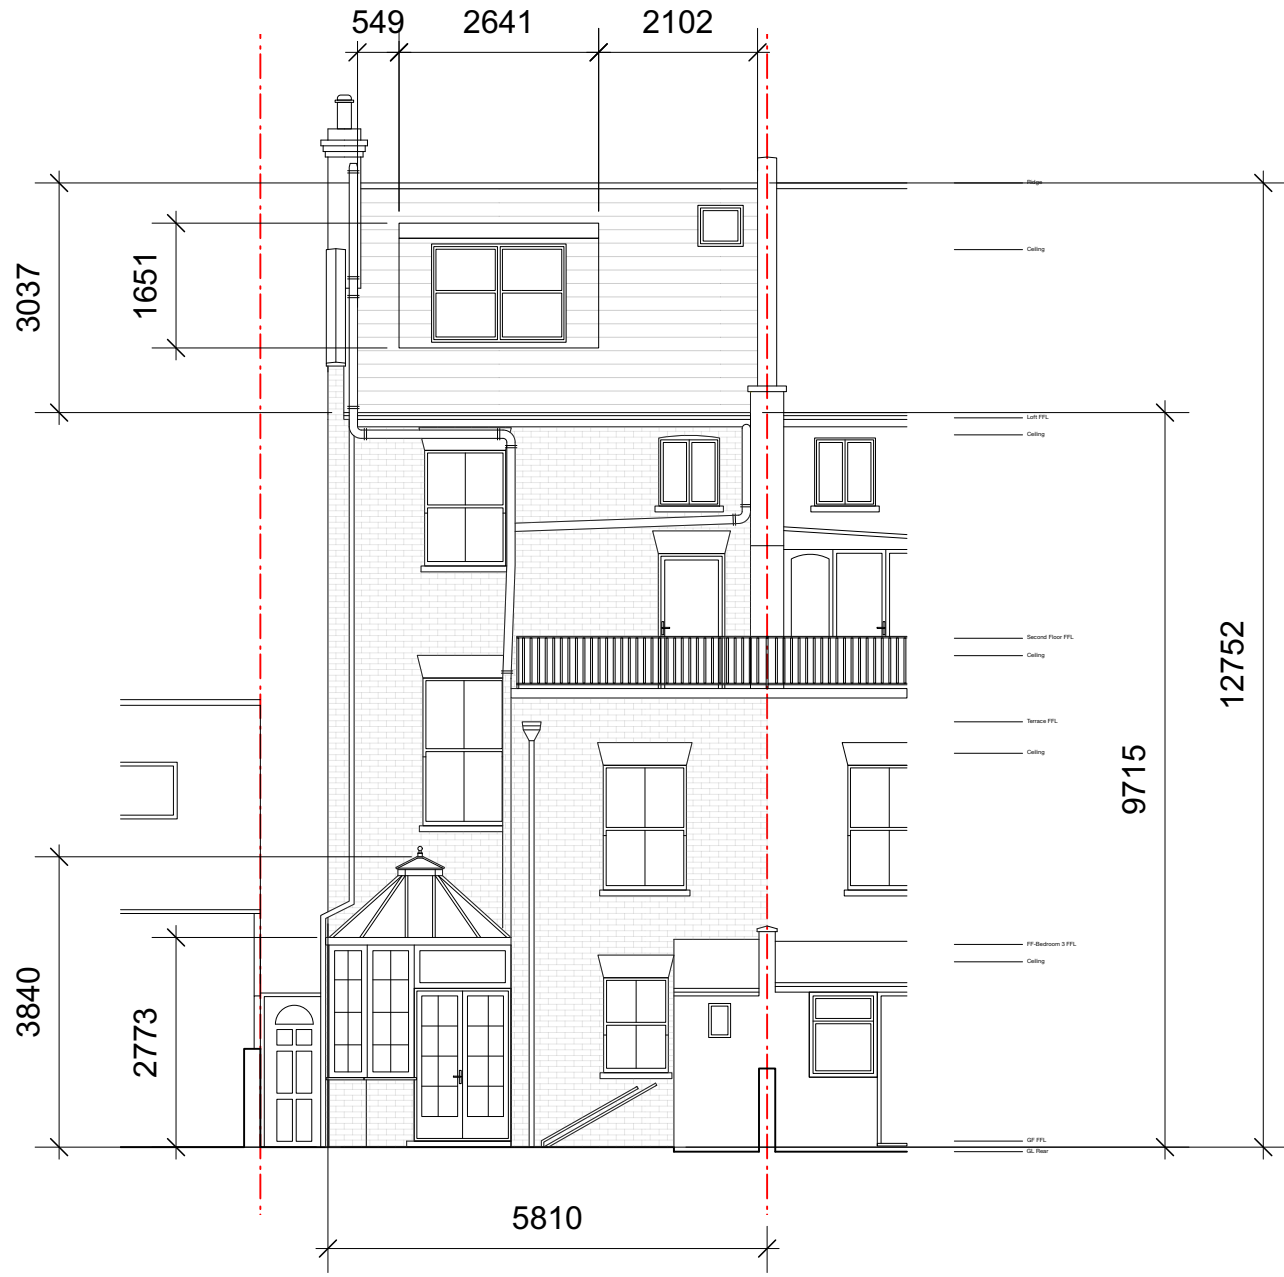

Rear Elevation

02	22/08/2022	Planning UPDT	DS	HM
01	23/02/2022	Planning	DS	HM
00	09/02/2022	Initial issue	DS	HM
REV	DATE	COMMENT	DRW	CHK

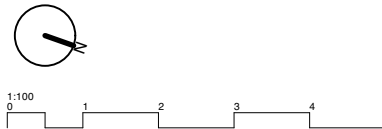


NOTES
All dimensions to be confirmed on site. This drawing is copyright © My-architect

My-architect

Unit 12b, Canonbury Yard
190 New North Road
London, N1 7BJ
T 07912325101 E harry.molyneux@my-architect.io


PROJECT
55 Sherlock Road, London, NW3 2HR
DRAWING
Proposed Elevations
SCALE
1:100 @ A3
STATUS
Planning

DRAWING No. 3093/03/200 REVISION P02

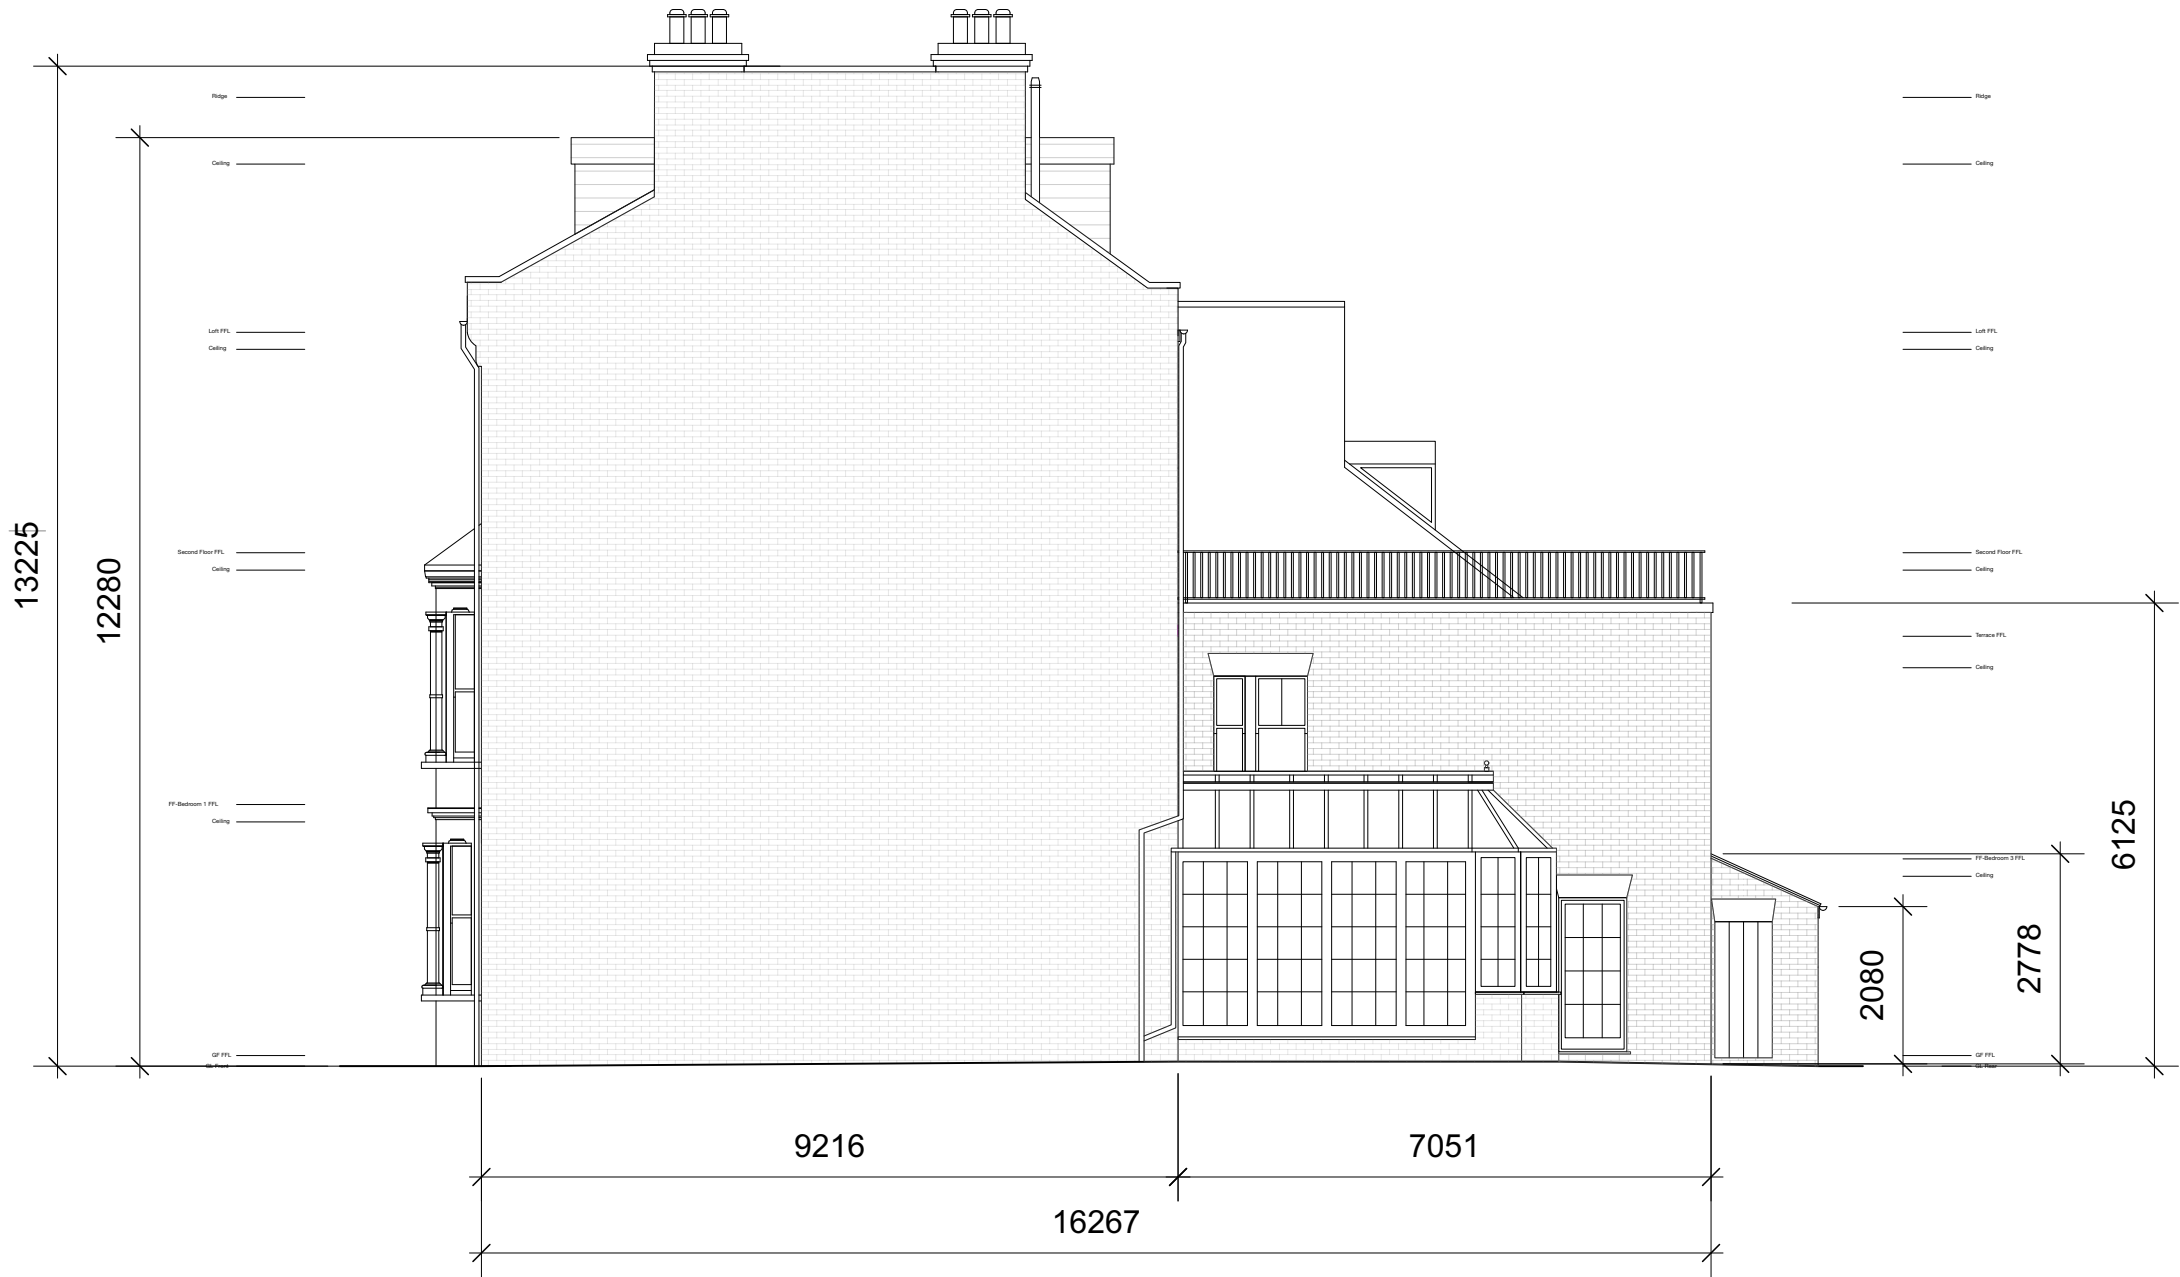

Side Elevation

02	22/08/2022	Planning UPDT	DS	HM
01	23/02/2022	Planning	DS	HM
00	09/02/2022	Initial issue	DS	HM
REV	DATE	COMMENT	DRW	CHK

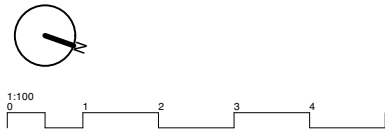


NOTES
All dimensions to be confirmed on site. This drawing is copyright © My-architect

My-architect

Unit 12b, Canonbury Yard
190 New North Road
London, N1 7BJ
T 07912325101 E harry.molyneux@my-architect.io


PROJECT
55 Sherlock Road, London, NW3 2HR
DRAWING
Proposed Elevations
SCALE
1:100 @ A3
STATUS
Planning

DRAWING No. 3093/03/201 REVISION P02

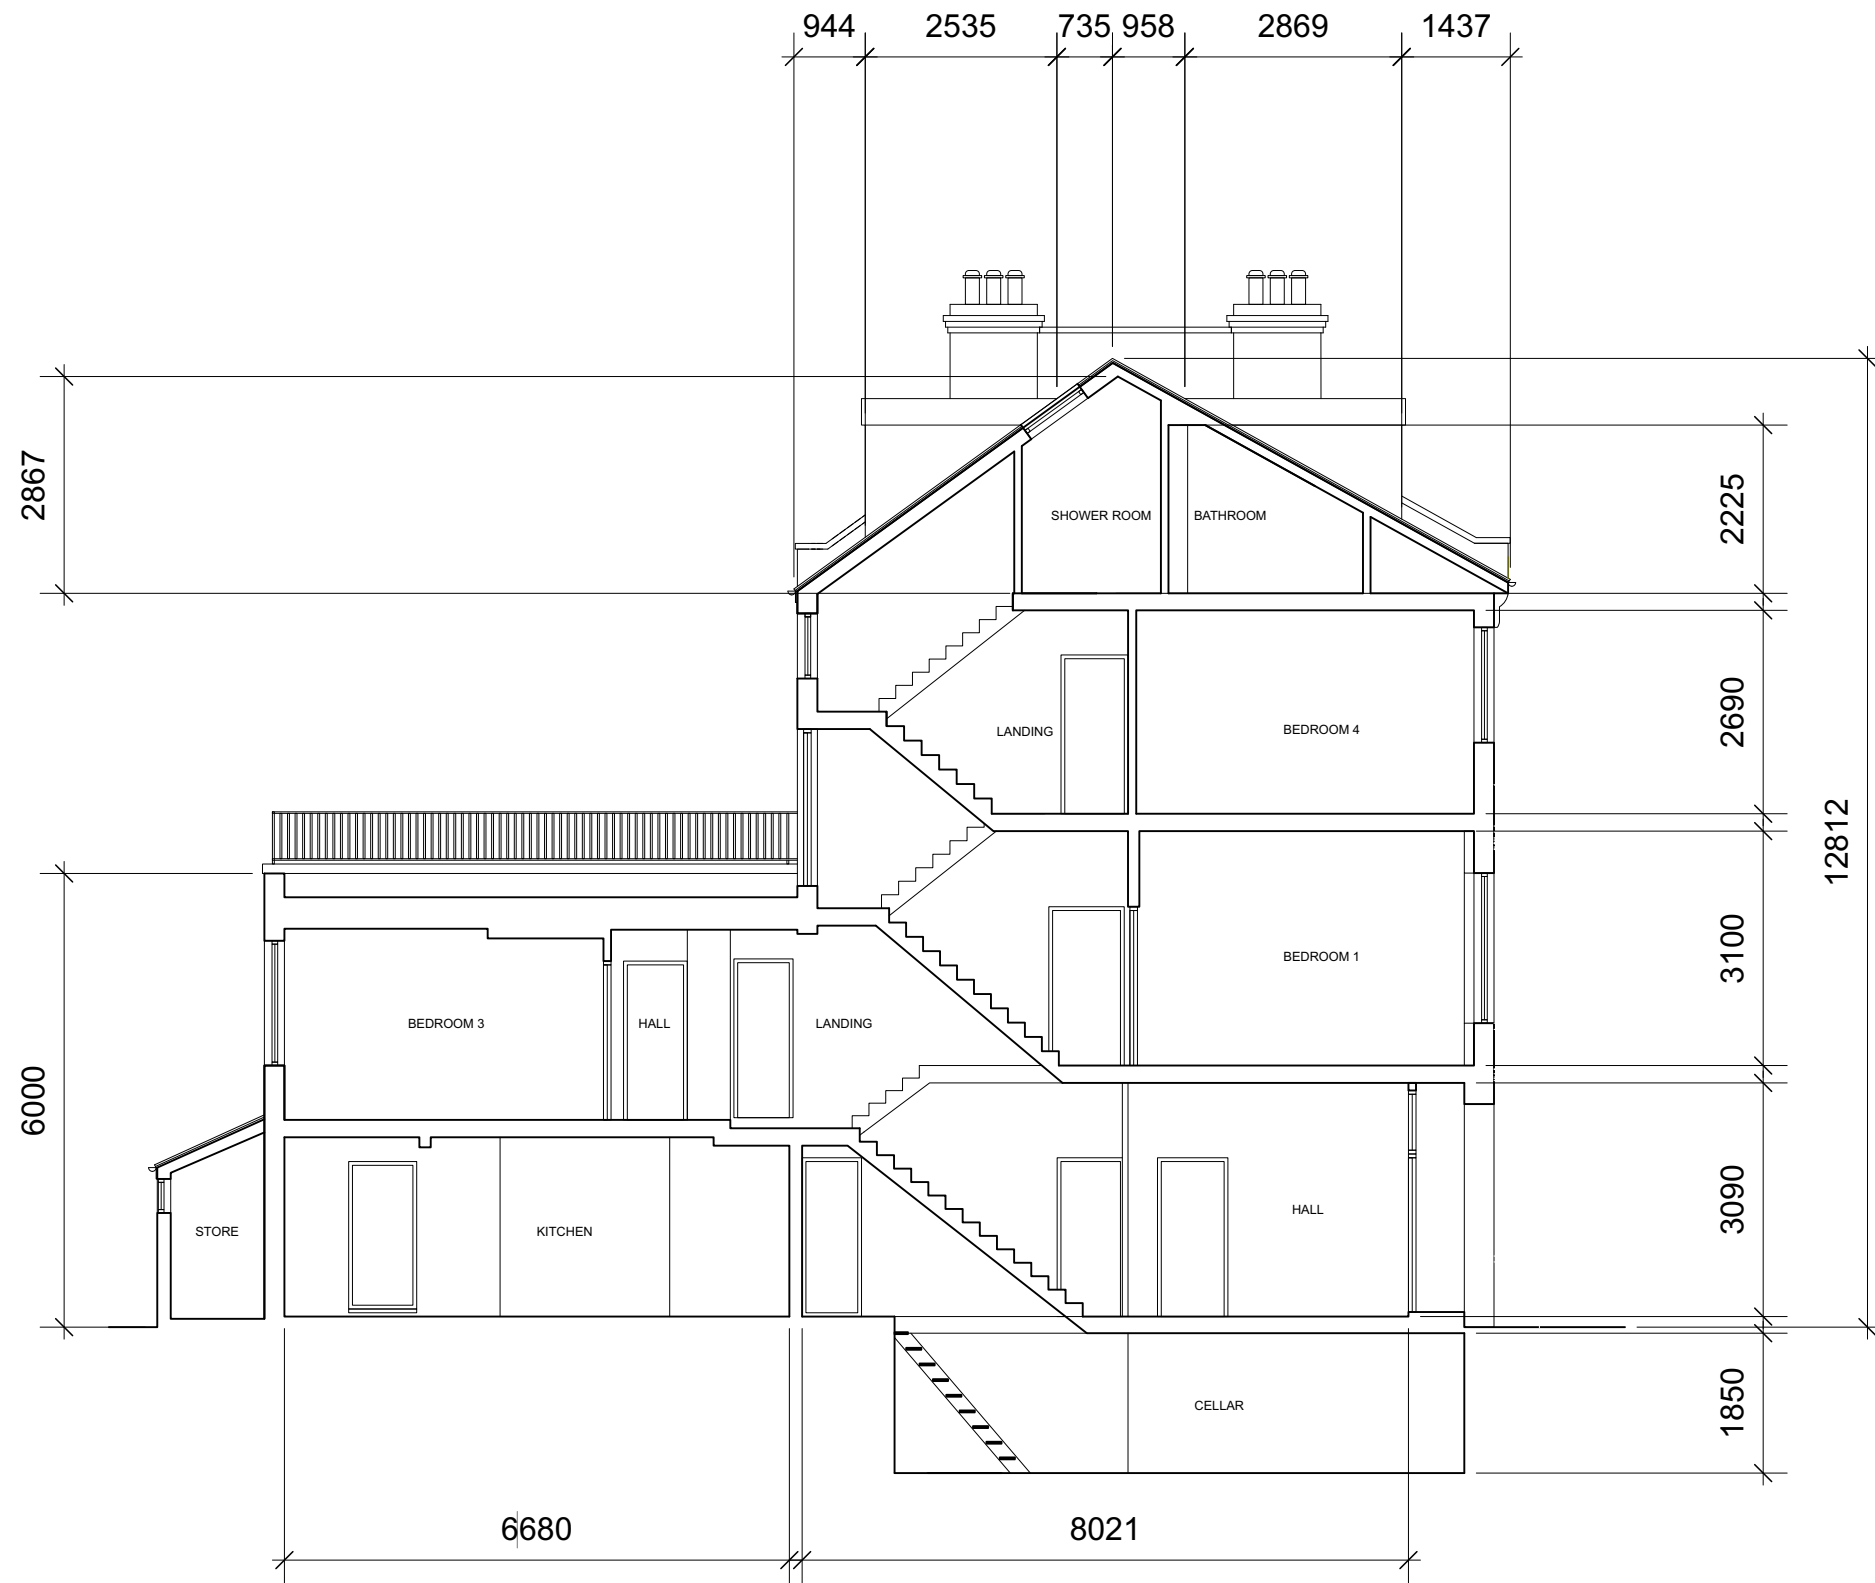

Section

02	22/08/2022	Planning UPDT	DS	HM
01	23/02/2022	Planning	DS	HM
00	09/02/2022	Initial issue	DS	HM
REV	DATE	COMMENT	DRW	CHK

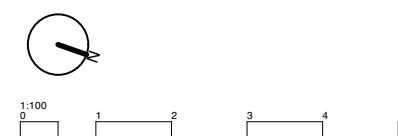


NOTES
All dimensions to be confirmed on site. This drawing is copyright © My-architect

My-architect


Unit 12b, Canonbury Yard
190 New North Road
London, N1 7BJ
T 07912325101 E harry.molyneux@my-architect.io

PROJECT
55 Shirlock Road, London, NW3 2HR
DRAWING
Proposed Elevations
SCALE
1:100 @ A3
STATUS
Planning

DRAWING No.	REVISION
3093/03/202	P02

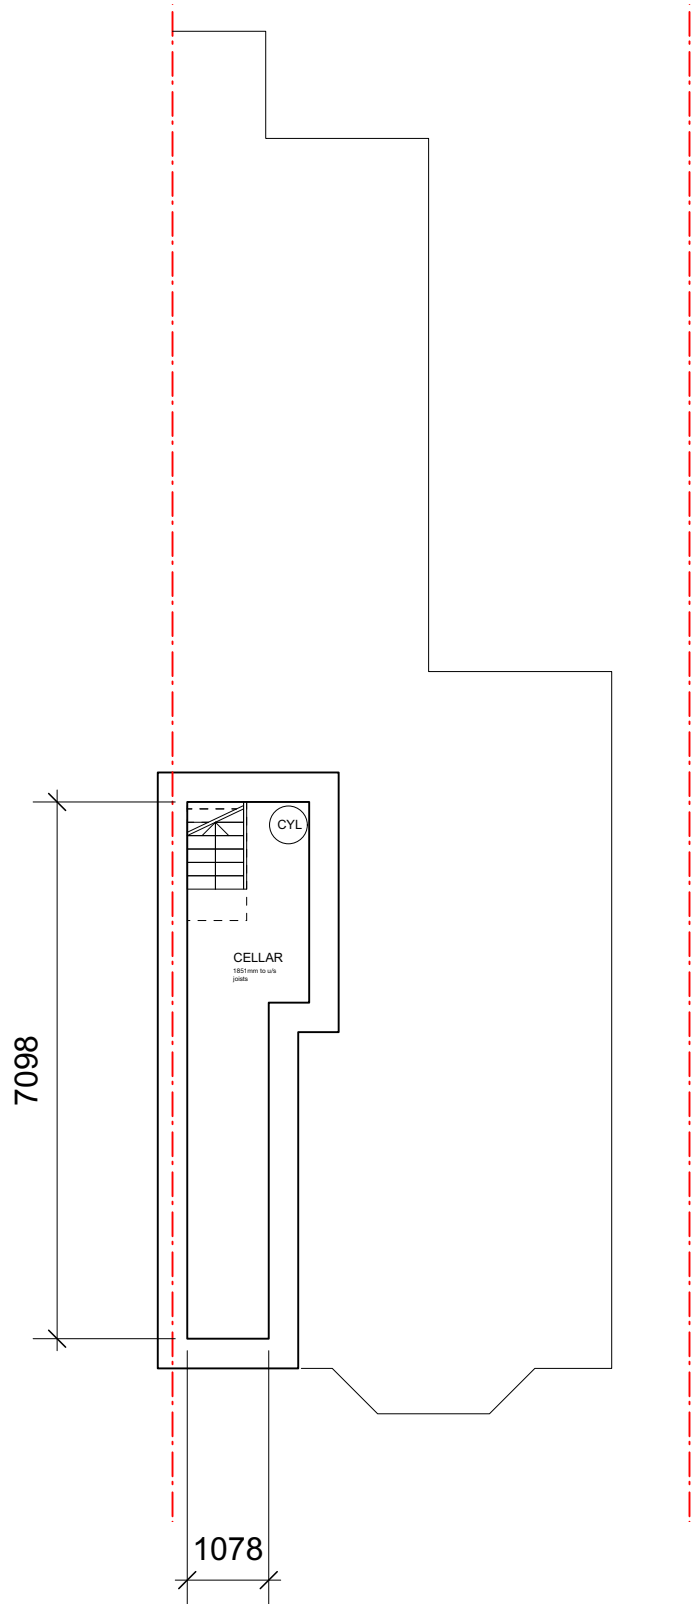


Lower Ground Floor

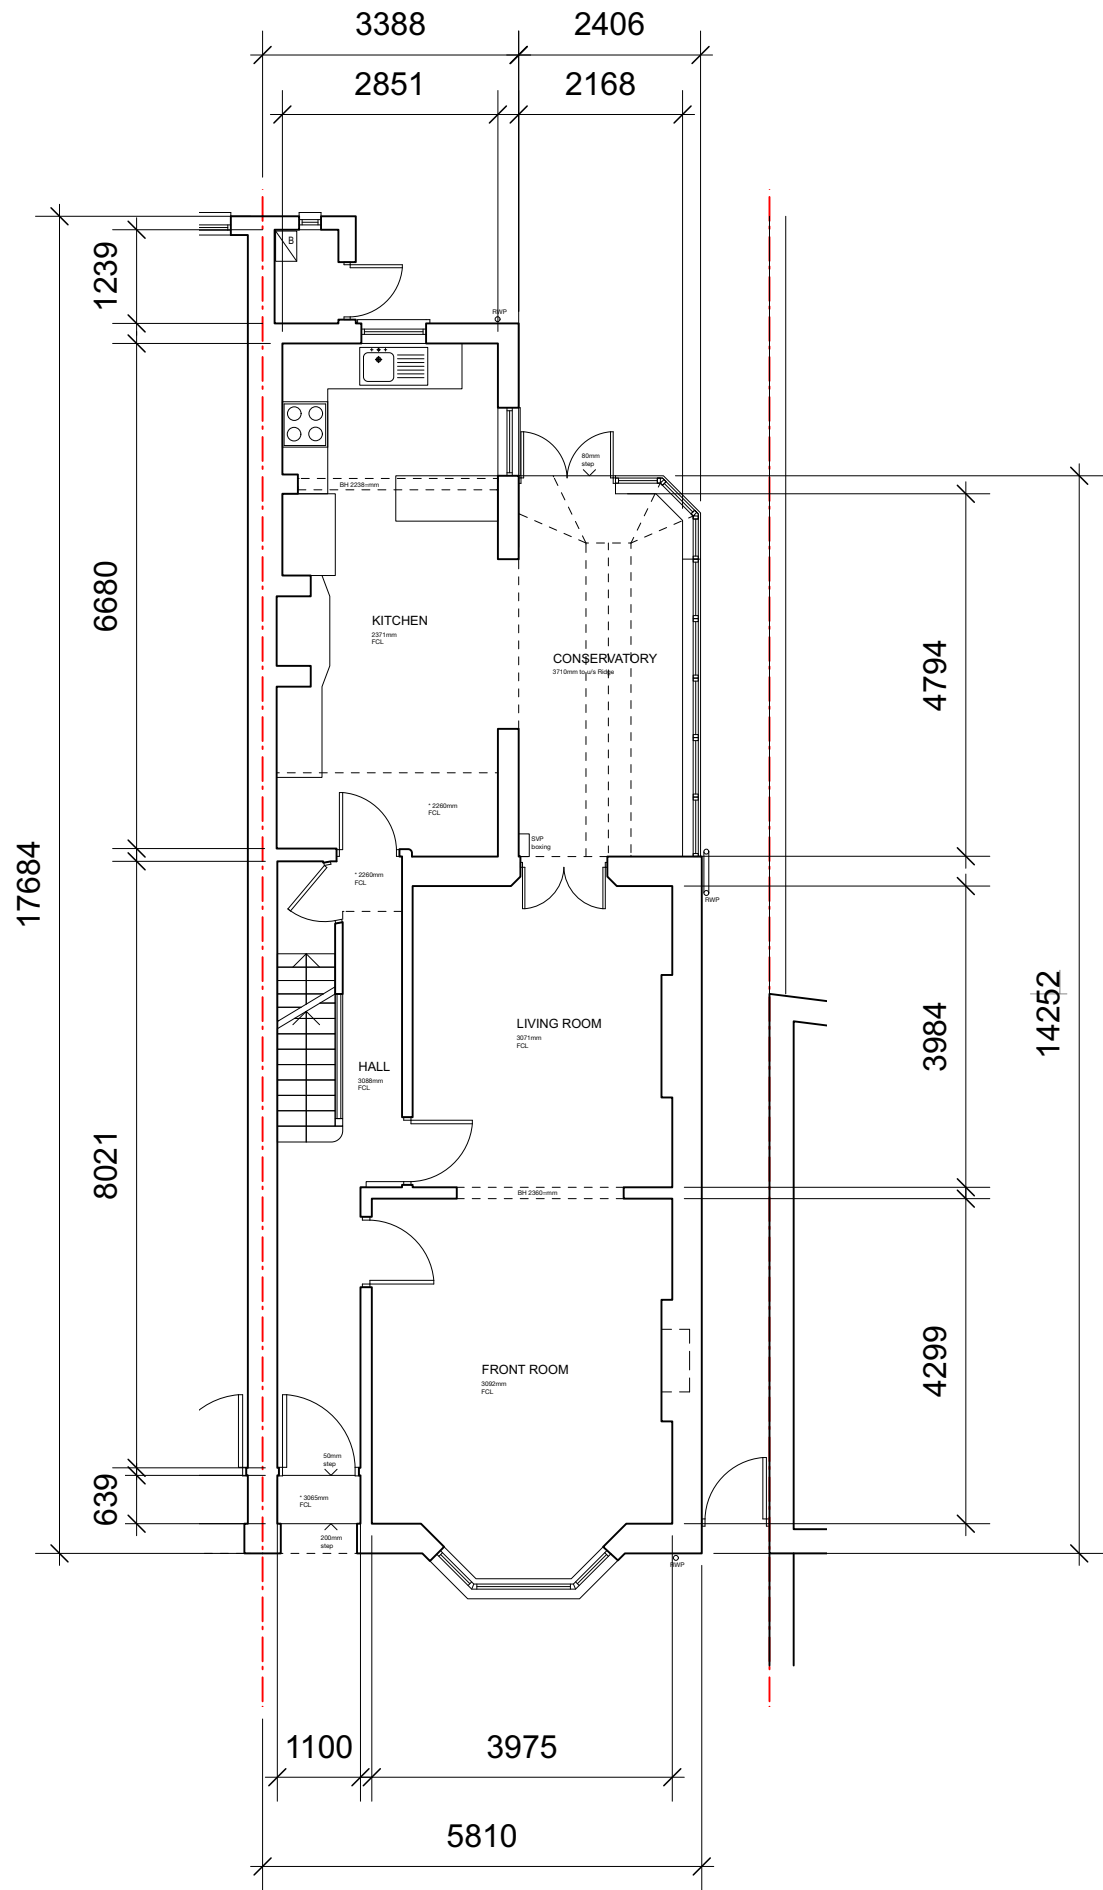

Ground Floor

02	22/08/2022	Planning UPDT	DS	HM
01	23/02/2022	Planning	DS	HM
00	09/02/2022	Initial issue	DS	HM
REV	DATE	COMMENT	DRW	CHK

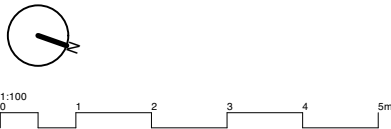

NOTES
All dimensions to be confirmed on site. This drawing is copyright © My-architect

My-architect

Unit 12b, Canonbury Yard
190 New North Road
London, N1 7BJ
T 07912325101 E harry.molyneux@my-architect.io


PROJECT
55 Shirlock Road, London, NW3 2HR

DRAWING
Proposed Floor Plans


SCALE
1:100 @ A3

STATUS
Planning

DRAWING No. 3093/03/400 REVISION P02

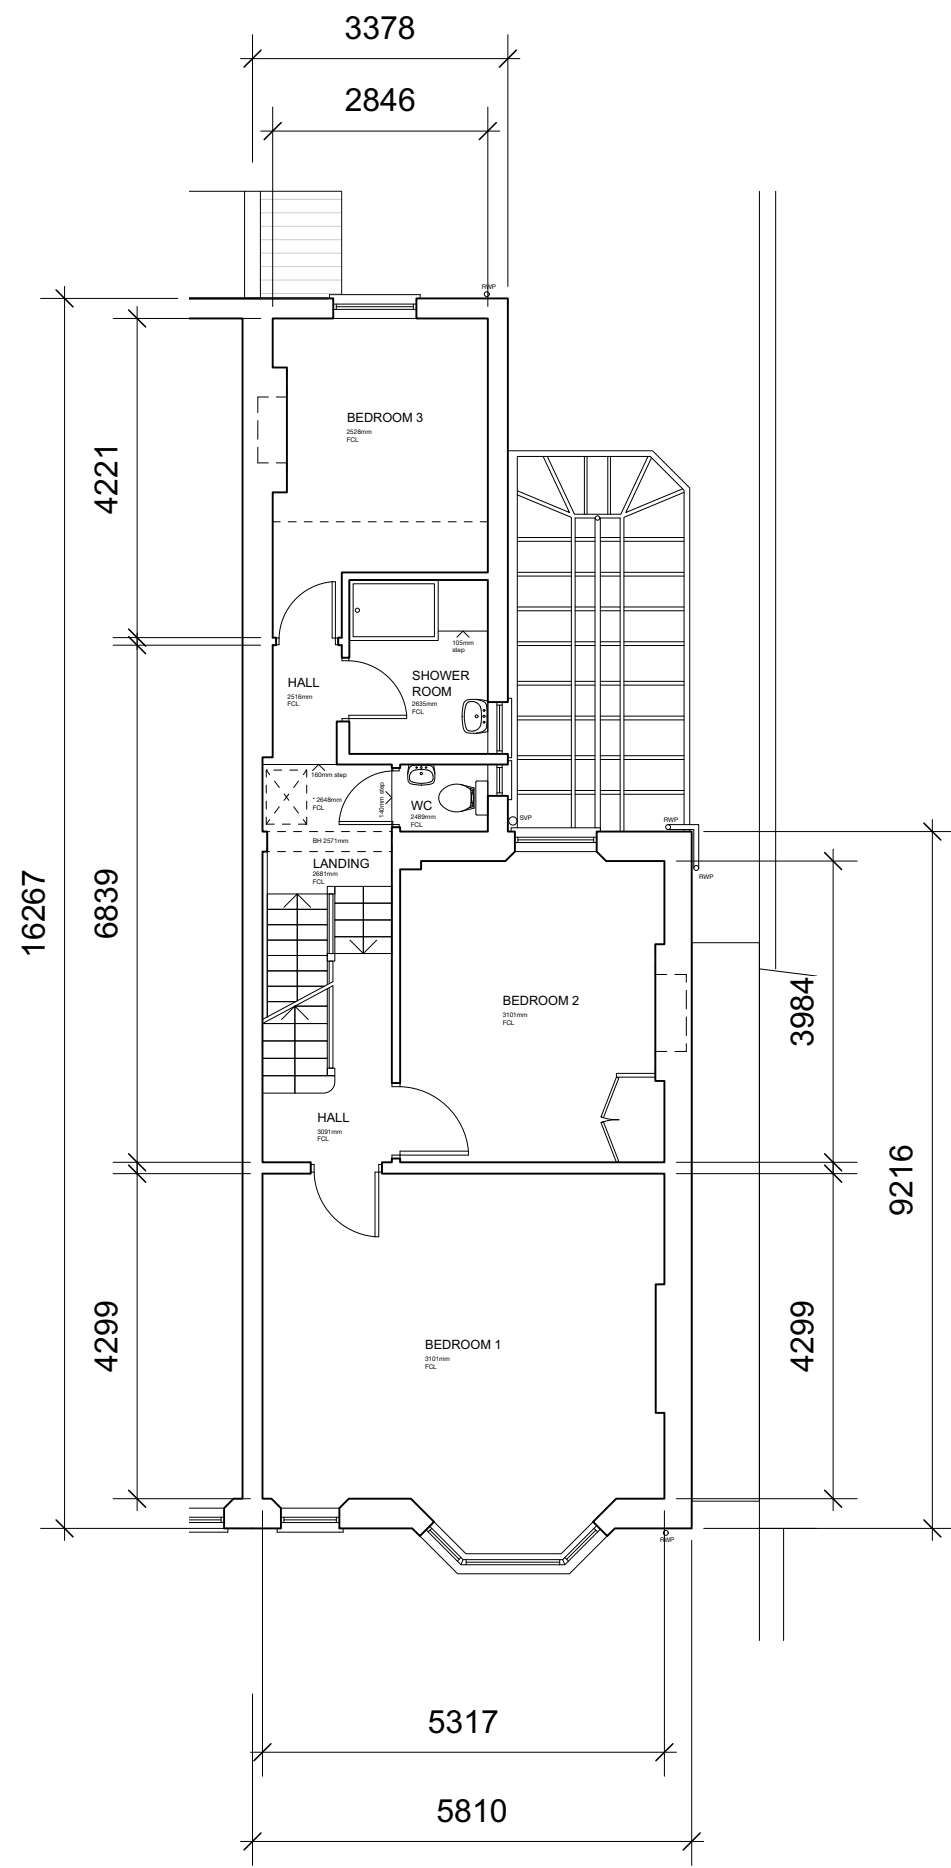

First Floor

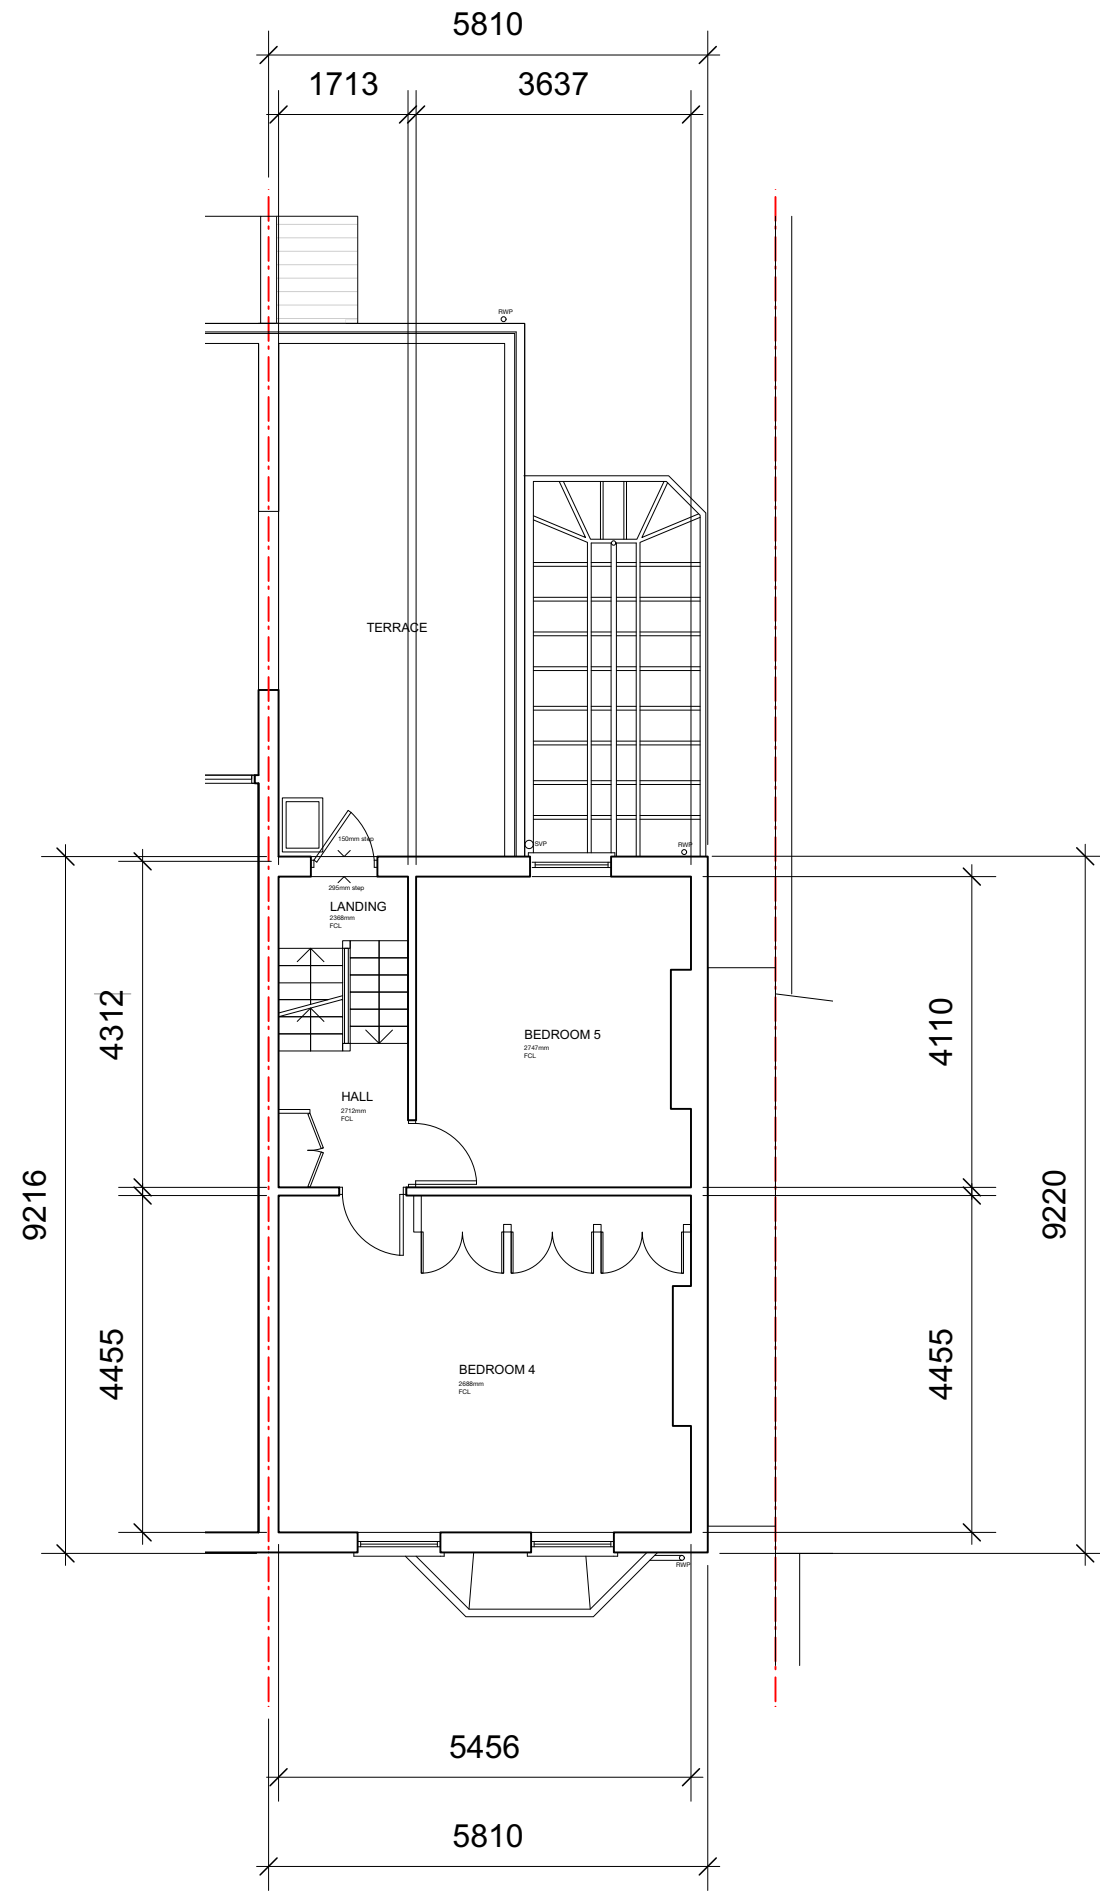

Second Floor

02	22/08/2022	Planning UPDT	DS	HM
01	23/02/2022	Planning	DS	HM
00	09/02/2022	Initial issue	DS	HM
REV	DATE	COMMENT	DRW	CHK



NOTES
All dimensions to be confirmed on site. This drawing is copyright © My-architect

My-architect

Unit 12b, Canonbury Yard
190 New North Road
London, N1 7BJ
T 07912325101 E harry.molyneux@my-architect.io


PROJECT
55 Sherlock Road, London, NW3 2HR

DRAWING
Proposed Floor Plans


SCALE
1:100 @ A3

STATUS
Planning

DRAWING No. 3093/03/401 REVISION P02

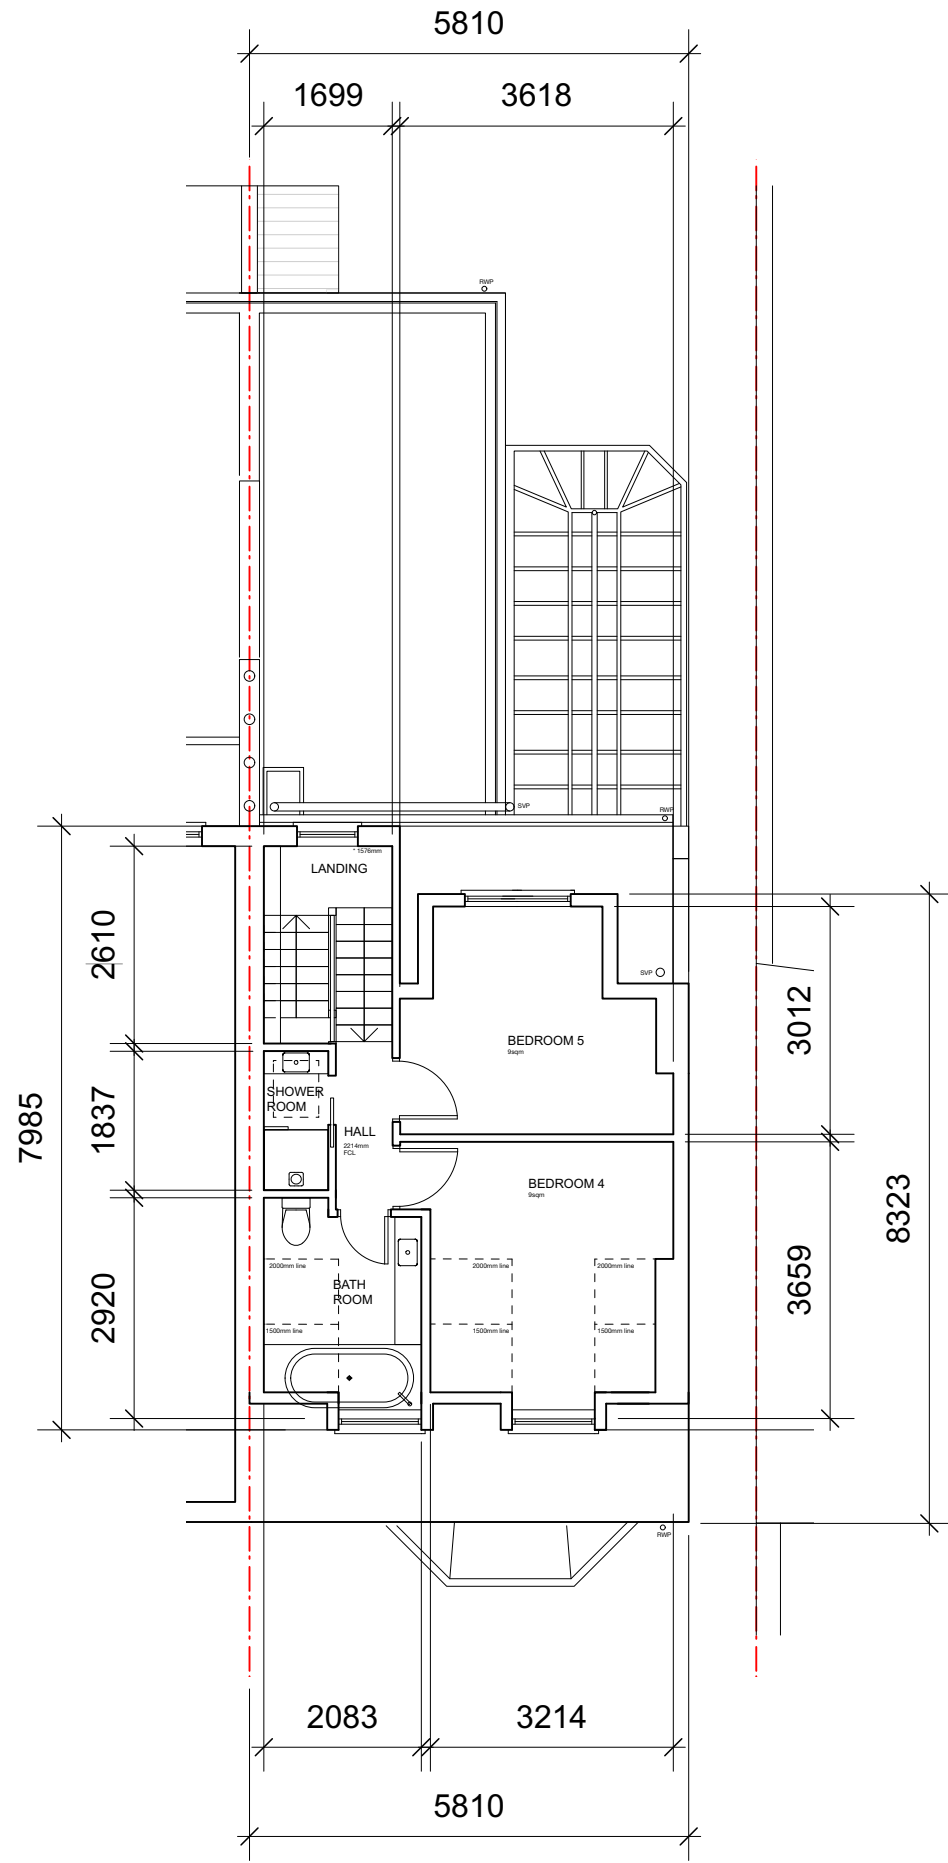


Loft Floor

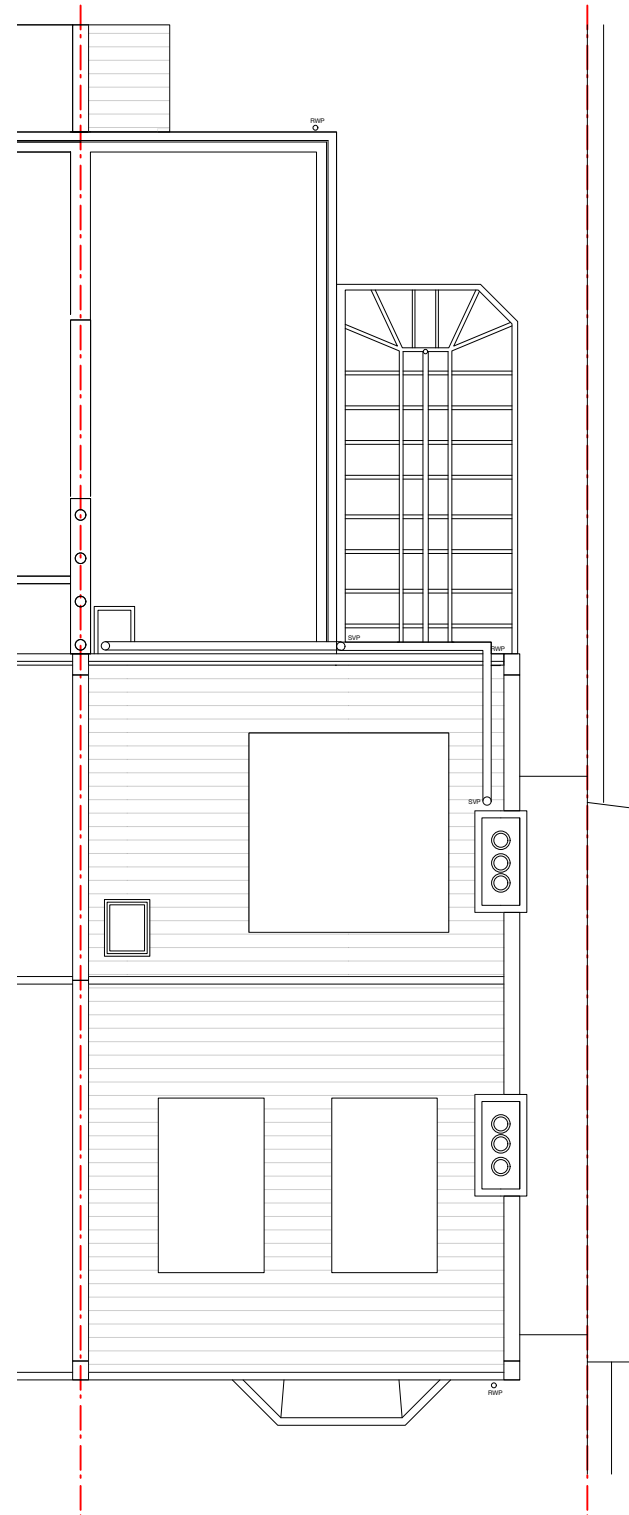

Roof

02	22/08/2022	Planning UPDT	DS	HM
01	23/02/2022	Planning	DS	HM
00	09/02/2022	Initial issue	DS	HM
REV	DATE	COMMENT	DRW	CHK

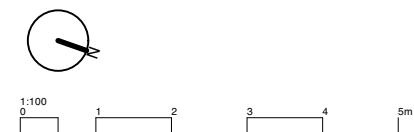

NOTES
All dimensions to be confirmed on site. This drawing is copyright © My-architect

My-architect

Unit 12b, Canonbury Yard
190 New North Road
London, N1 7BJ
T 07912325101 E harry.molyneux@my-architect.io

PROJECT
55 Shirlock Road, London, NW3 2HR

DRAWING
Proposed Floor Plans


SCALE
1:100 @ A3

STATUS
Planning

DRAWING No. 3093/03/402 REVISION P02




Existing Block Plan

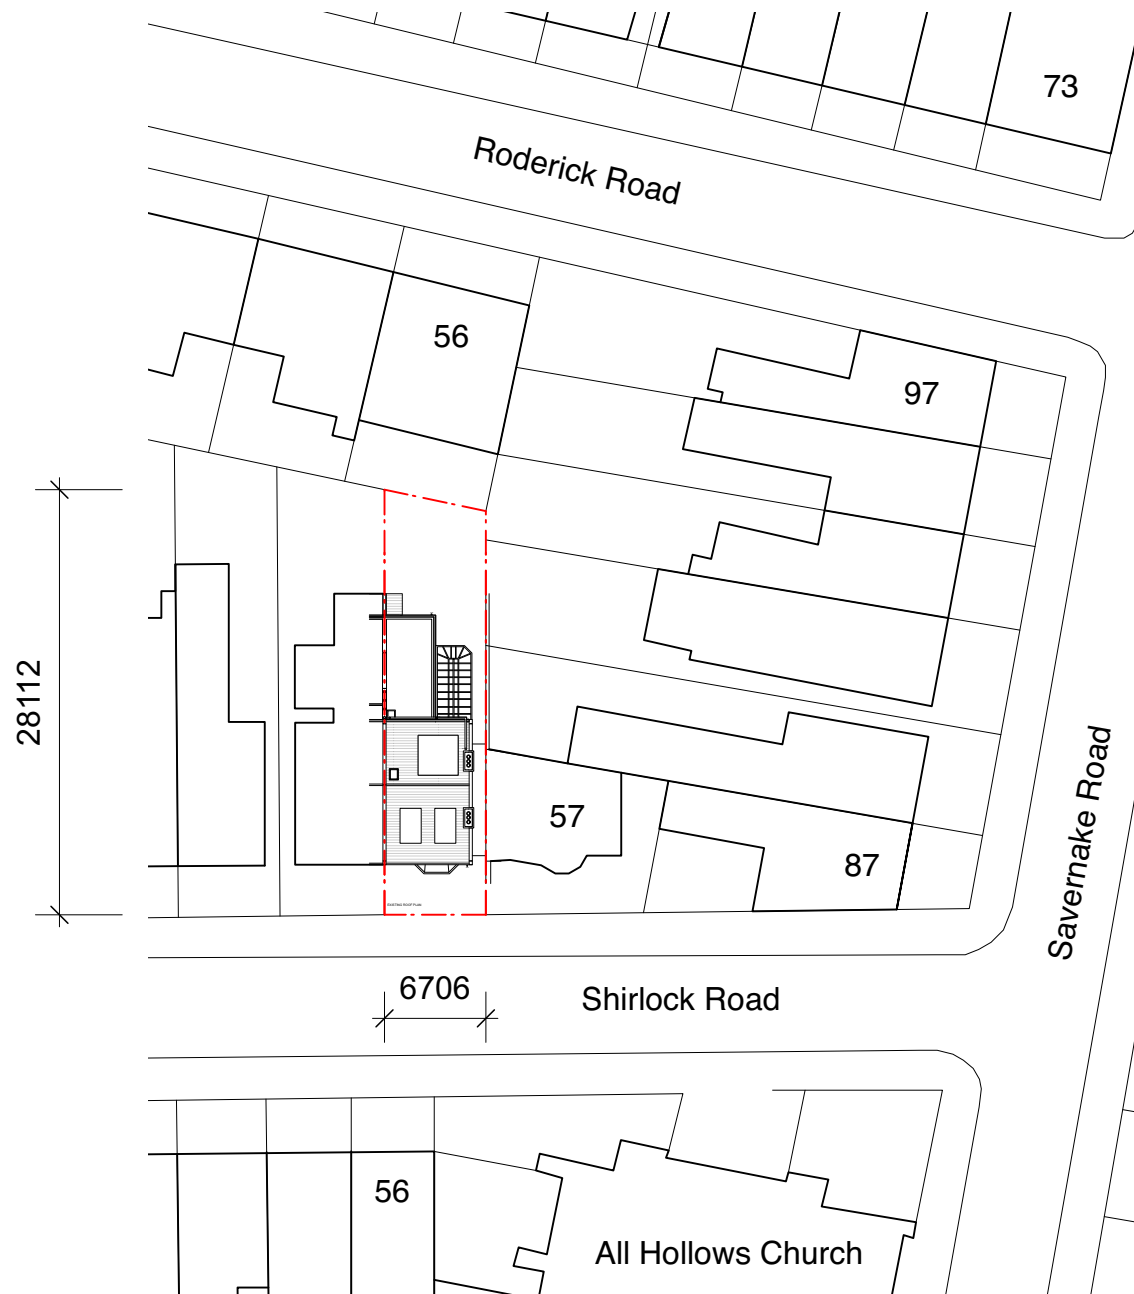

Proposed Block Plan

02	22/08/2022	Planning UPDT	DS	HM
01	23/02/2022	Planning	DS	HM
00	09/02/2022	Initial issue	DS	HM
REV	DATE	COMMENT	DRW	CHK

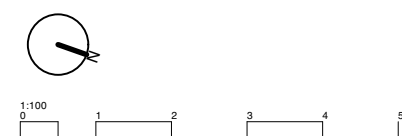

NOTES
All dimensions to be confirmed on site. This drawing is copyright © My-architect

My-architect

Unit 12b, Canonbury Yard
190 New North Road
London, N1 7BJ
T 07912325101 E harry.molyneux@my-architect.io

PROJECT
55 Shirlock Road, London, NW3 2HR

DRAWING
Block Plans

SCALE
1:500 @ A3

STATUS
Planning