


- NOTES:
1. For roof structure, waterproofing, protection and insulation - Refer to Architects & Engineers details and specification
  2. Planters - raised planter system to be detailed by supplier / manufacturer, e.g. Logic or similar agreed
  3. Guardrails / balustrades - minimum 1.1m high from FFL, refer to Architect & Engineer's detail and specification and as agreed with approve inspector
  4. FFL and threshold details to Architect's design and specification
  5. Drainage outlets to Architects & Engineers details and specification
  6. Fixings to structural slab to be agreed / coordinated with Architects and Engineers
  7. External lighting shown Indicatively - refer to lighting designer for details and specification of light fittings
  8. Electrcl services - service runs, ducting, plug sockets etc. shown Indicatively only - refer to Engineer's detail and specification
  9. Irrigation - automatic drip-line irrigation system required to all areas of intensive green roof planting. Irrigation system to be CDP by specialist Irrigation company, refer also to Engineer's details
  10. Refer to TLP-400 series drawings for detailed planting plans

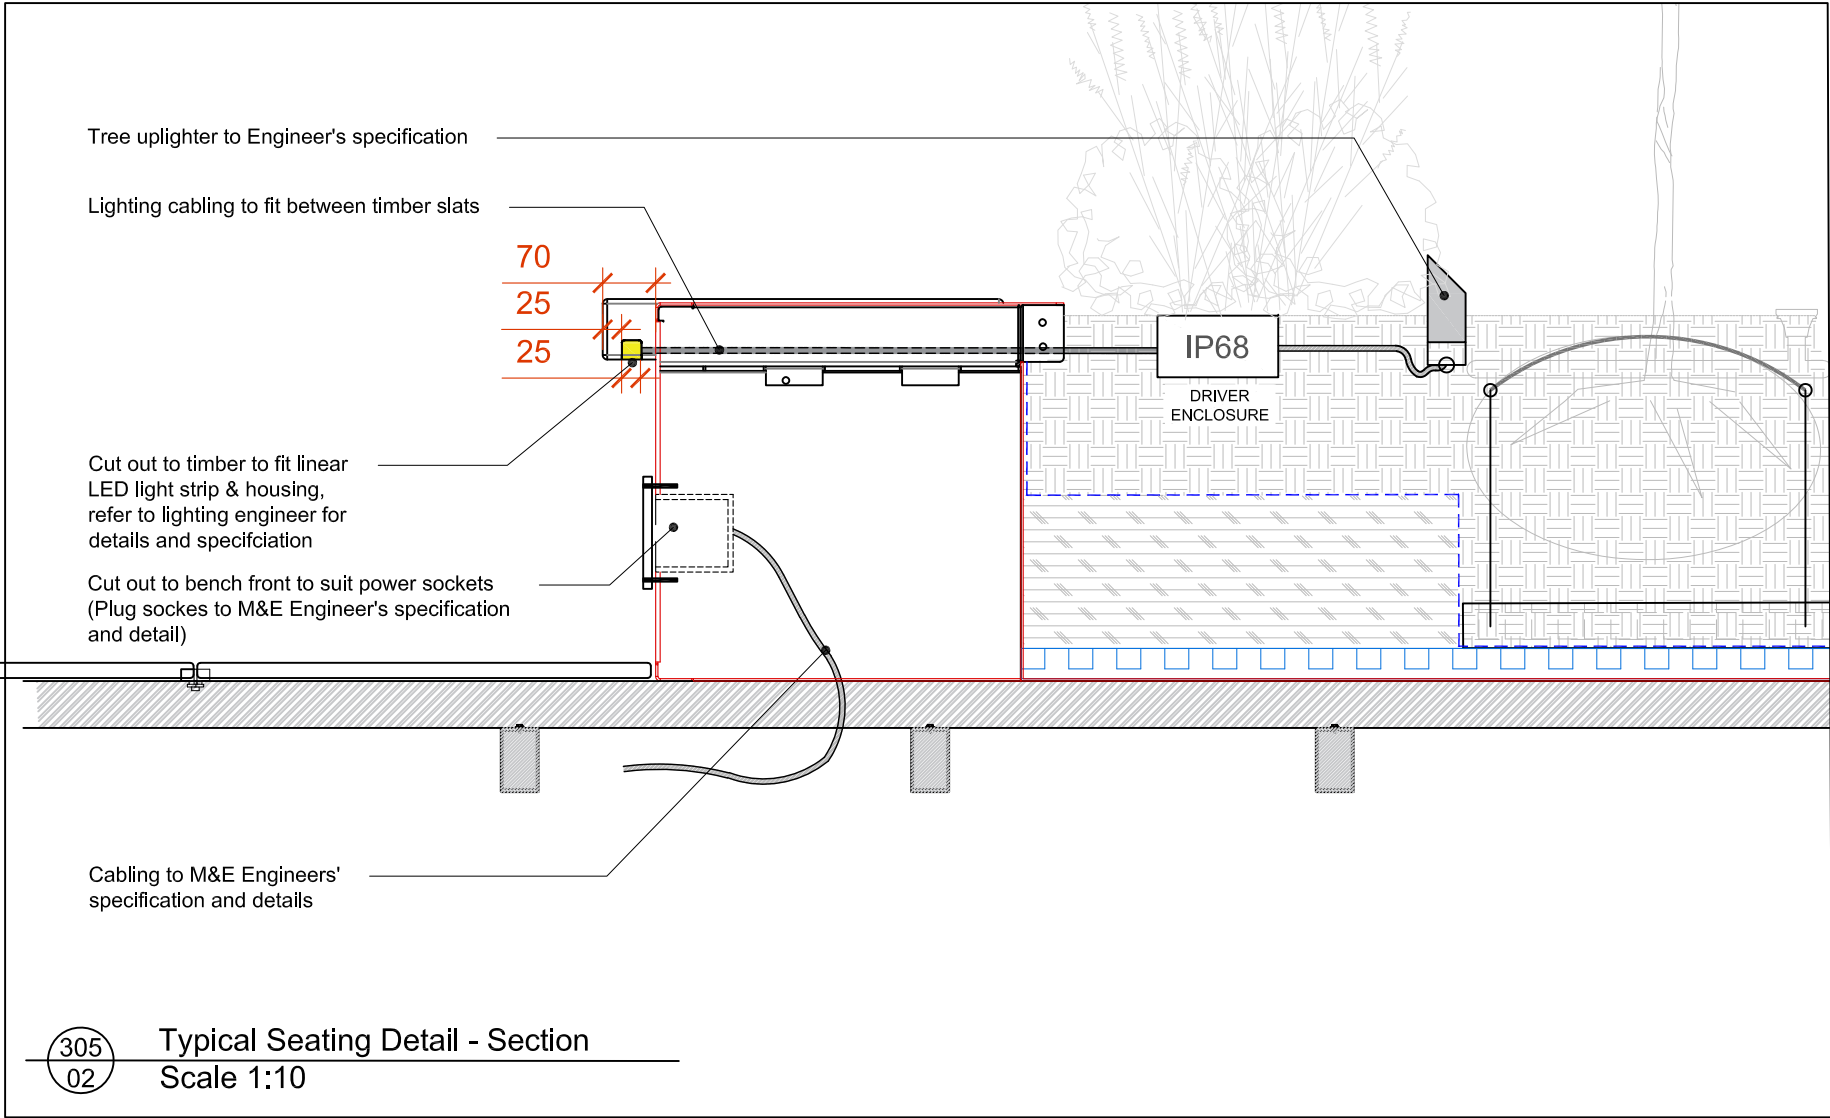

Minor amendments	A	RB	14-07-2022
Revision	Number	By	Date



Project  
The MET Building

Drawing  
Seating Detail

Bedford	01234 261315	<input type="checkbox"/>
Woodbridge	01394 380509	<input type="checkbox"/>
London	020 7252 0002	<input checked="" type="checkbox"/>
Norwich	01603 230777	<input type="checkbox"/>

Job No. L21404

Dwg. No. 21404-TLP-305

Scale 1:10@A3

Drawn RB

Checked LW

Date 06-07-2022

Status  
STAGE 4

Do not scale off drawing. All dimensions & Levels are to be checked on site. Any discrepancies must be reported to the landscape architect immediately.  
Copyright THE LANDSCAPE PARTNERSHIP LTD

