


N

LOCATION PLAN Scale 1:1250

0 10 20 30 40 50

100

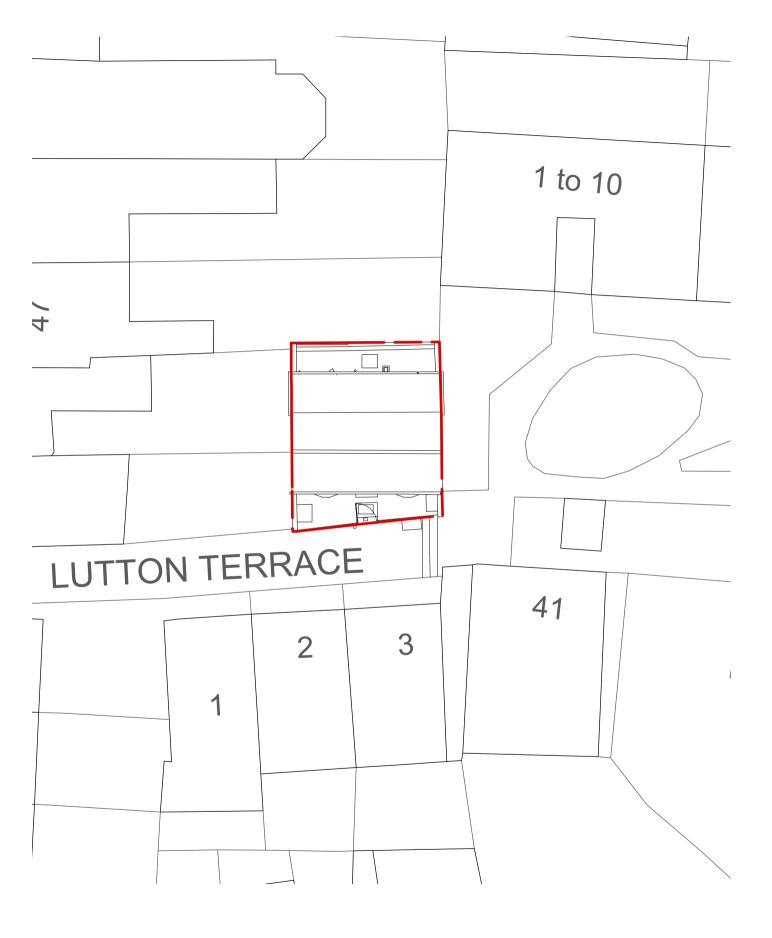



SITE PLAN Scale 1:200
0 1 2 4 6 8 10 15 20

Issue Status SK Sketch E Existing Condition D Design P Permissions T Tender C Contract Site boundary

General Notes
Do not scale from this drawing
All dimensions to be verified on site
To be read in conjunction with all relevant documents

In the event of discrepancy notify the Architect immediately
This document is copyright of Hugh Cullum Architects Ltd

(_): Issued for Planning

(15.07.22 /TS/HC)

HUGHCULLUM

ARCHITECTS LTD Bloomsbury Design 61b Judd Street London WC1H 9QT t 02073837647 f 02073877645 mail@hughcullum.com

4 Lutton Terrace

As Existing
Site Plan
1:1250/1:200 Jul/2022
Drawn: TS Checked: HC
LT004-E010