



**Notes:**

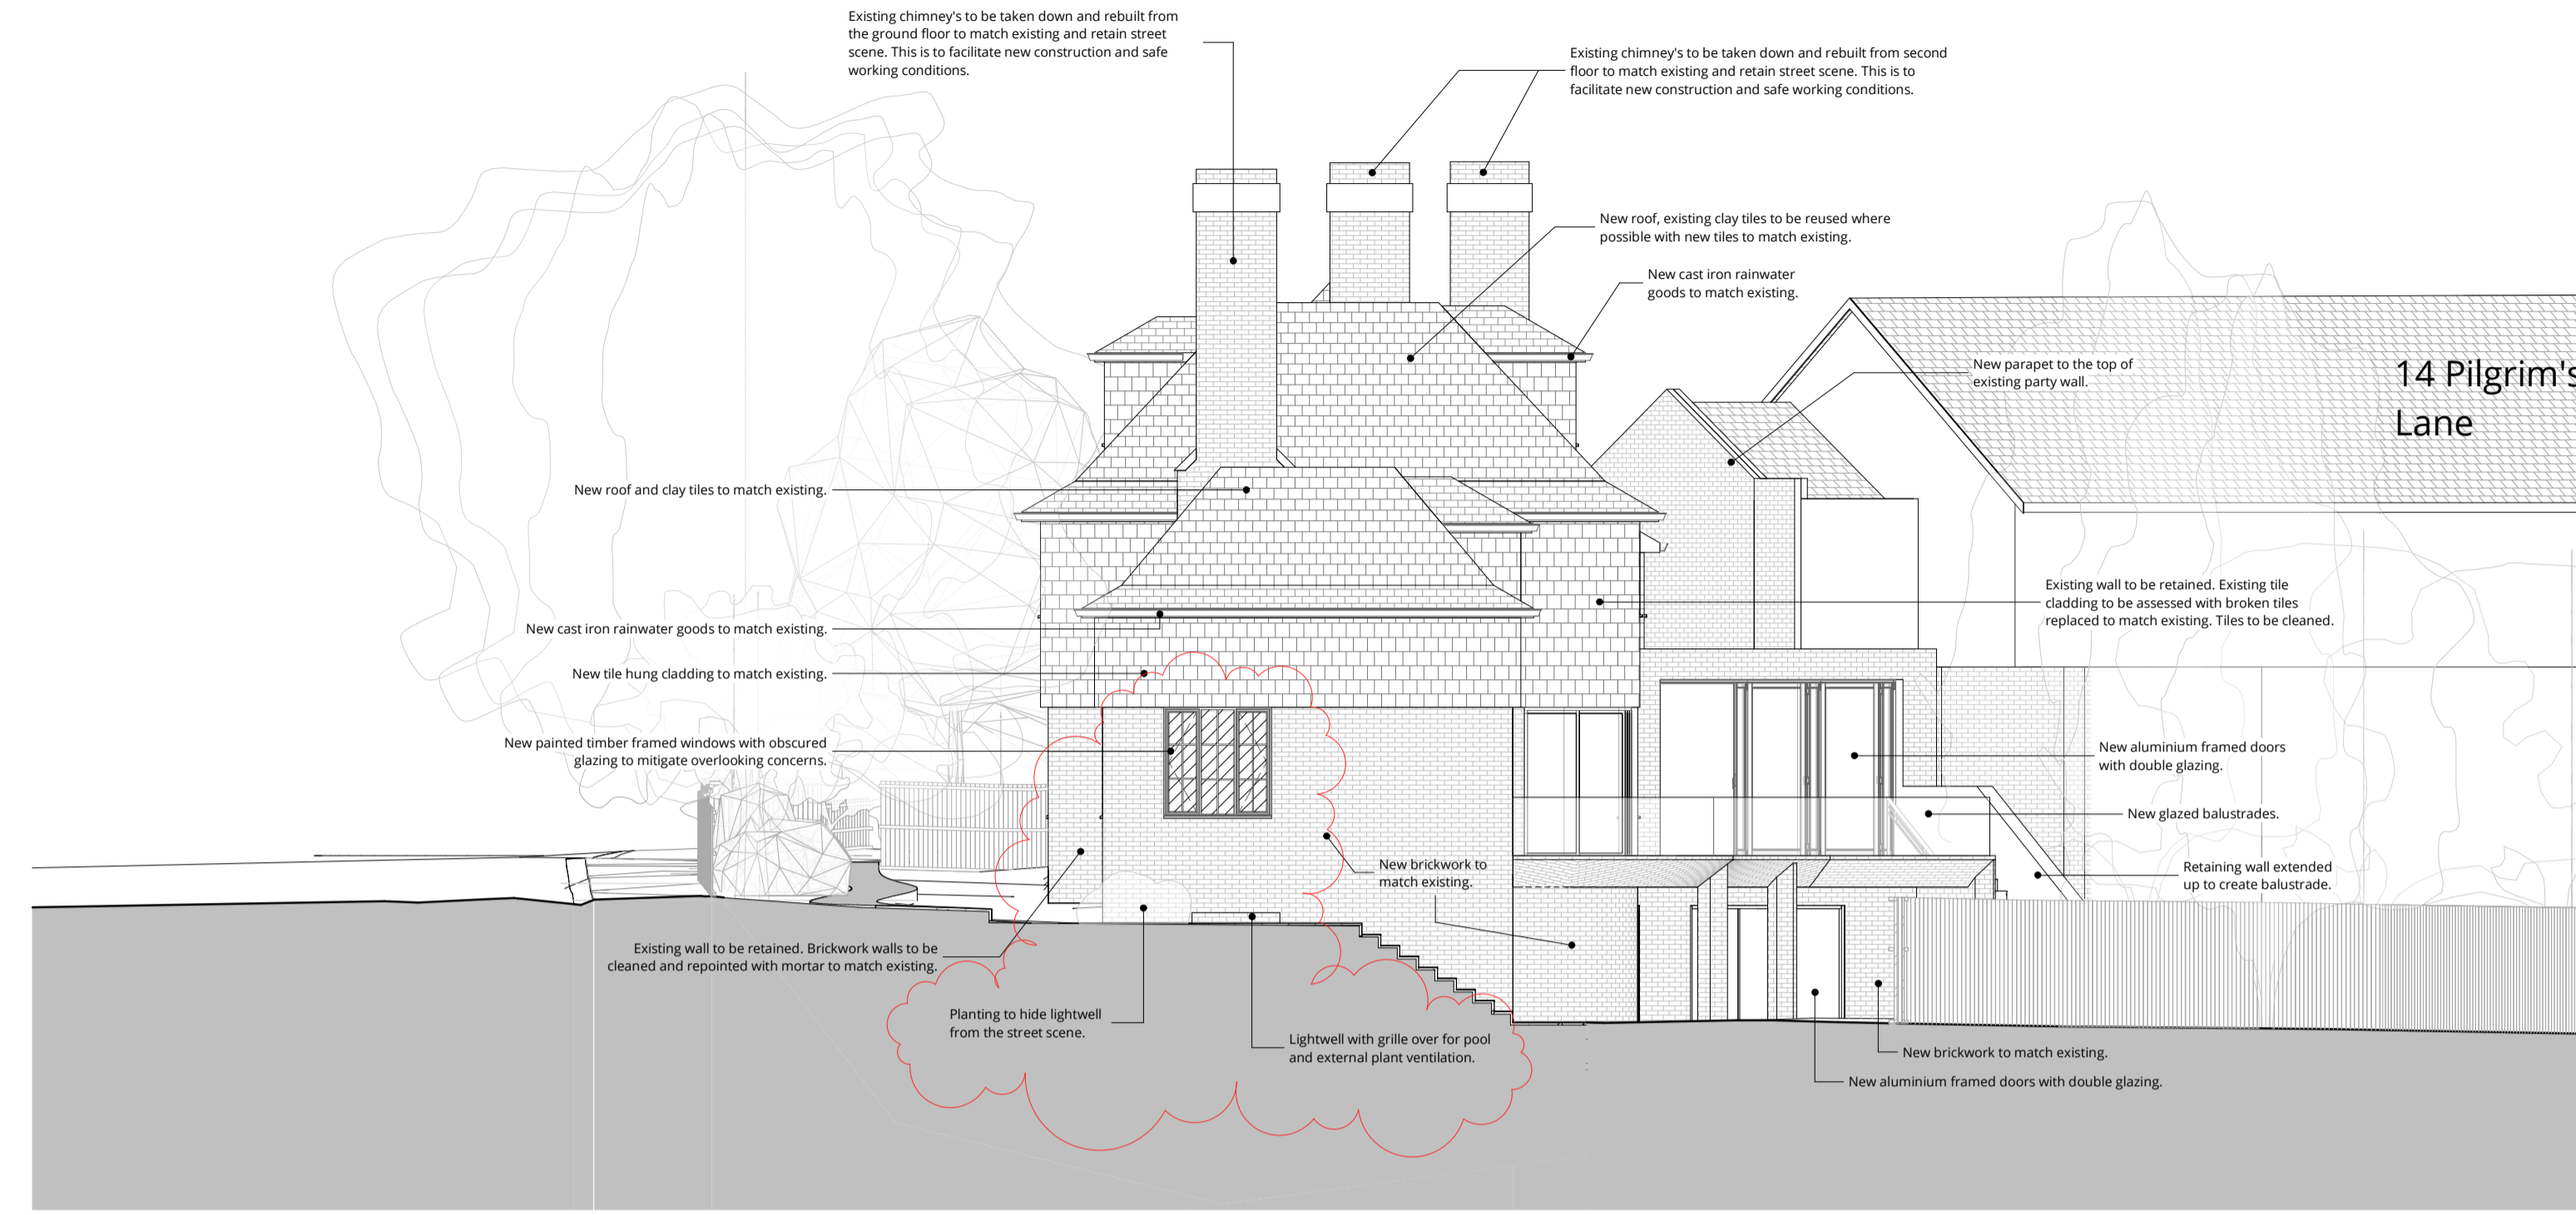

**East Elevation - Proposed**  
1 : 100

 

**West Elevation - Proposed**  
1 : 100

Rev	Description	Date	Drawn	Chkd
B	Obscure glazing added, Plant area & No.10 building updated.	02.08.22		
A	Chimney notes updated	13.07.22		
0	First Issue	25.05.22		



16 lambton place  
notting hill  
london w112sh  
t 02072293125  
f 02072293257  
e info@wolffarchitects.co.uk

status: **PLANNING**

project: **12 Pilgrim's Lane  
Hampstead, London**

drawing title: **Proposed Side Elevations**

date: **01/25/22** | scale: **1 : 100**

dwg no: **2160-PL-301** | rev no: **B**