


Notes:



1 0 1 2 3 4 5
SCALE 1:100 m

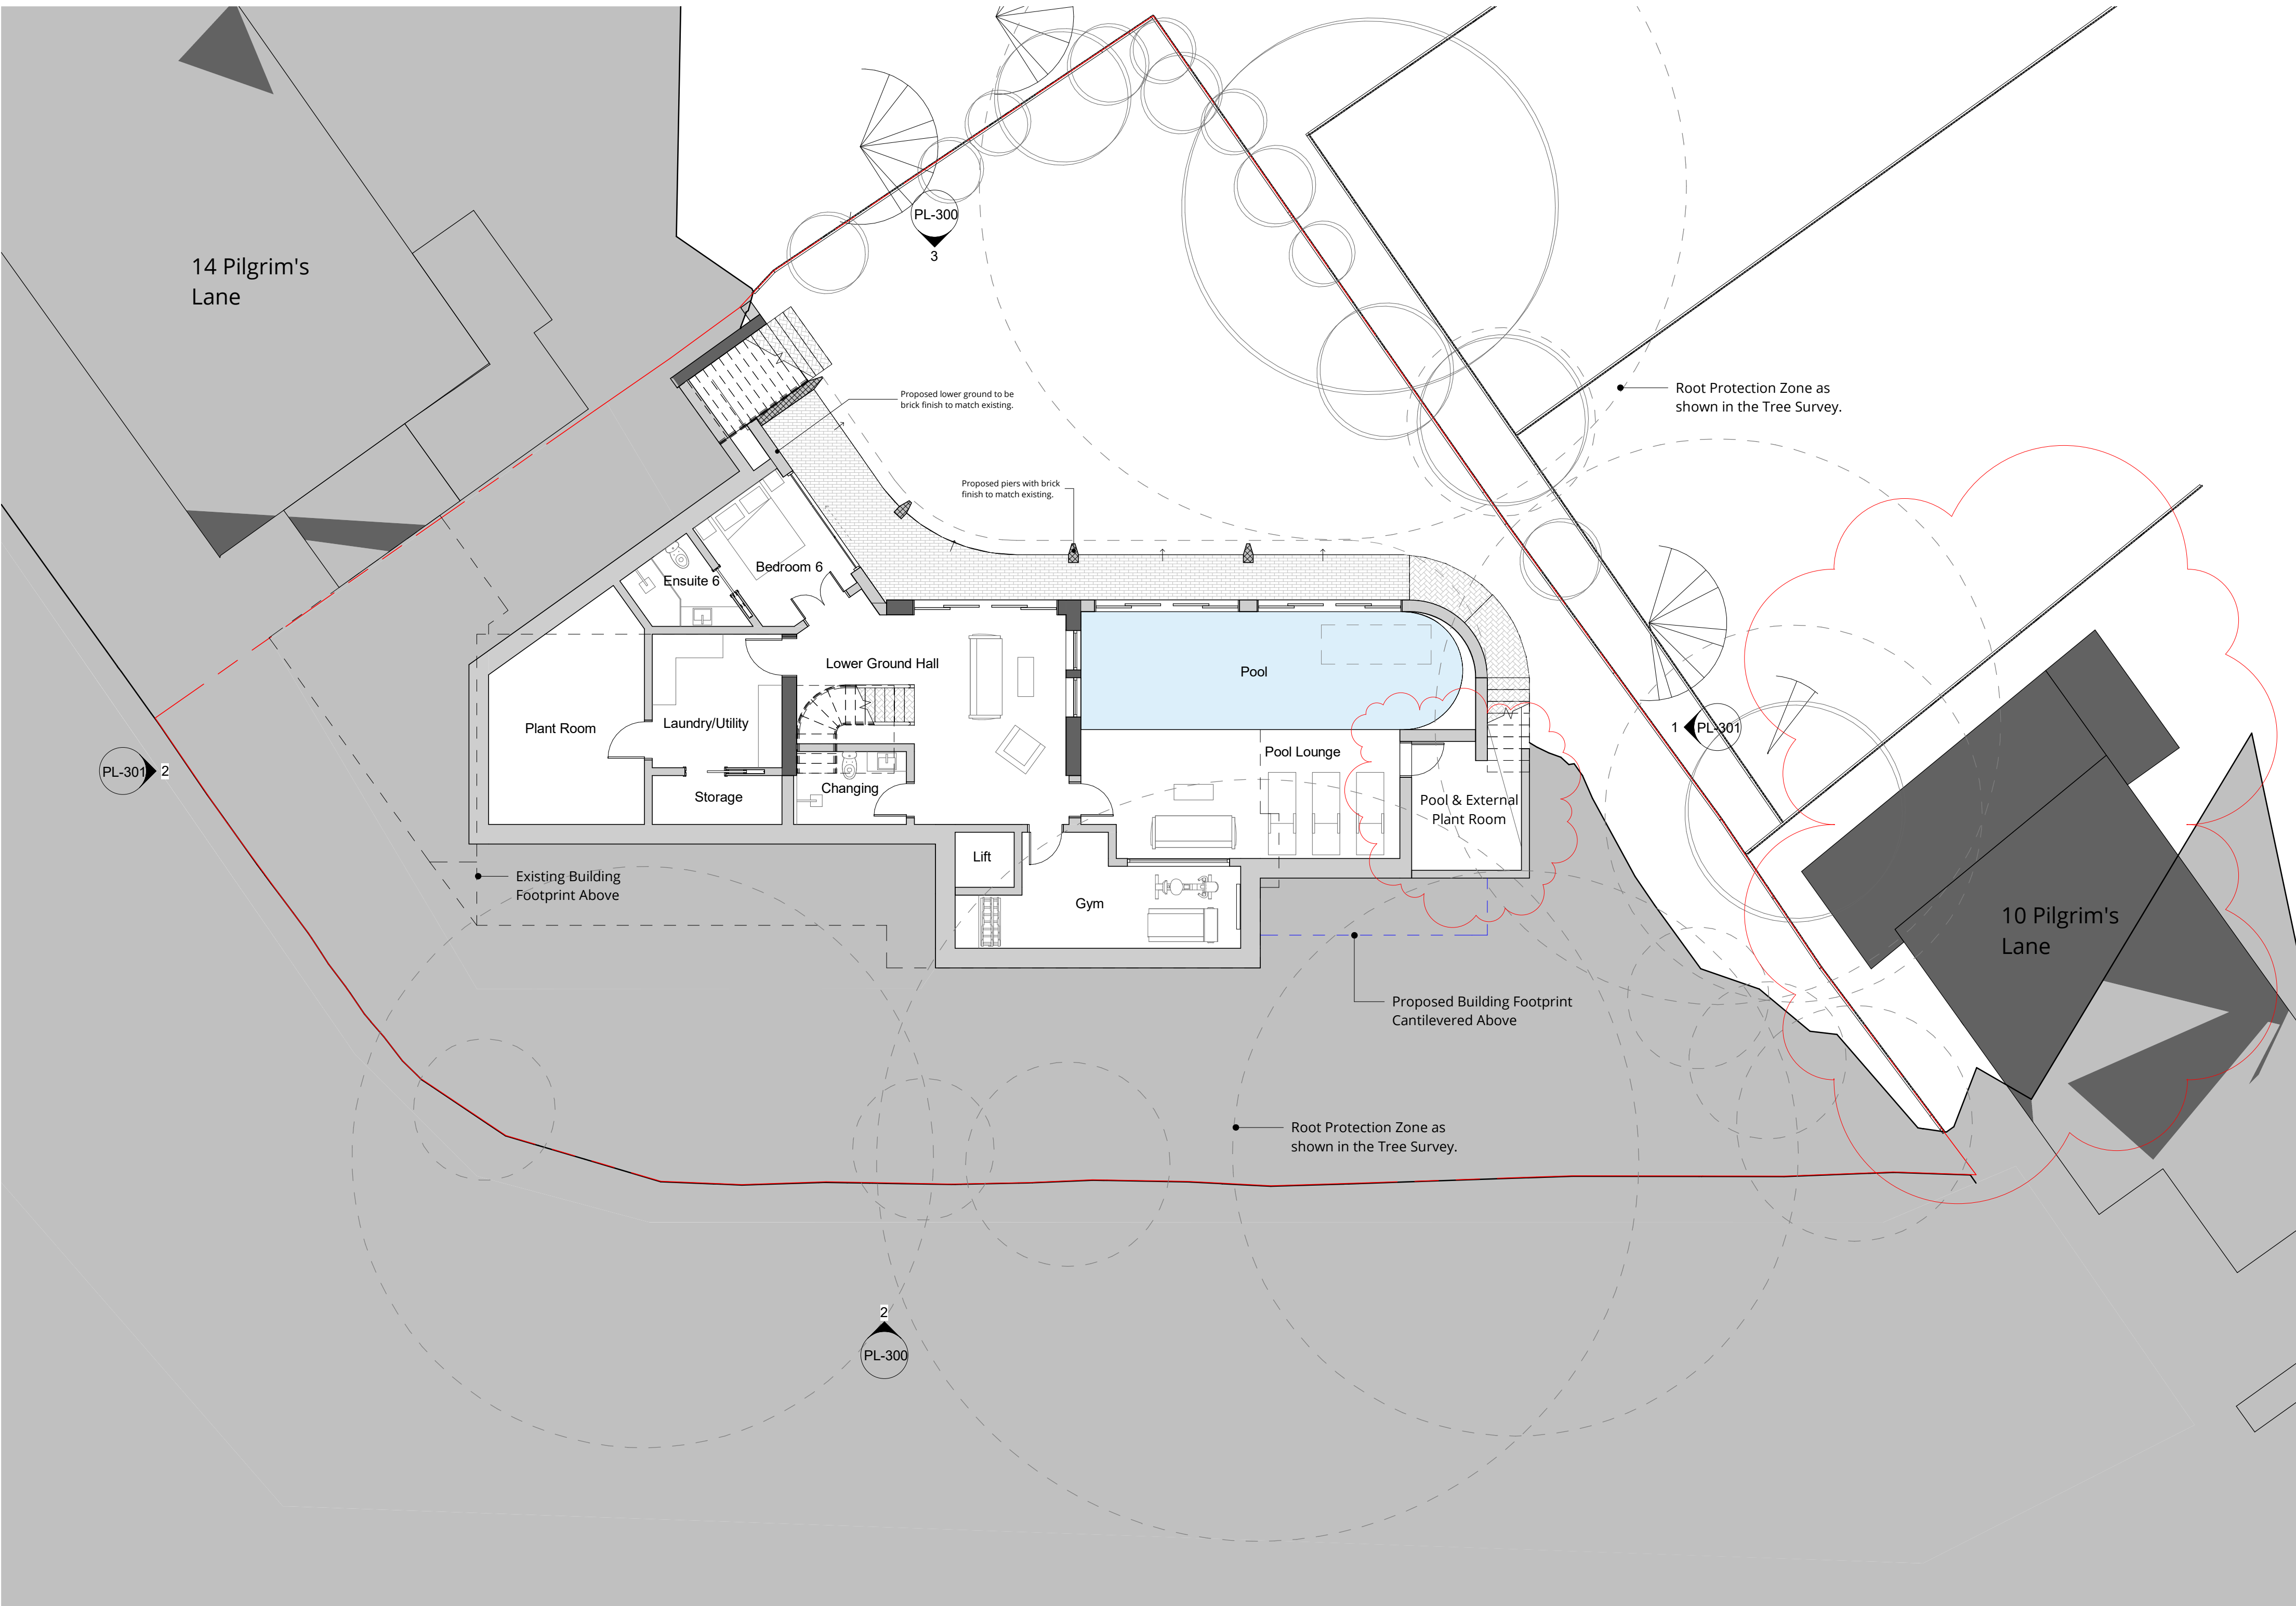

Proposed Lower Ground Plan
1 : 100

Rev	Description	Date	Drawn	Clkd
B	Obscure glazing added, Plant area & No.10 building updated.	02.08.22		
A	Chimney notes updated	13.07.22		
0	First Issue	25.05.22		



16 lambton place
notting hill
london w112sh
t 02072293125
f 02072293257
e info@wolffarchitects.co.uk

status:

PLANNING

project:
12 Pilgrim's Lane
Hampstead, London

drawing title:

Proposed Lower
Ground Floor Plan

date:
11/19/21

scale:
1 : 100

dwg no:
2160-PL-201

rev no:
B