



Notes:

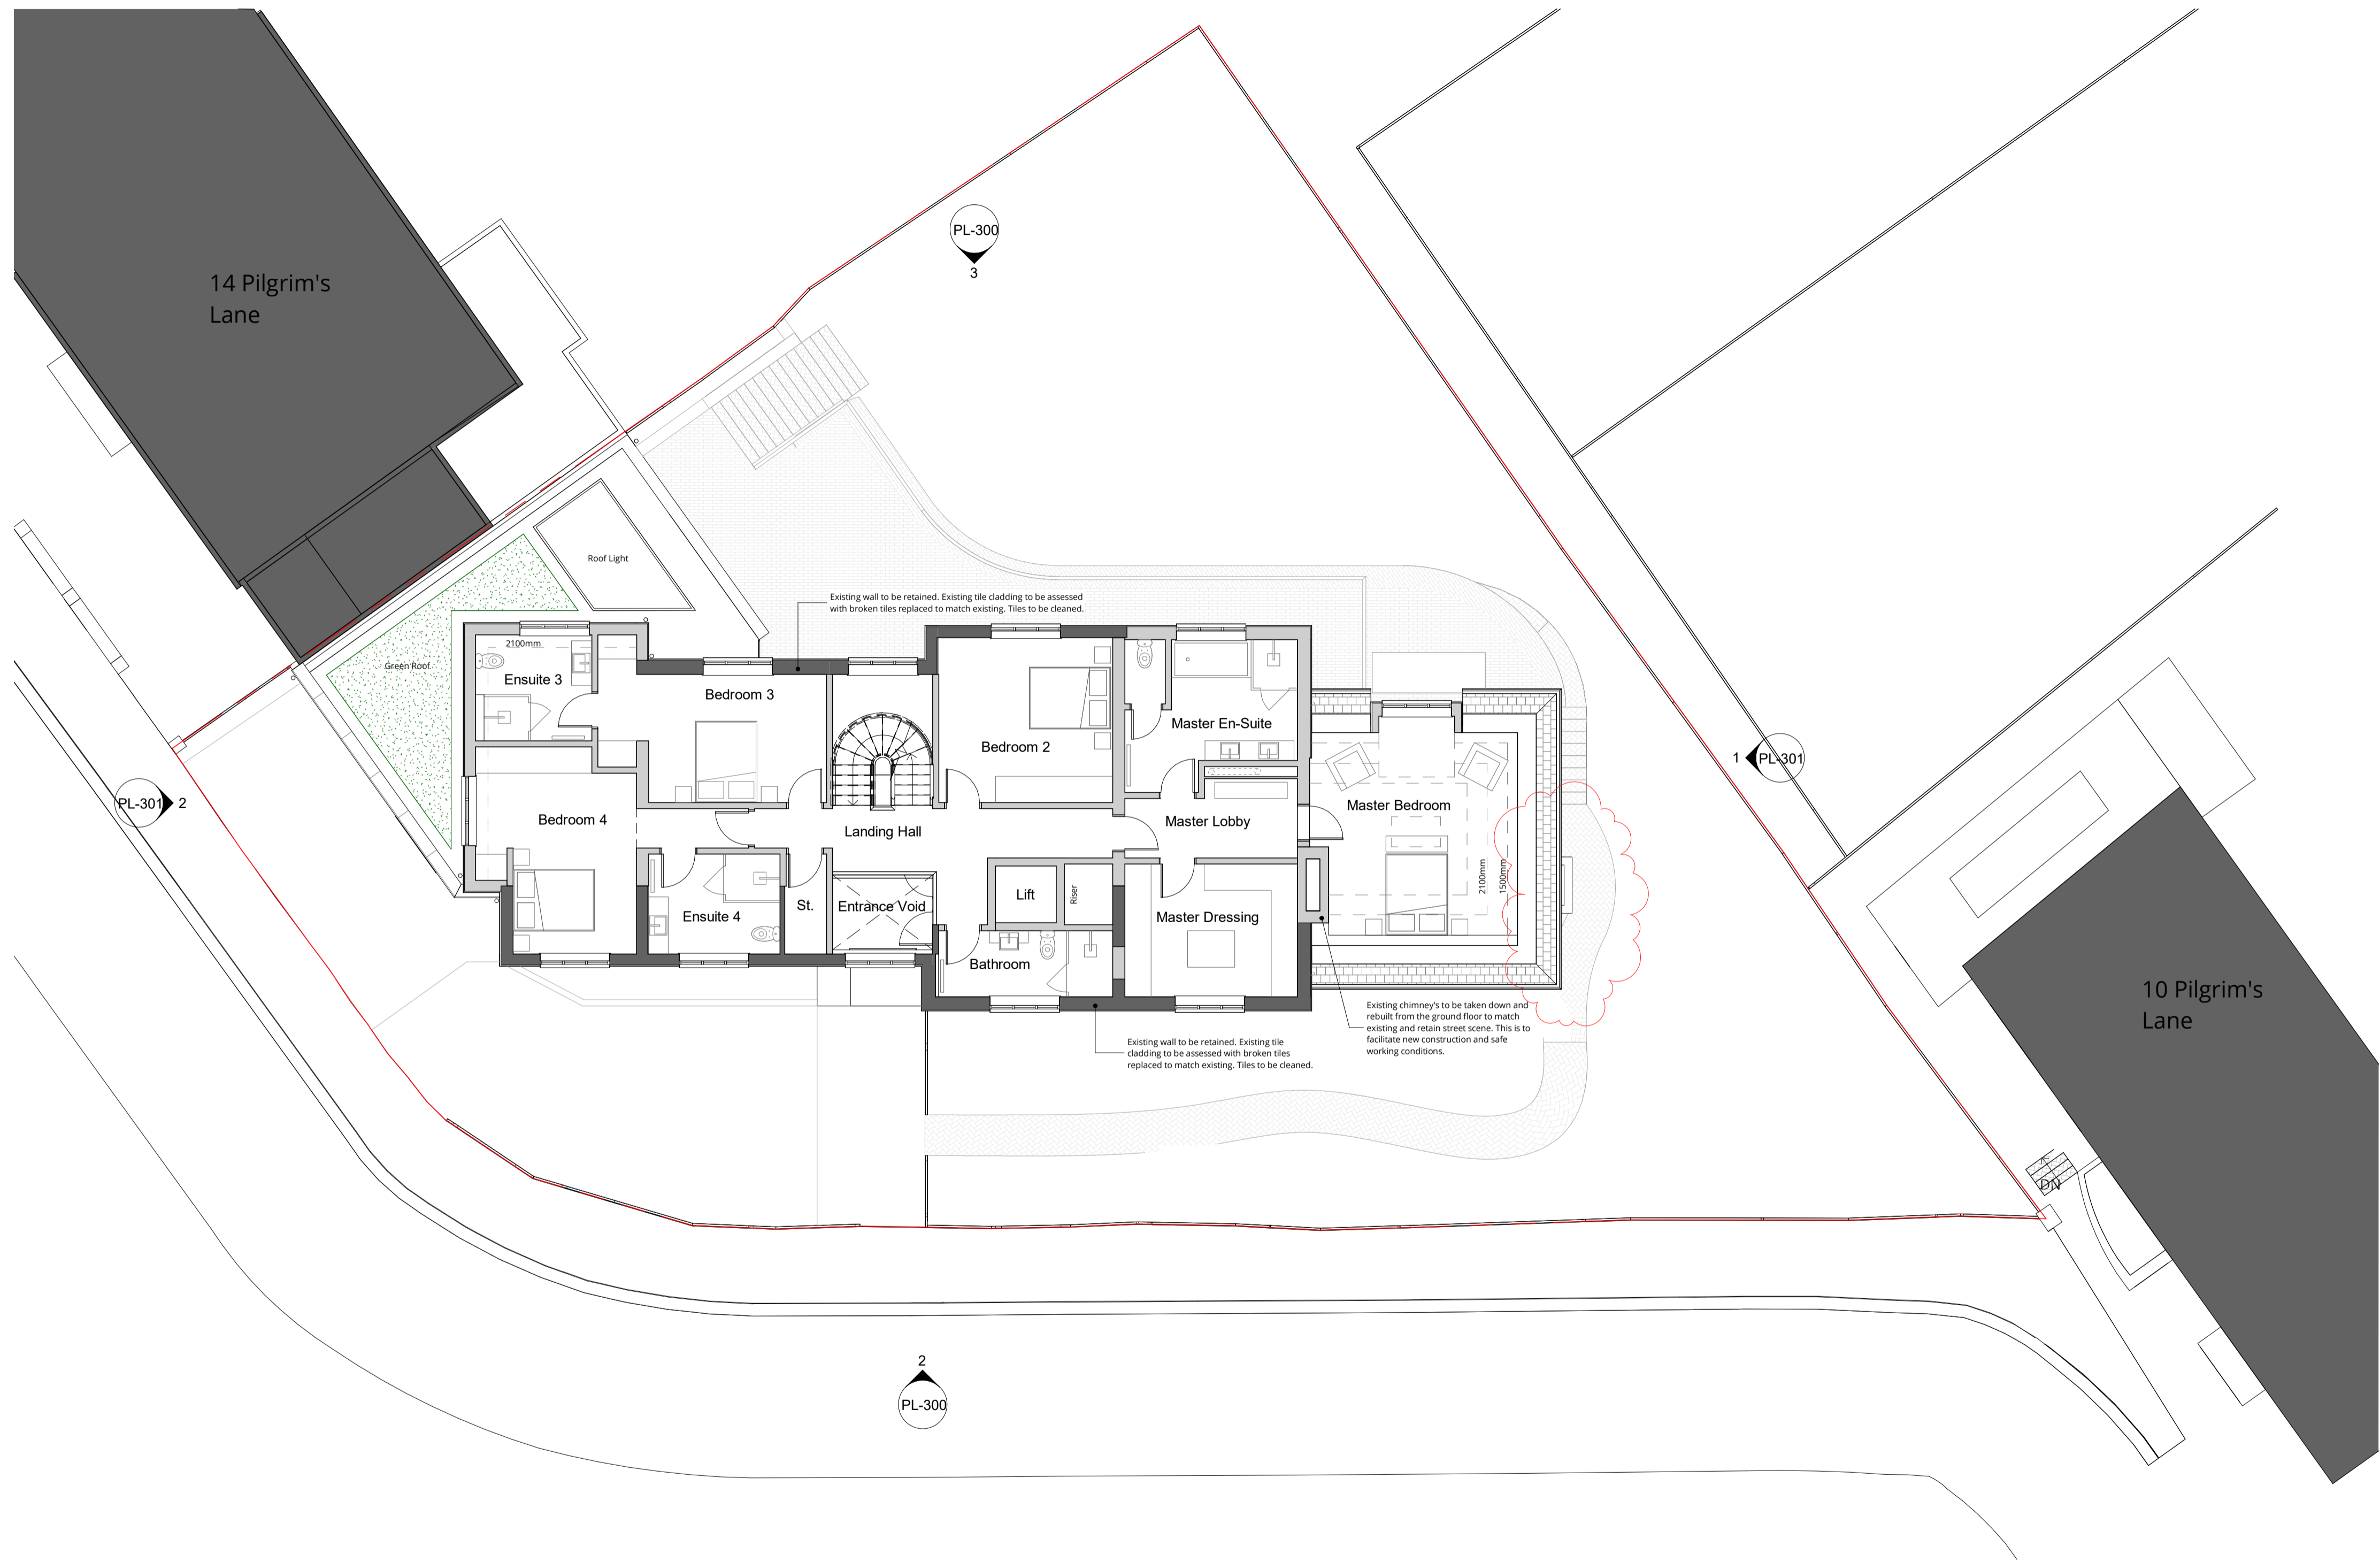

Proposed First Floor Plan
1 : 100

B	Obscure glazing added. Plant area & No.10 building updated.	02.08.22		
A	Chimney notes updated	13.07.22		
0	First Issue	25.05.22		
Rev	Description	Date	Drawn	Clkd

 

16 lambton place
notting hill
london w112sh
t 02072293125
f 02072293257
e info@wolffarchitects.co.uk

status: **PLANNING**

project: **12 Pilgrim's Lane
Hampstead, London**

drawing title: **Proposed First Floor Plan**

date: **01/21/22** | scale: **1 : 100**

dwg no: **2160-PL-203** | rev no: **B**