


15 Crediton Hill


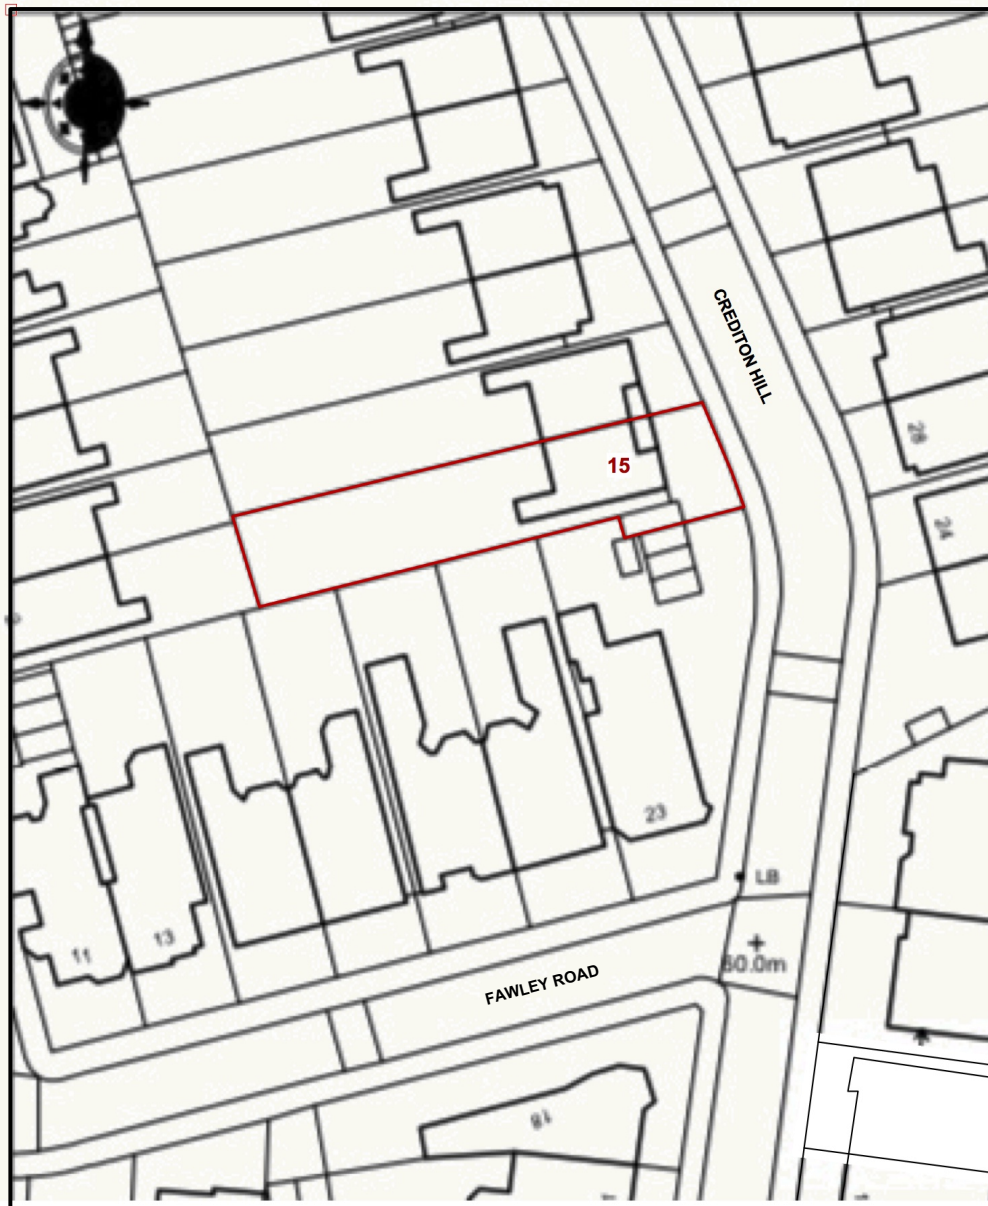


0 5 10 20 Scale bar

Location Plan 1:1250 @ A3

[BrobyDNA]

Phone UK: +44 7979941113
Phone DK: +45 41119158
Email: info@BrobyDNA.com

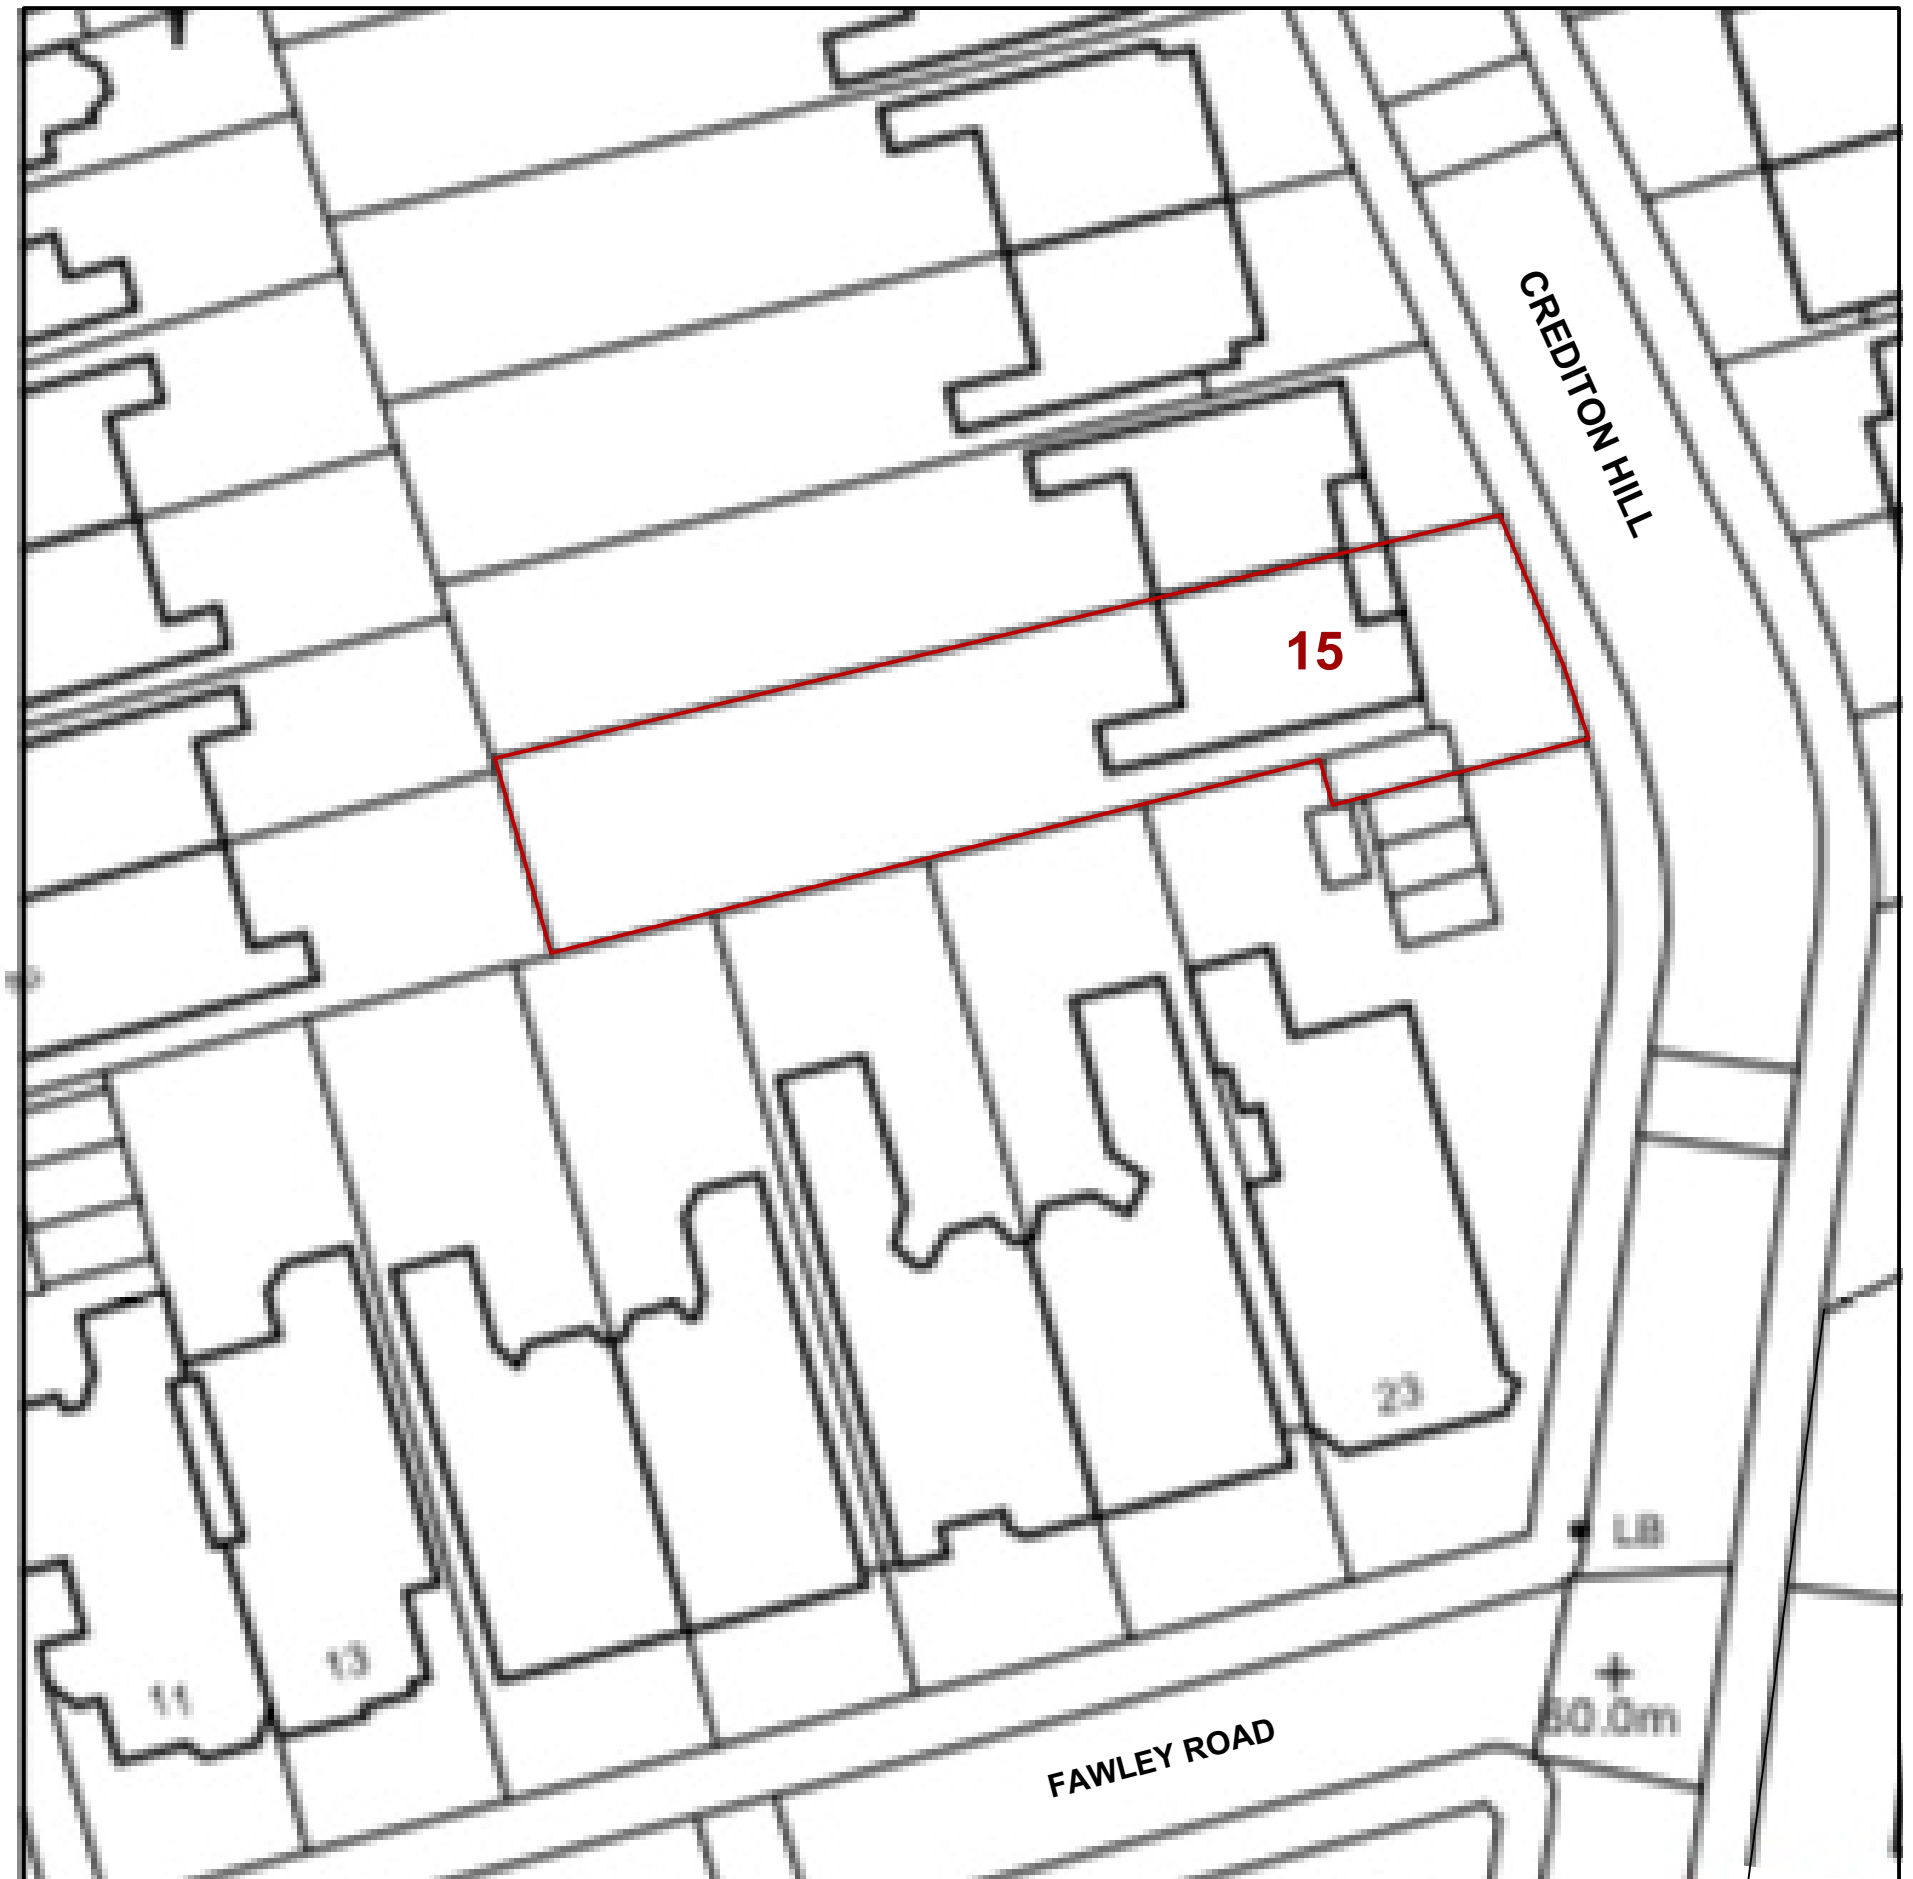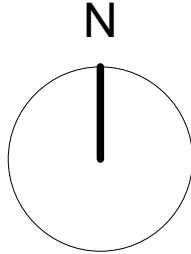

0 5 10 20 Scale bar

Block Plan 1:500 @ A3

15 Crediton Hill_Existing_G1



Existing Front Elevation



[BrobyDNA]

Phone UK: +44 7979941113
Phone DK: +45 41119158
Email: info@BrobyDNA.com

Project Title: 15 Crediton Hill
Date: 16/09/2021

Detail: Existing Front Elevation
Drawing No.: CH_EX_GE_Front_RevA_G1

Issue/Revision: 01/Rev A
CAD File:

Drawn By: MXB
Scale: 1:100 @ A3

This drawing is the property of Max Broby and BrobyDNA LTD. Copyright is reserved and this drawing is issued on the condition that it is not copied, reproduced, retained or disclosed to any unauthorised person, either wholly or in part, without our consent. Do not scale from this drawing, check all dimensions on site.

15 Crediton Hill_Proposed_G1



Proposed Front Elevation

EV Pulsar Plus Type 2. 7.4kW Wallbox charger.

Dimensions: 80x170x170mm

In compliance with all conditions set out in PD rights such as size to be less than 0.2 cubic meters*

New 2.5m high garage. Slightly raised slab level to match GF level.

Red brick and coping detail to match existing front/side elevation.

White painted hardwood garage doors



[BrobyDNA]

Phone UK: +44 7979941113
Phone DK: +45 41119158
Email: info@BrobyDNA.com

Project Title: 15 Crediton Hill

Date: 14/12/2021

Detail: Proposed Front Elevation

Drawing No.: CH_PP_GE_Front_RevA_G1

Issue/Revision: 01/Rev A

CAD File:

Drawn By: MXB

Scale: 1:100 @ A3

This drawing is the property of Max Broby and BrobyDNA LTD. Copyright is reserved and this drawing is issued on the condition that it is not copied, reproduced, retained or disclosed to any unauthorised person, either wholly or in part, without our consent. Do not scale from this drawing, check all dimensions on site.

15 Crediton Hill_Proposed_G2

Section 73 Plan



Proposed Front Elevation

Proposed skylights below parapet coping level



[BrobyDNA]

Phone UK: +44 7979941113
Phone DK: +45 41119158
Email: info@BrobyDNA.com

Project Title: 15 Crediton Hill
Date: 14/07/2022

Detail: Proposed Front Elevation
Drawing No.: CH_PP_GE_Front_RevA_G2

Issue/Revision: 01/Rev A
CAD File:

Drawn By: MXB
Scale: 1:100 @ A3

This drawing is the property of Max Broby and BrobyDNA LTD. Copyright is reserved and this drawing is issued on the condition that it is not copied, reproduced, retained or disclosed to any unauthorised person, either wholly or in part, without our consent. Do not scale from this drawing, check all dimensions on site.

15 Crediton Hill_Existing_G1



[BrobyDNA]

Phone UK: +44 7979941113
Phone DK: +45 41119158
Email: info@BrobyDNA.com

Project Title: 15 Crediton Hill
Date: 15/09/2021

Detail: Existing Rear Elevation
Drawing No.: CH_EX_GE_Rear_RevA_G1

Issue/Revision: 01/Rev A
CAD File:


Drawn By: MXB
Scale: 1:100 @ A3

This drawing is the property of Max Broby and BrobyDNA LTD. Copyright is reserved and this drawing is issued on the condition that it is not copied, reproduced, retained or disclosed to any unauthorised person, either wholly or in part, without our consent. Do not scale from this drawing, check all dimensions on site.

15 Crediton Hill_Proposed_G1



Proposed Rear Elevation

 

[BrobyDNA]

Phone UK: +44 7979941113
Phone DK: +45 41119158
Email: info@BrobyDNA.com

Project Title: 15 Crediton Hill
Date: 14/12/2021

Detail: Proposed Rear Elevation
Drawing No.: CH_PP_GE_Rear_RevA_G1

Issue/Revision: 01/Rev A
CAD File:

Drawn By: MXB
Scale: 1:100 @ A3

This drawing is the property of Max Broby and BrobyDNA LTD. Copyright is reserved and this drawing is issued on the condition that it is not copied, reproduced, retained or disclosed to any unauthorised person, either wholly or in part, without our consent. Do not scale from this drawing, check all dimensions on site.

15 Crediton Hill_Proposed_G1

Section 73 Plan



Proposed Rear Elevation



[BrobyDNA]

Phone UK: +44 7979941113
Phone DK: +45 41119158
Email: info@BrobyDNA.com

Project Title: 15 Crediton Hill
Date: 14/07/2022

Detail: Proposed Rear Elevation
Drawing No.: CH_PP_GE_Rear_RevA_G2

Issue/Revision: 01/Rev A
CAD File:


Drawn By: MXB
Scale: 1:100 @ A3

This drawing is the property of Max Broby and BrobyDNA LTD. Copyright is reserved and this drawing is issued on the condition that it is not copied, reproduced, retained or disclosed to any unauthorised person, either wholly or in part, without our consent. Do not scale from this drawing, check all dimensions on site.

15 Crediton Hill_Existing_G1



Existing Side Elevation

 

[BrobyDNA]

Phone UK: +44 7979941113
Phone DK: +45 41119158
Email: info@BrobyDNA.com

Project Title: 15 Crediton Hill
Date: 15/09/2021

Detail: Existing Side Elevation
Drawing No.: CH_EX_GE_Side_RevA_G1

Issue/Revision: 01/Rev A
CAD File:

Drawn By: MXB
Scale: 1:100 @ A3

This drawing is the property of Max Broby and BrobyDNA LTD. Copyright is reserved and this drawing is issued on the condition that it is not copied, reproduced, retained or disclosed to any unauthorised person, either wholly or in part, without our consent. Do not scale from this drawing, check all dimensions on site.

15 Crediton Hill_Proposed_G1



Proposed Side Elevation

New 2,5m high garage in place of existing.

Matching red brick construction with coping detail to match existing side/front elevations.



[BrobyDNA]

Phone UK: +44 7979941113
Phone DK: +45 41119158
Email: info@BrobyDNA.com

Project Title: 15 Crediton Hill

Date: 14/12/2021

Detail: Proposed Side Elevation

Drawing No.: CH_PP_GE_Side_RevA_G1

Issue/Revision: 01/Rev A

CAD File:

Drawn By: MXB

Scale: 1:100 @ A3

This drawing is the property of Max Broby and BrobyDNA LTD. Copyright is reserved and this drawing is issued on the condition that it is not copied, reproduced, retained or disclosed to any unauthorised person, either wholly or in part, without our consent. Do not scale from this drawing, check all dimensions on site.

15 Crediton Hill_Proposed_G2

Section 73 Plan



Proposed Side Elevation

New garage approved under 2021/6221/P



[BrobyDNA]

Phone UK: +44 7979941113
Phone DK: +45 41119158
Email: info@BrobyDNA.com

Project Title: 15 Crediton Hill
Date: 14/07/2021




Detail: Proposed Side Elevation
Drawing No.: CH_PP_GE_Side_RevA_G2

Issue/Revision: 01/Rev A
CAD File:

Drawn By: MXB
Scale: 1:100 @ A3

This drawing is the property of Max Broby and BrobyDNA LTD. Copyright is reserved and this drawing is issued on the condition that it is not copied, reproduced, retained or disclosed to any unauthorised person, either wholly or in part, without our consent. Do not scale from this drawing, check all dimensions on site.

15 Crediton Hill_Existing_G1

 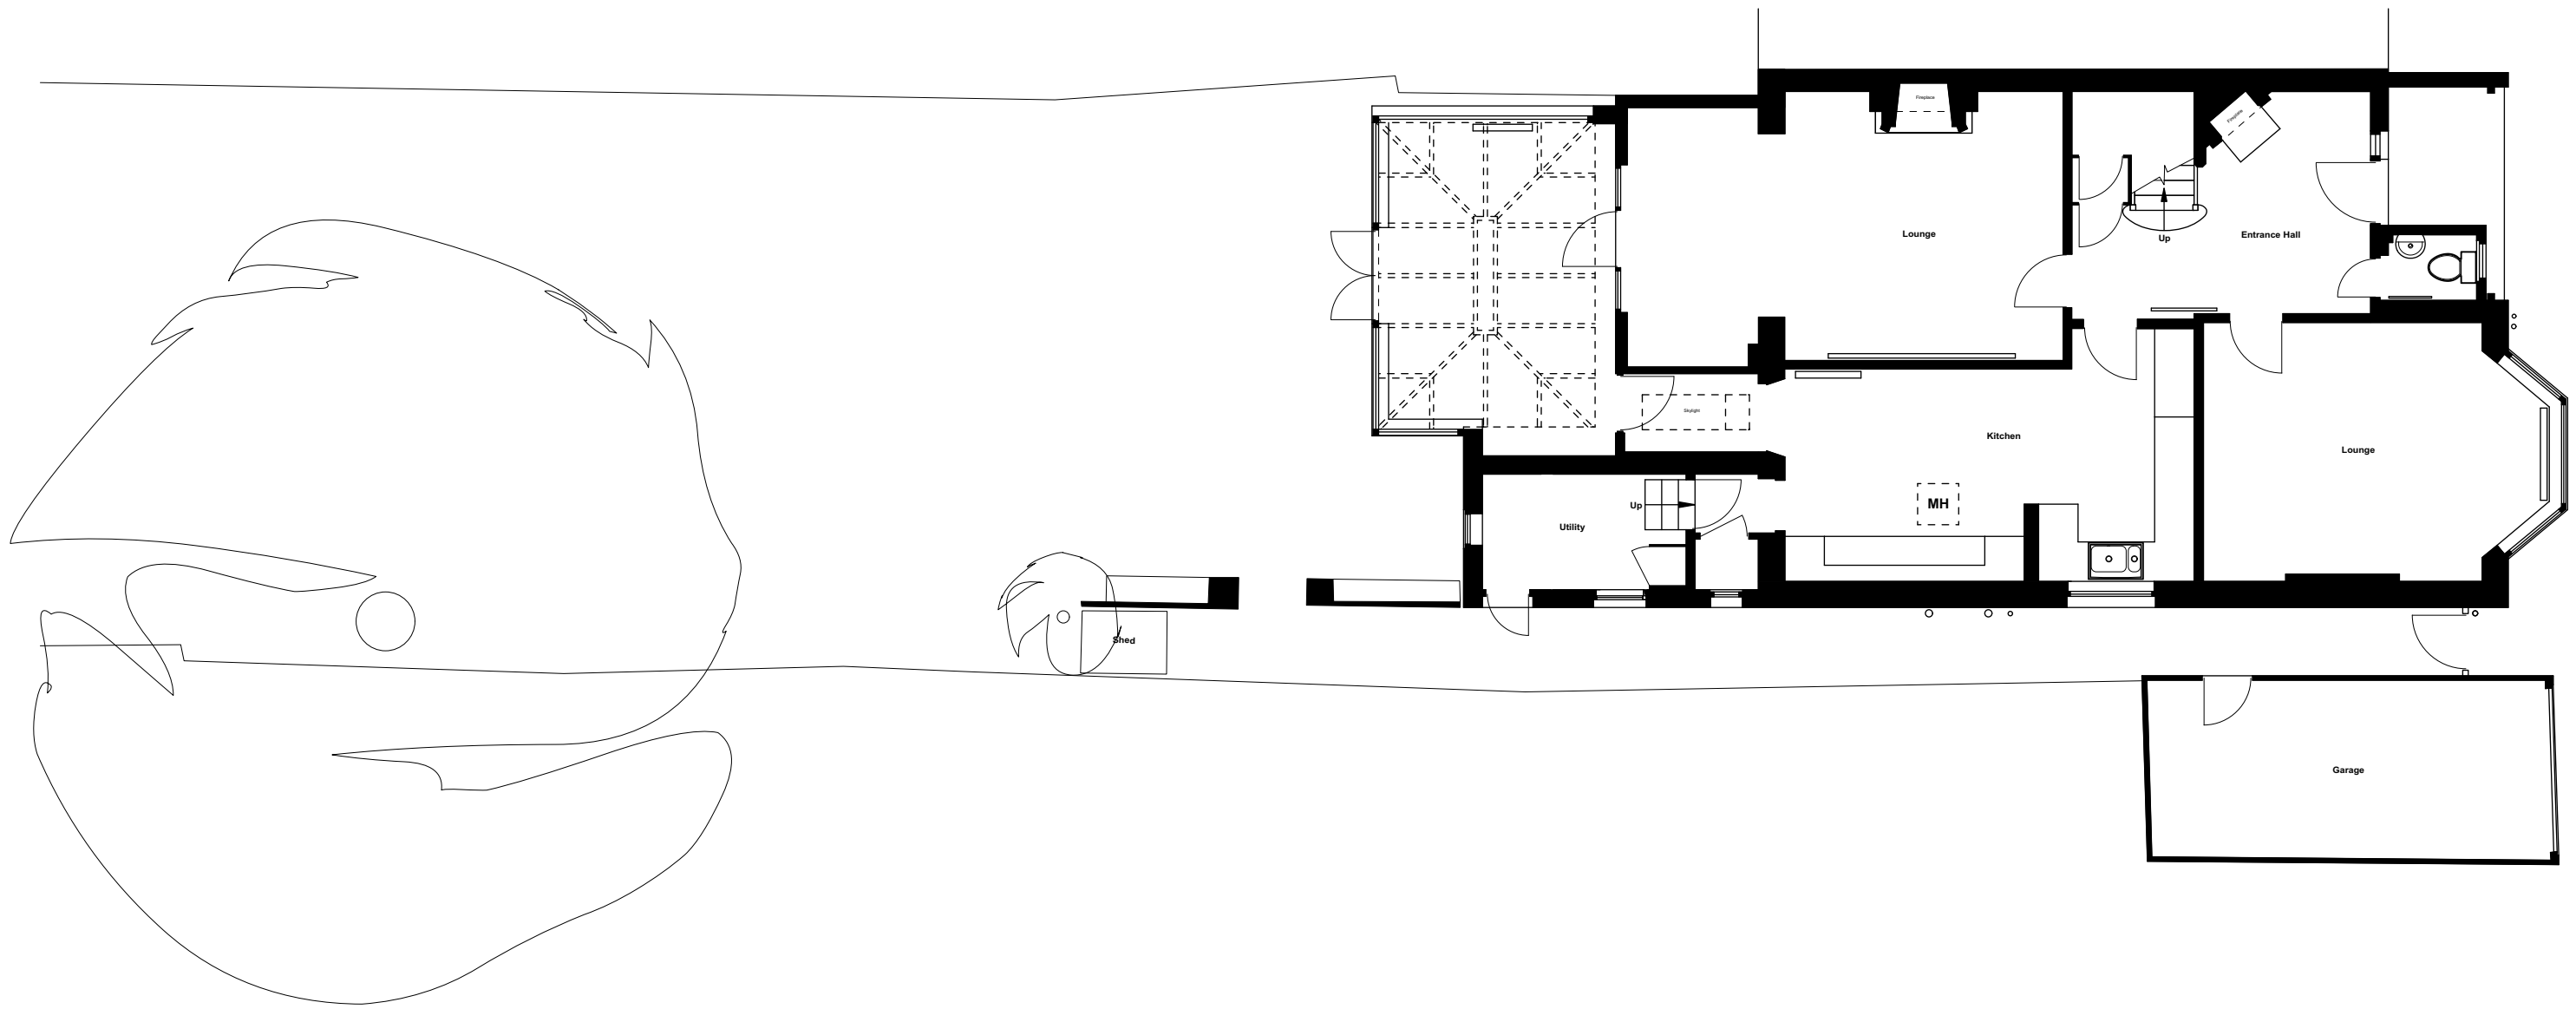 

[BrobyDNA]

Phone UK: +44 7979941113
Phone DK: +45 41119158
Email: info@BrobyDNA.com

Project Title: 15 Crediton Hill
Date: 14/09/2021




Detail: Existing Ground Floor Plan
Drawing No.: CH_EX_GA_GF_RevA_G1

Issue/Revision: 01/Rev A
CAD File:

Drawn By: MXB
Scale: 1:100 @ A3

This drawing is the property of Max Broby and BrobyDNA LTD. Copyright is reserved and this drawing is issued on the condition that it is not copied, reproduced, retained or disclosed to any unauthorised person, either wholly or in part, without our consent. Do not scale from this drawing, check all dimensions on site.

15 Crediton Hill_Proposed_G1

 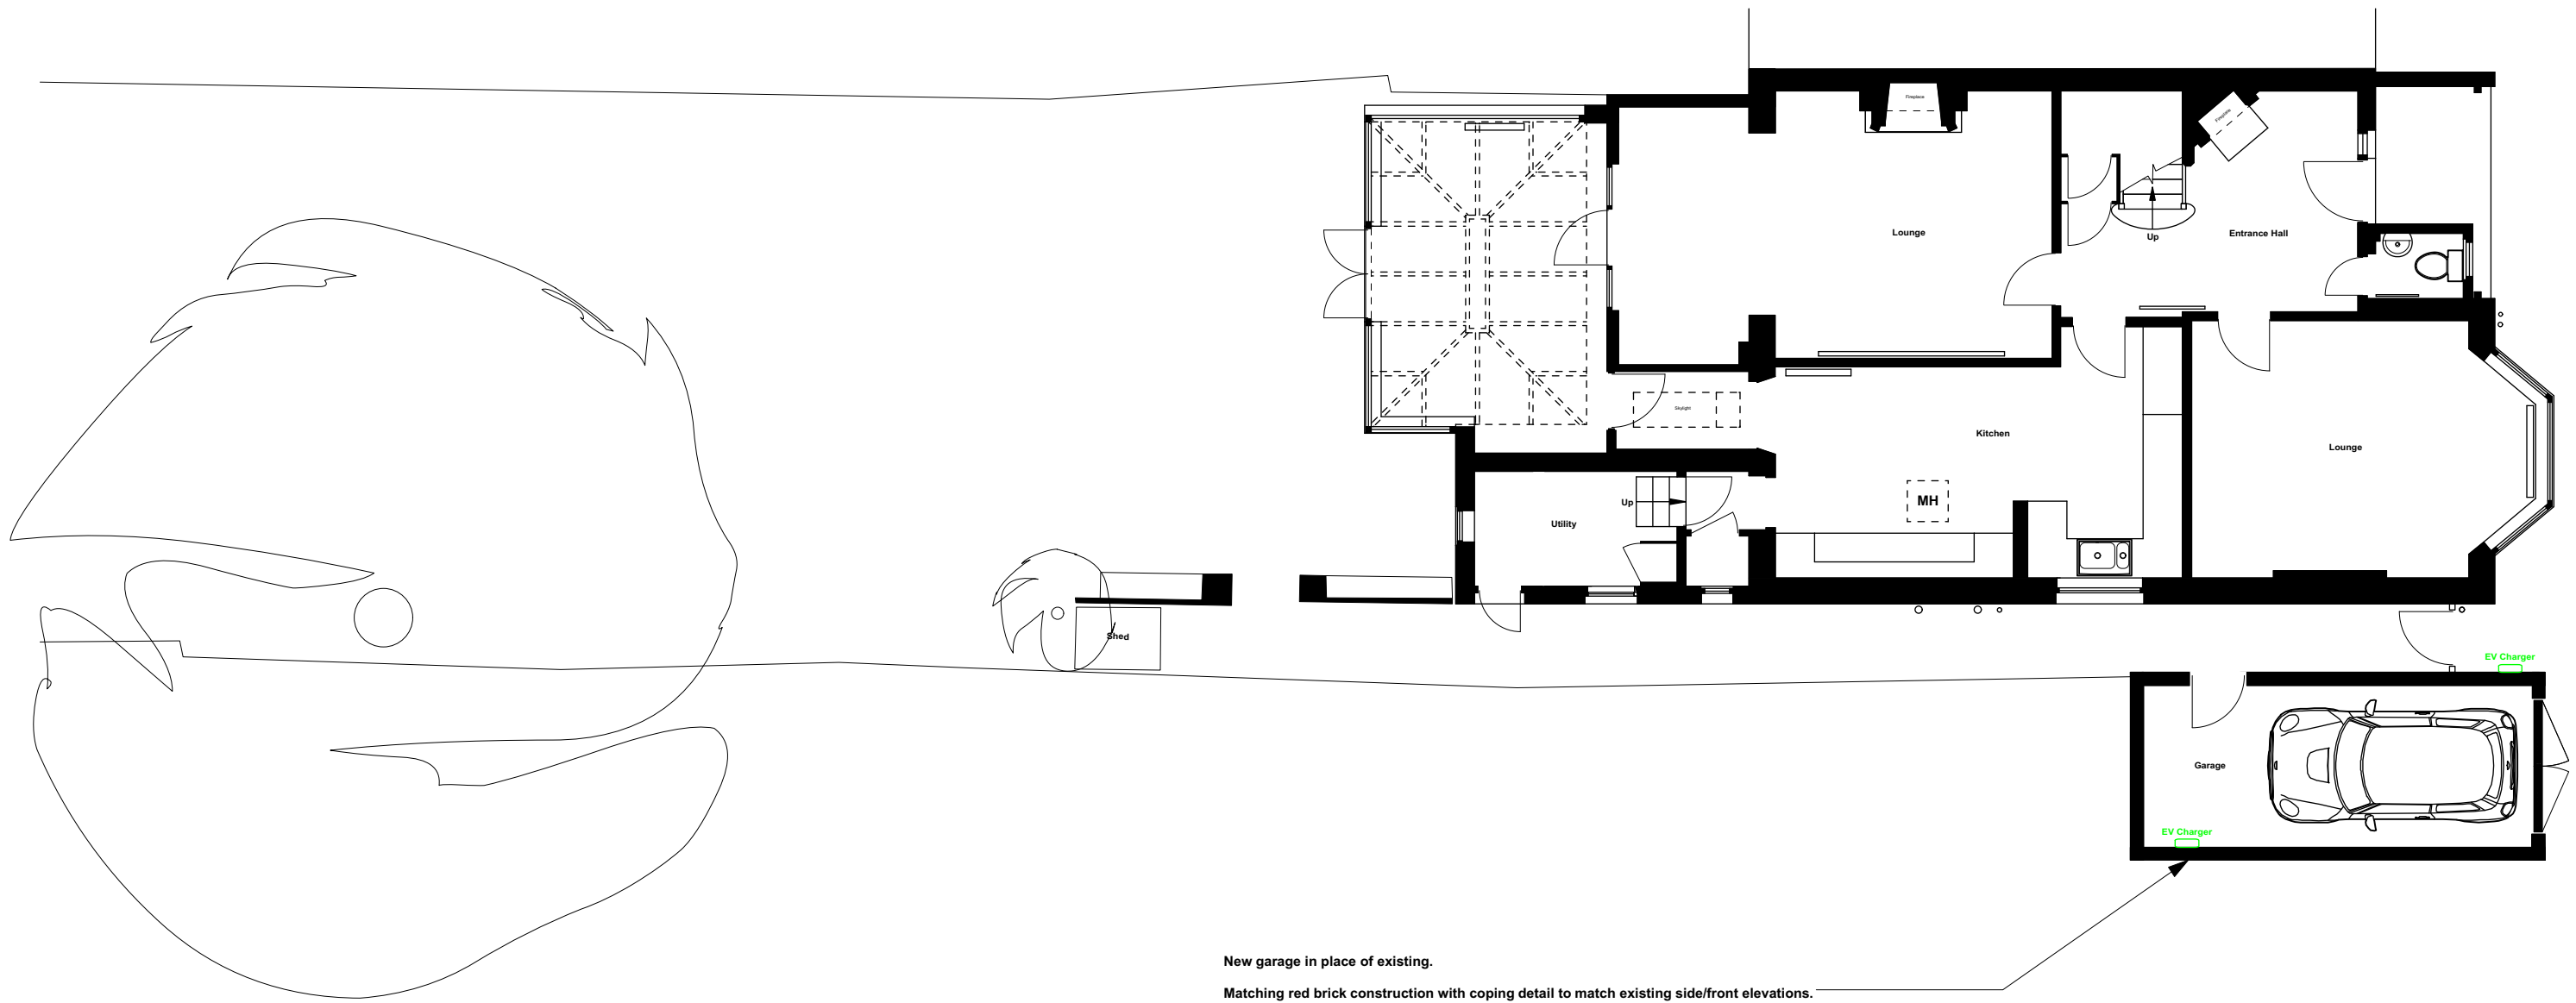 

[BrobyDNA]

Phone UK: +44 7979941113
Phone DK: +45 41119158
Email: info@BrobyDNA.com

Project Title: 15 Crediton Hill
Date: 14/12/2021



Detail: Proposed Ground Floor Plan
Drawing No.: CH_PP_GA_GF_RevA_G1

Issue/Revision: 01/Rev A
CAD File:

Drawn By: MXB
Scale: 1:100 @ A3

This drawing is the property of Max Broby and BrobyDNA LTD. Copyright is reserved and this drawing is issued on the condition that it is not copied, reproduced, retained or disclosed to any unauthorised person, either wholly or in part, without our consent. Do not scale from this drawing, check all dimensions on site.

15 Crediton Hill_Existing_G1

 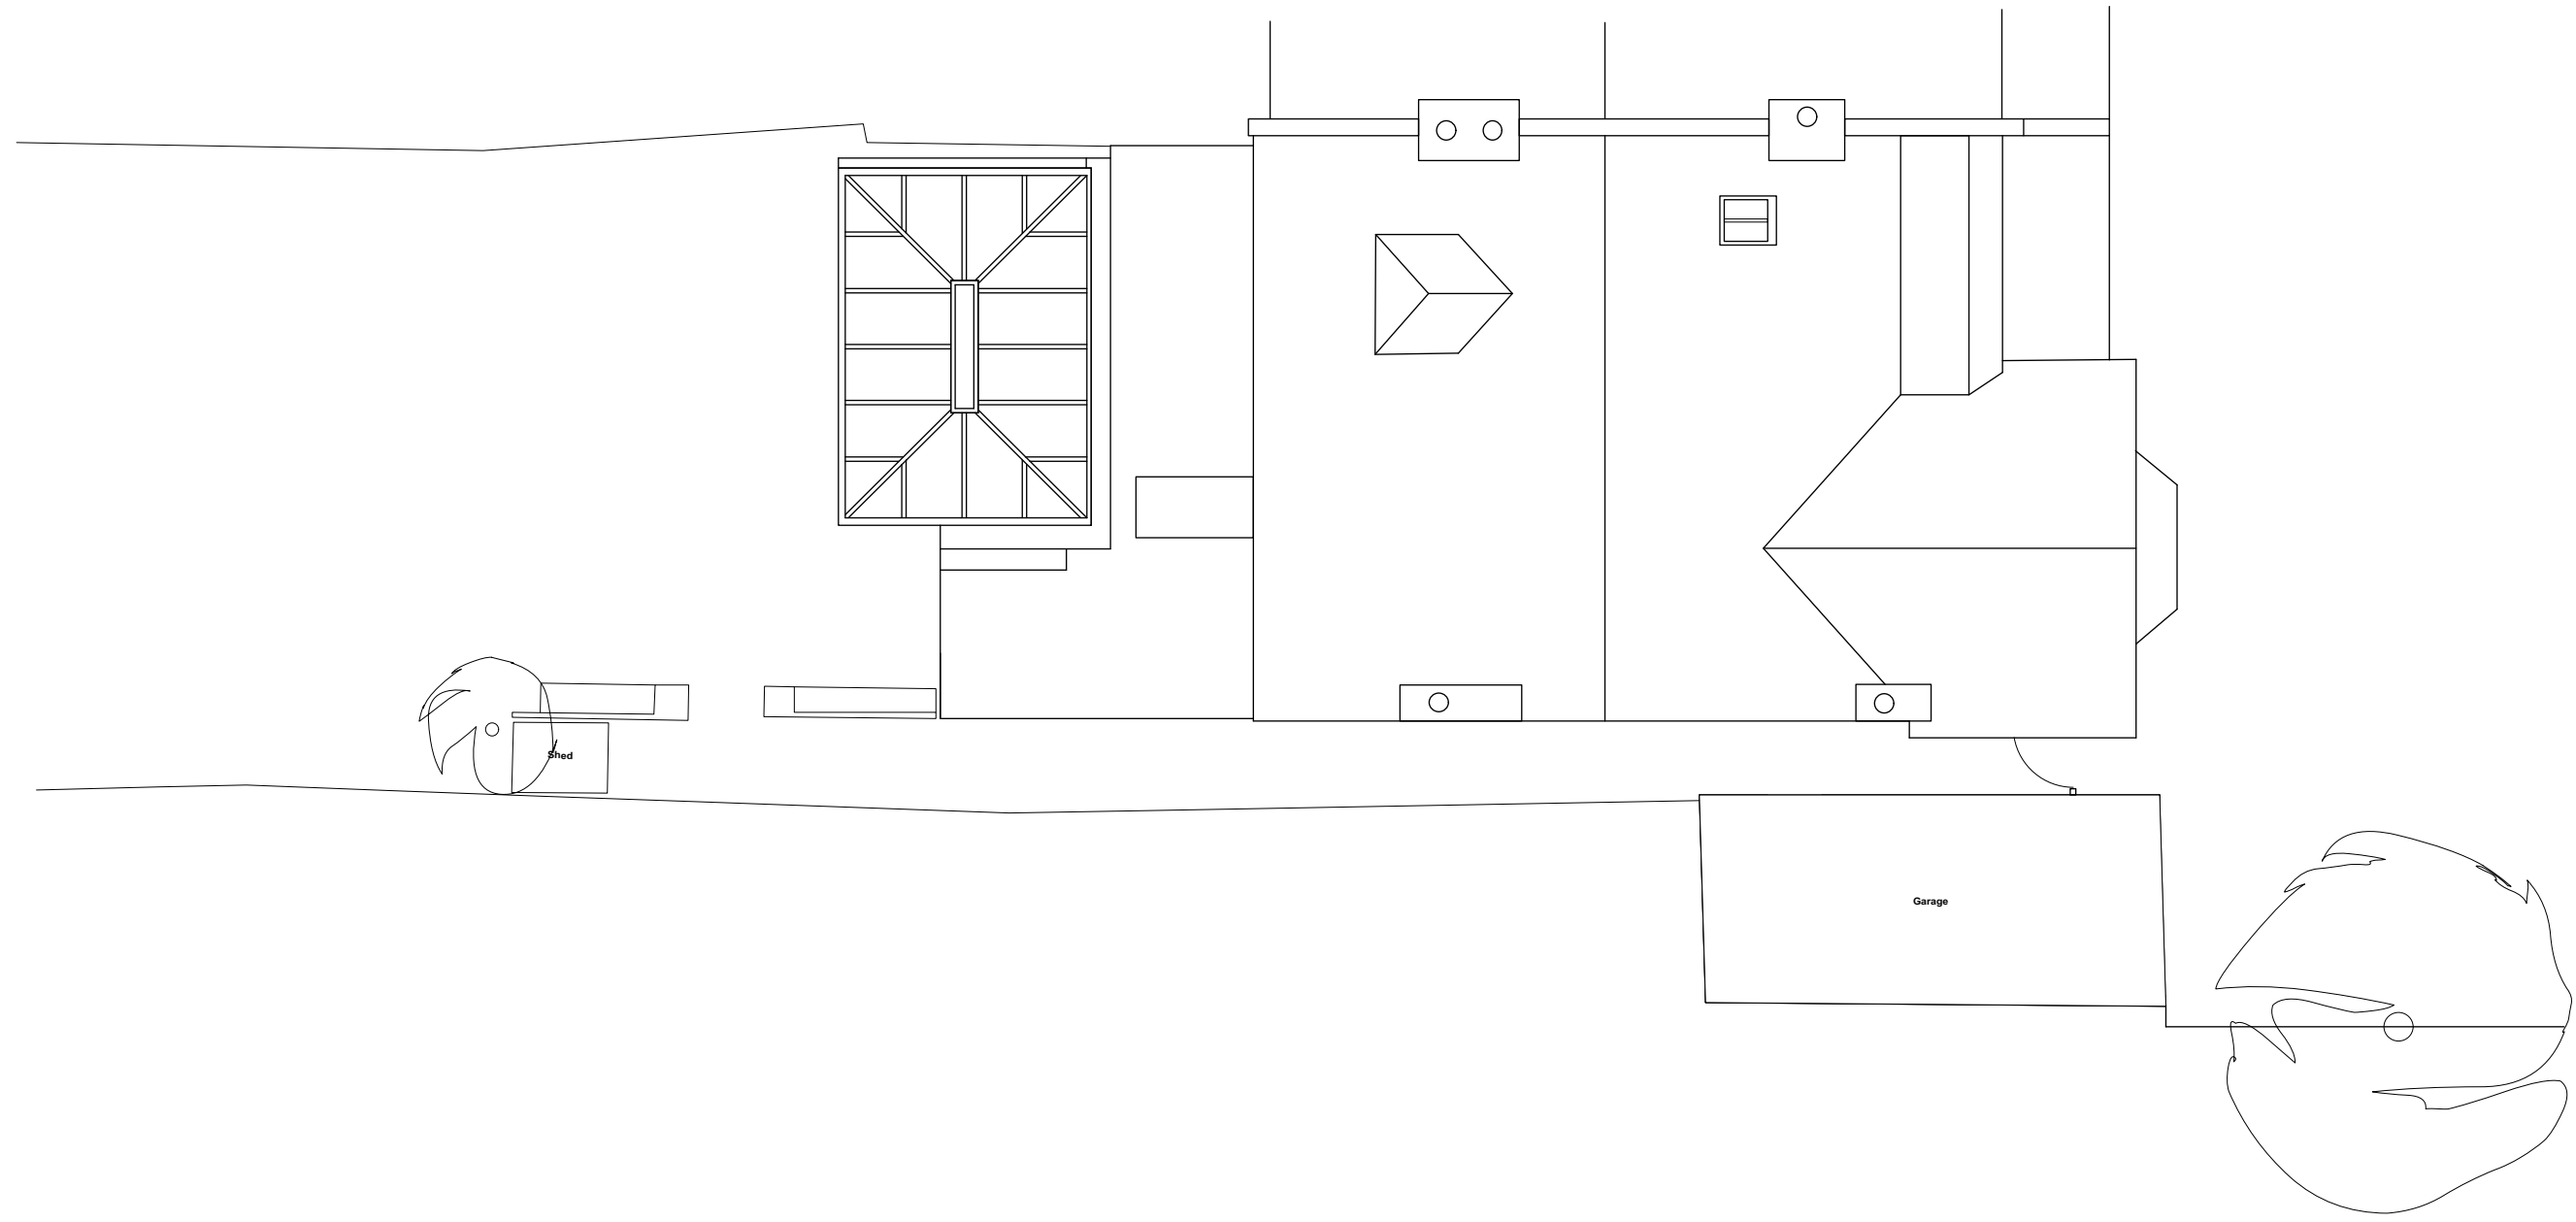

[BrobyDNA]

Phone UK: +44 7979941113
Phone DK: +45 41119158
Email: info@BrobyDNA.com

Project Title: 15 Crediton Hill
Date: 13/09/2021

Detail: Existing Roof Plan
Drawing No.: CH_EX_RP_RevA_G1



Issue/Revision: 01/Rev A
CAD File:

Drawn By: MXB
Scale: 1:100 @ A3

This drawing is the property of Max Broby and BrobyDNA LTD. Copyright is reserved and this drawing is issued on the condition that it is not copied, reproduced, retained or disclosed to any unauthorised person, either wholly or in part, without our consent. Do not scale from this drawing, check all dimensions on site.

15 Crediton Hill_Proposed_G2

Section 73 Plan

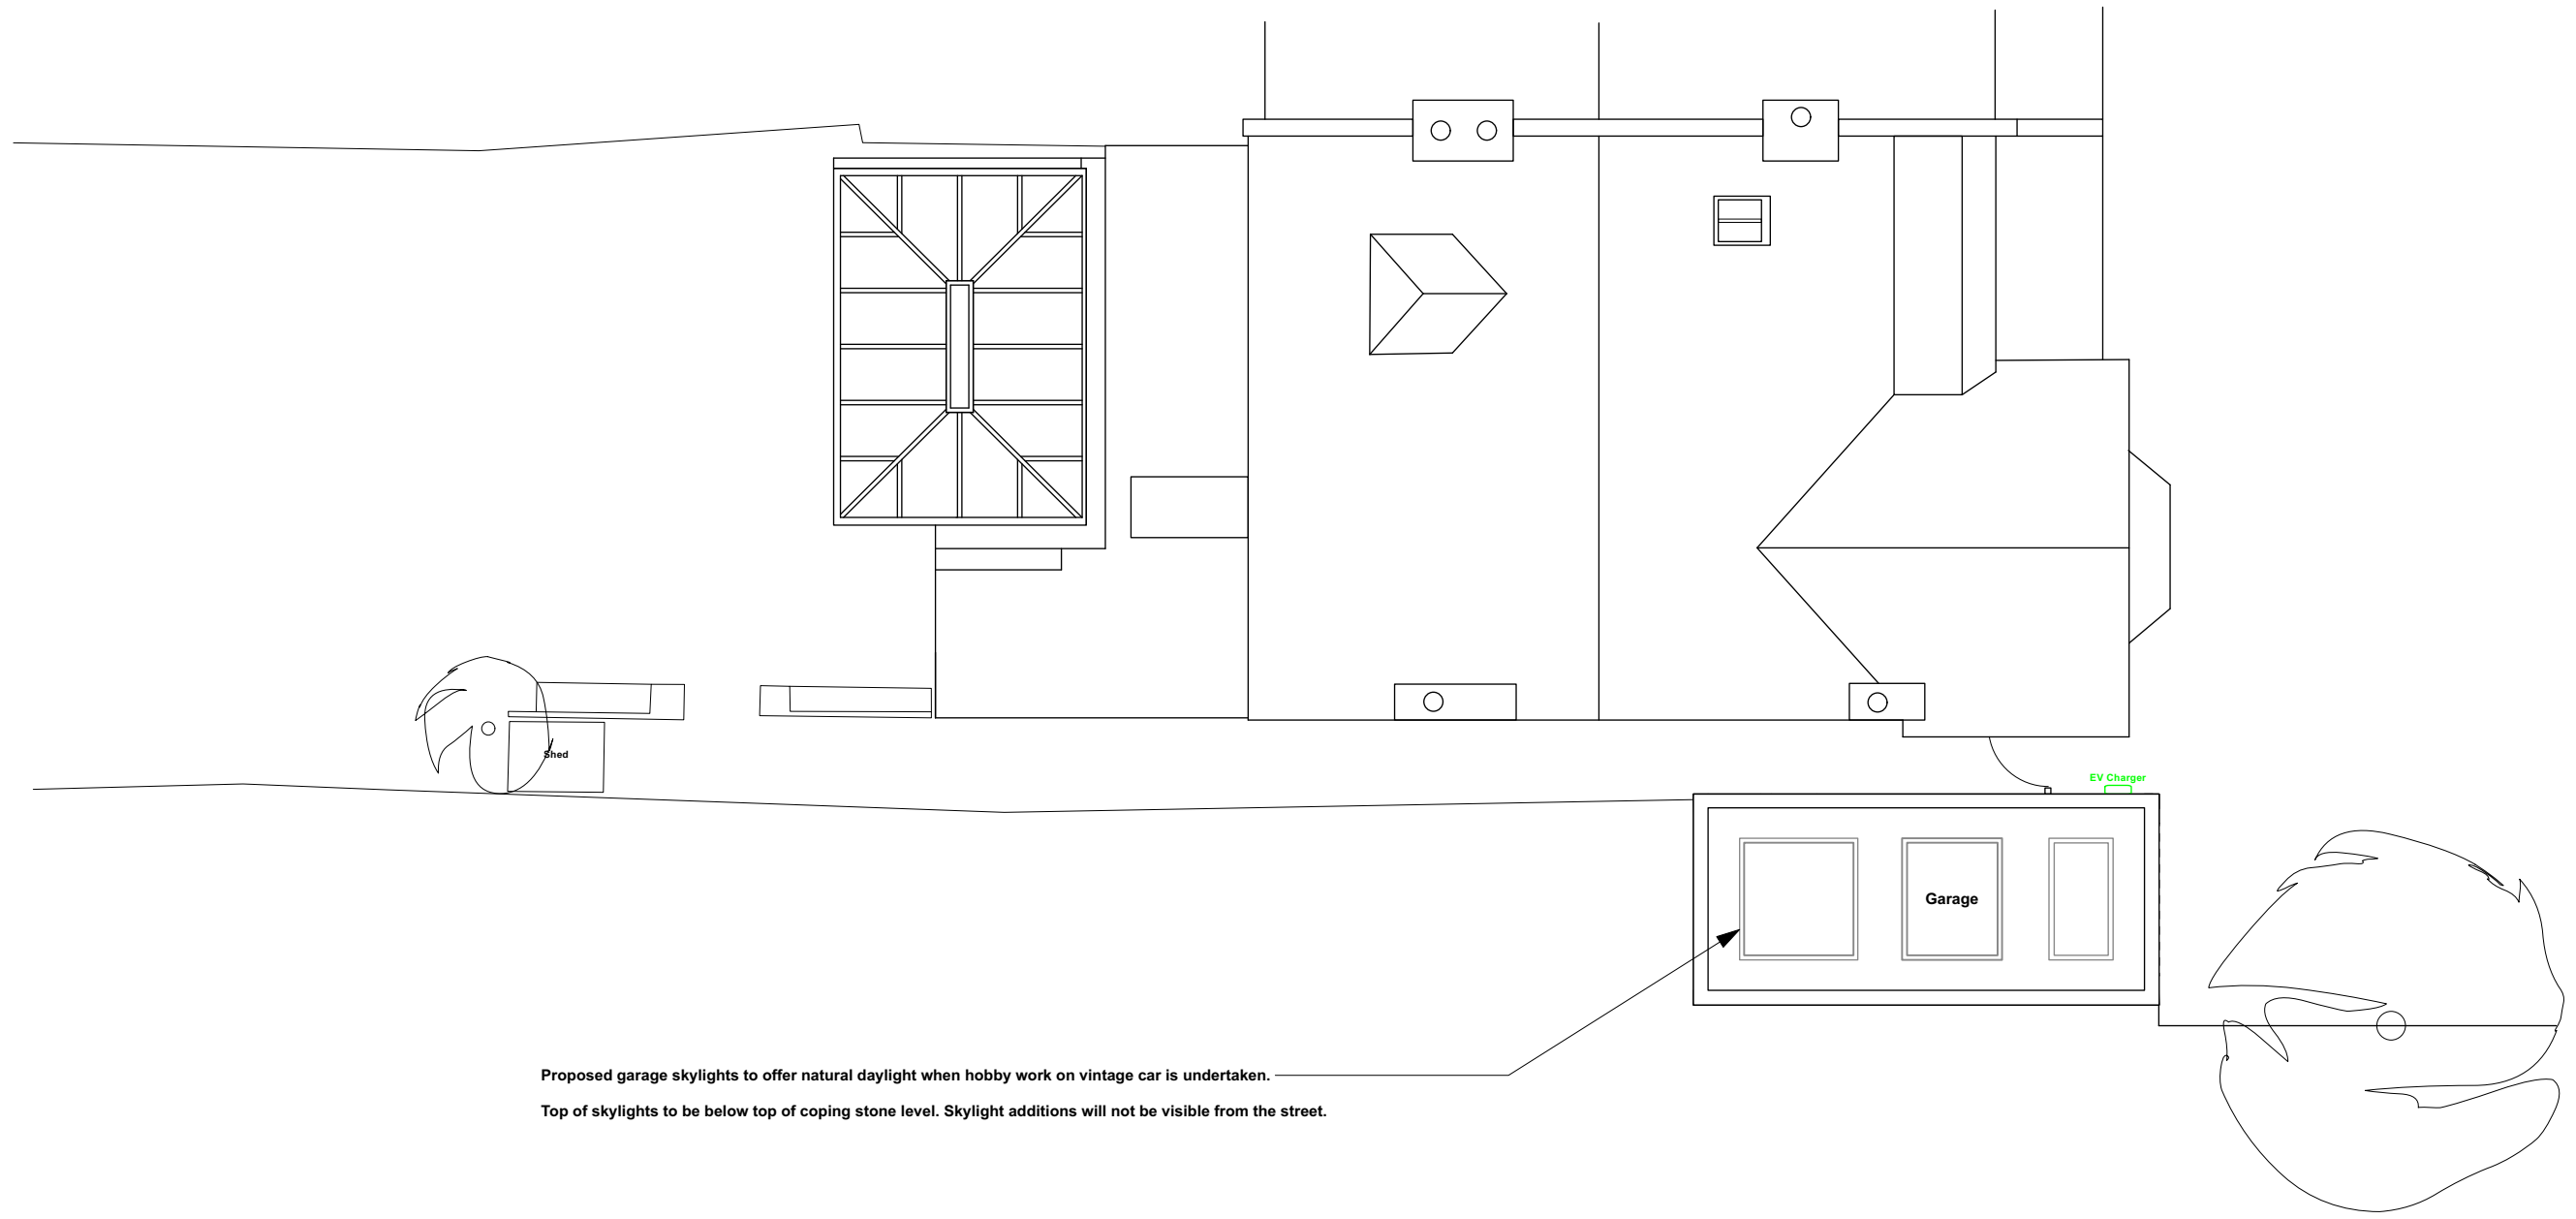 

[BrobyDNA]

Phone UK: +44 7979941113
 Phone DK: +45 41119158
 Email: info@BrobyDNA.com

Project Title: 15 Crediton Hill
 Date: 13/07/2022

Detail: Proposed Roof Plan
 Drawing No.: CH_PP_RP_RevA_G2

Issue/Revision: 01/Rev A
 CAD File:

Drawn By: MXB
 Scale: 1:100 @ A3

This drawing is the property of Max Broby and BrobyDNA LTD. Copyright is reserved and this drawing is issued on the condition that it is not copied, reproduced, retained or disclosed to any unauthorised person, either wholly or in part, without our consent. Do not scale from this drawing, check all dimensions on site.