


DWG 207 - EXISTING ELEVATIONS FOR to be read in conjunction with DWG 008 -

Copyright Paul Haffey Design Ltd This drawing or any part thereof must not be copied or used in whole or in part without the written consent of Paul Haffey DesignLtd.

Drawings to be read in conjunction with architects' and structural engineers' drawings. All mechanical & elect All works to be carried out to the satisfaction of local Building Control inspector, in accordance with current b Paul Haffey Design Ltd take no responsibility for dimensions obtained by scaling from this drawing. Check al only and should not be used for construction unless stated. Discrepancies or omissions are to be brought to

| | Project: HAMPSTEAD |
|-------------------------------------------------------------------------------------|-------------------------------------------------------------------|
| R PLANNING APPLICATION existing plans | Client: Padraic Frawley |
| | Drawing Title: EXISTING EXTERIOR ELEVATIONS FOR PLANNING |
| | Date: 29.04.2022 |
| | Drawing Number: 207 |
| PAUL HAFFEY | Revision: A |
| DESIGN | Scale: 1:50@A1, 1:100@A3 |
| | First Floor |
| | 8 Market Place |
| | Lisburn |
| ctrical installations indicated are subject to M&E subcontractor's approval. | Co. Antrim |
| building regulations, Codes of Practice, EU standards and Best Practice standards | BT28 1AN |
| all dimensions on site before fabrication. This drawing is issued for design intent | Tel: (0044)028 92 60 36 92 |
| o the attention of the design team. | paul@paulhaffeydesign.co.uk |

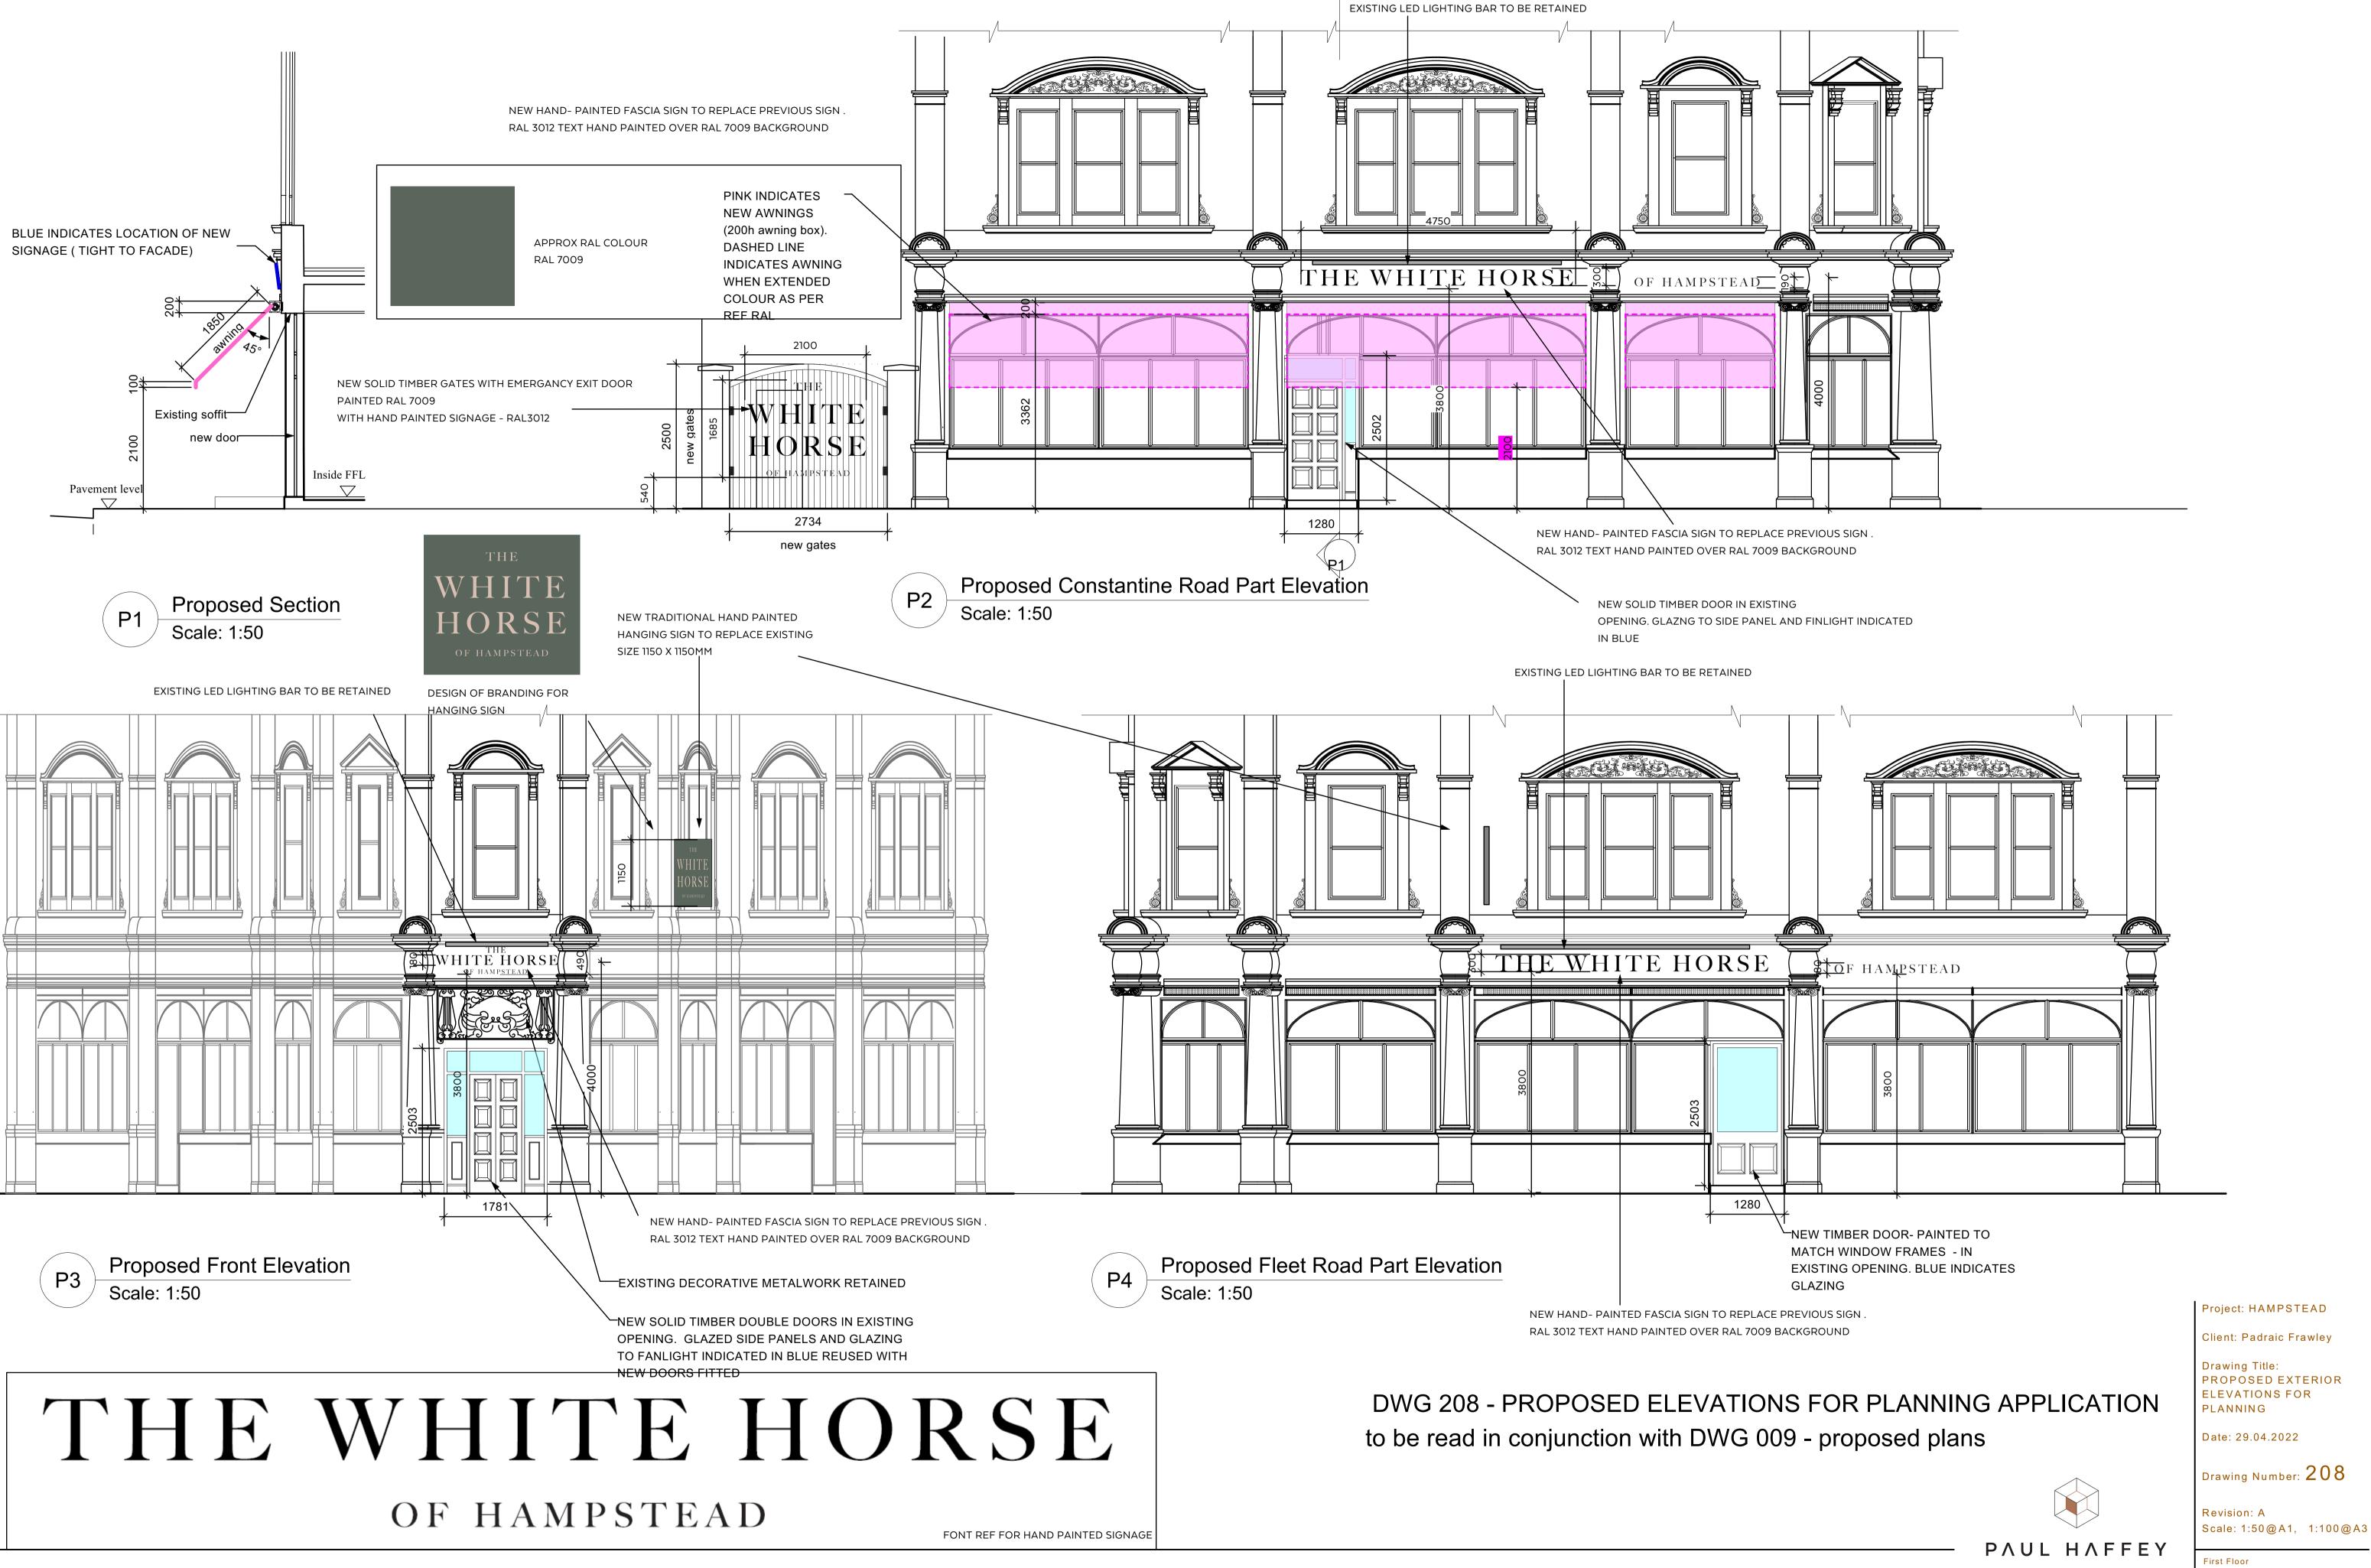

Copyright Paul Haffey Design Ltd This drawing or any part thereof must not

be copied or used in whole or in part without the written consent of Paul Haffey DesignLtd.

Drawings to be read in conjunction with architects' and structural engineers' drawings. All mechanical & electrical installations indicated are subject to M&E subcontractor's approval. All works to be carried out to the satisfaction of local Building Control inspector, in accordance with current building regulations, Codes of Practice, EU standards and Best Practice standards Paul Haffey Design Ltd take no responsibility for dimensions obtained by scaling from this drawing. Check all dimensions on site before fabrication. This drawing is issued for design intent only and should not be used for construction unless stated. Discrepancies or omissions are to be brought to the attention of the design team.

DESIGN

8 Market Place Lisburn Co. Antrim 3T28 1AN Tel: (0044)028 92 60 36 92 paul@paulhaffeydesign.co.uk