


EXISTING DOOR D0-16 TO BE RELOCATED TO D0-11 LOCATION.
 NEW FACSIMILE DOORS TO MATCH D0-04

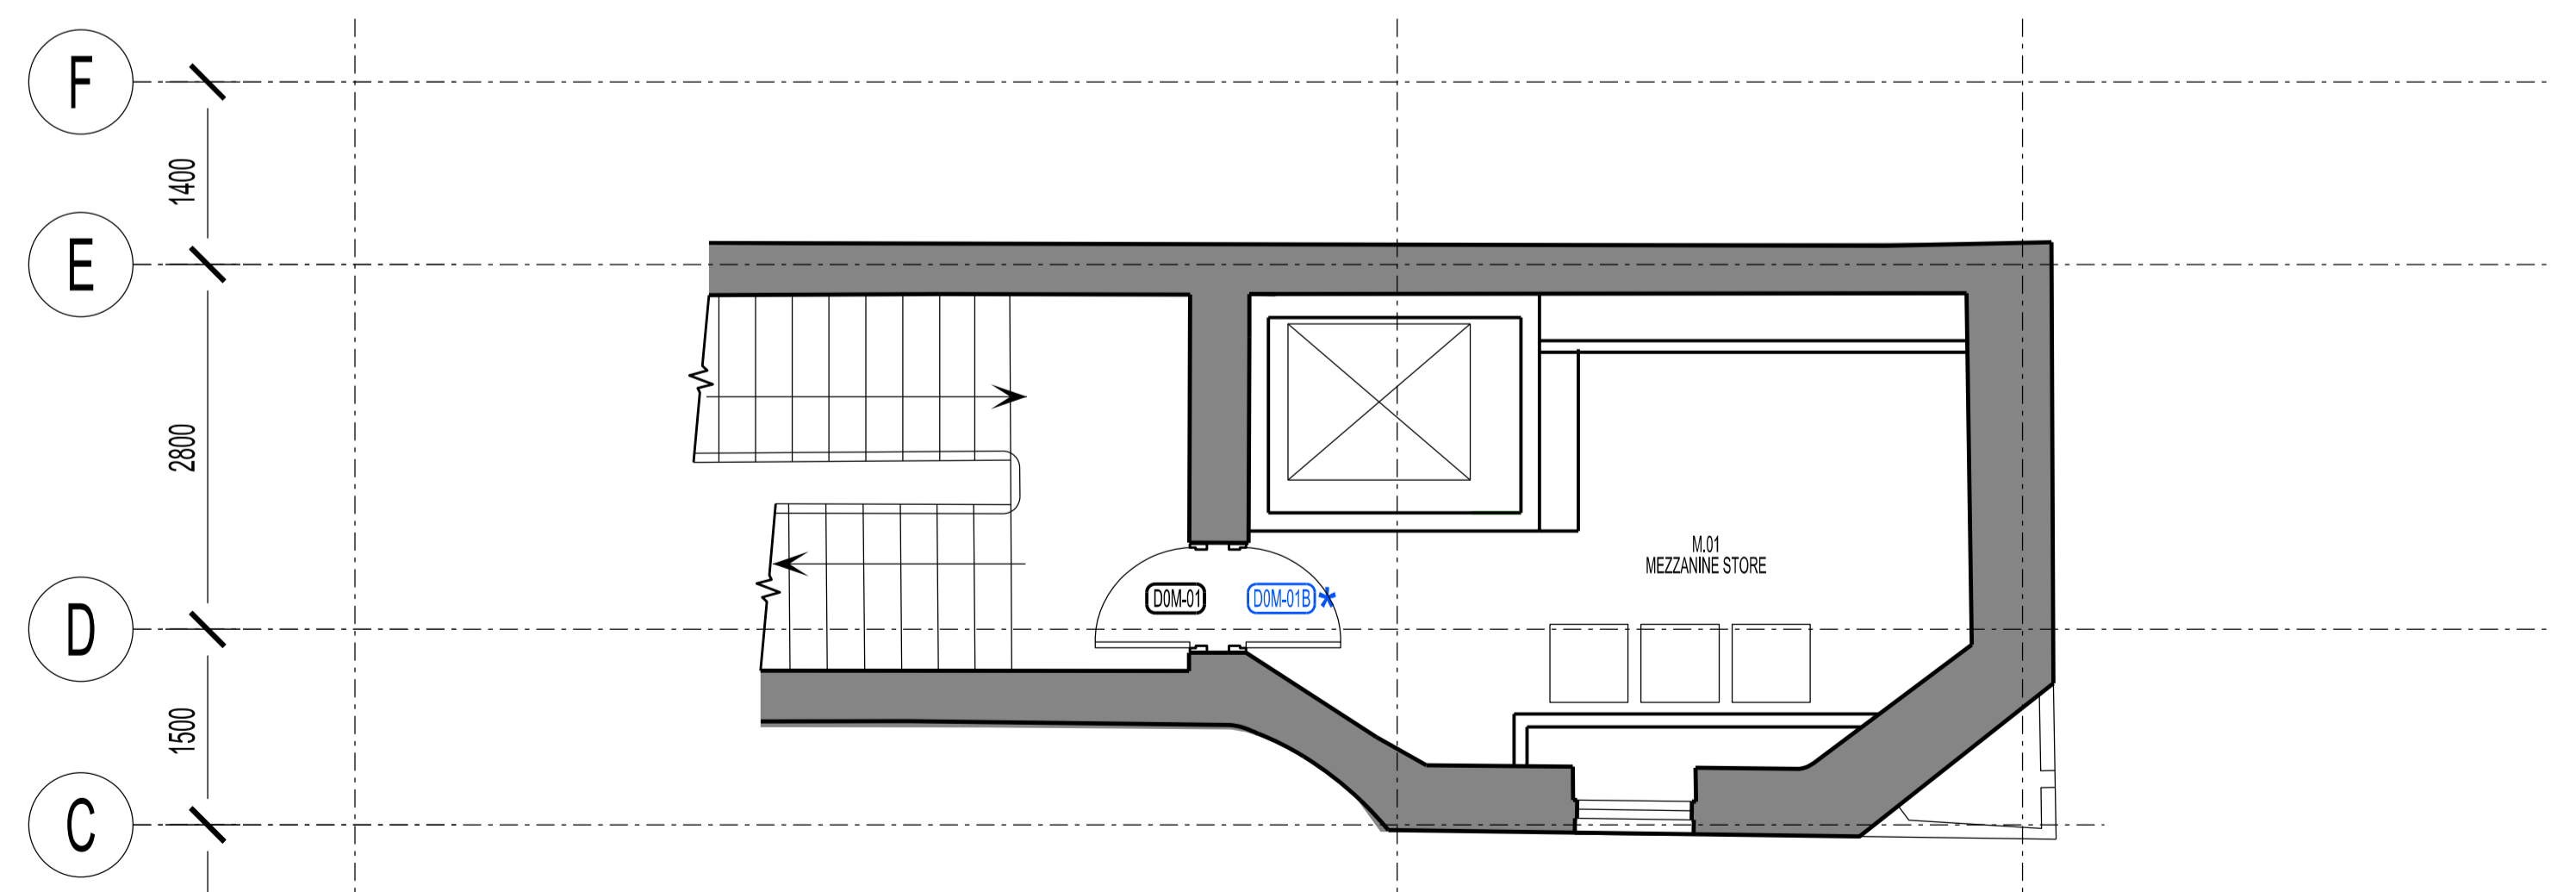

PROPOSED



BUILDING DESIGN PARTNERSHIP LTD SHALL HAVE NO RESPONSIBILITY FOR ANY USE MADE OF THIS DOCUMENT OTHER THAN FOR THAT WHICH IT WAS PREPARED AND ISSUED.
 ALL DIMENSIONS SHOULD BE CHECKED ON SITE.
 DO NOT SCALE FROM THIS DRAWING.
 ANY DRAWING ERRORS OR DIVERGENCES SHOULD BE BROUGHT TO THE ATTENTION OF BUILDING DESIGN PARTNERSHIP LTD AT THE ADDRESS SHOWN.

KEY:
 DX-XX EXISTING HISTORIC DOOR TO BE RETAINED
 DX-XX* NEW DOOR - REFER TO DOOR DETAILS

REVISION/DESCRIPTION	DRAWN	CHECKED	DATE

REVISION/DESCRIPTION	DRAWN	CHECKED	DATE

REVISION/DESCRIPTION	DRAWN	CHECKED	DATE

- FOR DISCHARGE OF CONDITIONS LBE FD 03.08.2022

REVISION/DESCRIPTION	DRAWN	CHECKED	DATE

REVISION/DESCRIPTION	DRAWN	CHECKED	DATE

16 Brewhouse Yard
 Clerkenwell
 London, EC1V 4LJ
 United Kingdom
 T +44 (0)20 7812 8000
 F +44 (0)20 7812 8399
 www.bdp.com

PROJECT TITLE 42 BEDFORD SQUARE	
PROJECT NUMBER P2005698	SCALE @ A1
DRAWING TITLE GROUND FLOOR PLAN DOOR KEY PLAN	DATE 08.2022
DRAWING NO. (32)AP122_MH	REVISION -