


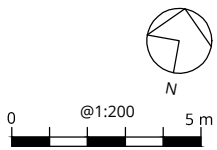
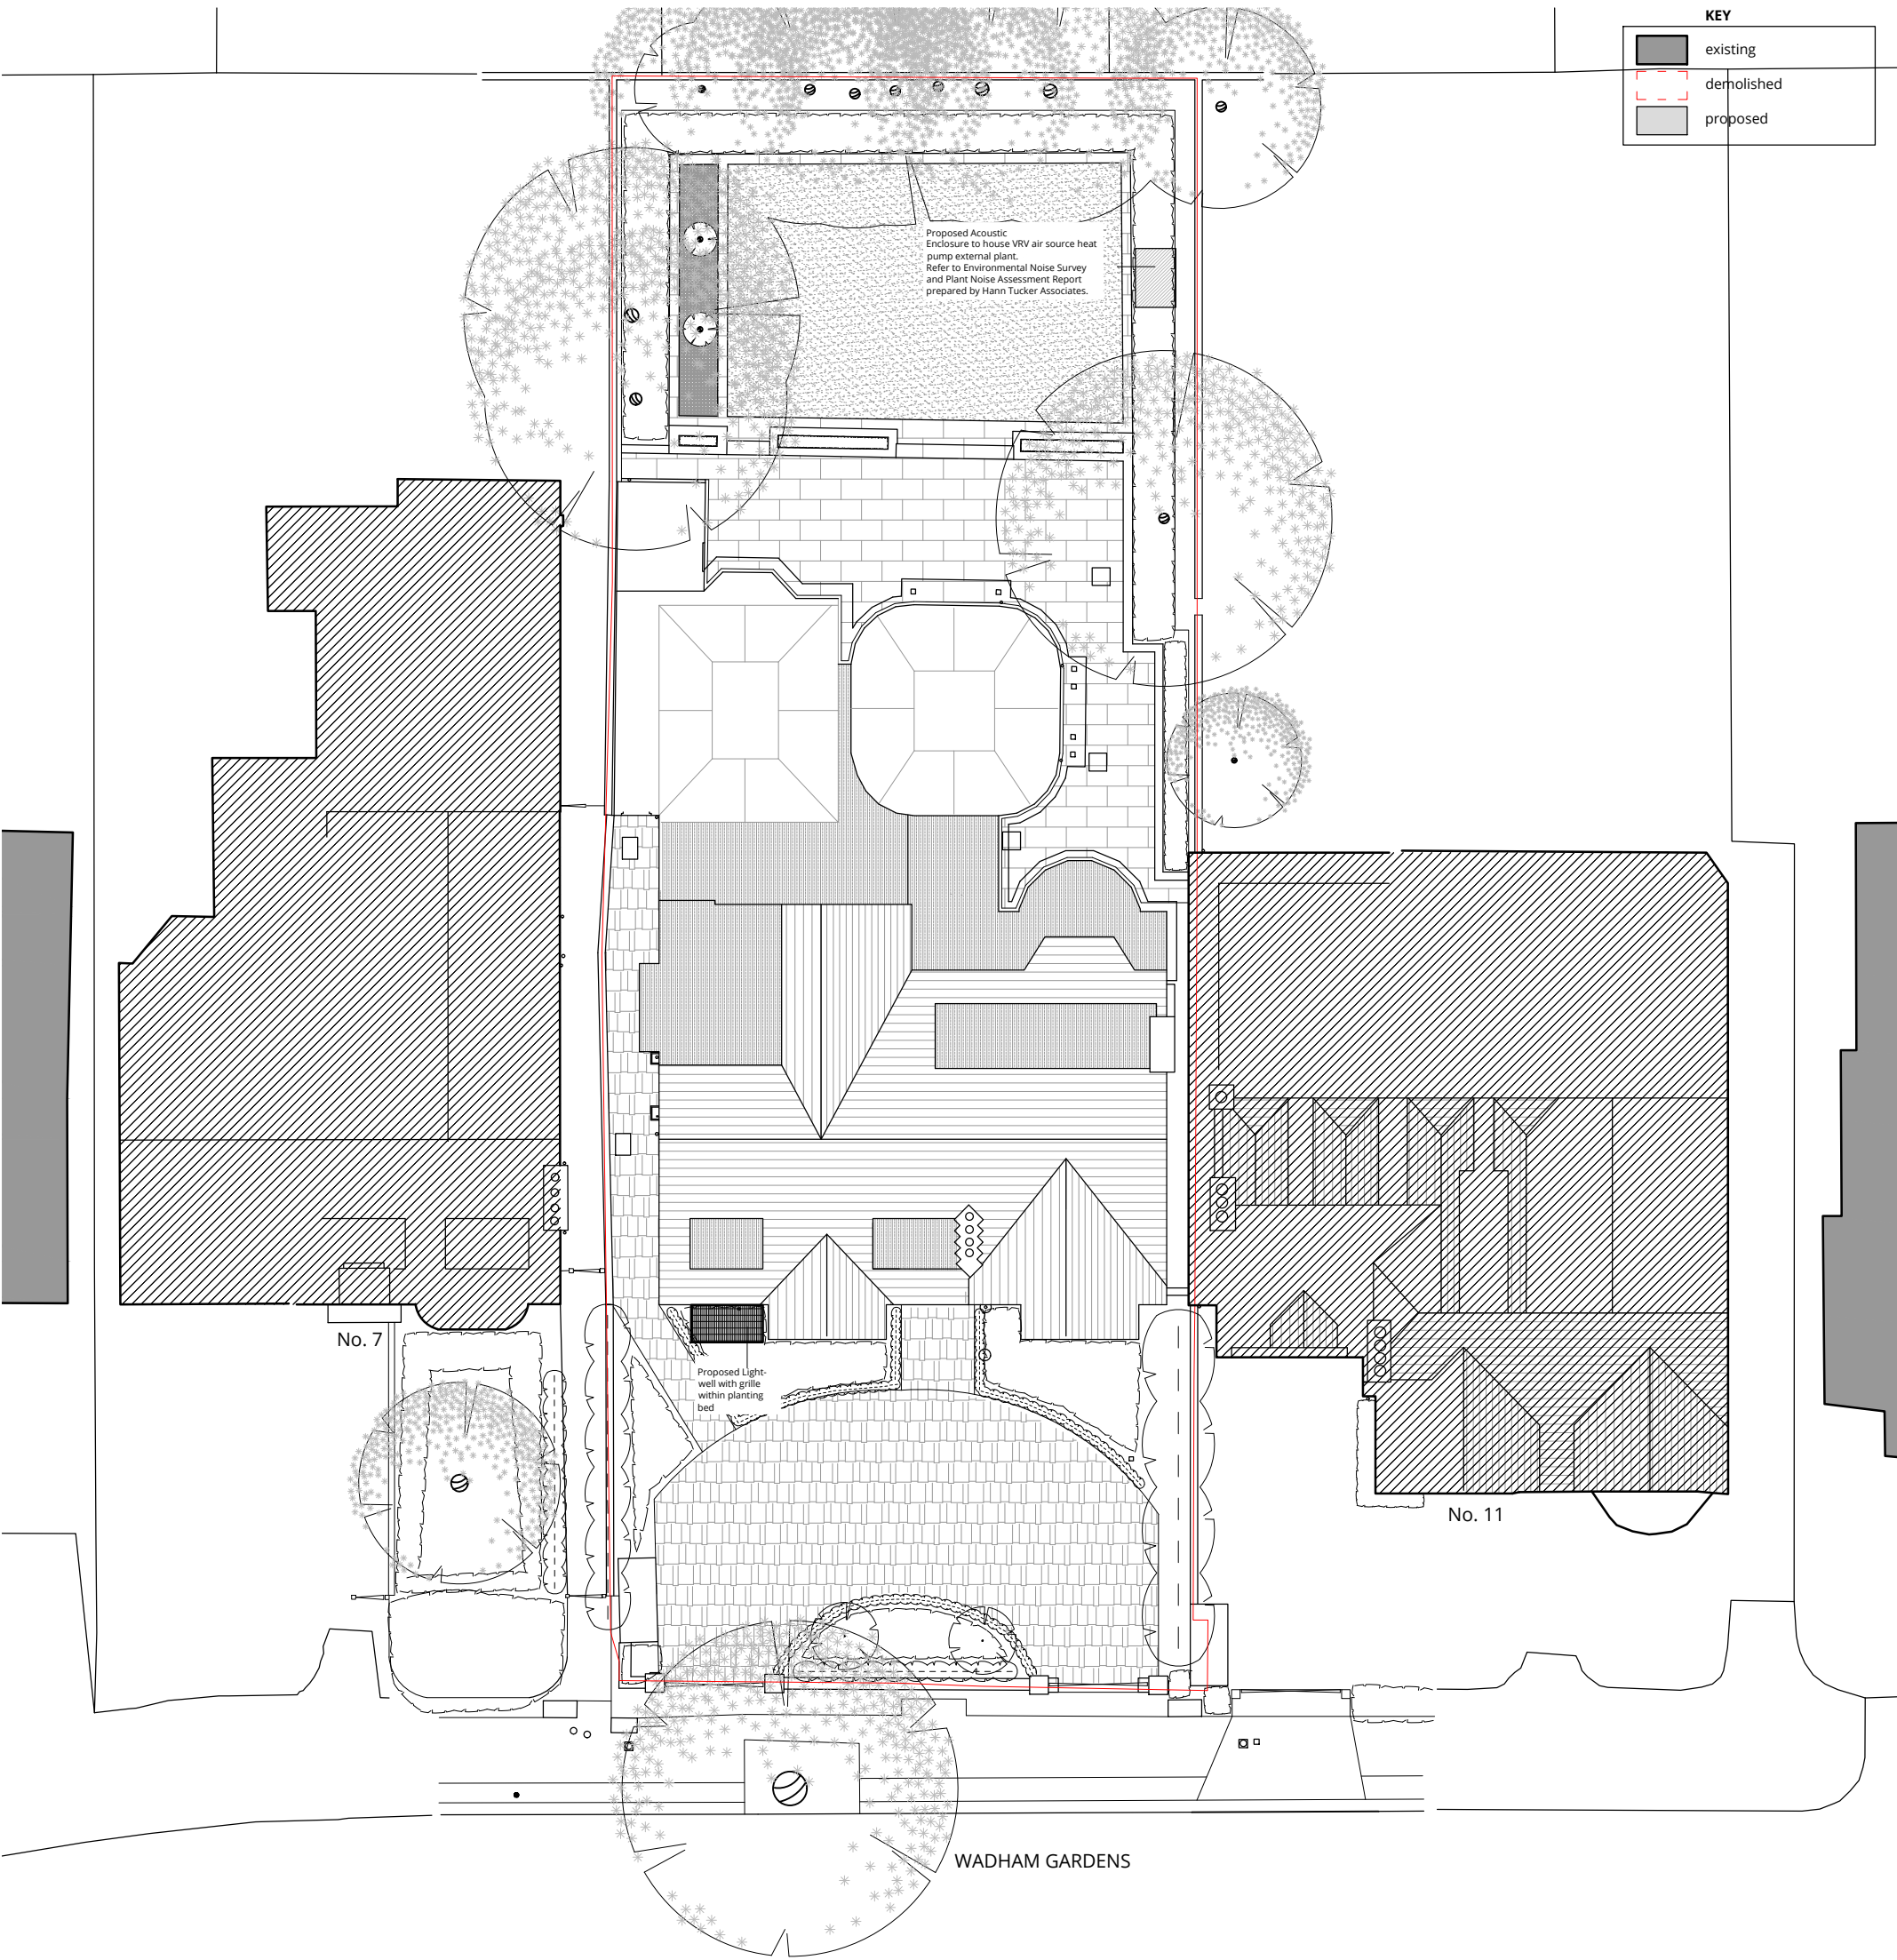


KEY	
	existing
	demolished
	proposed



El Sub Sta



London 16 Lambton Place Notting Hill
London W11 2SH T +44 (0)20 7229 3125
Oxford Chandos Yard 83 Bicester Road
Long Crendon HP18 9EE T +44 (0)1844 203310
W www.wolffarchitects.co.uk E info@wolffarchitects.co.uk

This drawing is protected under Copyright and at no time should any portion be reproduced or copied without the permission of the Architect (Design Copyright Act 1968).

It must not be used for purposes other than that for which it is provided. It is supplied without liability for any errors or omissions. All dimensions to be checked on site.

Rev.	Description	Date	Rev.	Description	Date
0	First issue.	25.06.2021			
A	Notation amended	24.08.2021			

Project Title
**9 Wadham Gardens
London NW3 3DN**

Drawing Title
Proposed Site Plan

Status	Drawn by	Checked by
PLANNING		
Scale	Project No.	Work Stage
1:200 @ A3	1951	PL
	Dwg. No.	Rev.
	202	A

