


THIS DRAWING IS PROTECTED BY COPYRIGHT AND MUST NOT BE COPIED OR REPRODUCED WITHOUT THE WRITTEN CONSENT OF CHRIS DYSON ARCHITECTS LIMITED. NO DIMENSIONS ARE TO BE SCALED FROM THIS DRAWING. ALL DIMENSIONS AND SIZES TO BE CHECKED ON SITE. NORTH POINTS SHOWN ARE INDICATIVE.

SITE SPECIFIC HAZARDS

IN ACCORDANCE WITH THE REQUIREMENTS OF THE COM REGULATIONS 2007 THE FOLLOWING SIGNIFICANT RESIDUAL HAZARDS HAVE NOT BEEN DESIGNED OUT OF THIS PROJECT AND MUST BE TAKEN INTO CONSIDERATION BY CONTRACTORS PLANNING TO UNDERTAKE THE WORKS SHOWN ON THIS DRAWING:

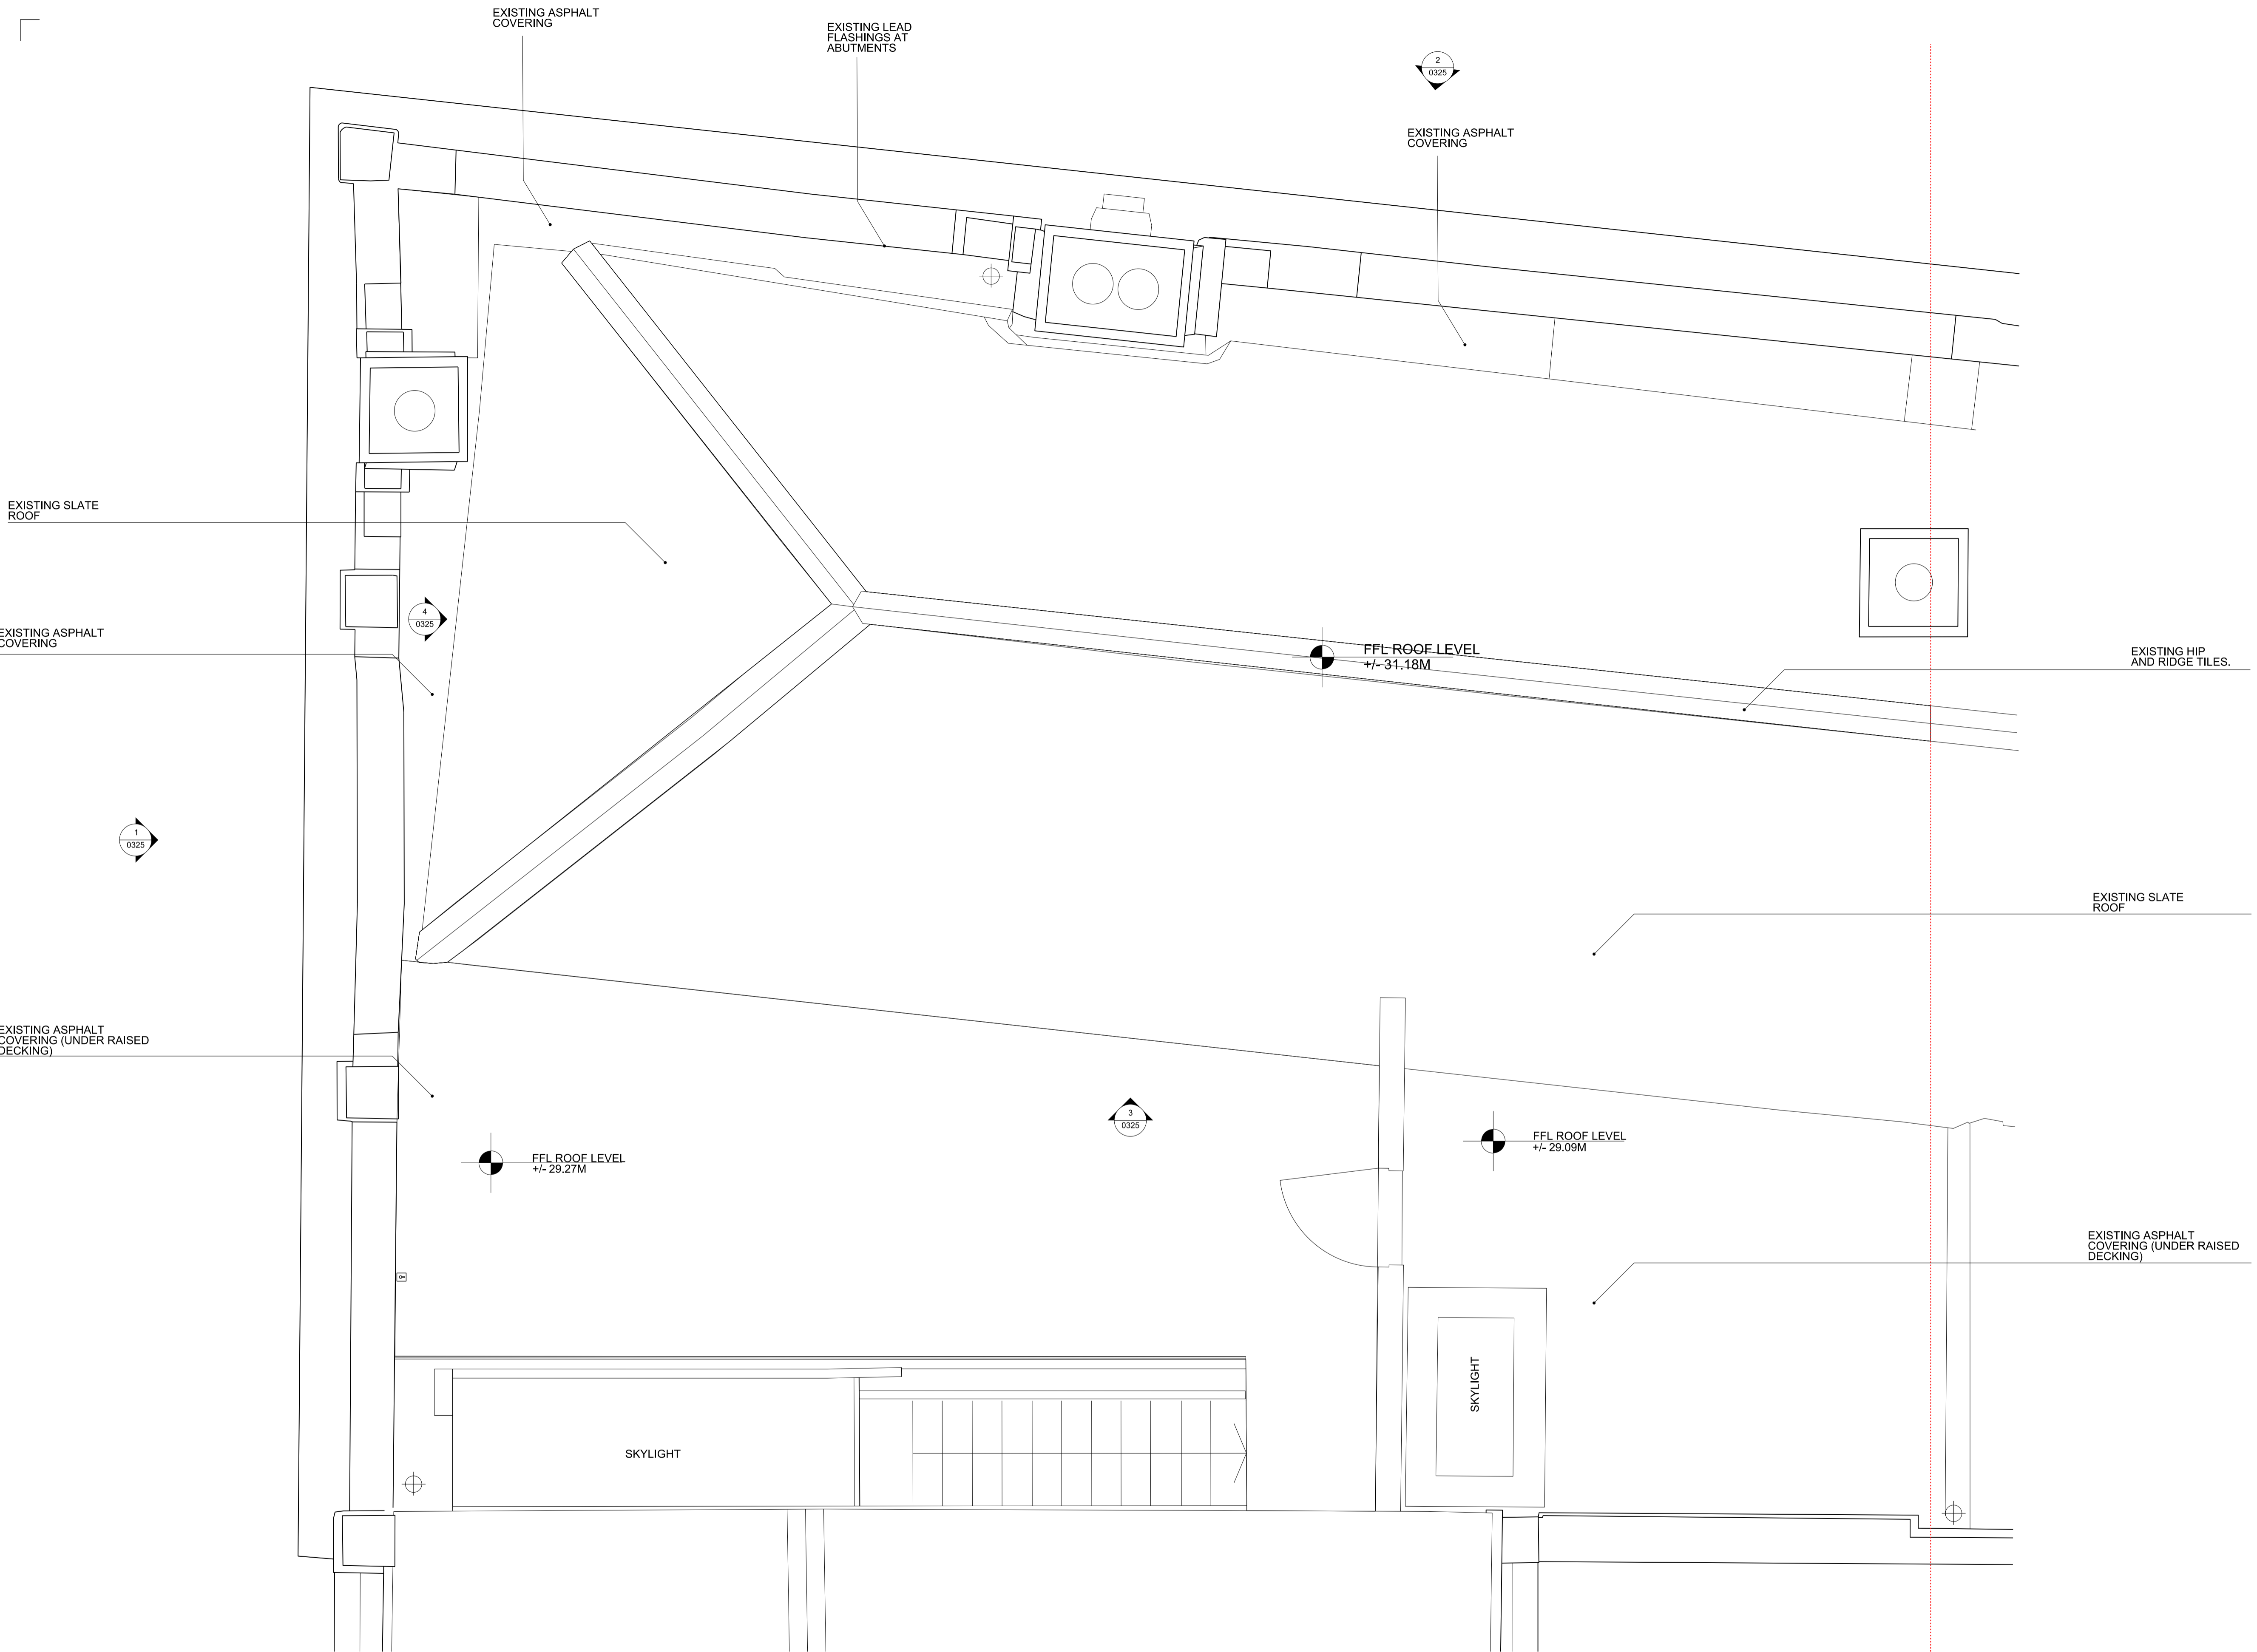

1 1:25 / 1:50
EXISTING ROOF PLAN

0 1 2 3 4 5m
SCALE IN METRES 1:25 @ A1 1:50 @A3

00	23.08.22	ROOF APPLICATION	DY / YK
D	10.03.22	ROOF APPLICATION	DY / YK
C	11.02.22	INFORMATION	DY / YK
B	11.01.22	ISSUE TO PARTY WALL SURVEYOR	DY / JC
A	14.12.20	PREVIOUS DRAWING BY SMITH C-H ARCHITECTS ISSUED FOR PLANNING	LG / DS
-	10.03.20	PREVIOUS DRAWING BY SMITH C-H ARCHITECTS ISSUED FOR PRE-APPLICATION	LG / DS

REV	DATE	NOTES	INIT.
-----	------	-------	-------

PROJECT
**25 JOHN'S MEWS,
BLOOMSBURY, WC1N 2NT**

DRAWING TITLE
EXISTING ROOF PLAN

STATUS **STAGE 4**

DATE	DRAWN	CHECK	SCALE
05.08.22	DY	YK	1:25 @A1
PROJECT NUMBER	UNIT / BLOCK	CU / SFB CODE	TYPE & NUMBER
0468			A 0003 00