


MECKLENBURGH SQUARE
(TARMAC)

MH

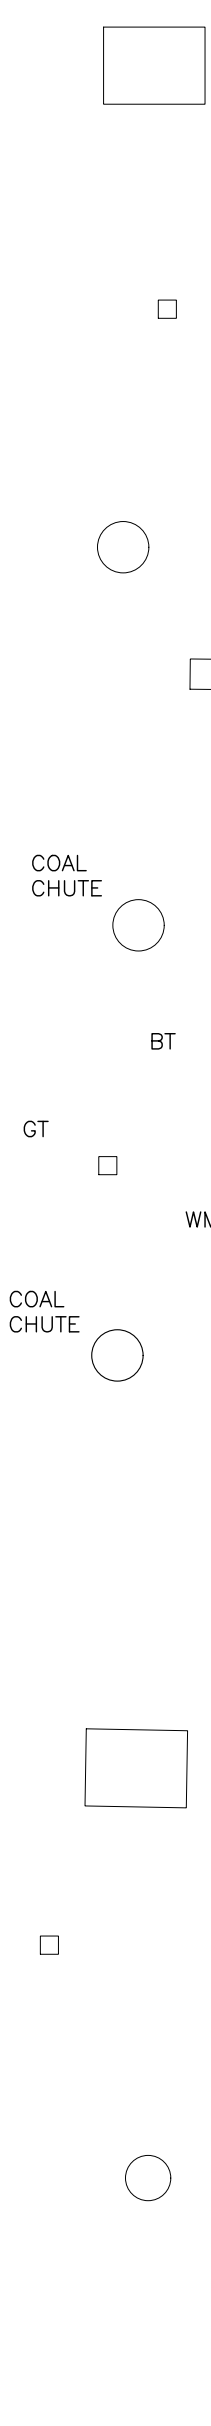


No.
18

No.
17

No.
16

NO CHANGES PROPOSED

001 SITE PLAN

 

rr
a+i

robert rhodes
architecture + interiors
107 devina house
121-149 goswell road
london ec1v 7et
+44 (0)203 397 4733
info@robertrhodes.co.uk
www.robertrhodes.co.uk

INFORMATION	
PROJECT: RENOVATION OF FLAT 1, 17 MECKLENBURGH SQ., WC1N FOR R. J. S. WILSON	TITLE: PROPOSED SITE PLAN
SCALE: 1:50@ A1 1:100@ A3	DATE: 19 AUG 2022
PROJ. #: 233-17MS	DWG. #:
007	