
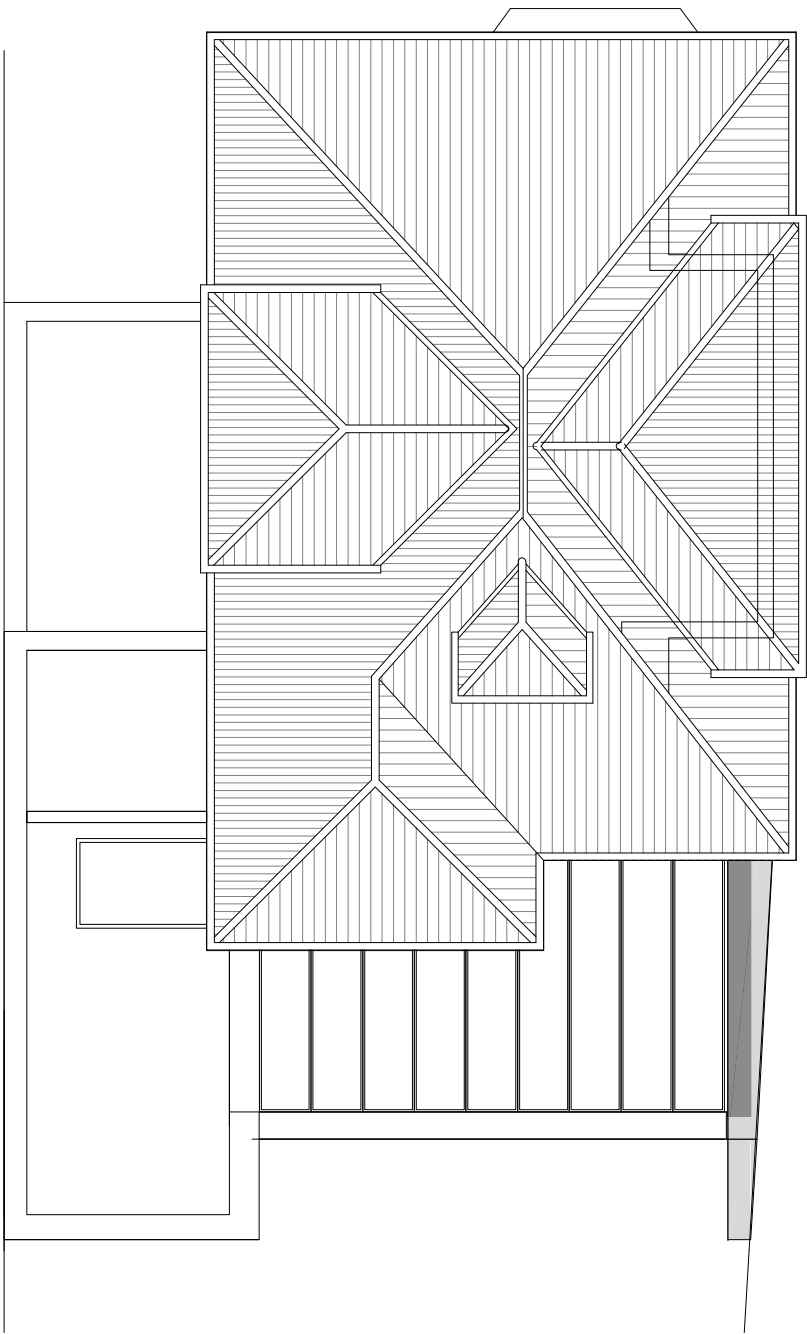


proposed section scale 1:50

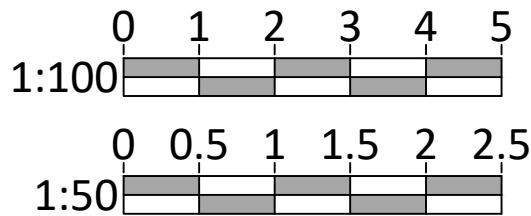

proposed roof plan scale 1:100

A3 SHEET

Planning Drawings	CLIENT 67 Hillway, Highgate, London, N6 6AB				PROJECT  PROPOSED SECTION A - A    AND    PROPOSED ROOF PLAN  67 Hillway, Highgate, London, N6 6AB		<div>BUILDTech</div> <div>BUILDING SURVEYORS</div> <div>2 Brookmans Manor, 2 Georges Wood Road AL9 7BZ</div> <div>Tel 017 0765 6646   E-mail: alanbuildtech@aol.com</div>
REVISIONS							
SCALE:	DATE:	DRAWN:	DRAWING NO:	1. This drawing must not be scaled. 2. All dimensions to be checked on site by the contractor & any discrepancies reported immediately. 3. This drawing and all details therein remain the copyright of Buildtech Building Surveyors and may not be used or copied without their permission.			
1:50 1:100	07.2022	RC	W03				