


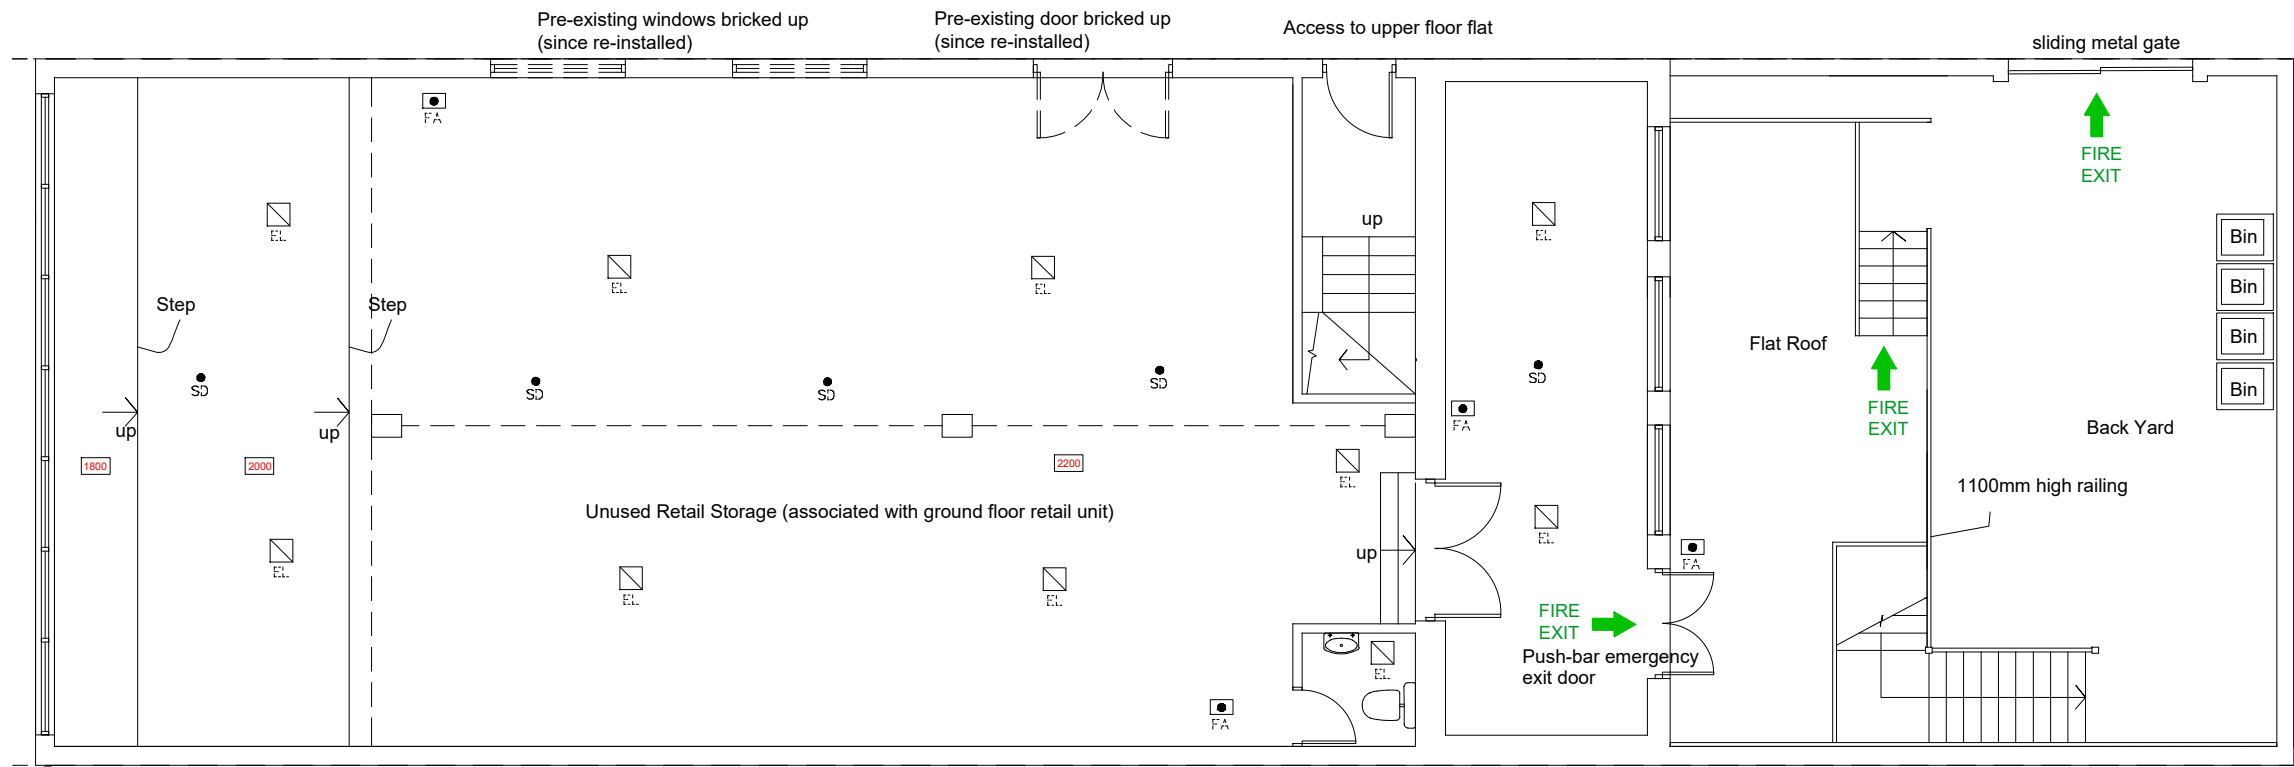

- LEGEND
- HD HEAT DETECTOR
 - SD SMOKE DETECTOR (with built-in sounders)
 - FA FIRE ALARM (call point – break glass)
 - FIRE EXIT FIRE EXIT SIGN (photoluminescent, directional)
 - EL EMERGENCY LIGHTING
 - SP FIRE SAFETY POINT:
 - FIRE BLANKET
 - FIRE EXTINGUISHER (WATER, CO2, FOAM)
 - FP FIRE ALARM PANEL
- FD30** ALL FIRE DOORS TO HAVE 25MM DOOR STOPS (SCREWED AT 225MM CENTRES), INTUMESCENT & COLD SMOKE SEALS. DOORS TO BE FITTED WITH 3 STAINLESS STEEL HINGES.

PRE-EXISTING FIRST FLOOR PLAN 1:100



			Address 122a Finchley Road London, NW3 5HT		Scale 1:100	Date July 2022	Homecraft Design Studios Homecraft Design Studios Group Ltd. 3 Pennine Parade, Pennine Drive London, NW2 1NT Mobile: 07801 445580 Email: h768@btinternet.com
			Scheme Conversion of pre-existing retail storage area to 3 self-contained flats		Drawn by: HS Checked by: Approved by:	Rev.	
			Title Pre-Existing Plans		Drawing No. 202207/122aFR/01		
Rev.	Description	Date					