

NOTES:
 DO NOT SCALE. FIGURED DIMENSIONS ONLY TO BE TAKEN FROM THIS DRAWING. CHECK DIMENSIONS ON SITE AND REPORT DISCREPANCIES TO THE ARCHITECT.
 THIS DRAWING IS PROTECTED BY COPYRIGHT.
 ALL AREAS HAVE BEEN MEASURED FROM CURRENT DRAWINGS. THEY MAY VARY BECAUSE OF (EG) SURVEY, DESIGN DEVELOPMENT, CONSTRUCTION TOLERANCES, STATUTORY REQUIREMENTS OR RE-DEFINITION OF THE AREAS TO BE MEASURED.

KEY PLAN:

11	09.08.22	PLANNING SUBMISSION	REB	NH
Rev.	Date	Comment	Drawn	Checked

Issue Purpose
INFORMATION

tp bennett

One America Street London SE1 0NE | +44 (0)20 2408 2000 | www.tpennett.com

Project
PFS Site, 104a Finchley Road
London NW3 5EY
(inc. adjacent UCS pre-prep)

Drawing Title
Block Plan
Existing

Drawn	Date	Scale @ A2	Alt. Ref.
REB	JAN 2021	1:500	
tp bennett Project No.	Drawing Number	Rev	
A12003	F 0002	11	



NOTES:

DO NOT SCALE. FIGURED DIMENSIONS ONLY TO BE TAKEN FROM THIS DRAWING. CHECK DIMENSIONS ON SITE AND REPORT DISCREPANCIES TO THE ARCHITECT.

THIS DRAWING IS PROTECTED BY COPYRIGHT.

ALL AREAS HAVE BEEN MEASURED FROM CURRENT DRAWINGS. THEY MAY VARY BECAUSE OF (EG) SURVEY, DESIGN DEVELOPMENT, CONSTRUCTION TOLERANCES, STATUTORY REQUIREMENTS OR RE-DEFINITION OF THE AREAS TO BE MEASURED.

KEY PLAN:

11	09.08.22	PLANNING SUBMISSION	REB	NH
Rev.	Date	Comment	Drawn	Checked

Issue Purpose

INFORMATION


tp bennett

One America Street London SE1 0NE | +44 (0)20 2408 2000 | www.tpbennt.com

Project
**PFS Site, 104a Finchley Road
 London NW3 5EY
 (inc. adjacent UCS pre-prep)**

Drawing Title
**Lower Ground Floor Plan
 Existing**

Drawn	Date	Scale @ A2	Alt. Ref.
REB	NOV 2021	1:200	
tp bennett Project No.	Drawing Number	Rev	
A12003	F 0099	11	

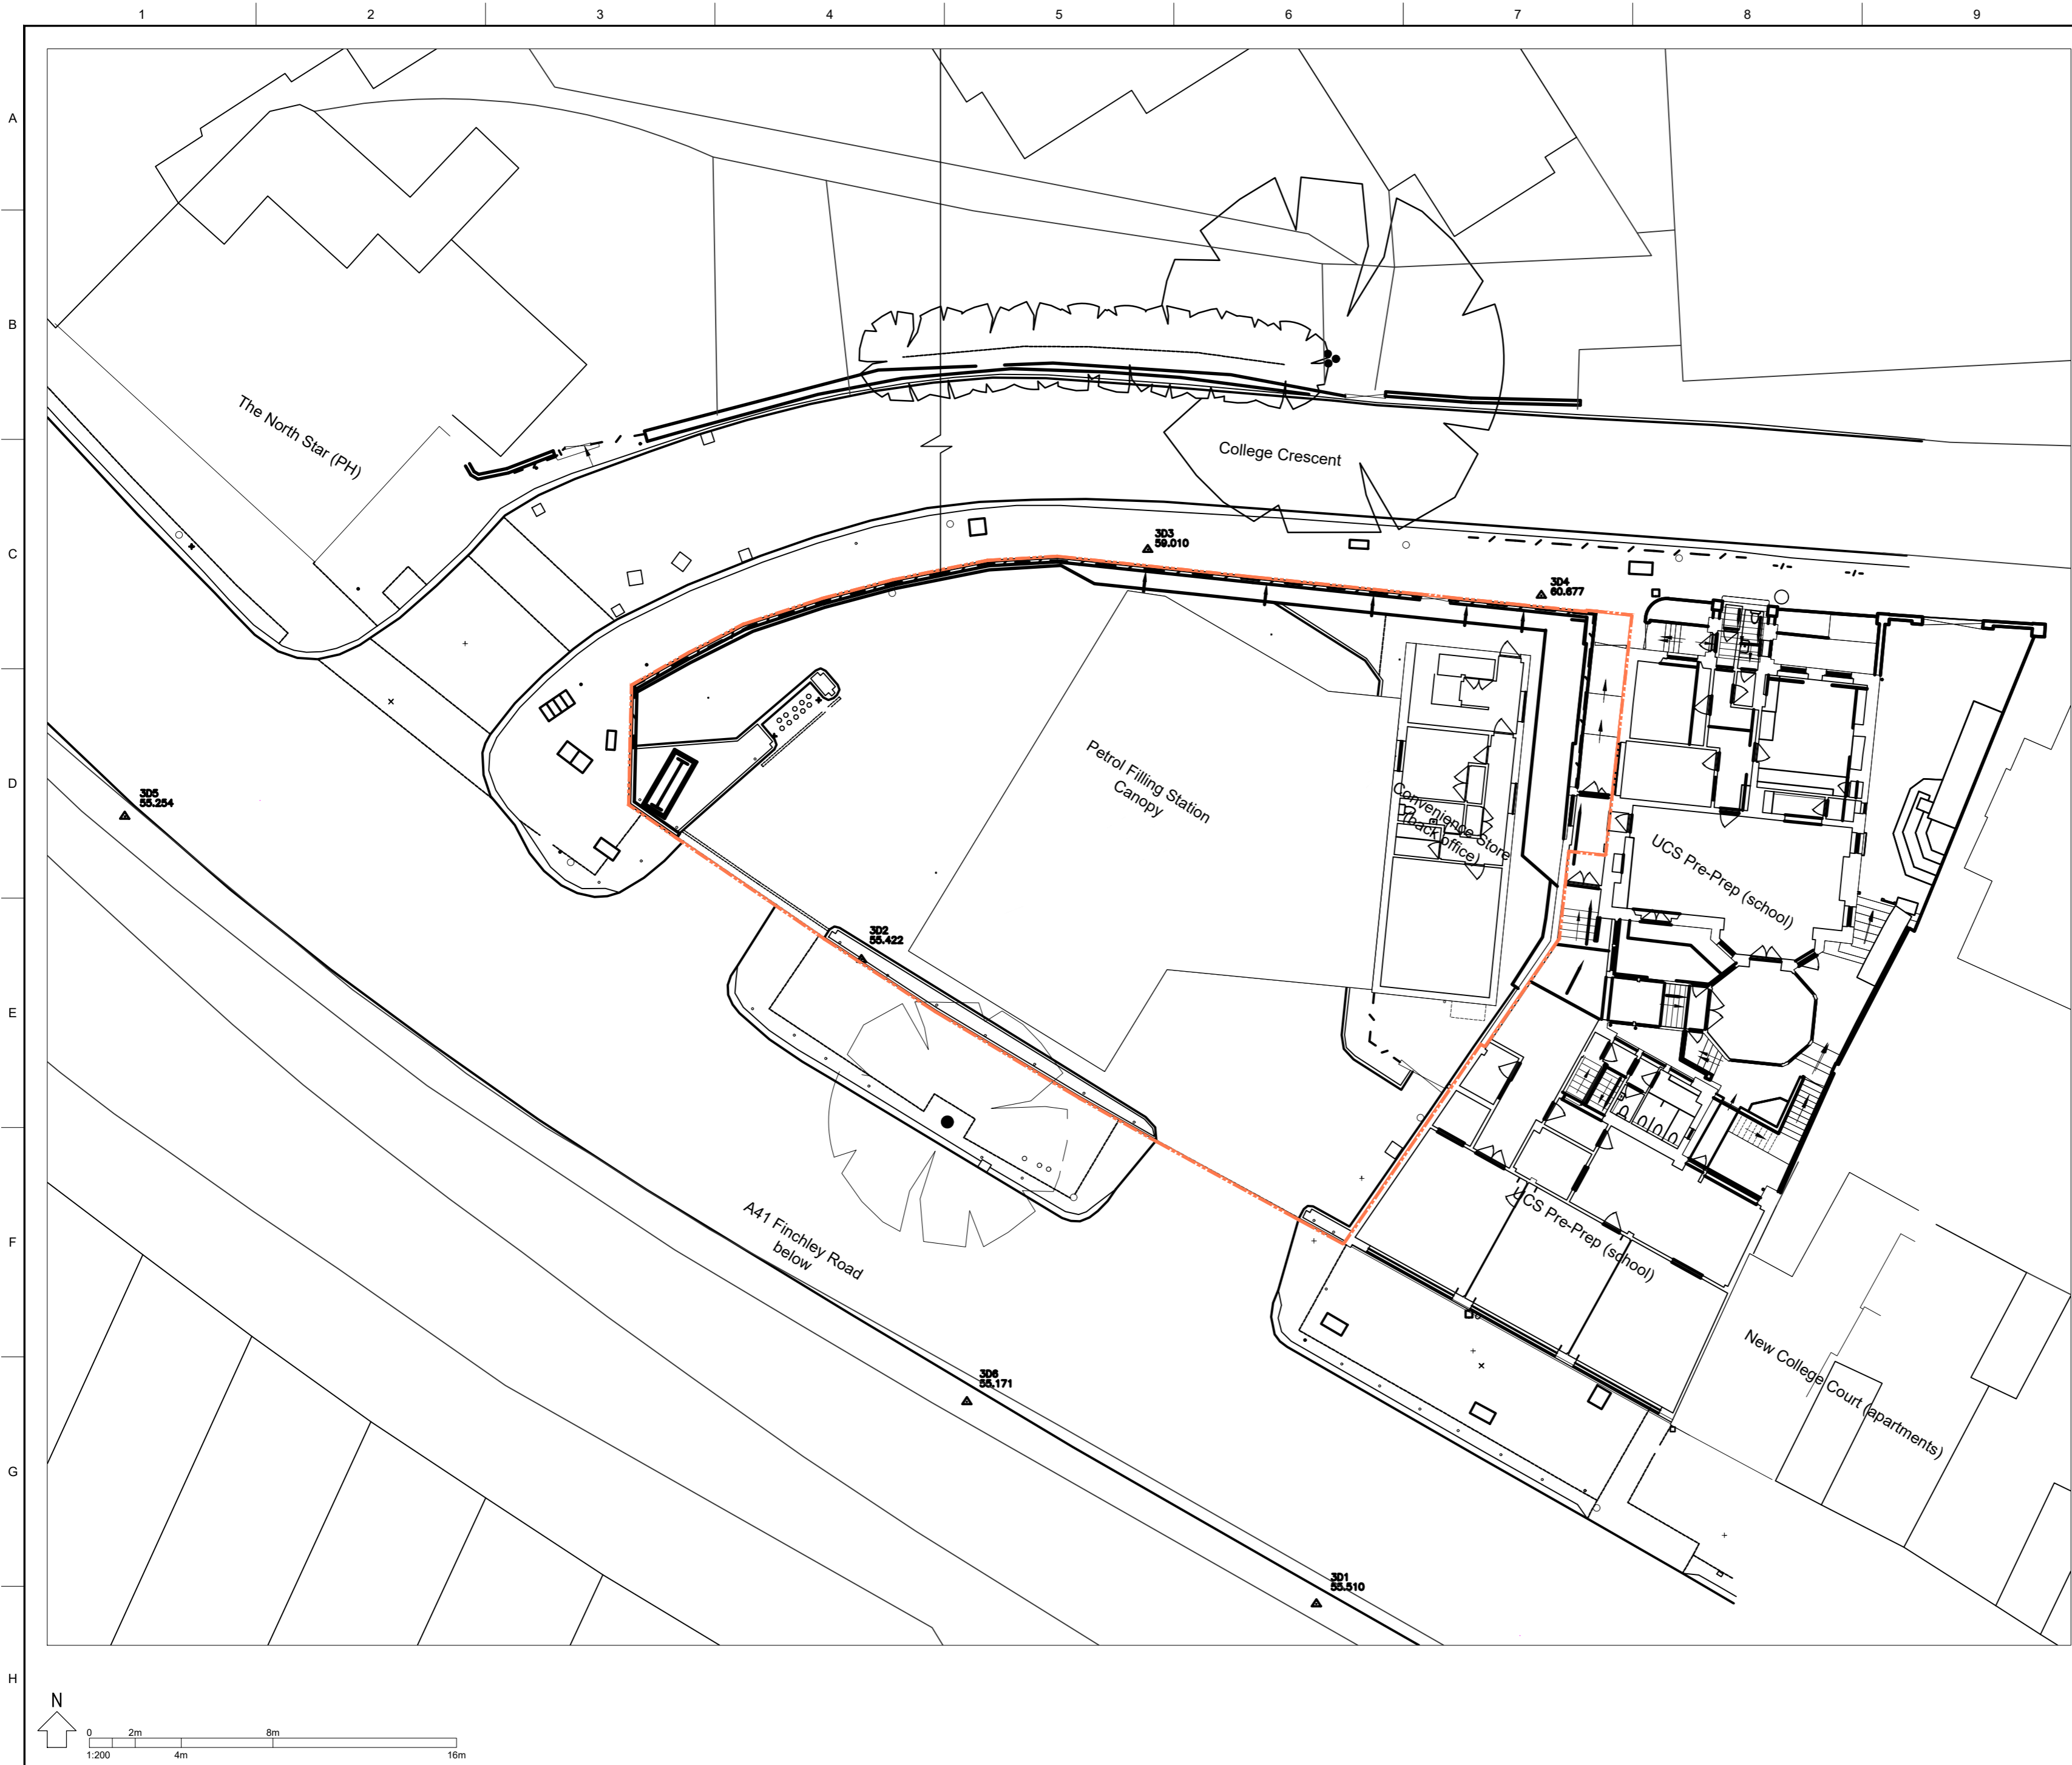

NOTES:

DO NOT SCALE. FIGURED DIMENSIONS ONLY TO BE TAKEN FROM THIS DRAWING. CHECK DIMENSIONS ON SITE AND REPORT DISCREPANCIES TO THE ARCHITECT.

THIS DRAWING IS PROTECTED BY COPYRIGHT.

ALL AREAS HAVE BEEN MEASURED FROM CURRENT DRAWINGS. THEY MAY VARY BECAUSE OF (EG) SURVEY, DESIGN DEVELOPMENT, CONSTRUCTION TOLERANCES, STATUTORY REQUIREMENTS OR RE-DEFINITION OF THE AREAS TO BE MEASURED.

KEY PLAN:

I1	09.08.22	PLANNING SUBMISSION	REB	NH
Rev.	Date	Comment	Drawn	Checked

Issue Purpose

INFORMATION


tp bennett

One America Street London SE1 0NE | +44 (0)20 2408 2000 | www.tpennett.com

Project
**PFS Site, 104a Finchley Road
 London NW3 5EY
 (inc. adjacent UCS pre-prep)**

Drawing Title
**Upper Ground Floor Plan
 Existing**

Drawn	Date	Scale @ A2	Alt. Ref.
REB	NOV 2021	1:200	
tp bennett Project No.	Drawing Number	Rev	
A12003	F 0100	I1	

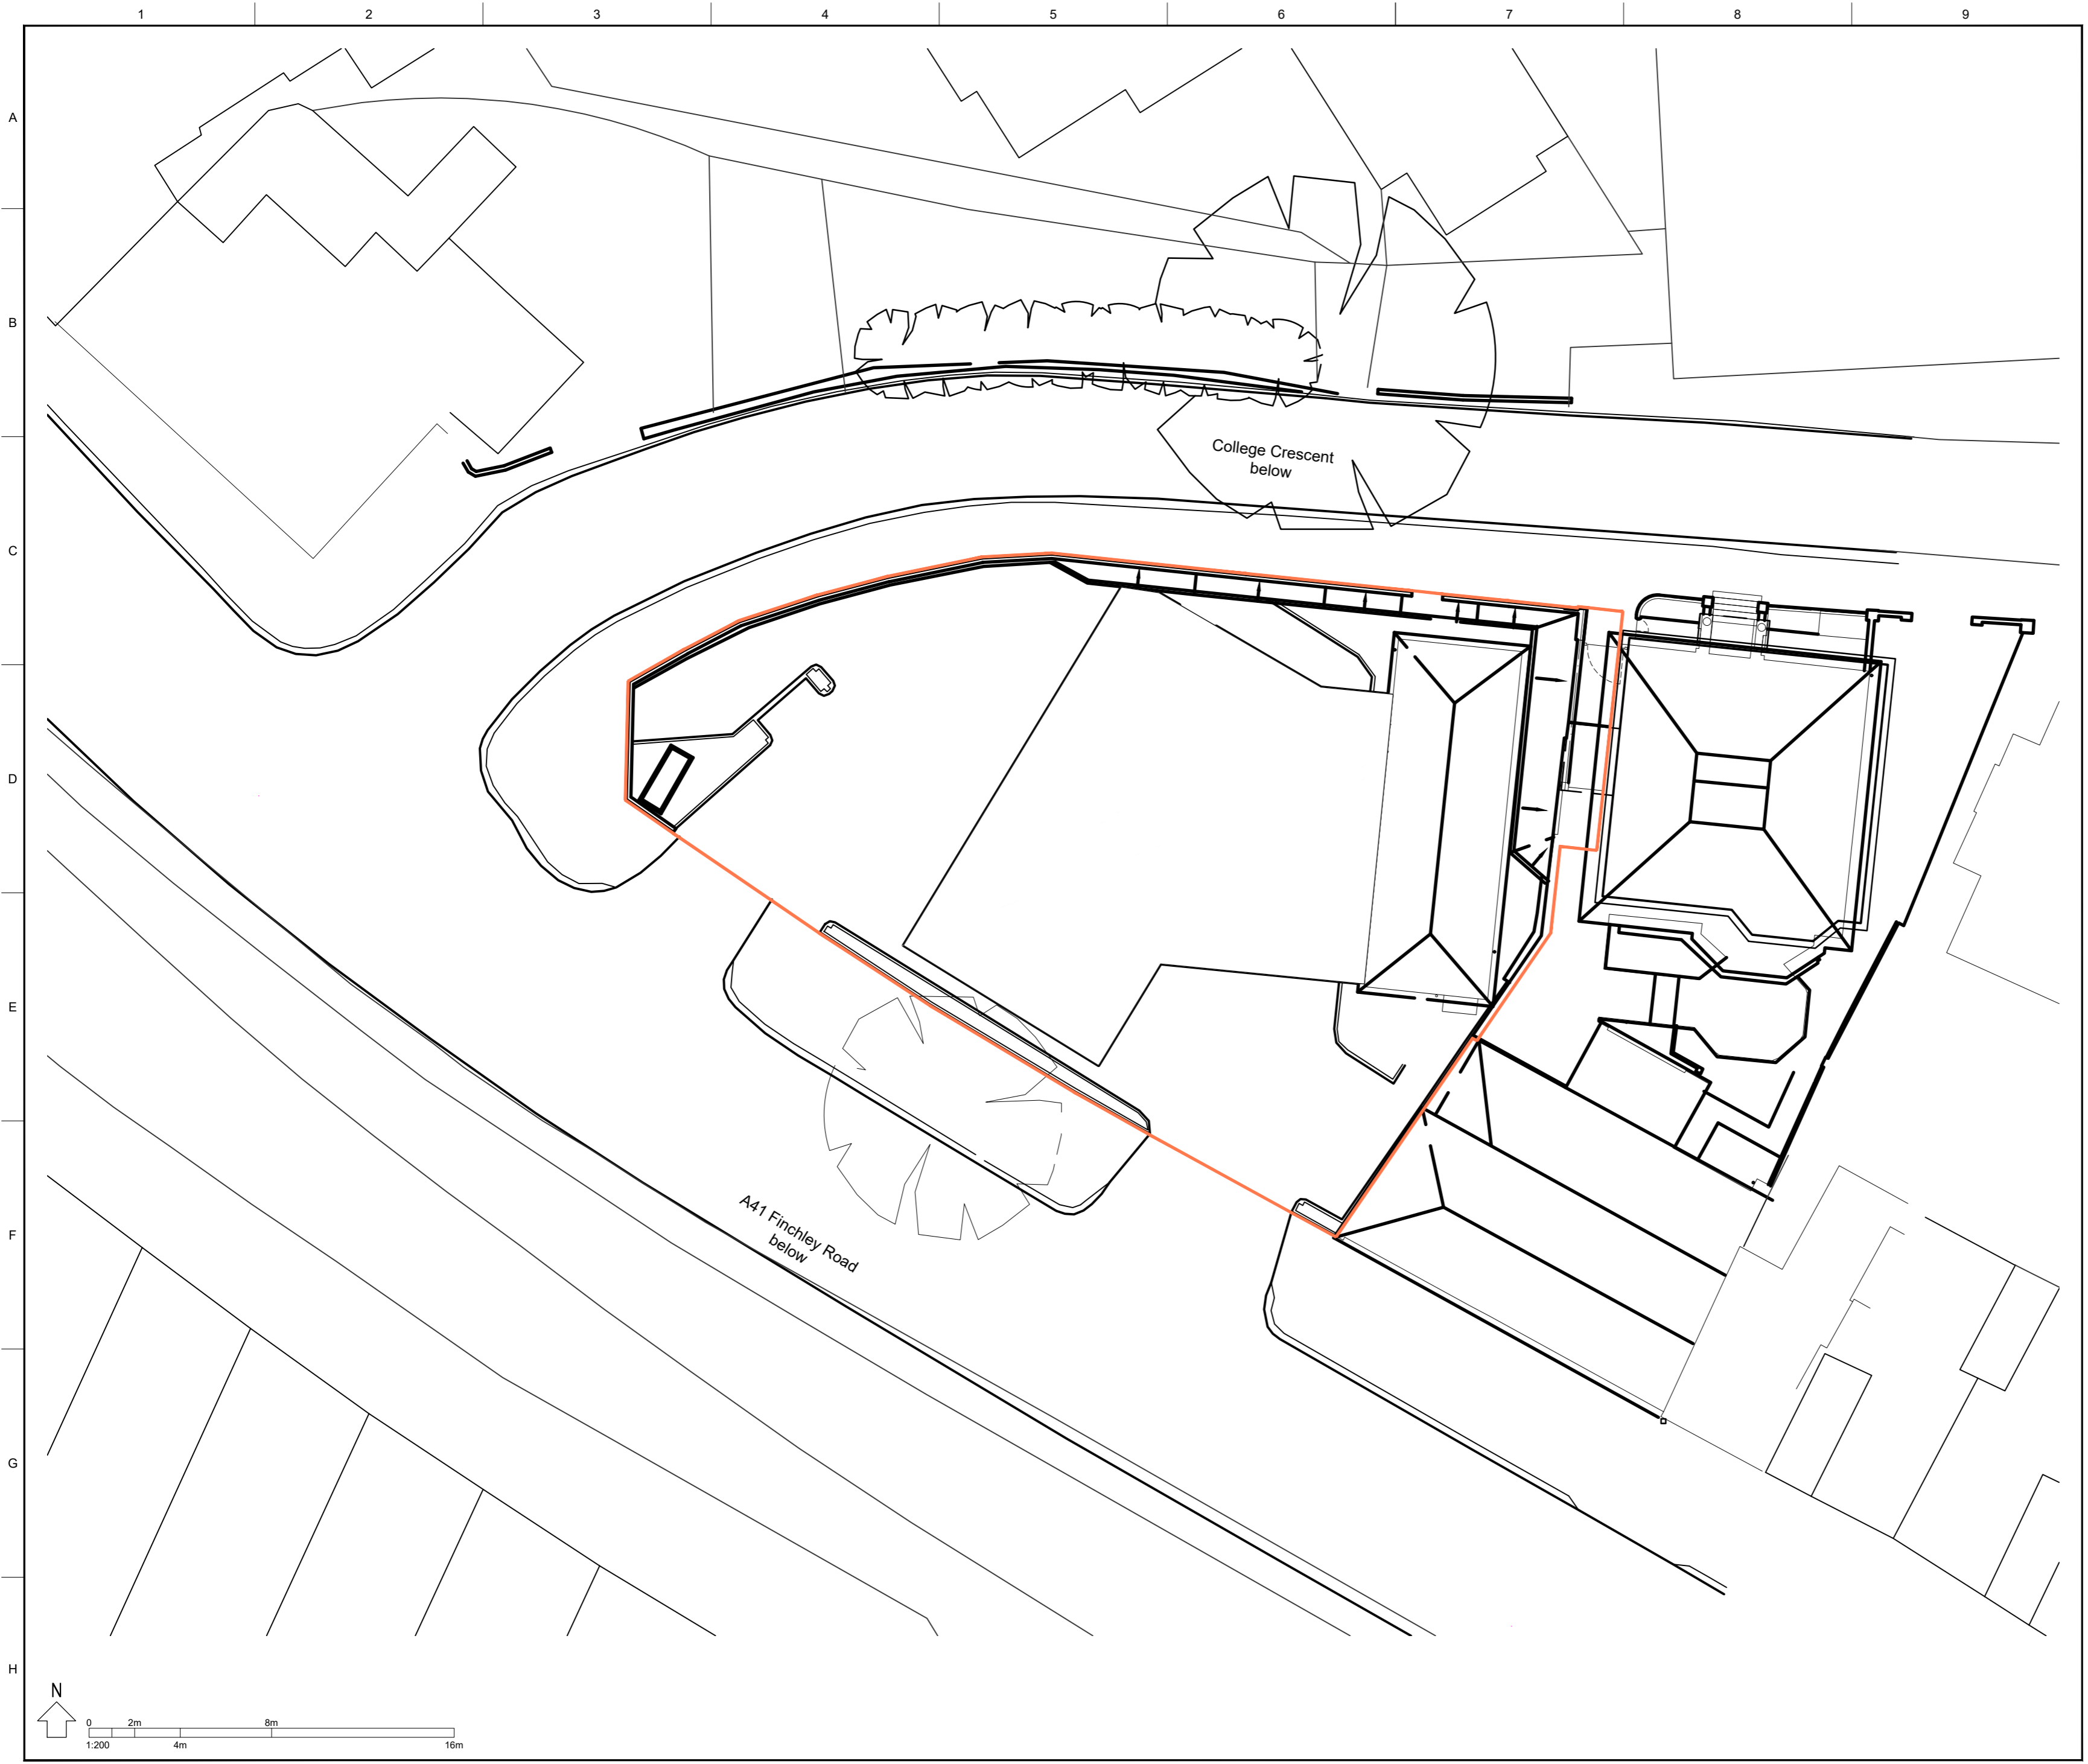

NOTES:
 DO NOT SCALE. FIGURED DIMENSIONS ONLY TO BE TAKEN FROM THIS DRAWING. CHECK DIMENSIONS ON SITE AND REPORT DISCREPANCIES TO THE ARCHITECT.
 THIS DRAWING IS PROTECTED BY COPYRIGHT.
 ALL AREAS HAVE BEEN MEASURED FROM CURRENT DRAWINGS. THEY MAY VARY BECAUSE OF (EG) SURVEY, DESIGN DEVELOPMENT, CONSTRUCTION TOLERANCES, STATUTORY REQUIREMENTS OR RE-DEFINITION OF THE AREAS TO BE MEASURED.

KEY PLAN:

11	09.08.22	PLANNING SUBMISSION	REB	NH
Rev.	Date	Comment	Drawn	Checked

Issue Purpose
INFORMATION

tp bennett

One America Street London SE1 0NE | +44 (0)20 2408 2000 | www.tpennett.com

Project
**PFS Site, 104a Finchley Road
 London NW3 5EY
 (inc. adjacent UCS pre-prep)**

Drawing Title
**Roof Plan
 Existing**

Drawn	Date	Scale @ A2	Alt. Ref.
REB	JAN 2021	1:200	
tp bennett Project No.	Drawing Number	Rev	
A12003	F 0110	11	