



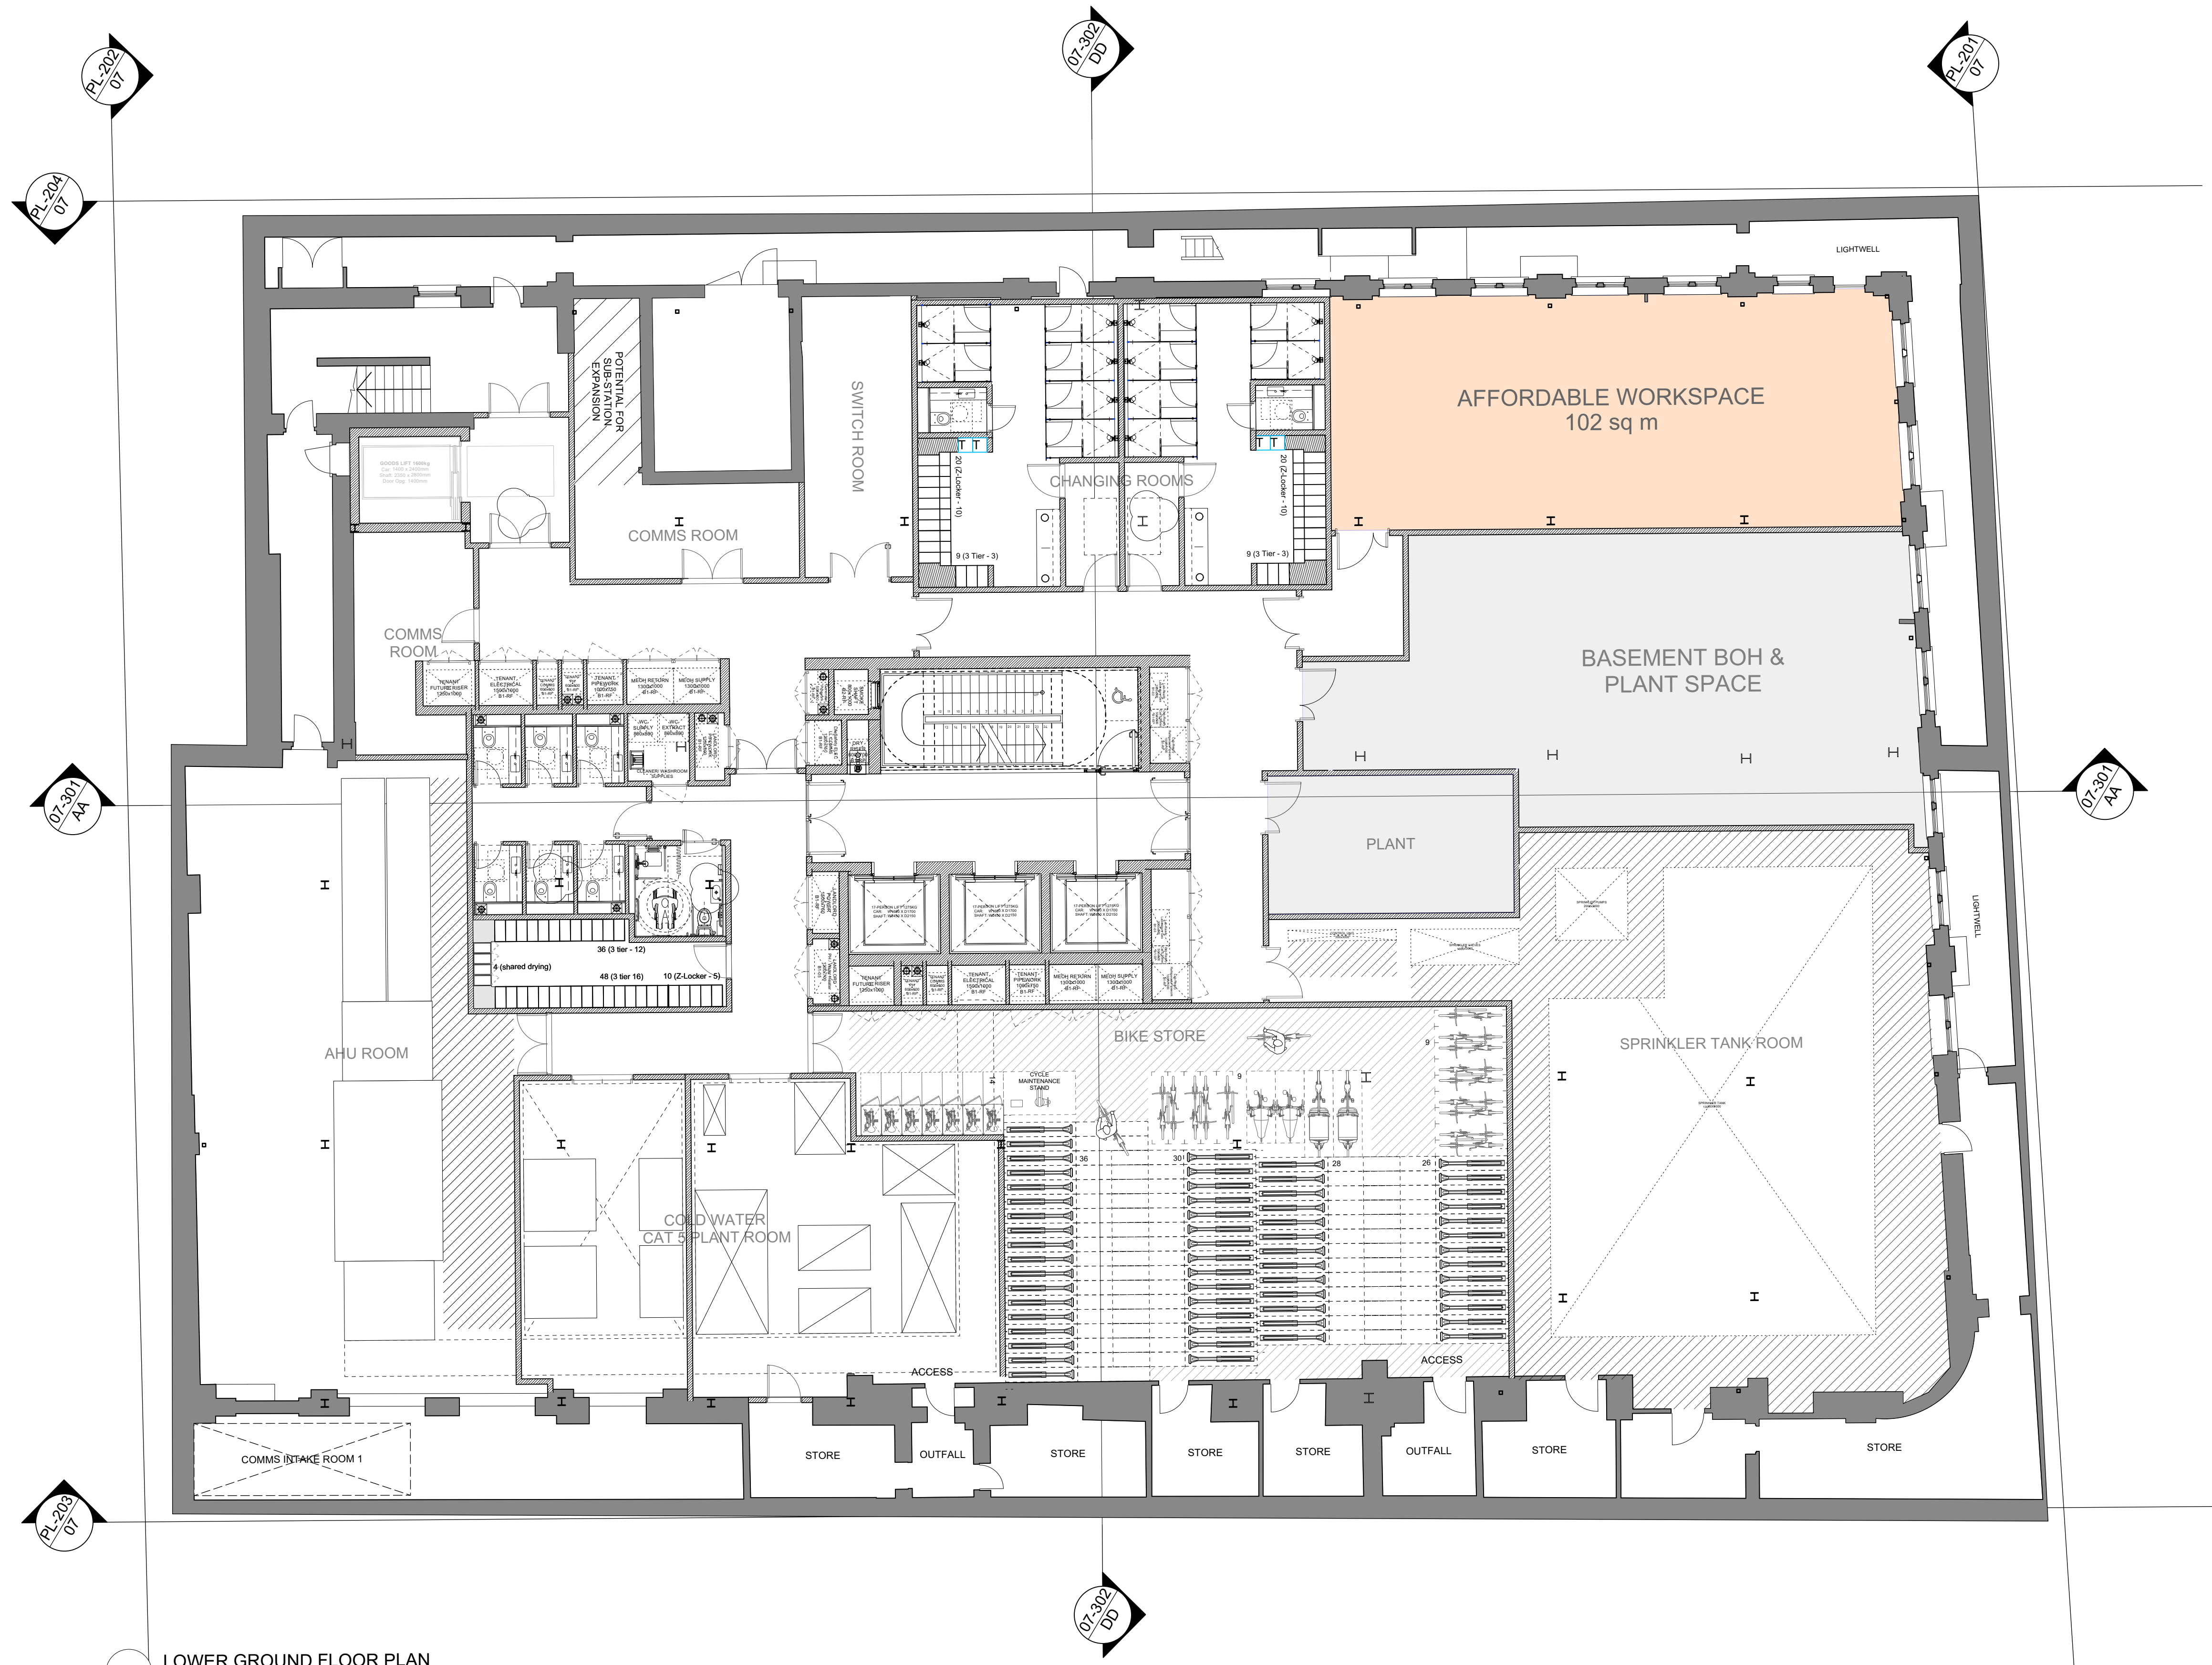

1 LOWER GROUND FLOOR PLAN
SCALE 1:200 @ A3

0 2 4 6 8 10 M

SCALE 1:100 @ A1, 1:200 @ A3

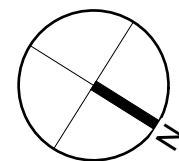

Key Plan

Do not scale from this drawing.

Check drawing on receipt and immediately report any discrepancies to the Architect.

Verify all dimensions and levels on site prior to construction.

The contents of this drawing are Stiff + Trevillion Architects LLP copyright and shall not be re-used without their written permission.

Notes

Rev. Date Approved Note

Stiff + Trevillion

Stiff + Trevillion Architects Ltd
16 Woodfield Road
London W9 2BE

T +44(0)20 8960 5550
mail@stiffandtrevillion.com
www.stiffandtrevillion.com

Client

105 Judd Street Ltd

Project

105-121 Judd Street,
WC1H 9NE

Drawing Title

**PROPOSED AFFORDABLE
WORKSPACE PROVISION**

Drawing Status Drawn Checked Revision

PLANNII IG

Project No. Date Scale @ A1 Scale @ A3

4608 13/04/2022 1:100 1:200

Drawing Number

4608-ST-07-GA-120