


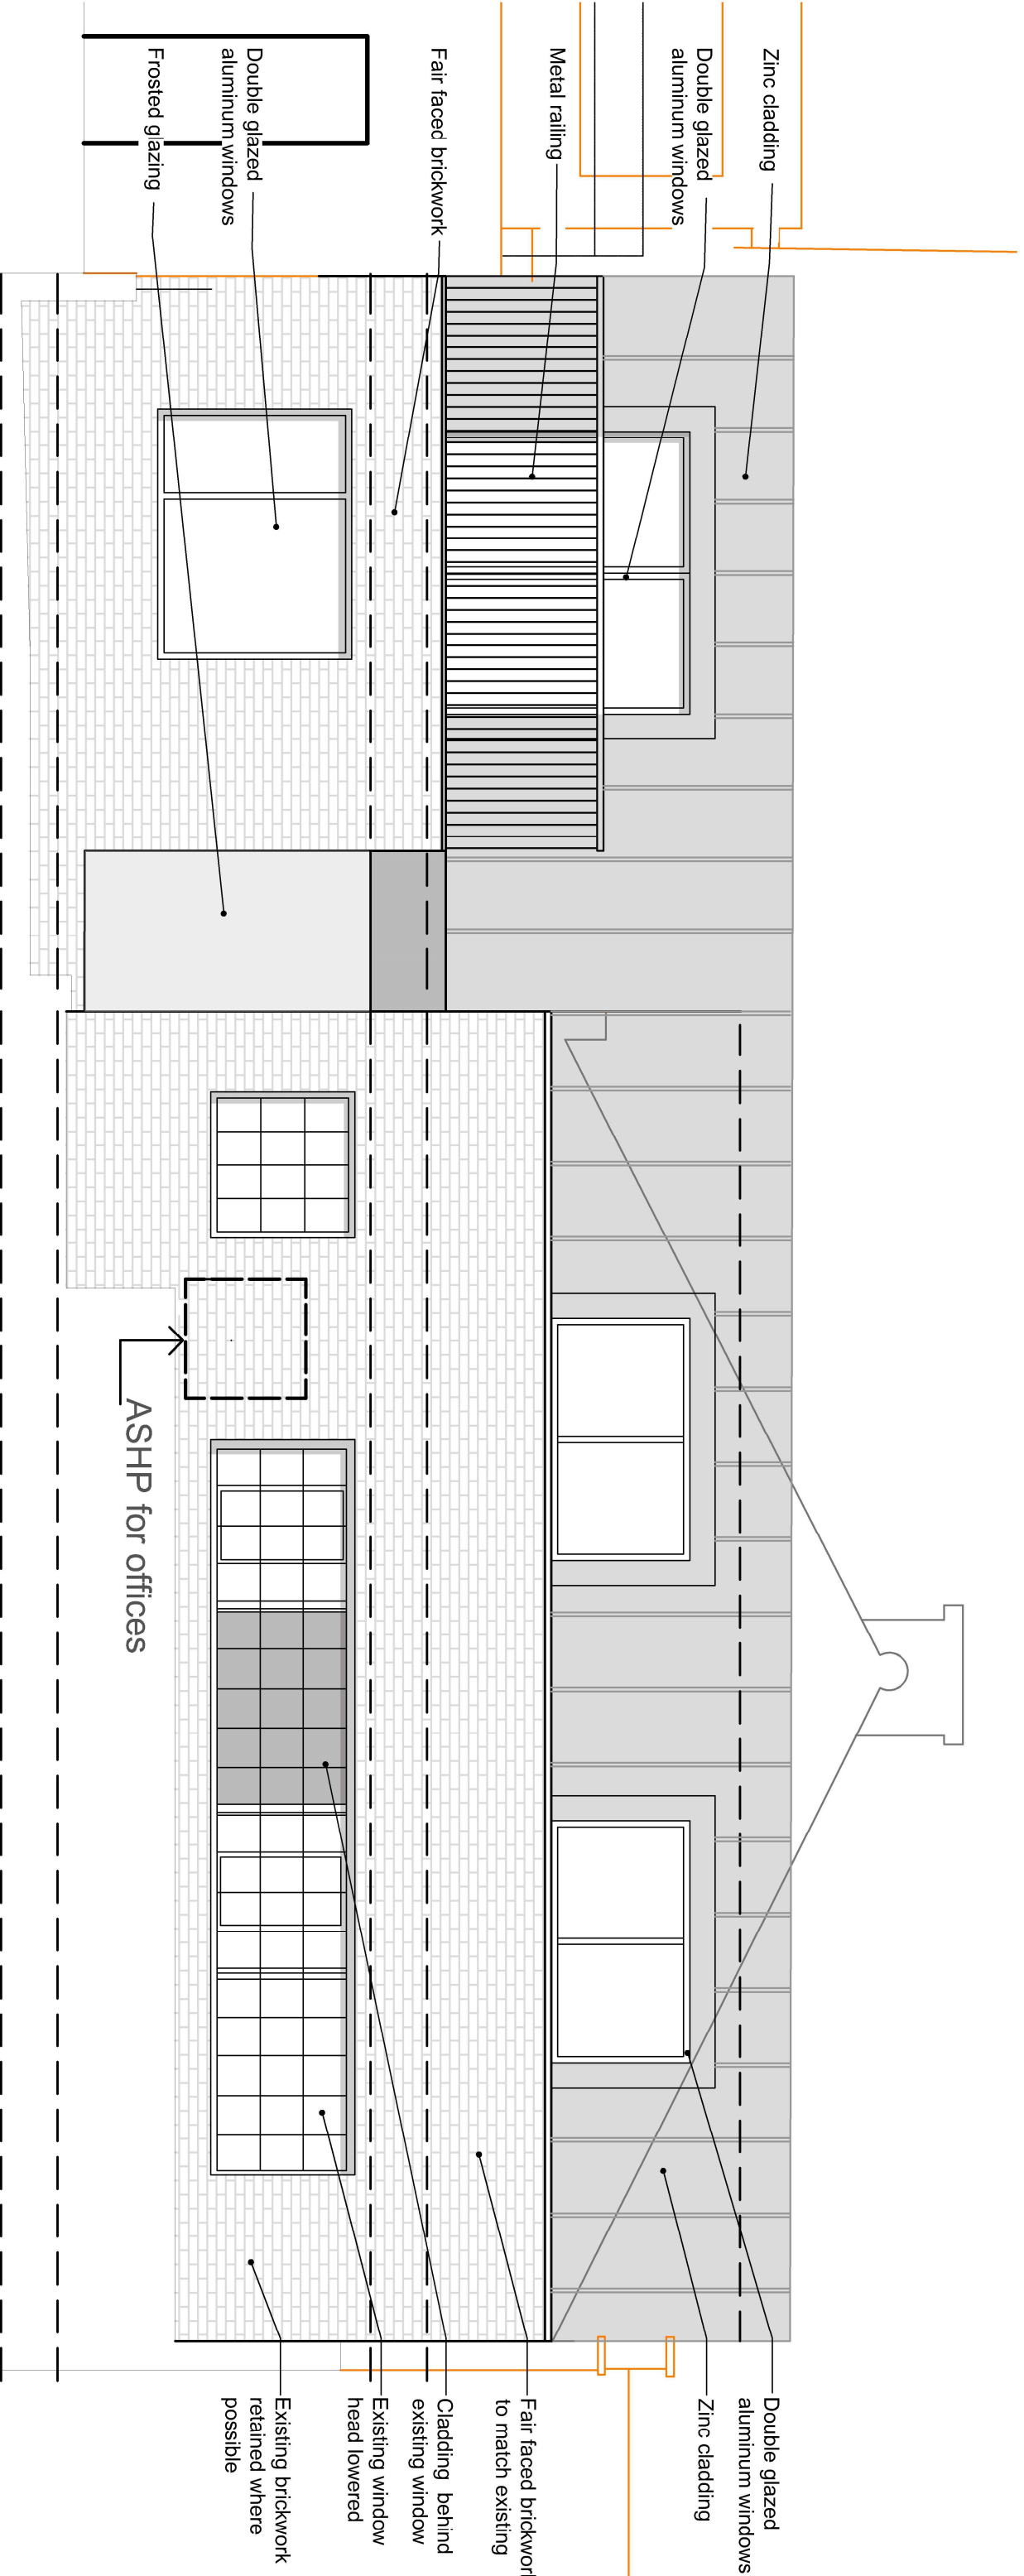

FOR PLANNING

I D | 25/01/22 | ASHP added

I st |

BB PARTNERSHIP LTD			
C H A R T E R E D A R C H I T E C T S			
Studios 33-34, 10 Hornsey St, London, N7 8EL			
Tel 020 7336 8555 - e-mail - architect@bbpartnership.co.uk			
project		date	scale
11-15 Kings Terrace		Aug 20	1:100
drawing		dwg. no	rev.
Rear Elevations		GDA-22	D
Proposed			

© 2018 BB PARTNERSHIP LIMITED

ALL RIGHTS RESERVED