
TERRACE

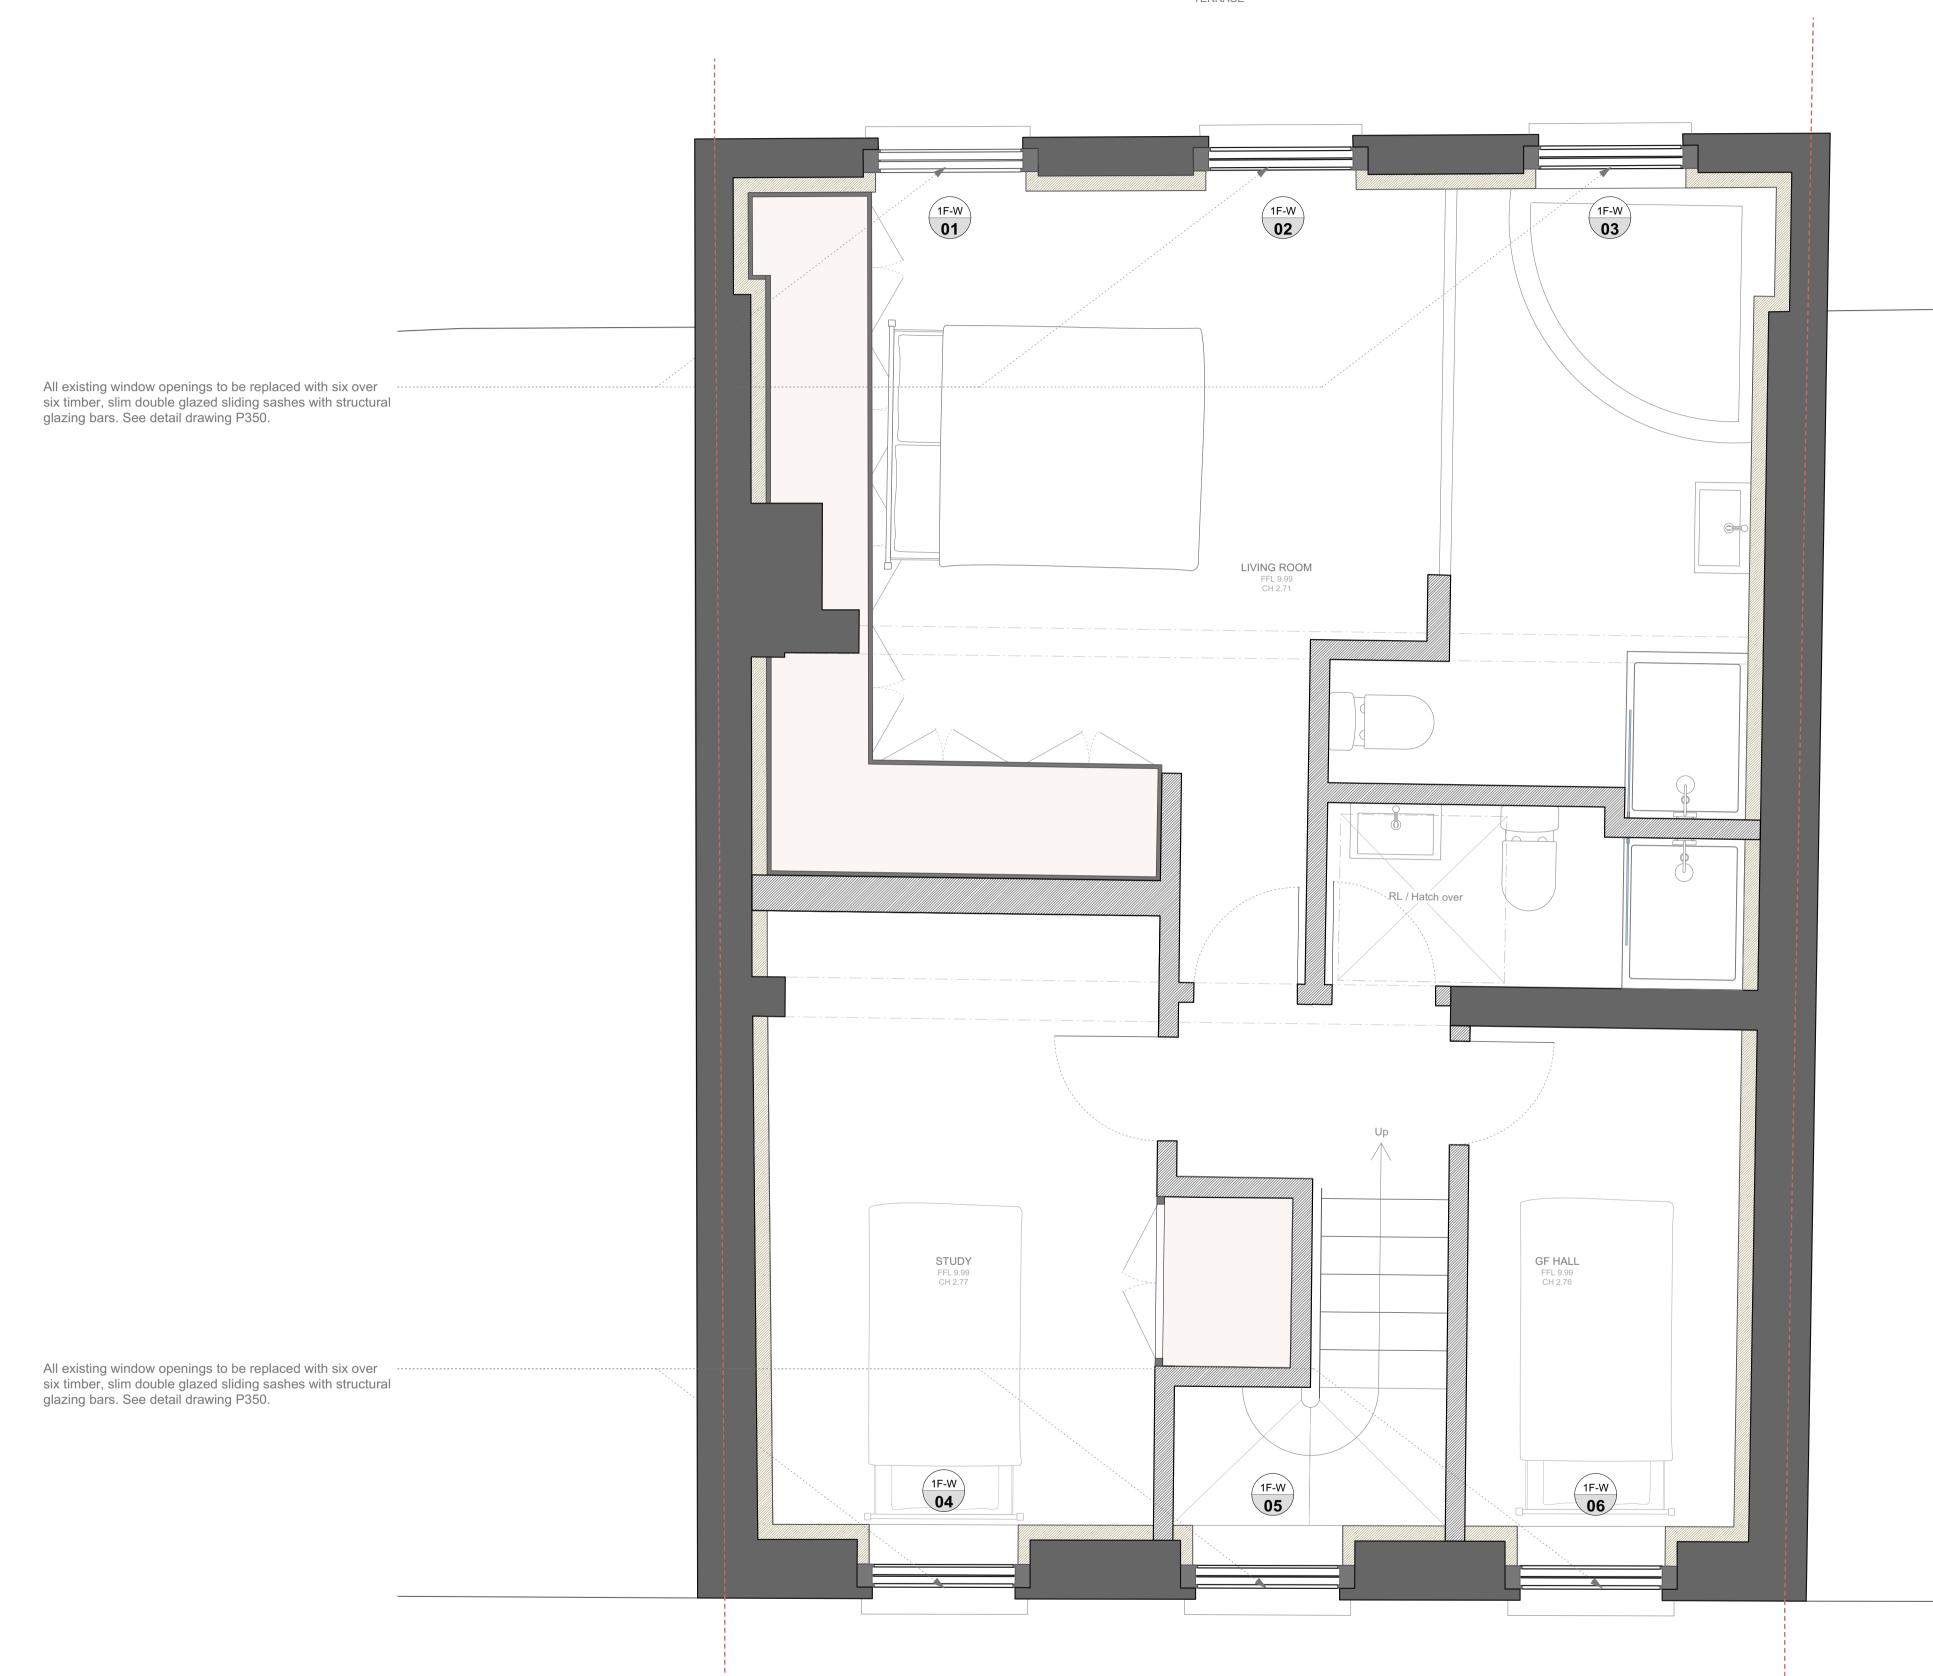

HUGHCULLUM 101 South End Road

ARCHITECTS LTD Bloomsbury Design Planning 61b Judd Street General Arrangement London WC1H9QT First Floor Plan

t 02073837647 1:25@A1, 1:50@A3 August 2022 SER101 - P152 (_)



see SE drawings.
- This document is copyright of Hugh Cullum Architects Ltd

To be read in conjunction with all relevant documents
In the event of discrepancy notify the Architect immediately
All steel structural elements to be finished with intumescent coating.
30 minutes fire resistance. For all structural elements and connection

-T Tender - P Permissions - E Existing Condition - C Contract

(drawn by/checked by)

22.08.23 (TS/HC)

(_) : Issued for Planning

General Notes

Issue Status

- SK Sketch

- D Design

- All dimensions to be verified on site

GENERAL DRAWING LEGEND Existing Building Section **New Building Section** New Insulation New Joinery Section - Windows, Doors Etc New Joinery Interior - Wardrobes, Cupboards Etc

———— Structure Below Ground

----- Site Boundary (Assumed)