

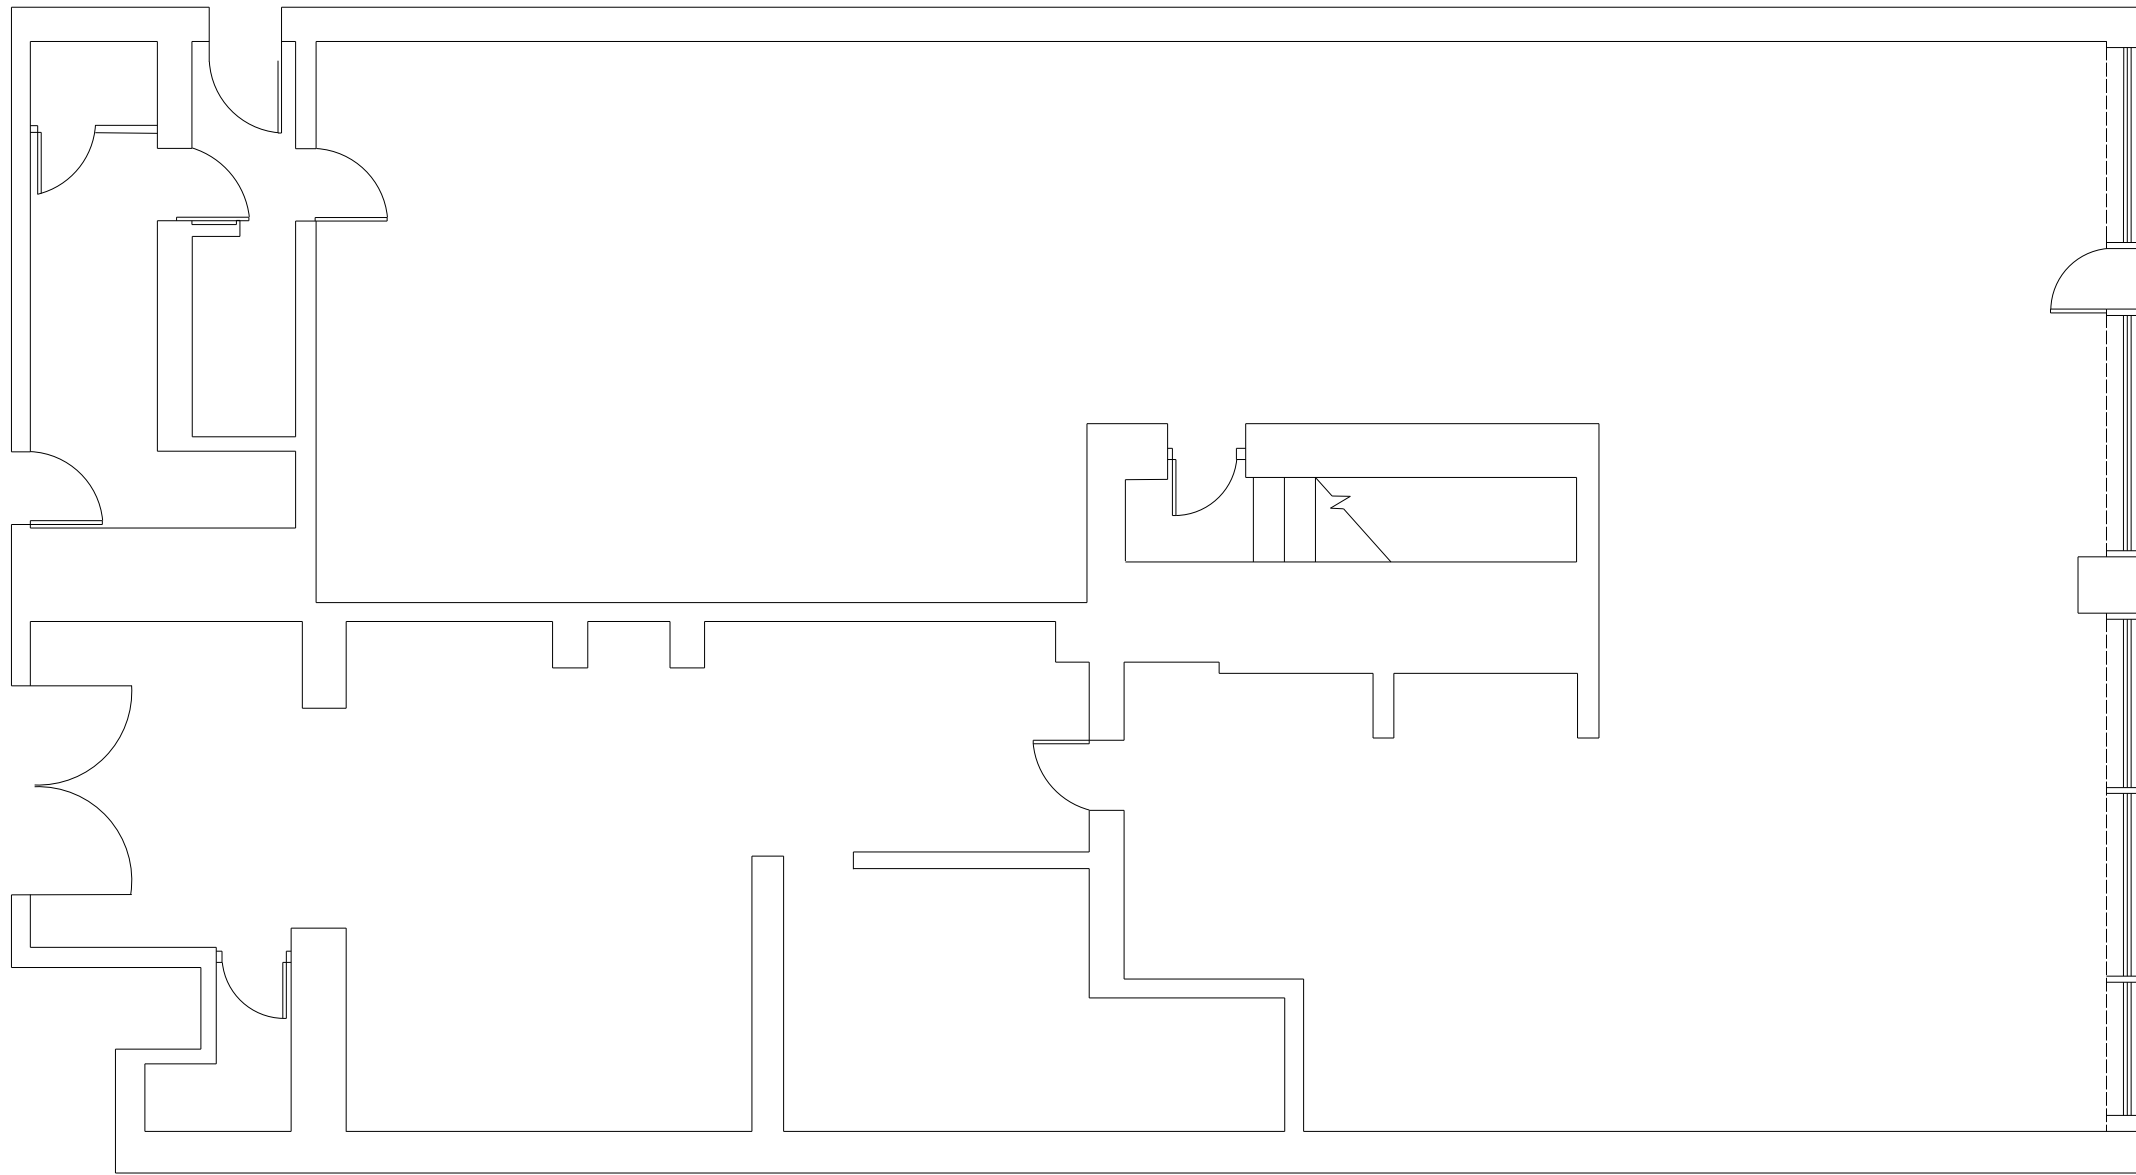


- Notes
- 1- This drawing is not for construction
 - 2- All Dimension are in millimeters
 - 3- Dimensions are not to be scaled directly from drawings
 - 4- All dimensions are to be checked on site and the Architect is to be inform of any discrepancies before construction commences
 - 5- All references to drawings refer to current revision of that drawing
 - 6- The Copyright of this drawing belongs to Echinus Design Studio Limited.

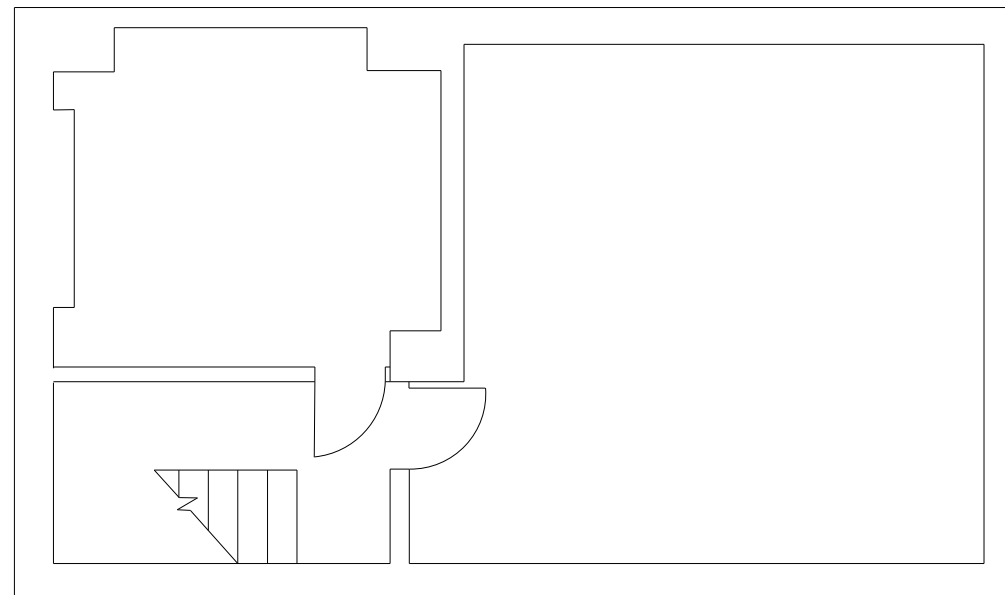

Ground Floor Plan

 

Lower Ground Floor Plan

FULL PLANNING APPLICATION	
	ECHINUS DESIGN STUDIO 27 Old Gloucester Street, WC1N 3AX www.echinusdesignstudio.com
Client	MR AZIZ
Project	155-157 High Gate Road, NW5 1LJ
Scale	1/100@A3
Date	05/2022
Drawn By	E.A
Drawing No.	A106
Drawing title	Existing Floor Plans