

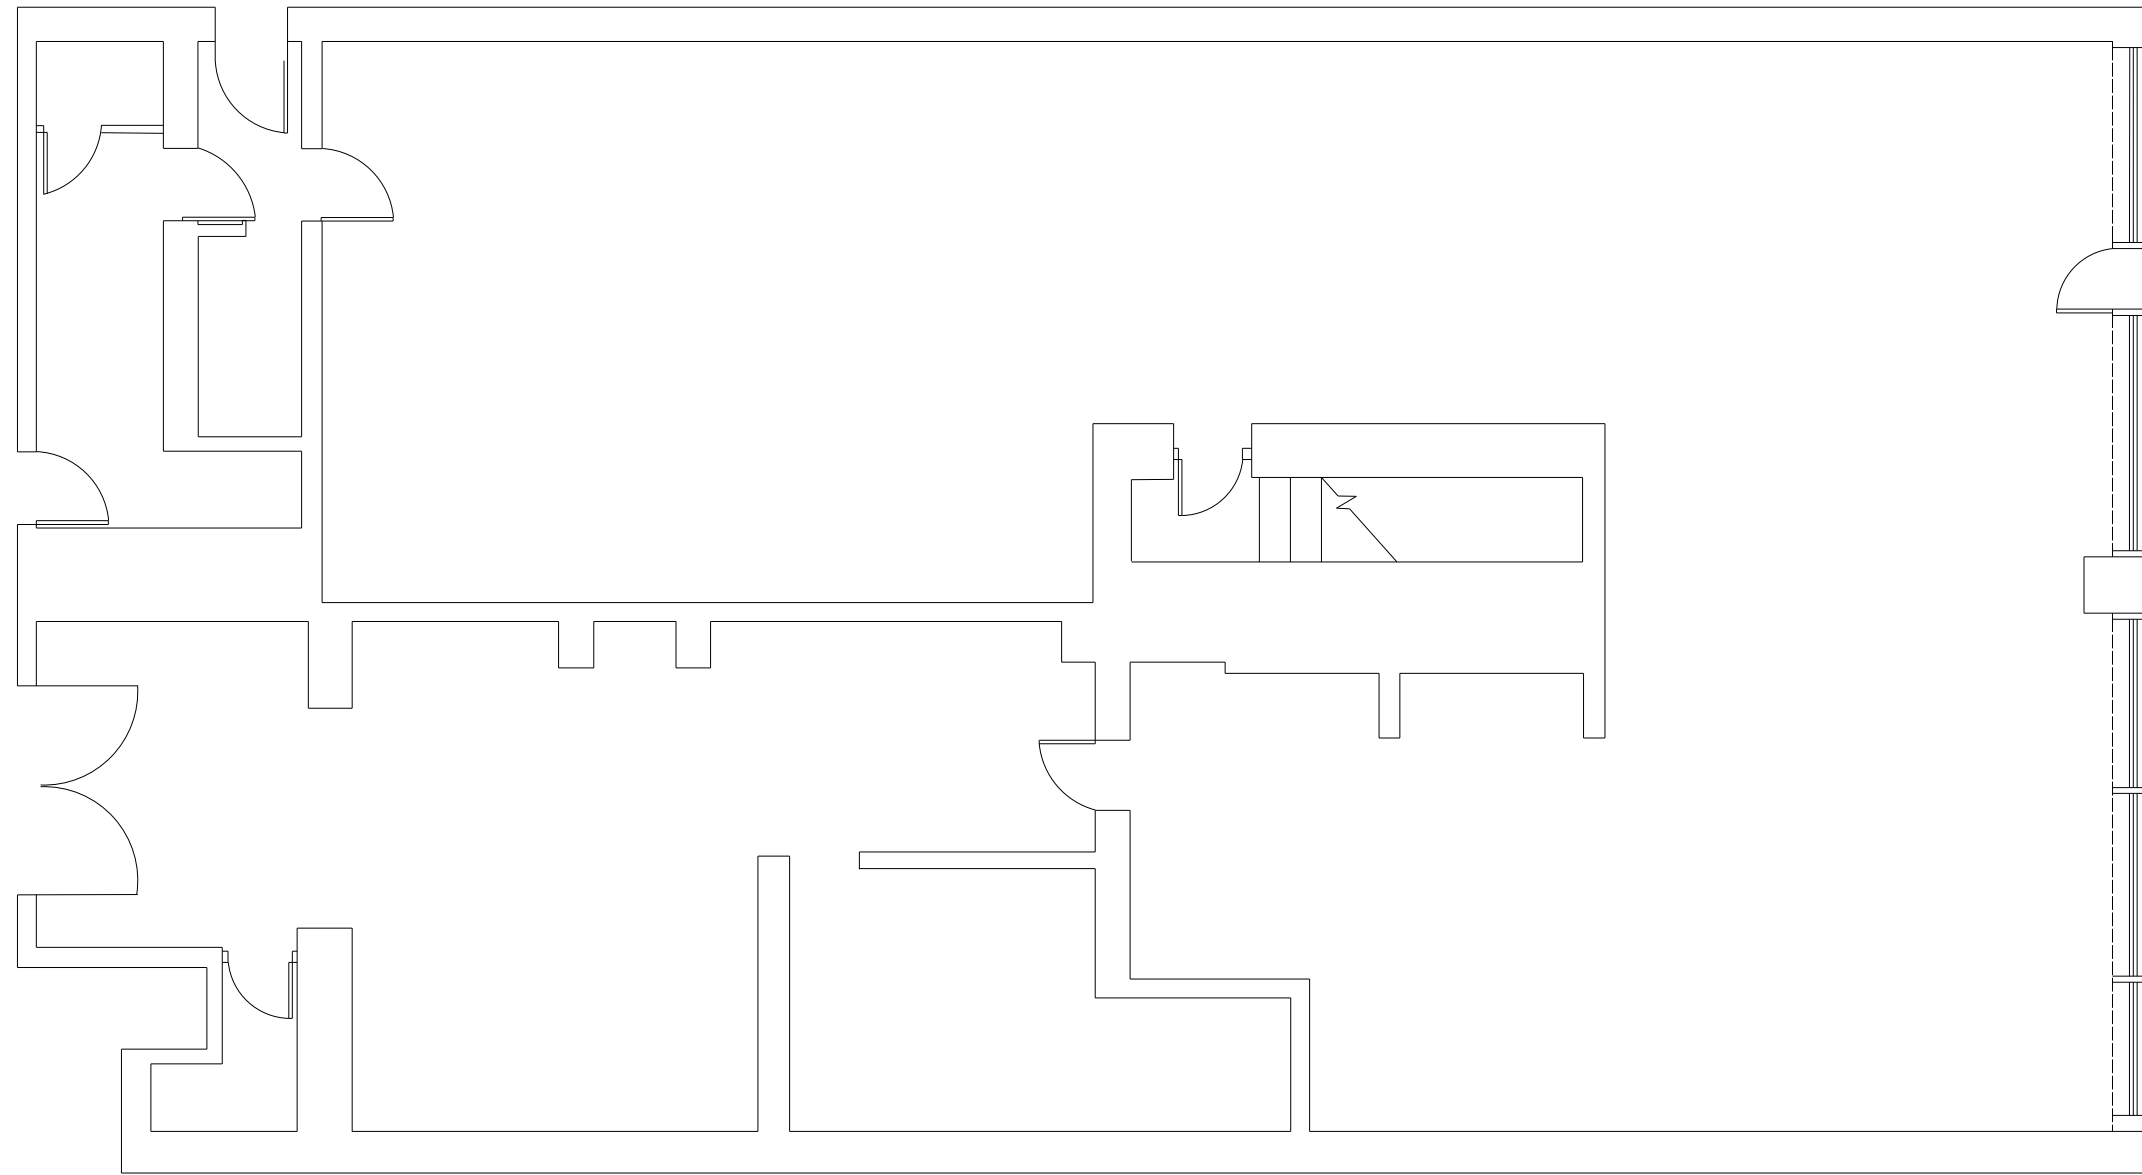


- Notes
- 1- This drawing is not for construction
 - 2- All Dimension are in millimeters
 - 3- Dimensions are not to be scaled directly from drawings
 - 4- All dimensions are to be checked on site and the Architect is to be inform of any discrepancies before construction commences
 - 5- All references to drawings refer to current revision of that drawing
 - 6- The Copyright of this drawing belongs to Echinus Design Studio Limited.

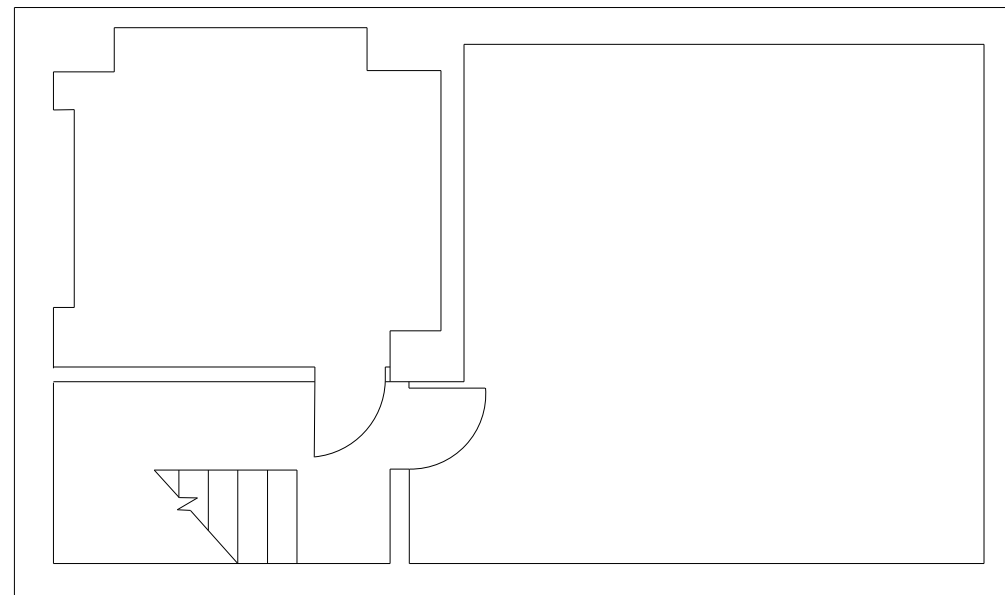

Ground Floor Plan

 

Lower Ground Floor Plan

FULL PLANNING APPLICATION	
 <p>ECHINUS DESIGN STUDIO</p>	<p>ECHINUS DESIGN STUDIO 27 Old Gloucester Street, WC1N 3AX</p> <p>www.echinusdesignstudio.com</p>
	<p>Client MR AZIZ Project 155-157 High Gate Road, NW5 1LJ</p>
<p>Scale 1/100@A3</p>	<p>Date 05/2022</p>
<p>Drawn By E.A</p>	
<p>Drawing No. A107</p>	
<p>Drawing title Proposed Floor Plans</p>	