




PROPOSED SHOP FRONT ELEVATIONS
- SCALE 1:50





EXTERNAL SEATING SCHEDULE		
REF	IMAGE	DESCRIPTION
1		12NO. SISI DOT SIDE CHAIR GALVANIZED STEEL, POWDER COATED BRICK RED (ZE) 800MM HIGH - 500MM WIDTH - 440MM SEAT HEIGHT - 550MM DEPTH (FROM BORNE INTERIORS)
2		6NO. TAUPE OUTDOOR TABLE - GALVANIZED STEEL, POLYESTER POWDER COATED TAUPE 600MM DIA - 750MM HIGH 9FROM BORNE INTERIORS)
3		5NO. EXTERNAL DIVIDERS. ALUMINIUM FRAME POWDER COATED MATT FINISH - RAL 9011 TOP AND BOTTOM SUPPORT BARS WITH TIMBER INFILL PANELS

 



EXTERNAL SEATING REFERENCE IMAGE




LOCATION PLAN - SCALE 1:1250 @A1

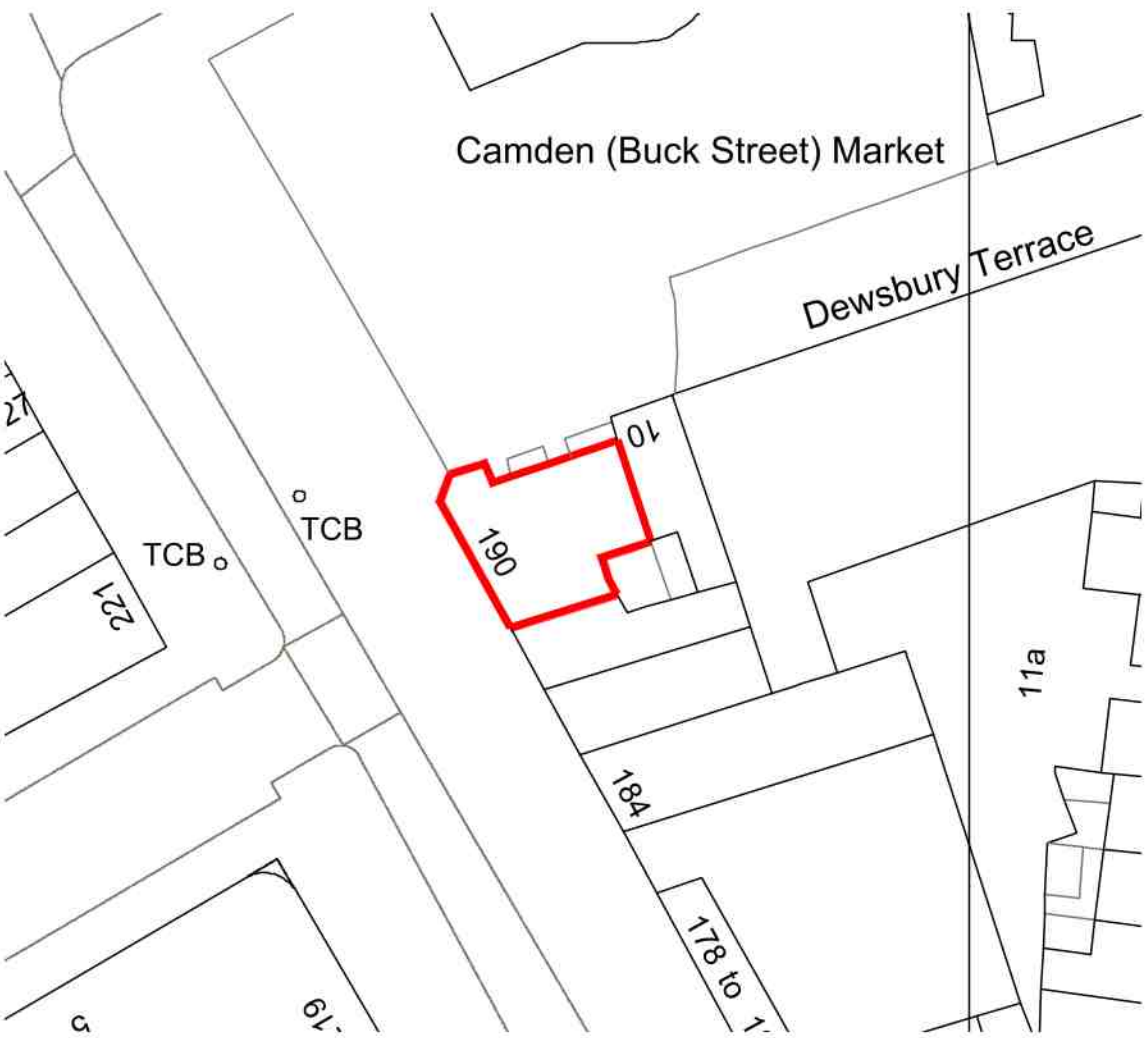 

BLOCK PLAN - SCALE 1:500 @A1

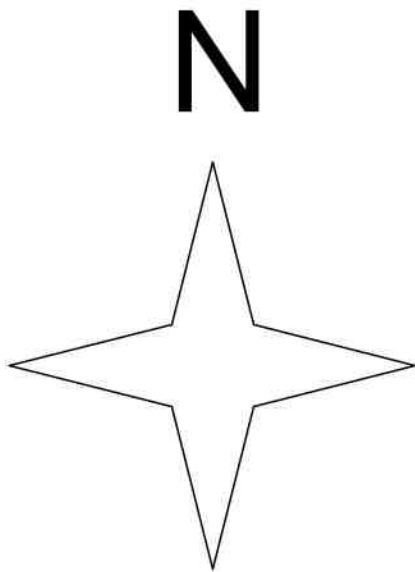 

PROPOSED GENERAL ARRANGEMENT GROUND FLOOR
- SCALE 1:100

 

PROPOSED GENERAL ARRANGEMENT BASEMENT
- SCALE 1:100

NOTES:

revision	date	remarks
C	25.08.22	STREET FURNITURE
B	23.07.21	UPDATED EXTERNAL SEATS

LEON 27 COPPERFIELD STREET, LONDON SE1 0EN

status			
FOR APPROVAL			
description	revision	date	drawn by
ISSUED FOR APPROVAL	A	05.07.21	CB
job			
LEON - CAMDEN			
drawing			
PROPOSED GENERAL ARRANGEMENT			
scale	date	drawing no.	rev
AS SHOWN @ A1	25.08.22	GA-103	C