


Notes

Do not scale drawings  
 All dimensions to be checked on site, Architect to be advised of any variation between the drawings and site conditions  
 Errors to be reported immediately to the Architect  
 To be read in conjunction with the specification and all relevant Architects, Services and Structural Engineers Drawings

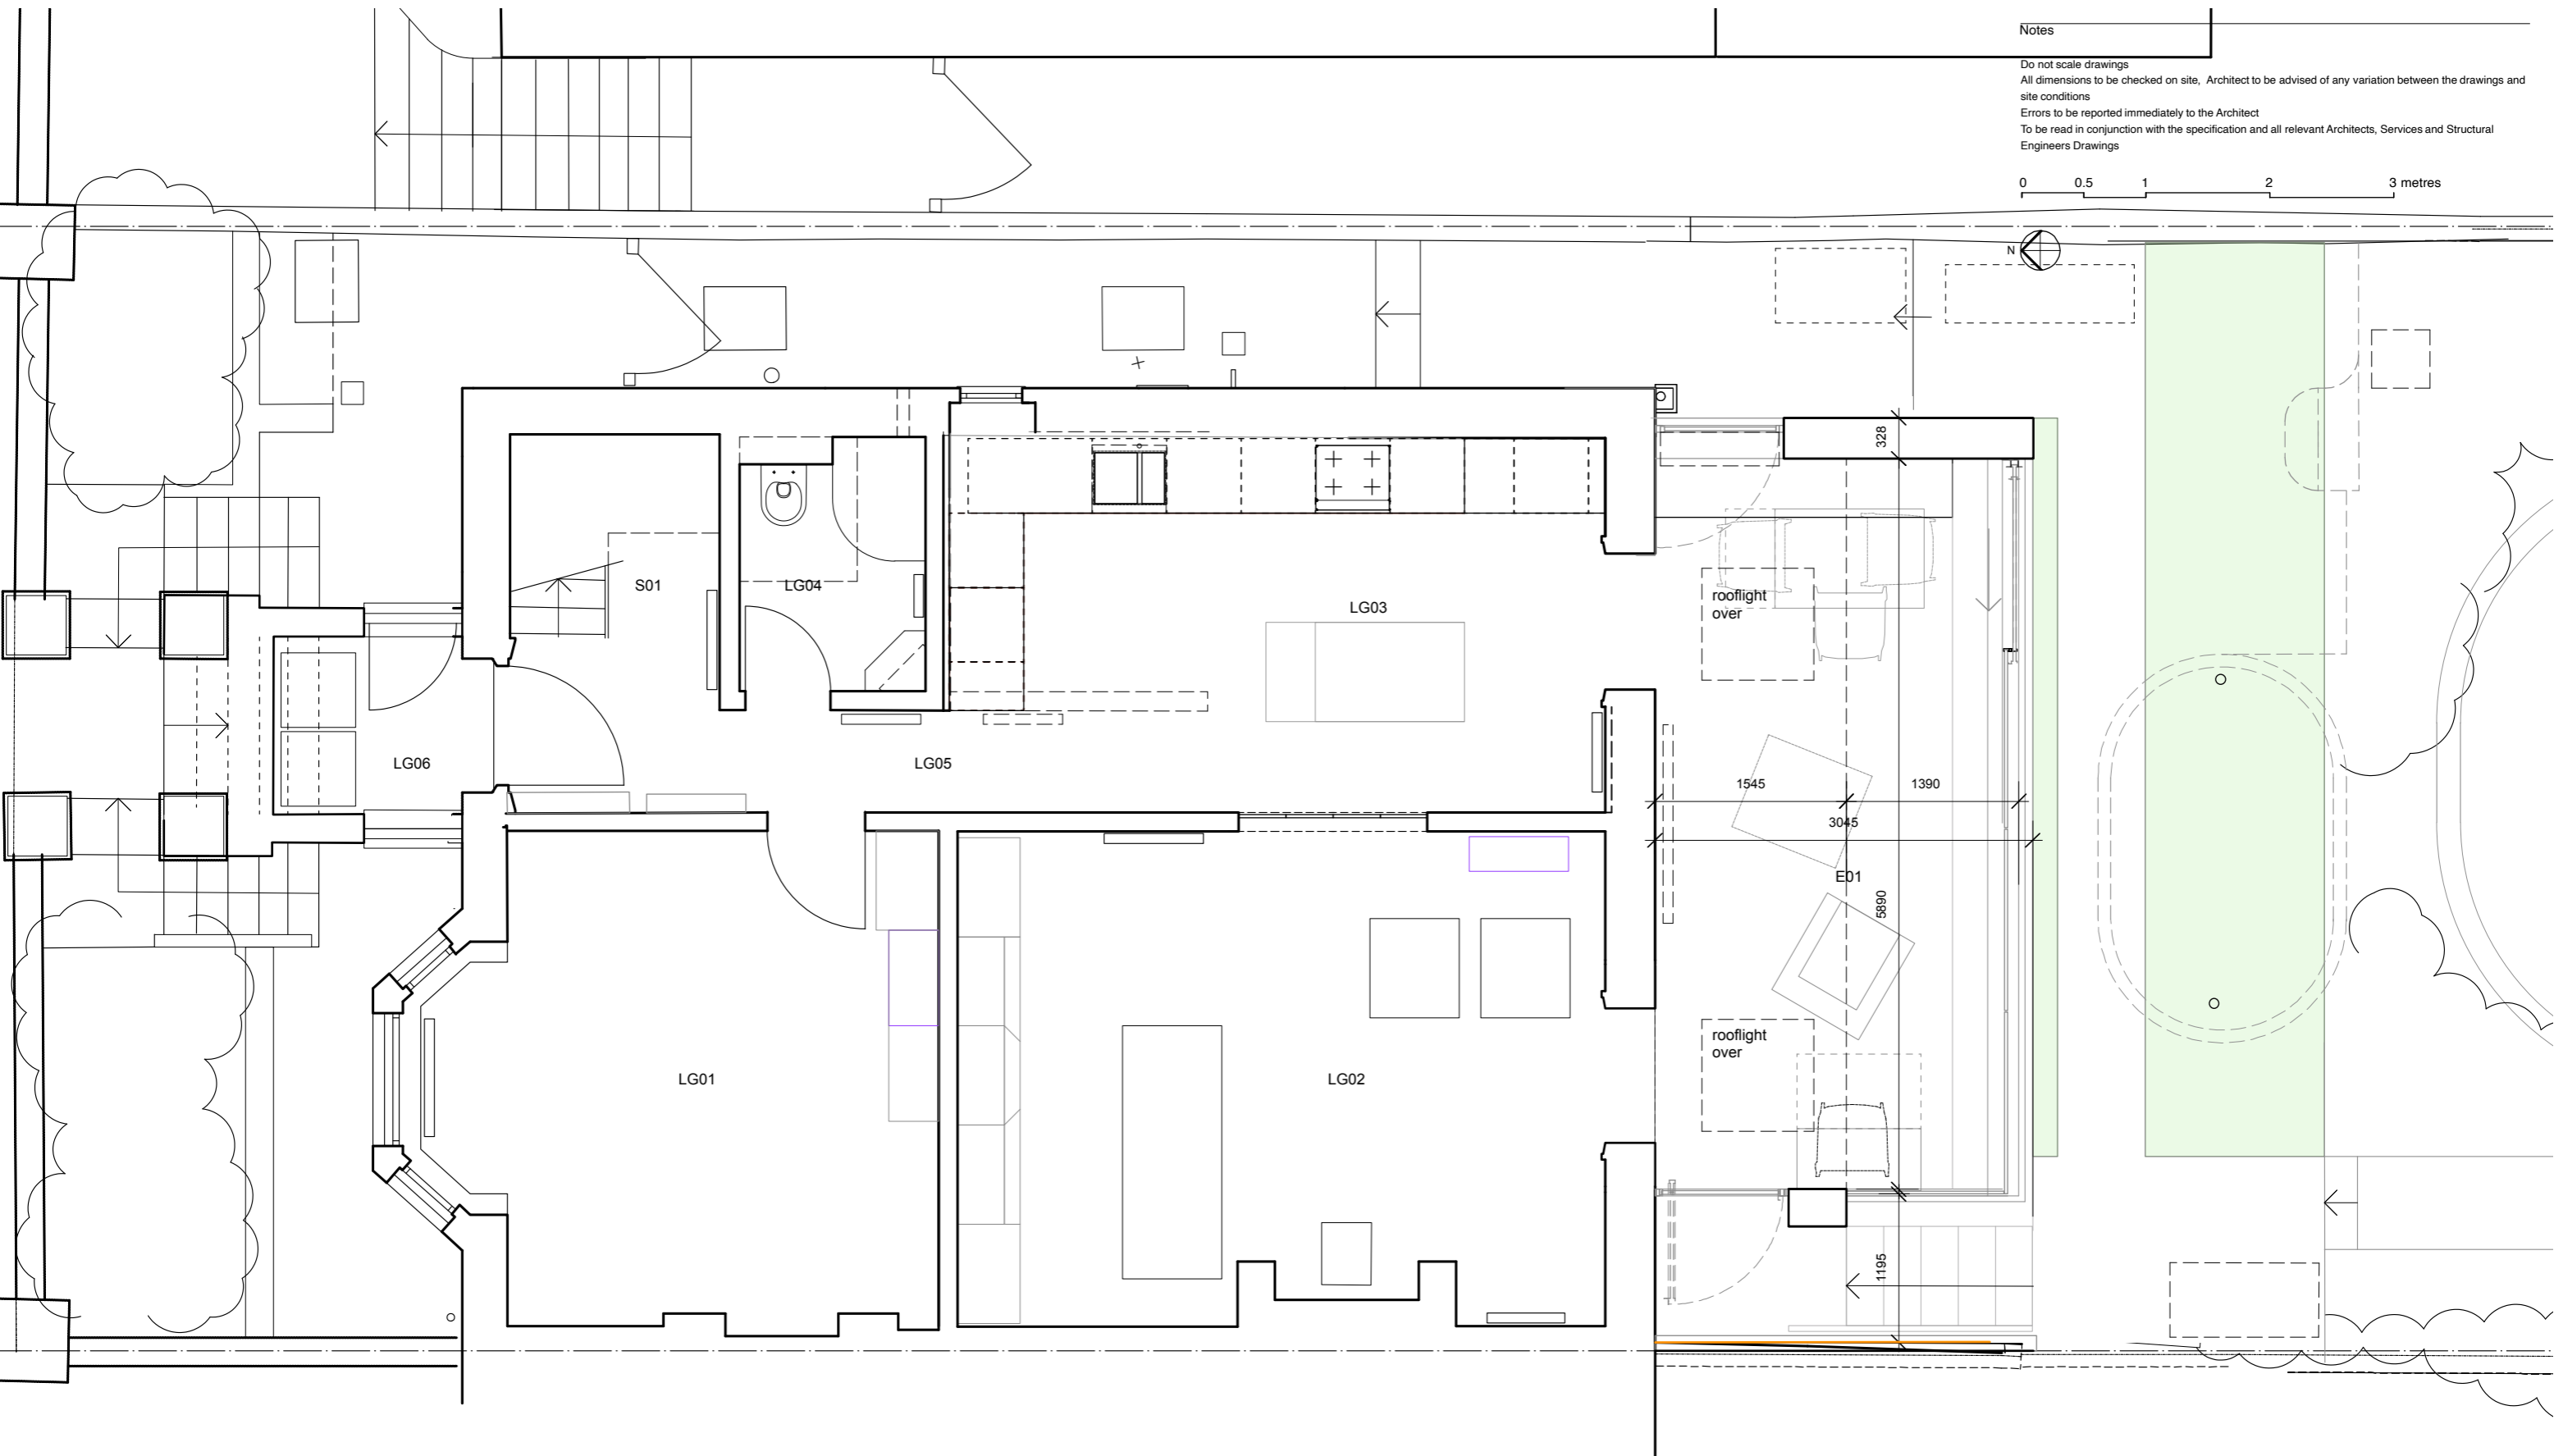

Rev.	Date	Init.	Description

**LLOWARCH LLOWARCH** 74 CAMDEN MEWS LONDON NW1 9BX tel: 020 7833 2883 e-mail: studio@llowarchitects.co.uk

Project **15 NASSINGTON ROAD, NW3 2TX**

Client **MRS A JONES**

Drawing Title **LOWER GROUND PLAN - PROPOSED**


Date **211214** Scale @ A3 **1:50** Status **PLANNING**

Project reference **15NR** Drawing Number **PR\_01** Revision **/**

Notes

Do not scale drawings  
All dimensions to be checked on site, Architect to be advised of any variation between the drawings and site conditions  
Errors to be reported immediately to the Architect  
To be read in conjunction with the specification and all relevant Architects, Services and Structural Engineers Drawings


0 0.5 1 2 3 metres

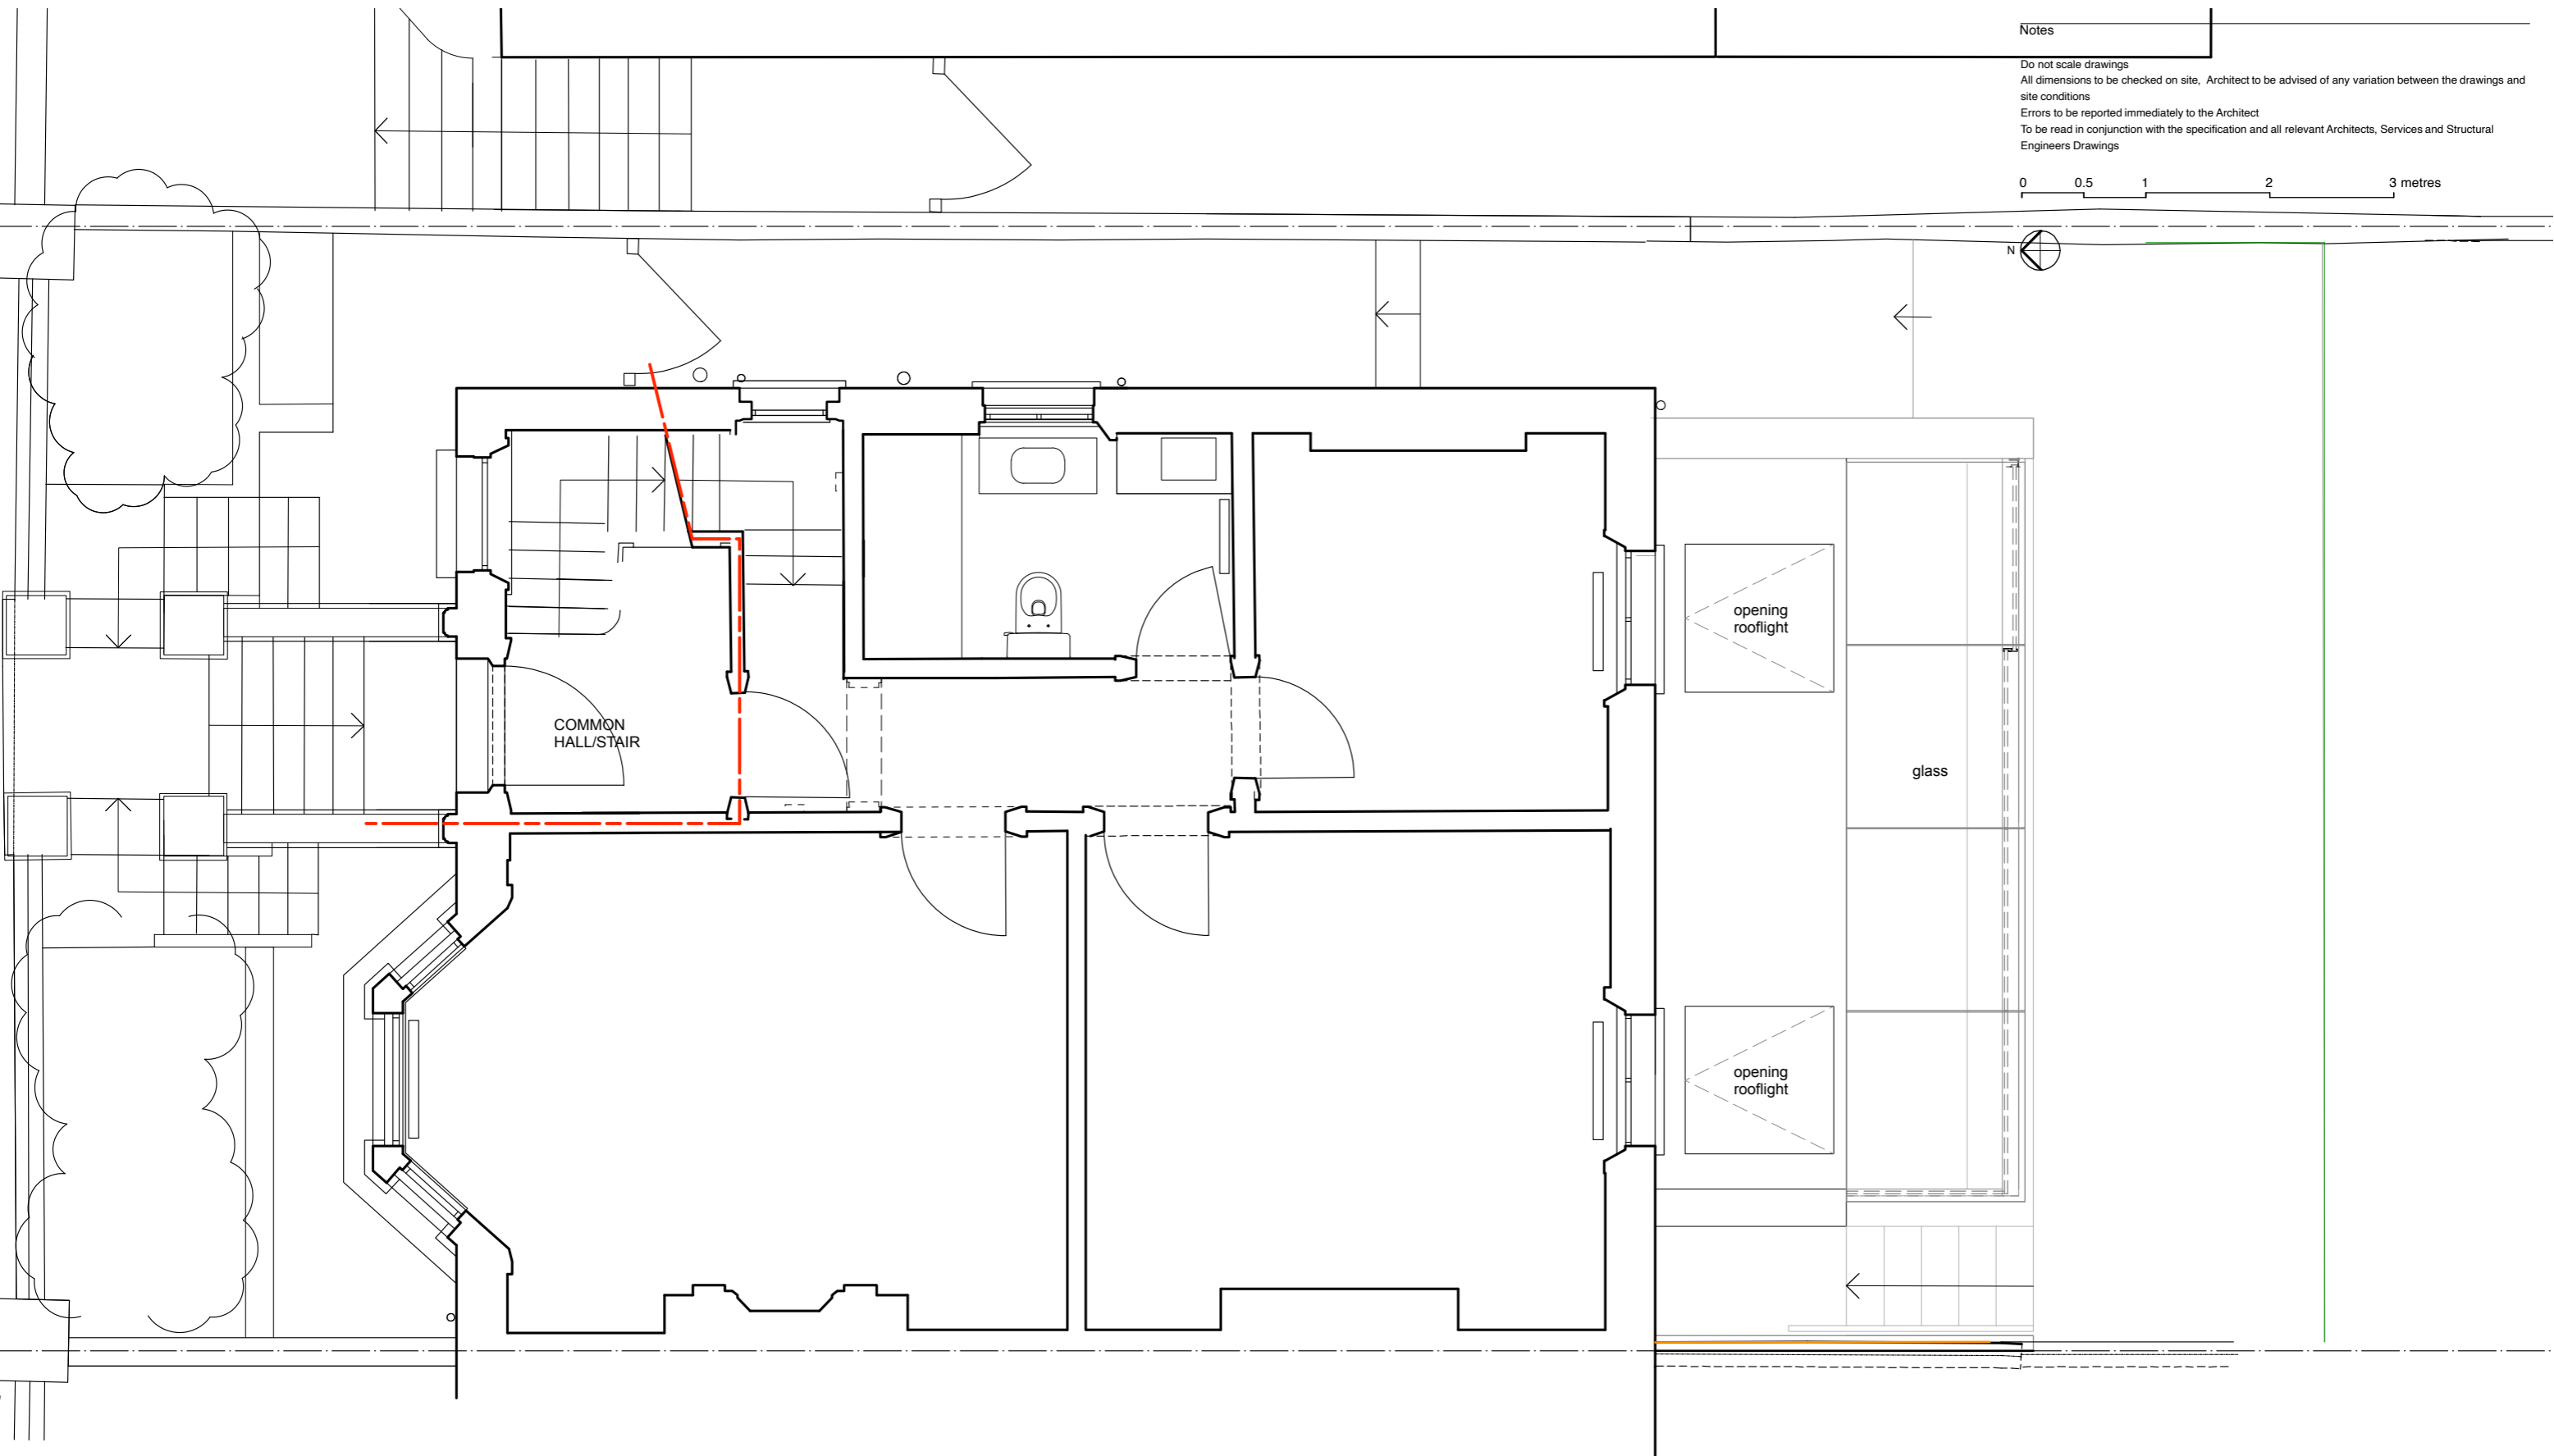

Rev.	Date	Init.	Description
<b>LLOWARCH LLOWARCH</b> 74 CAMDEN MEWS tel: 020 7833 2883 LONDON NW1 9BX e-mail: studio@llowarchitects.co.uk			
Project <b>15 NASSINGTON ROAD, NW3 2TX</b>			
Client <b>MRS A JONES</b>			
Drawing Title <b>UPPER GROUND PLAN - ROOF TO PROPOSED EXTENSION</b>			
Date	Scale @ A3	Status	
<b>220606</b>	<b>1:50</b>	<b>PLANNING</b>	
Project reference	Drawing Number	Revision	
<b>15NR</b>	<b>PR_02</b>	<b>/</b>	

Notes

Do not scale drawings  
 All dimensions to be checked on site, Architect to be advised of any variation between the drawings and site conditions  
 Errors to be reported immediately to the Architect  
 To be read in conjunction with the specification and all relevant Architects, Services and Structural Engineers Drawings

 

KEY

br brick  
 gl glass



01 Front Elevation - PROPOSED  
 scale 1 : 100



02 Rear Elevation - PROPOSED  
 scale 1 : 100

Rev.	Date	Init.	Description
<p><b>LLOWARCH LLOWARCH</b> 74 CAMDEN MEWS tel: 020 7833 2883                  LONDON NW1 9BX e-mail: studio@llowarch.co.uk</p>			
Project 15 NASSINGTON ROAD, NW3 2TX			
Client MRS A JONES			
Drawing Title FRONT & REAR ELEV - PROPOSED			
Date	Scale	Status	
211214	1:100 @ A3 (1:50 @ A1)	PLANNING	
Project reference	Drawing Number	Revision	
15NR	PR_03	/	

Notes

Do not scale drawings  
All dimensions to be checked on site, Architect to be advised of any variation between the drawings and site conditions  
Errors to be reported immediately to the Architect  
To be read in conjunction with the specification and all relevant Architects, Services and Structural Engineers Drawings

metres 0 0.5 1 2 3 4 5


KEY

br brick  
gl glass  
tt treated timber




01 | Side Elevation - PROPOSED  
scale 1 : 100

Rev.	Date	Init.	Description
<b>LLOWARCH LLOWARCH</b> 74 CAMDEN MEWS tel: 020 7833 2883 LONDON NW1 9BX e-mail: studio@llowarchitects.co.uk			
Project	15 NASSINGTON ROAD, NW3 2TX		
Client	MRS A JONES		
Drawing Title	SIDE ELEV - PROPOSED		
Date	Scale	Status	
211214	1:100 @ A3 (1:50 @ A1)	PLANNING	
Project reference	Drawing Number	Revision	
15NR	PR_04	/	

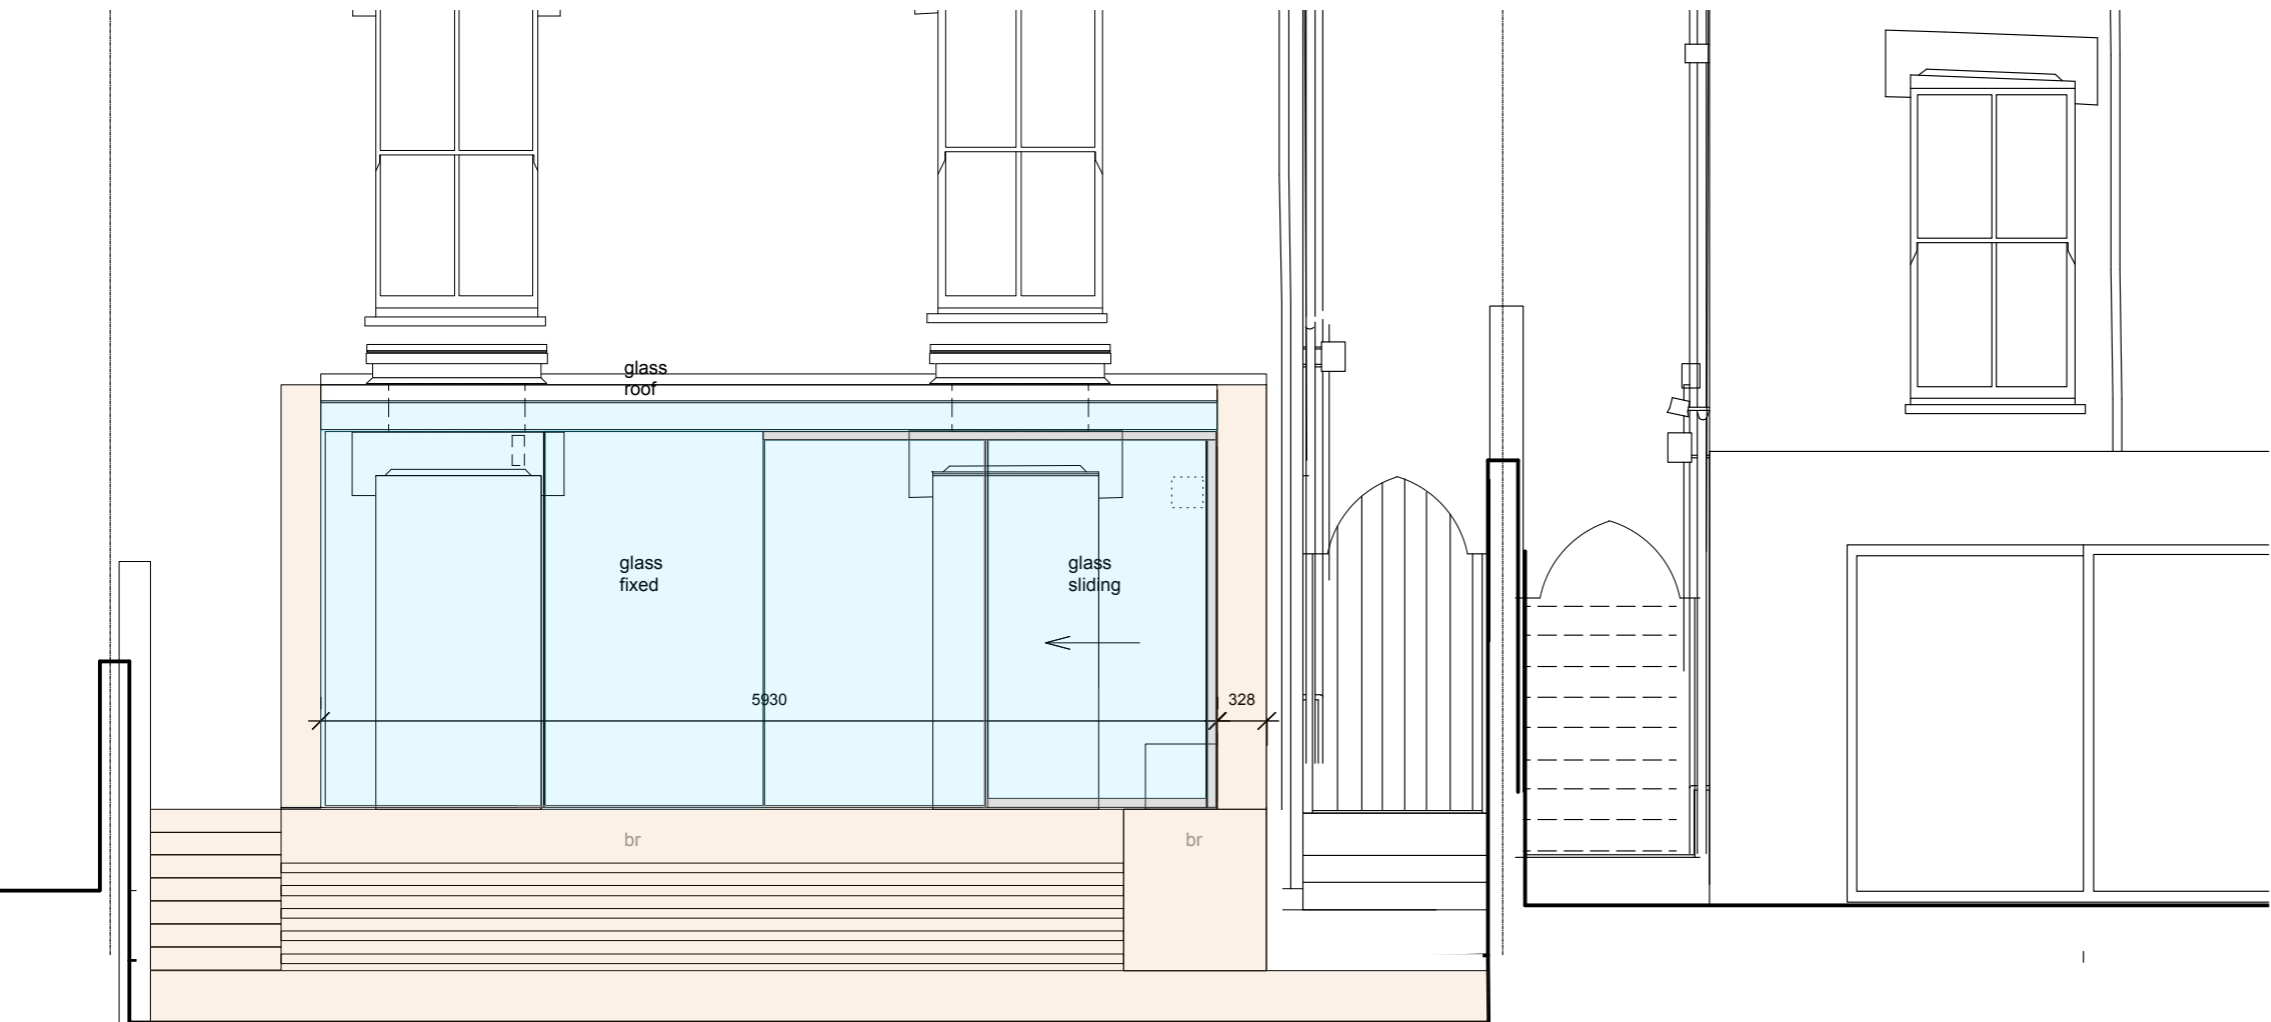

01 REAR (SOUTH) ELEVATION  
scale 1 : 50

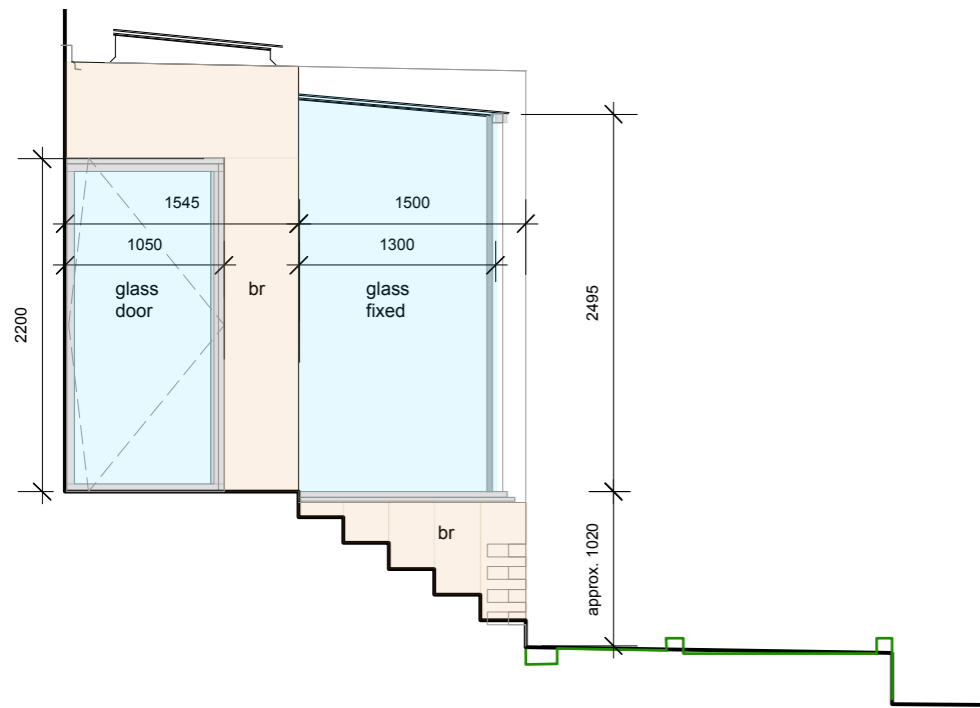


02 SIDE (WEST) ELEVATION  
scale 1 : 50



03 SIDE (EAST) ELEVATION  
scale 1 : 50

Notes  
Do not scale drawings  
All dimensions to be checked on site, Architect to be advised of any variation between the drawings and site conditions  
Errors to be reported immediately to the Architect  
To be read in conjunction with the specification and all relevant Architects, Services and Structural Engineers Drawings

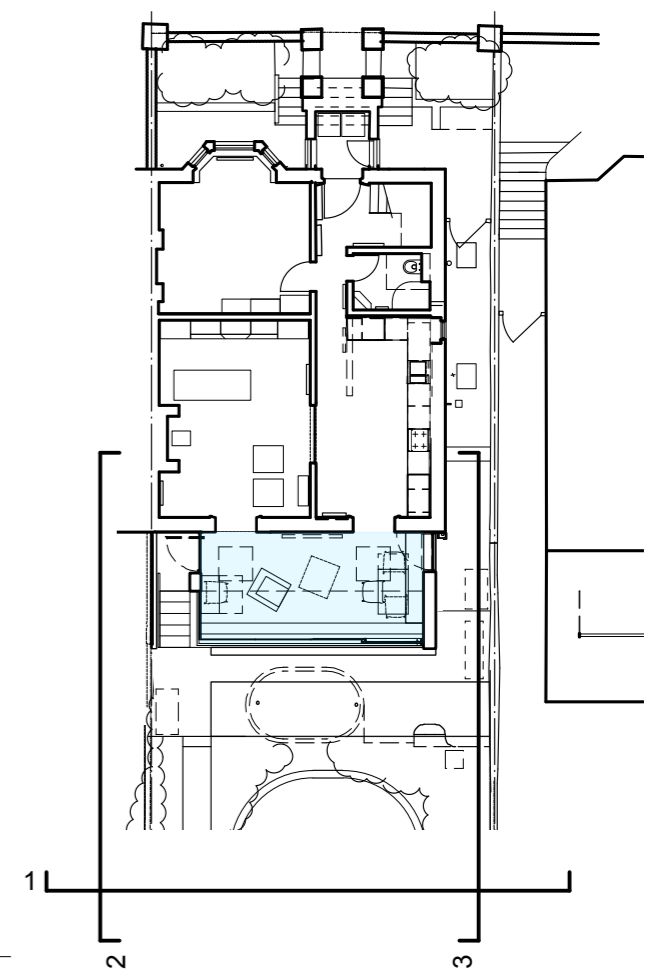


KEY  
br brick  
tt treated timber

Rev.	Date	Init.	Description
<p><b>LLOWARCH LLOWARCH</b> 74 CAMDEN MEWS tel: 020 7833 2883 LONDON NW1 9BX e-mail: studio@llowarchitects.co.uk</p>			
Project 15 NASSINGTON ROAD, NW3 2TX			
Client MRS A JONES			
Drawing Title ELEVATIONS PROPOSED _ REAR EXTENSION			
Date	Scale @ A3	Status	
220302	1:50	PLANNING	
Project reference	Drawing Number	Revision	
15NR	PR_05	/	

Notes


Do not scale drawings  
 All dimensions to be checked on site, Architect to be advised of any variation between the drawings and site conditions  
 Errors to be reported immediately to the Architect  
 To be read in conjunction with the specification and all relevant Architects, Services and Structural Engineers Drawings

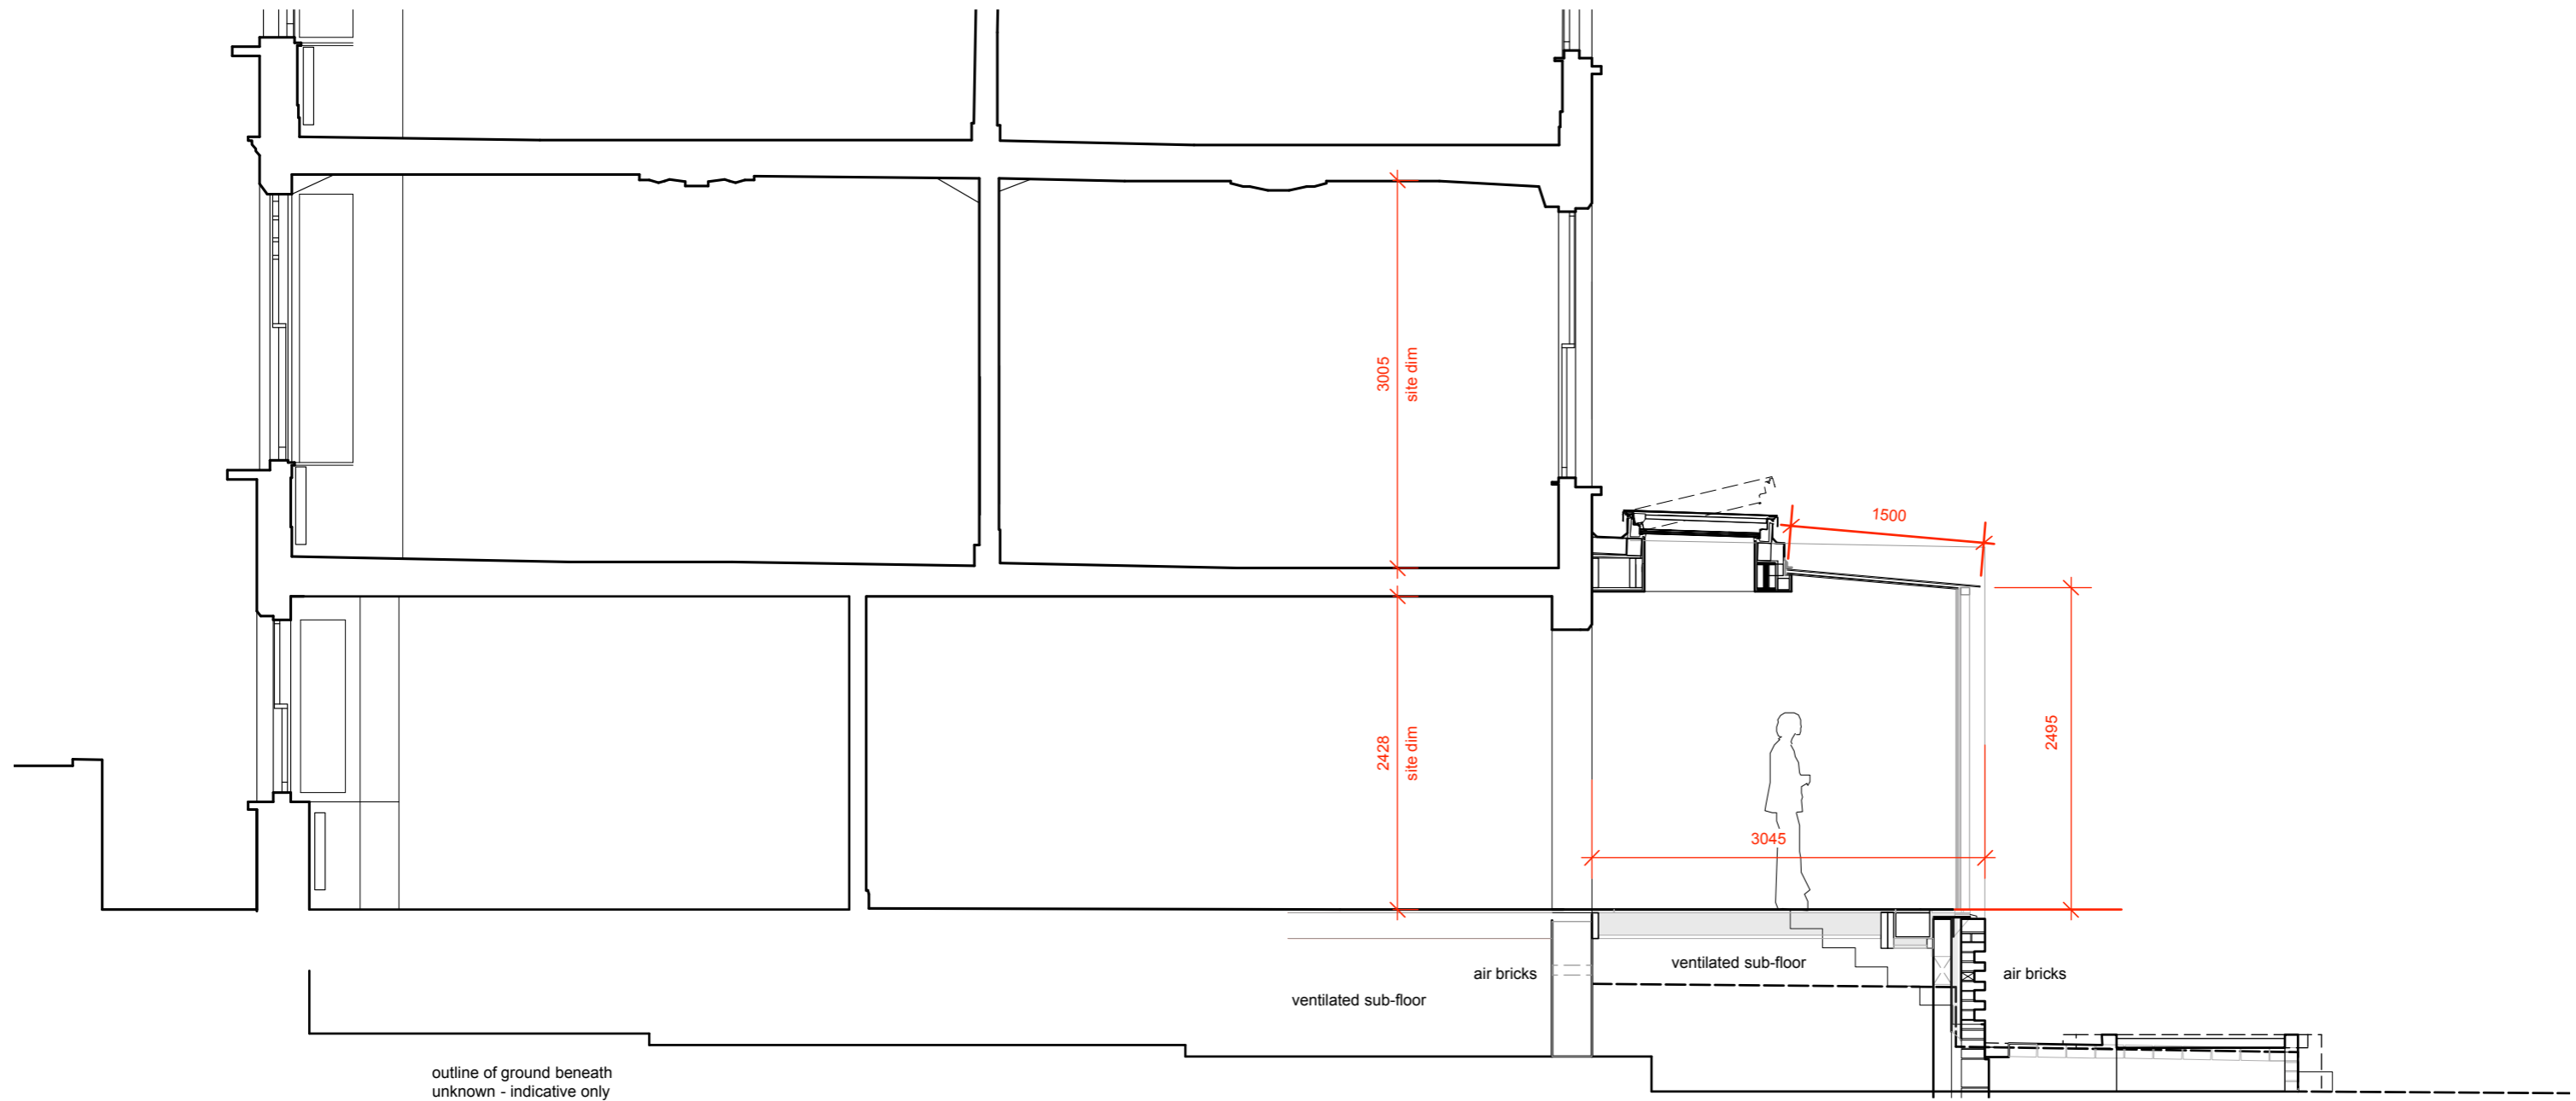

Rev.	Date	Init.	Description
<p><b>LLOWARCH LLOWARCH</b> 74 CAMDEN MEWS tel: 020 7833 2883                      LONDON NW1 9BX e-mail: studio@llowarchitects.co.uk</p>			
Project <b>15 NASSINGTON ROAD, NW3 2TX</b>			
Client <b>MRS A JONES</b>			
Drawing Title <b>SECTION - PROPOSED</b>			
Date	Scale @ A3	Status	
<b>211214</b>	<b>1:50</b>	<b>PLANNING</b>	
Project reference	Drawing Number	Revision	
<b>15NR</b>	<b>PR_06</b>	<b>/</b>	

Notes

Do not scale drawings  
 All dimensions to be checked on site, Architect to be advised of any variation between the drawings and site conditions  
 Errors to be reported immediately to the Architect  
 To be read in conjunction with the specification and all relevant Architects, Services and Structural Engineers Drawings

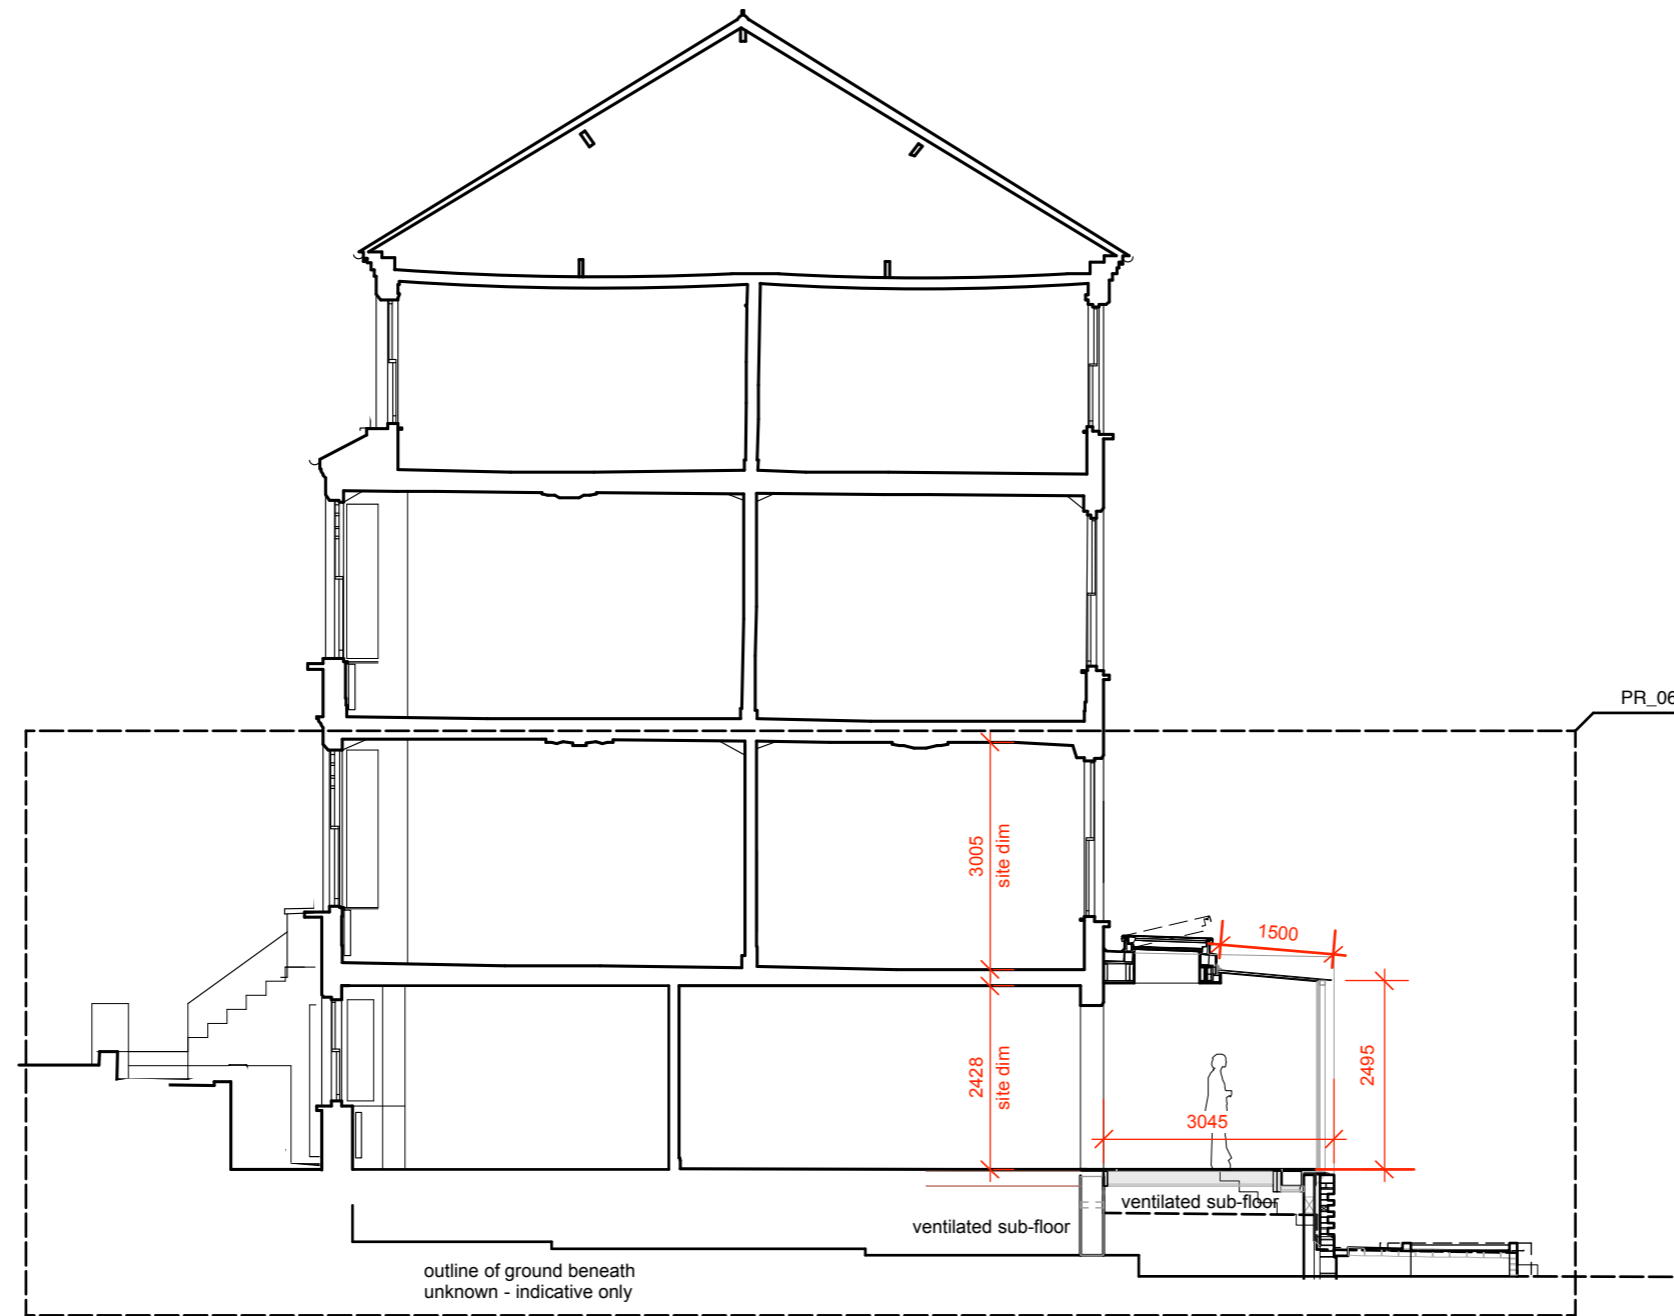


01 | Section - PROPOSED  
 scale 1 : 100

Rev.	Date	Init.	Description
<b>LLOWARCH LLOWARCH</b>			
<small>74 CAMDEN MEWS LONDON NW1 9BX tel: 020 7833 2883 e-mail: studio@llowarchitects.co.uk</small>			
Project <b>15 NASSINGTON ROAD, NW3 2TX</b>			
Client <b>MRS A JONES</b>			
Drawing Title <b>SECTION - PROPOSED</b>			
Date	Scale @ A3	Status	
<b>211214</b>	<b>1:100</b>	<b>PLANNING</b>	
Project reference	Drawing Number	Revision	
<b>15NR</b>	<b>PR_07</b>	<b>/</b>	

Notes

Do not scale drawings  
All dimensions to be checked on site, Architect to be advised of any variation between the drawings and site conditions  
Errors to be reported immediately to the Architect  
To be read in conjunction with the specification and all relevant Architects, Services and Structural Engineers Drawings

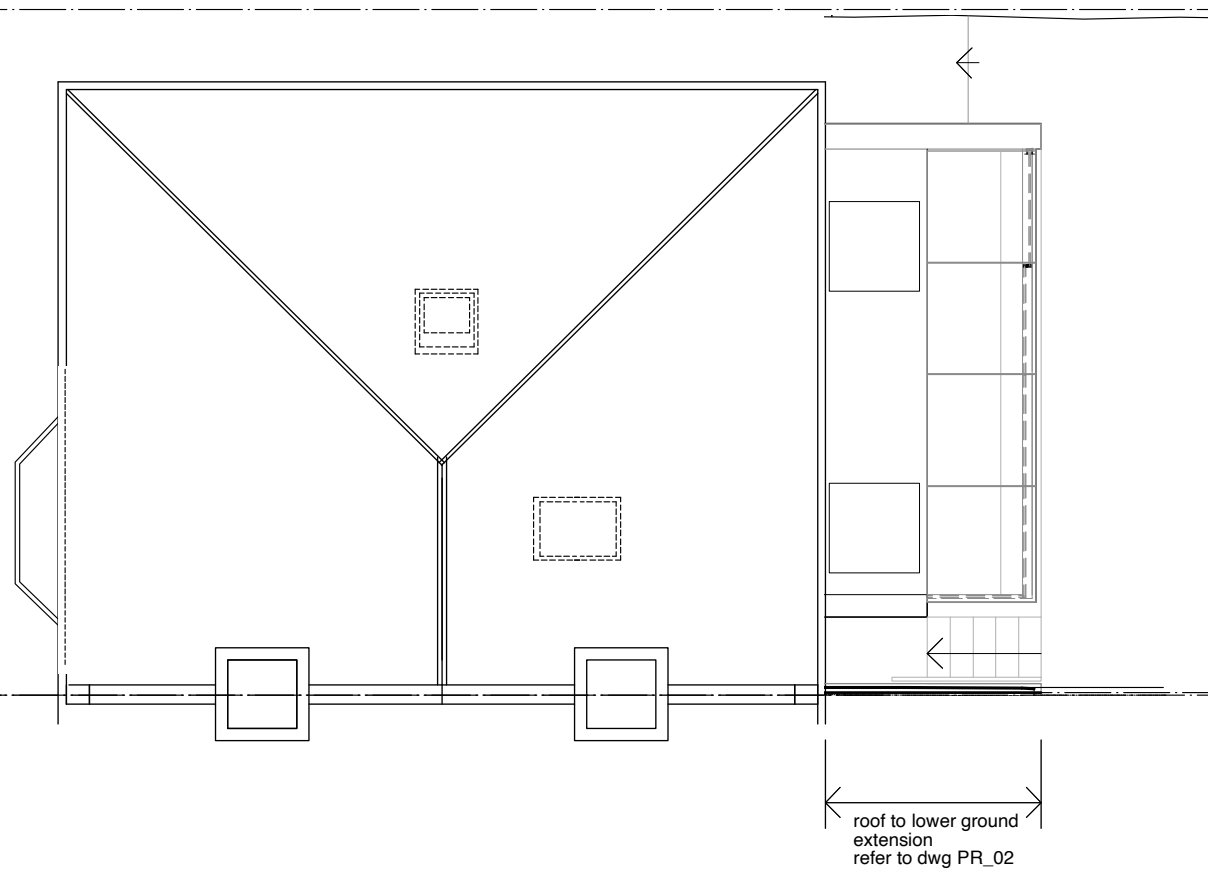

Rev.	Date	Init.	Description
<b>LLOWARCH LLOWARCH</b>			
74 CAMDEN MEWS tel: 020 7833 2883 LONDON NW1 9BX e-mail: studio@lloarchitects.co.uk			
Project	15 NASSINGTON ROAD, NW3 2TX		
Client	MRS A JONES		
Drawing Title	ROOF PLAN - PROPOSED		
Date	Scale @ A3	Status	
220819	1:100	PLANNING	
Project reference	Drawing Number	Revision	
15NR	PR_08	/	