


EXISTING ROOF/BLOCK PLAN

PATSHULL ROAD



29

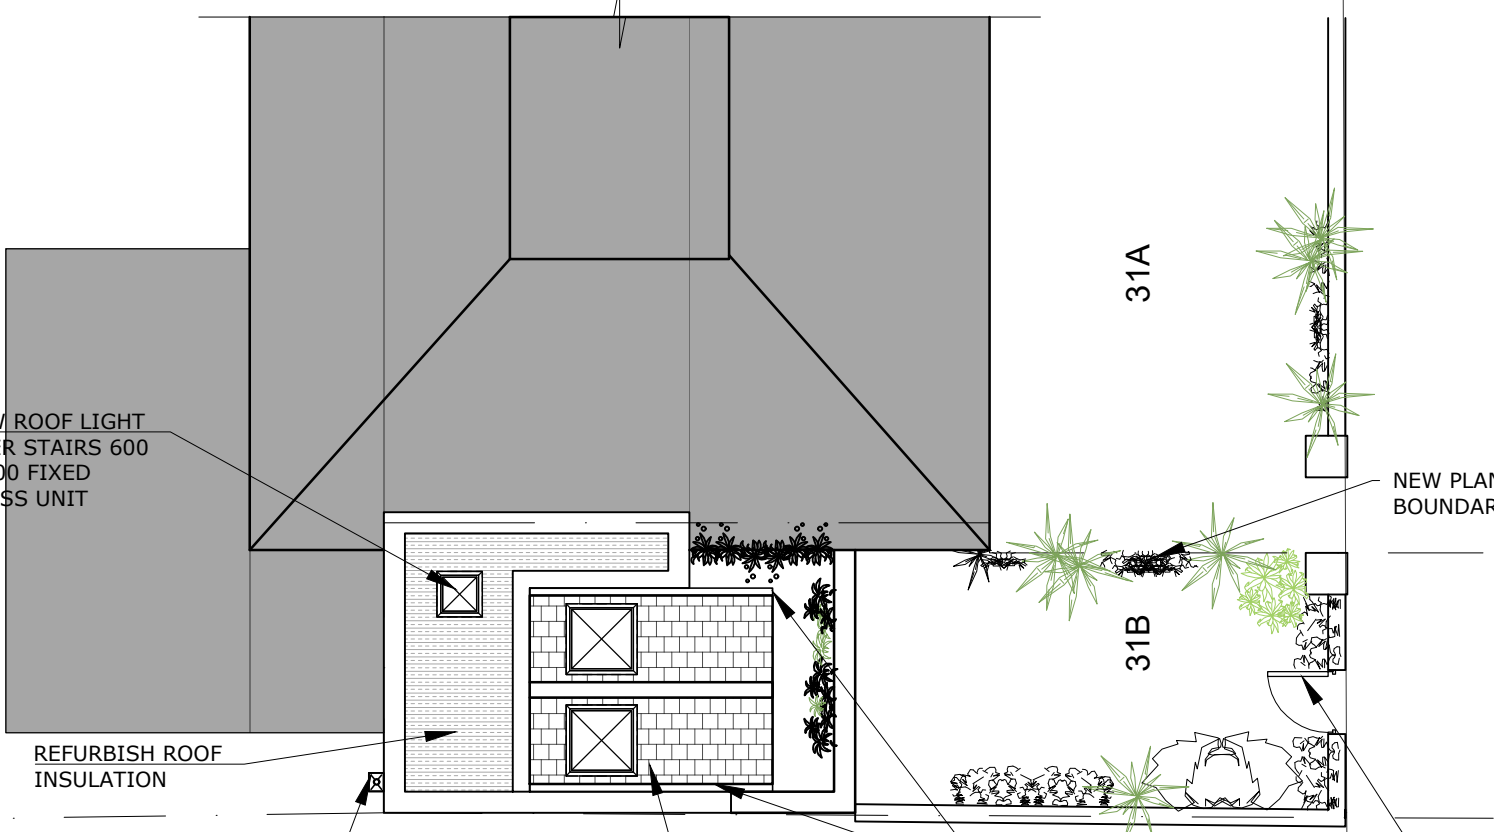

PROPOSED ROOF/BLOCK PLAN

PATSHULL ROAD

NEW ROOF LIGHT
OVER STAIRS 600
X 600 FIXED
GLASS UNIT

REFURBISH ROOF
INSULATION

NEW CAST IRON
EFFECT HOPPER

NEW SLATE TILED ROOF
WITH CONSERVATION FLUSH
SET ROOF LIGHTS

LEAD GUTTERS
TO SIDES


NEW PLANTING TO
BOUNDARIES

NEW GATE IN EXISTING
WALL TO MATCH
EXISTING DETAILING

31A

31B

29

 

	PLANNING	30:08:2022
	PLANNING	29:07:2022
ISSUED FOR:	INFORMATION	DATE 29:07:2022
GREEN FUTURE DESIGN LTD		
PROJECT NAME	31B PATSHULL ROAD	
PROJECT NO.	2144	
DWG TITLE	EXISTING/ PROPOSED BLOCK/ROOF PLANS	
DWG NO.	2144 - 02	REV A
SCALE	1: 100 @ A3	
DATE	JULY 2022	