



Arlington Road


EXISTING GROUND FLOOR PLAN

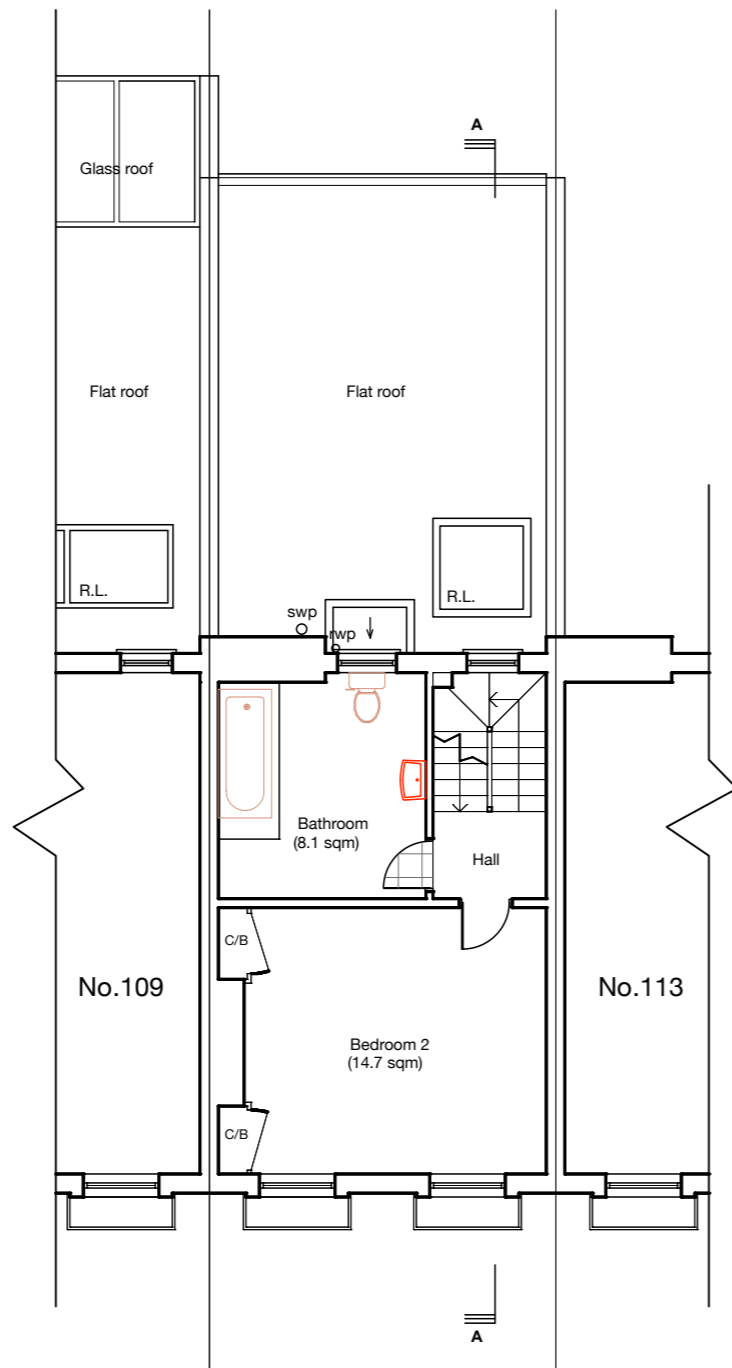


EXISTING FIRST FLOOR PLAN

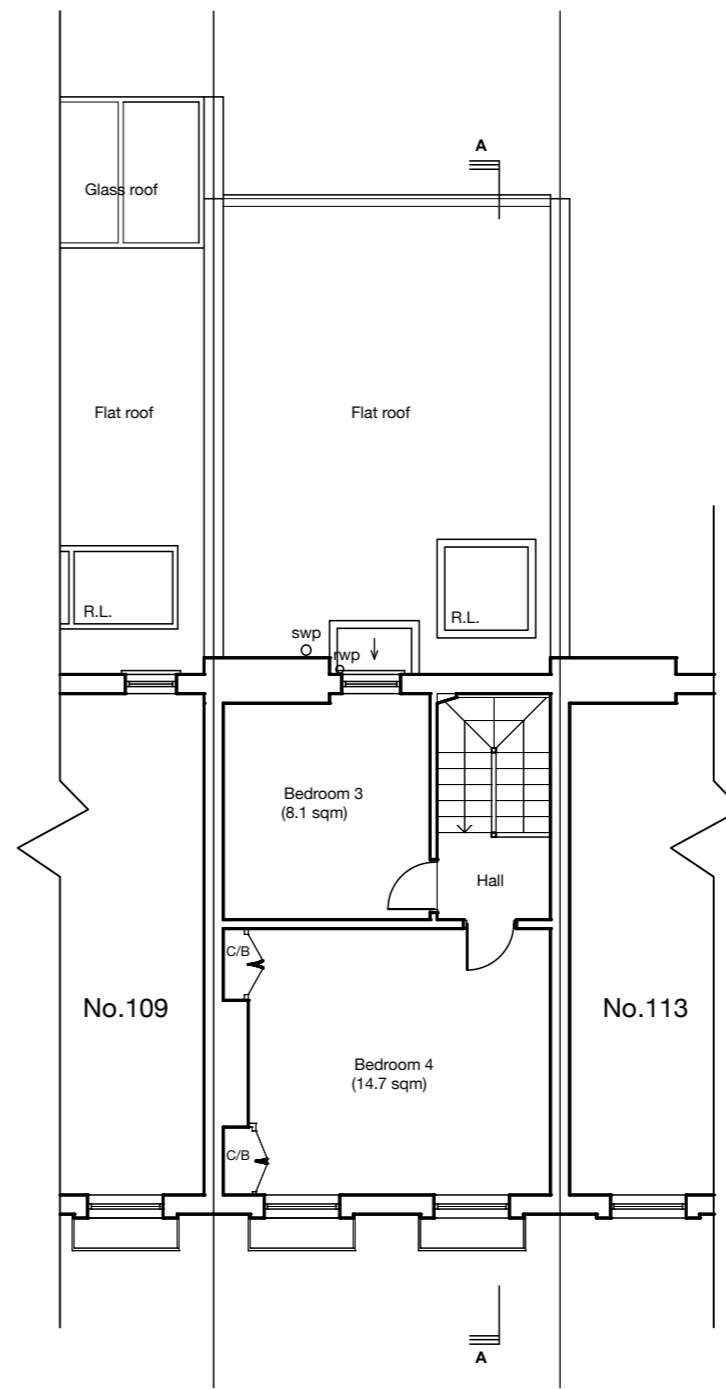

EXISTING SECOND FLOOR PLAN

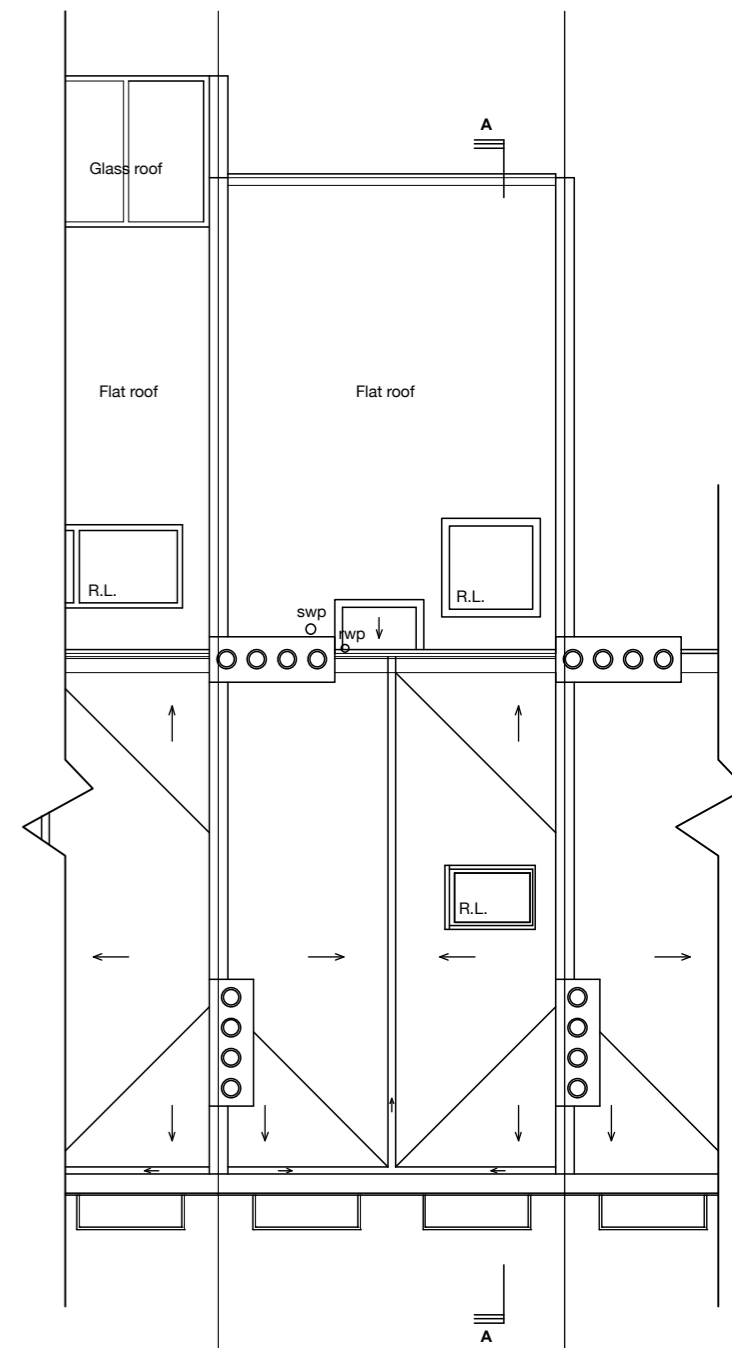

EXISTING ROOF PLAN

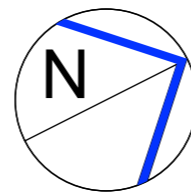

	SITE: 111 Arlington Road, NW1 7LE London	JOB TITLE: Single storey rear extension and Loft Conversion	DRAWING TITLE: EXISTING GROUND, FIRST, SECOND FLOOR AND ROOF PLANS	SCALE: 1:100@A3 DRAWING No.: P9/003	DATE: 10/02/21
--	---	---	--	--	-------------------