



EXISTING EAST ELEVATION

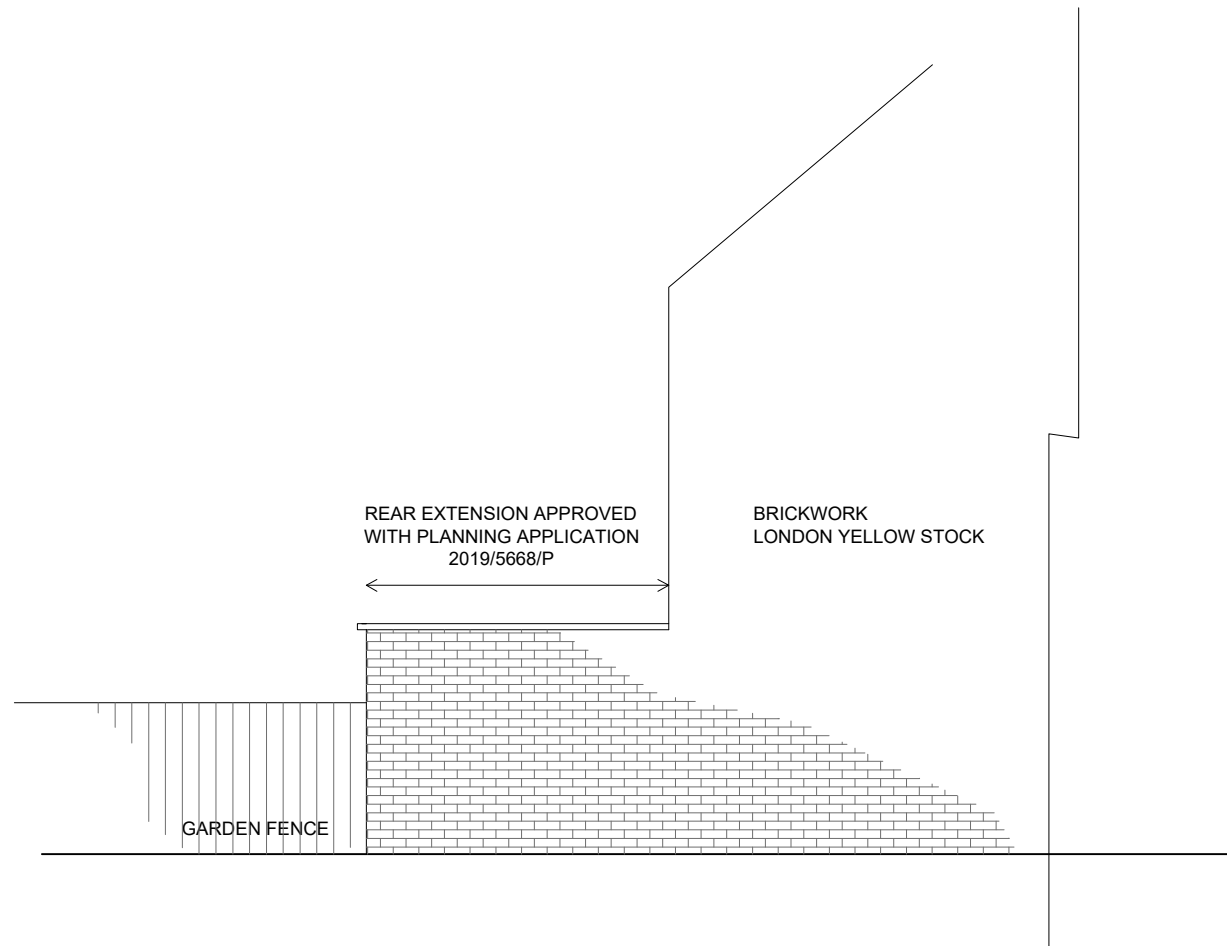


EXISTING WEST ELEVATION

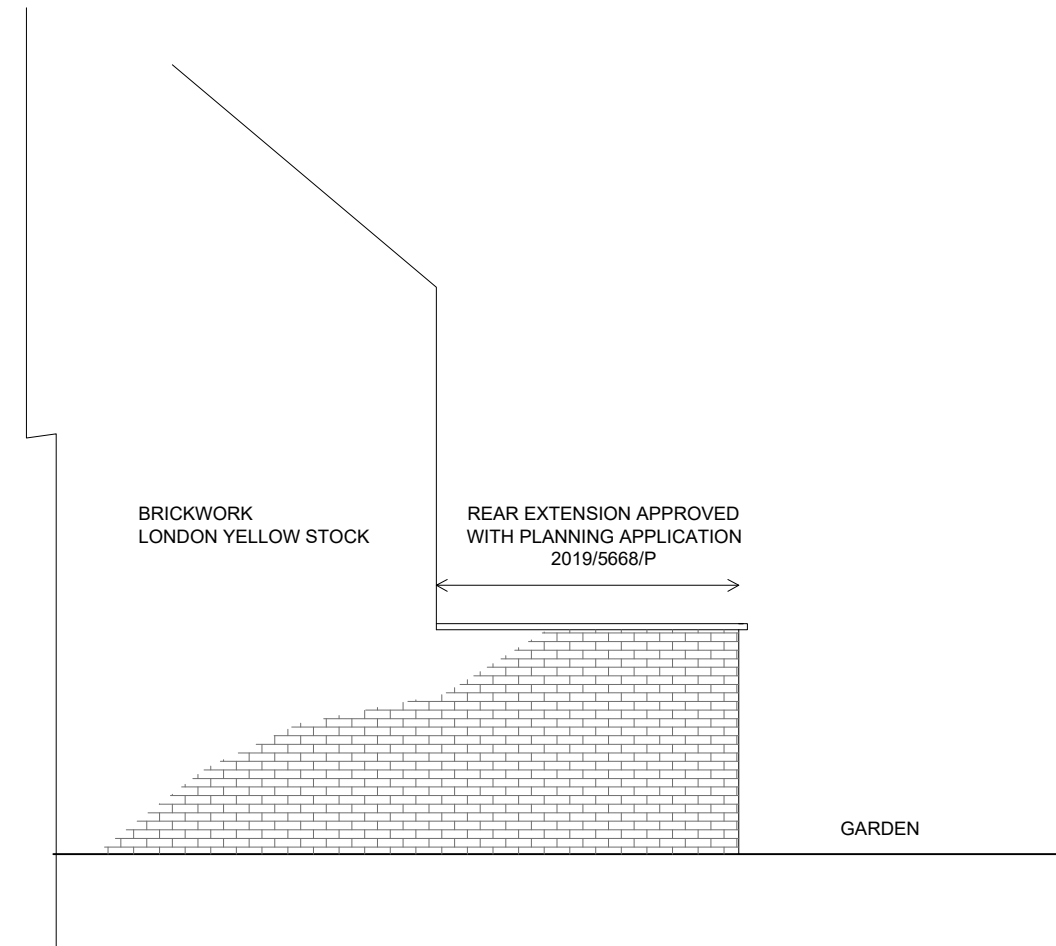

Do not scale this drawing. All drawings are to be read in conjunction with a Measured Survey. Any discrepancies between these documents shall be brought to the attention of the architect. Drawings as instruments of service remain the property of architect and are protected under common law copyright provisions.

Rev	Date	Comments	Orientation
00	AUG 22		

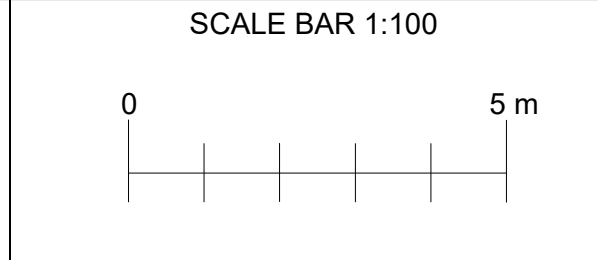

Antonio
Romeo
Architect

Project title: Prio Approval for a 8 meters rear extension of a detached dwelling house at 7 Hilltop Road, London NW6 2QA		
Drawing title: Existing Elevations		
Client:	Delta Estates	Scale: 1:100 @A3
Dwg no:	PRA_039_05	Date: 08/2022