




EXISTING EXTENSION ROOF PLAN 1:100 SCALE

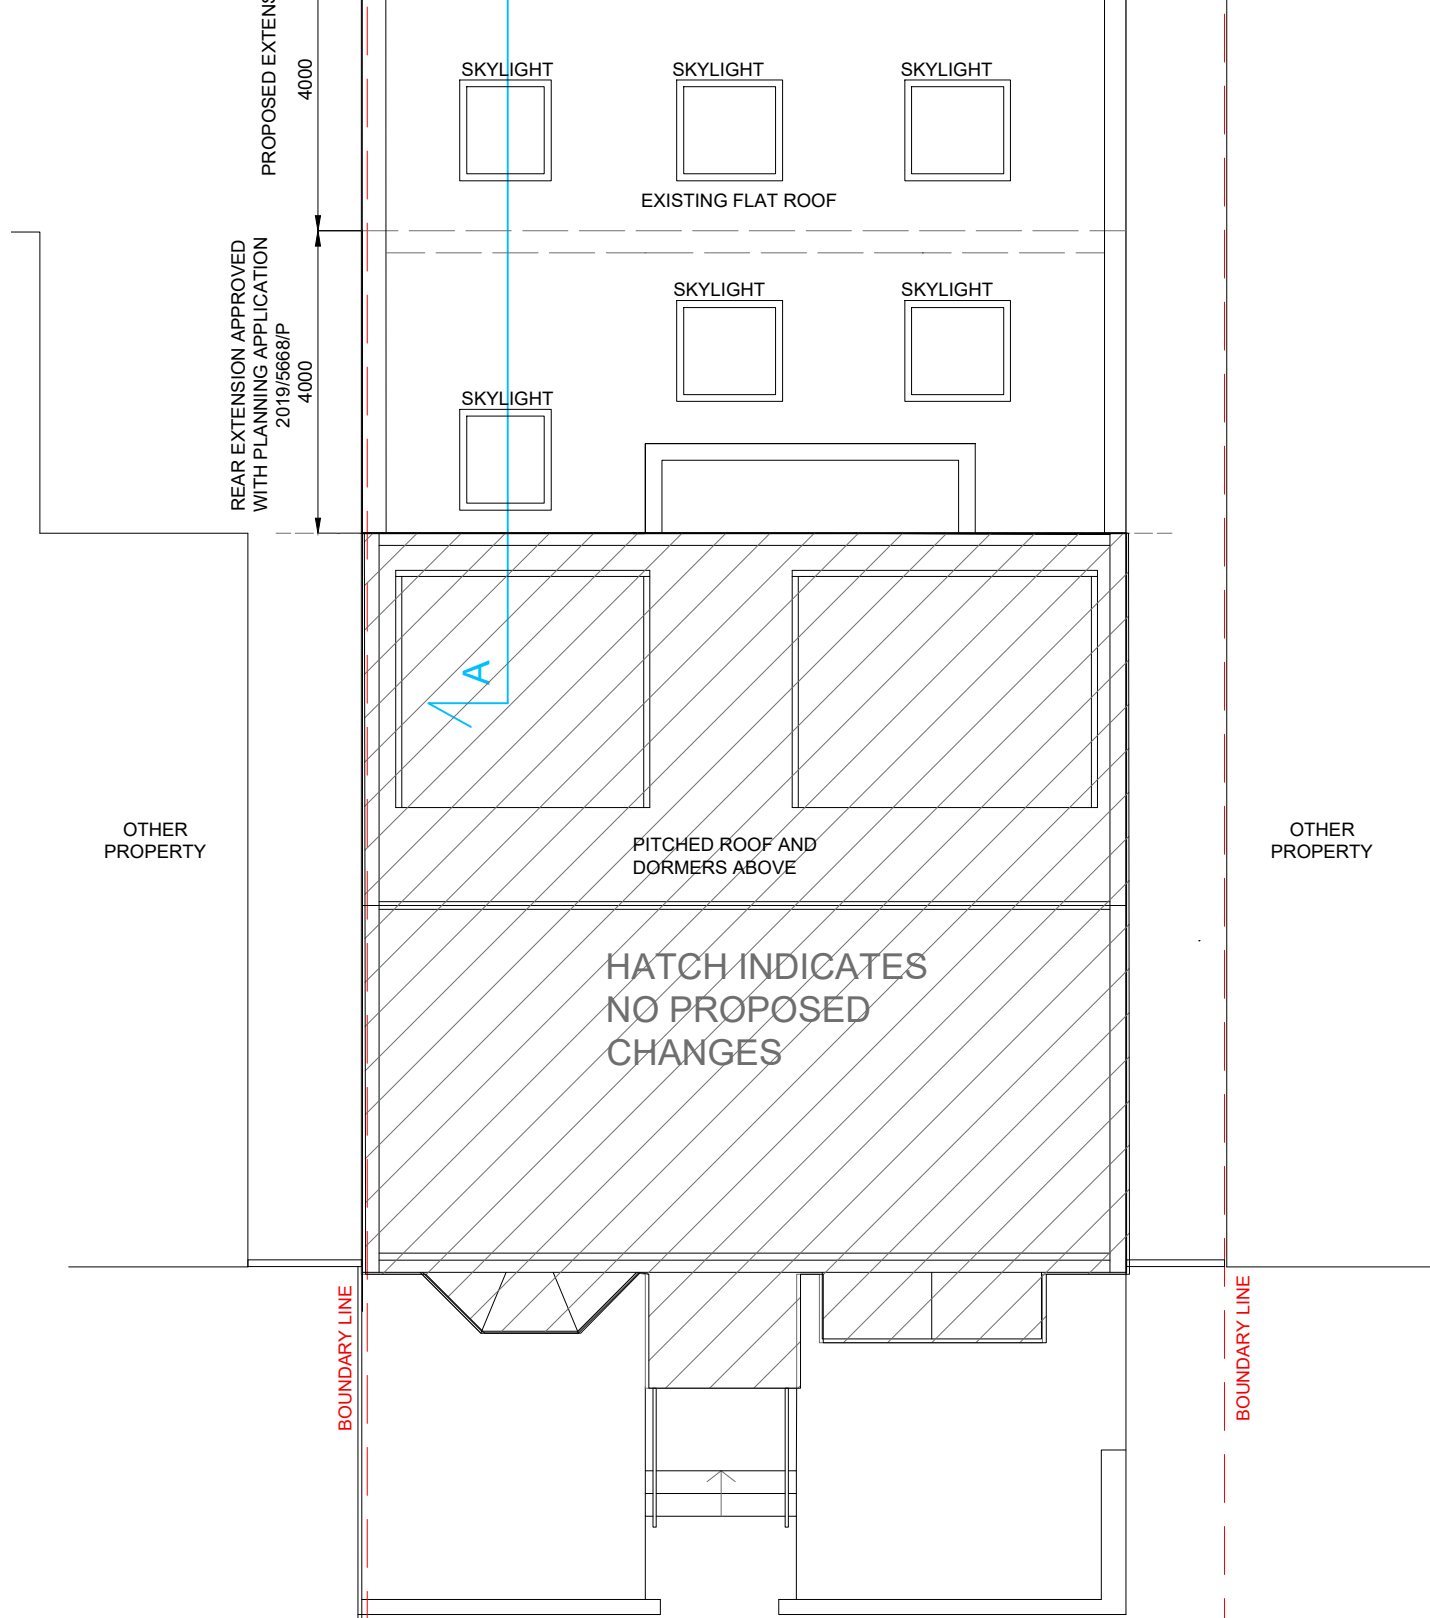

PROPOSED EXTENSION ROOF PLAN 1:100 SCALE

Do not scale this drawing. All drawings are to be read in conjunction with a Measured Survey. Any discrepancies between these documents shall be brought to the attention of the architect. Drawings as instruments of service remain the property of architect and are protected under common law copyright provisions.

Rev	Date	Comments
00	AUG 22	

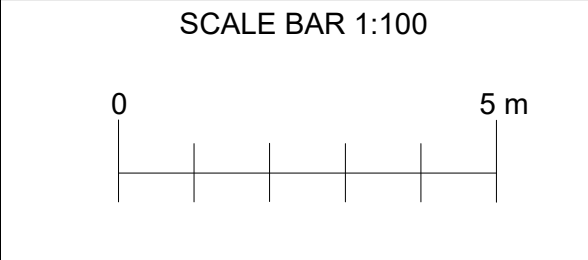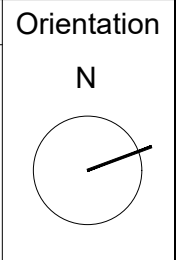

Antonio Romeo Architect

Project title: Prio Approval for a 8 meters rear extension of a detached dwelling house at 7 Hilltop Road, London NW6 2QA	
Drawing title: Existing/Proposed roof plan	
Client: Delta Estates	Scale: 1:100 @A3
Dwg no: PRA_039_07	Date: 08/2022