
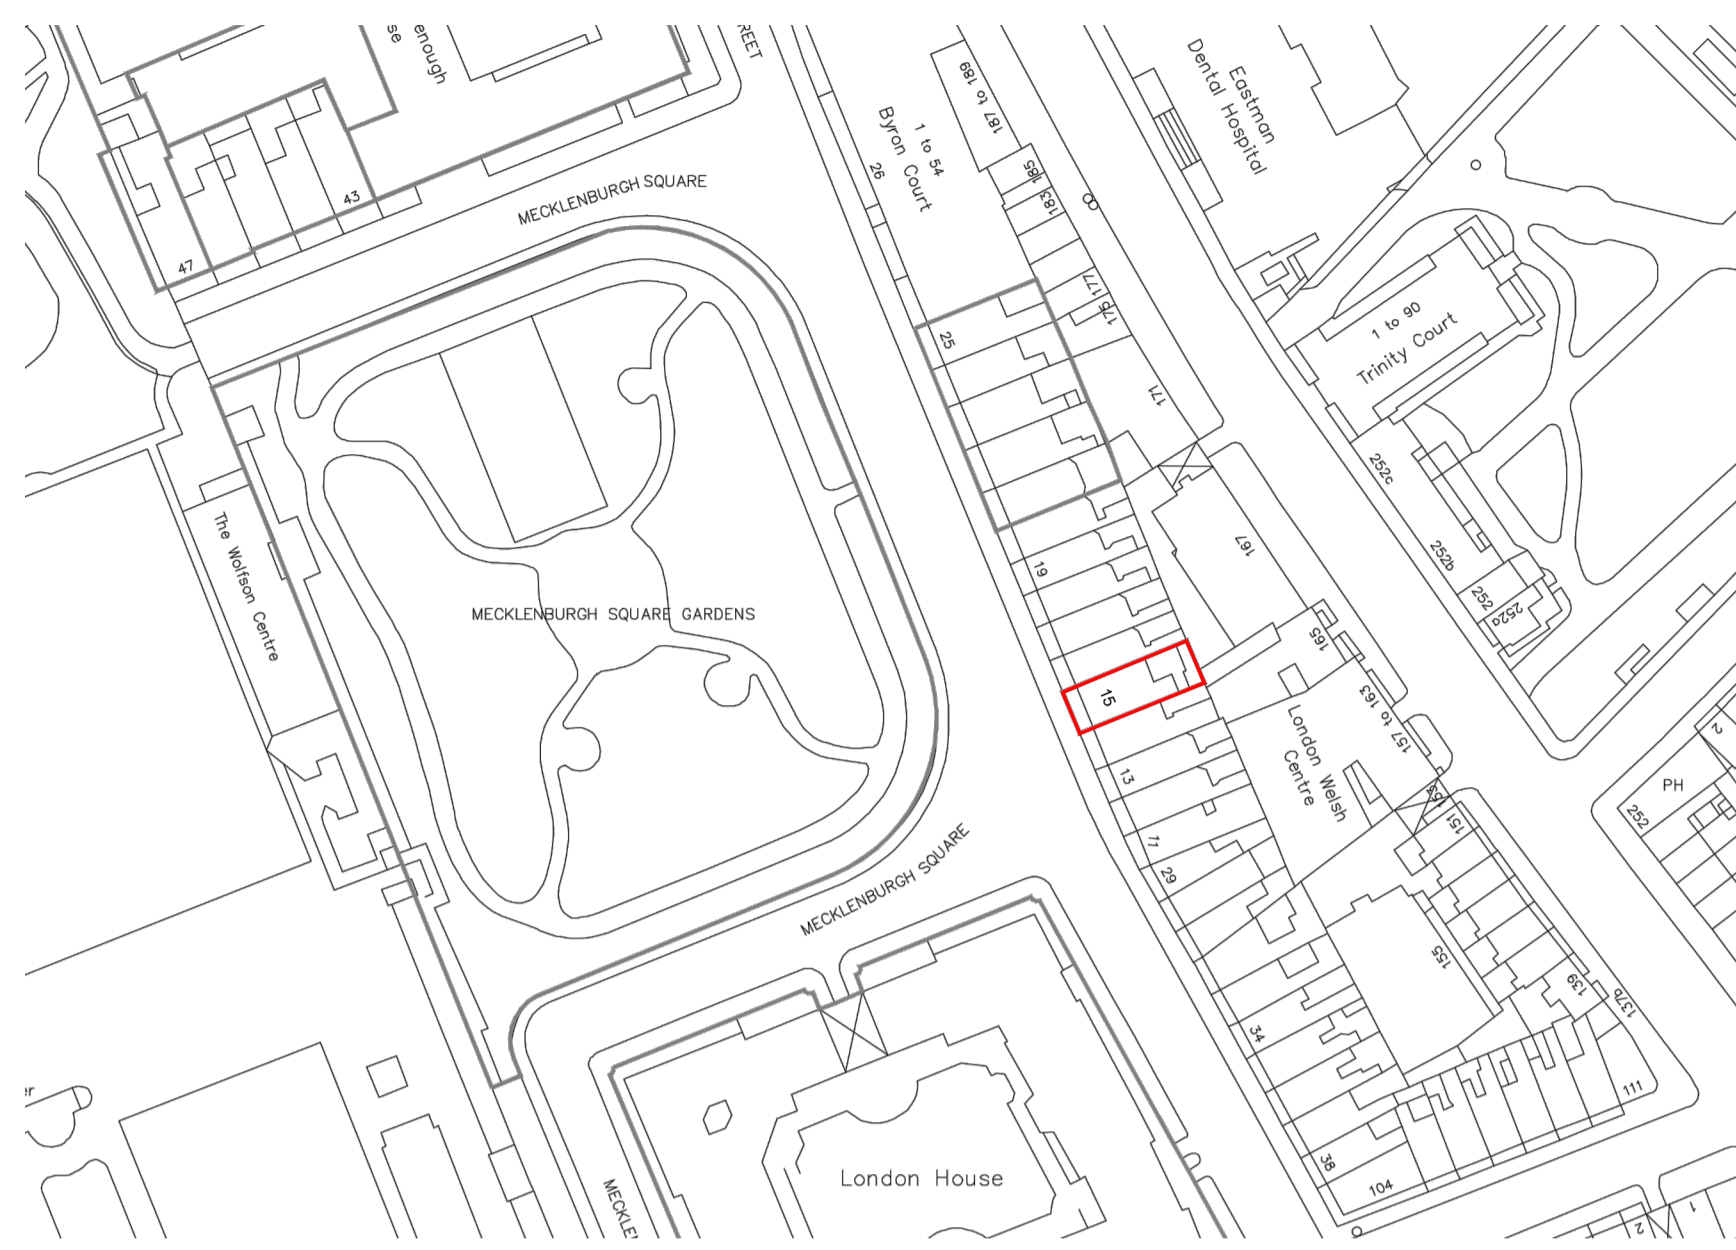
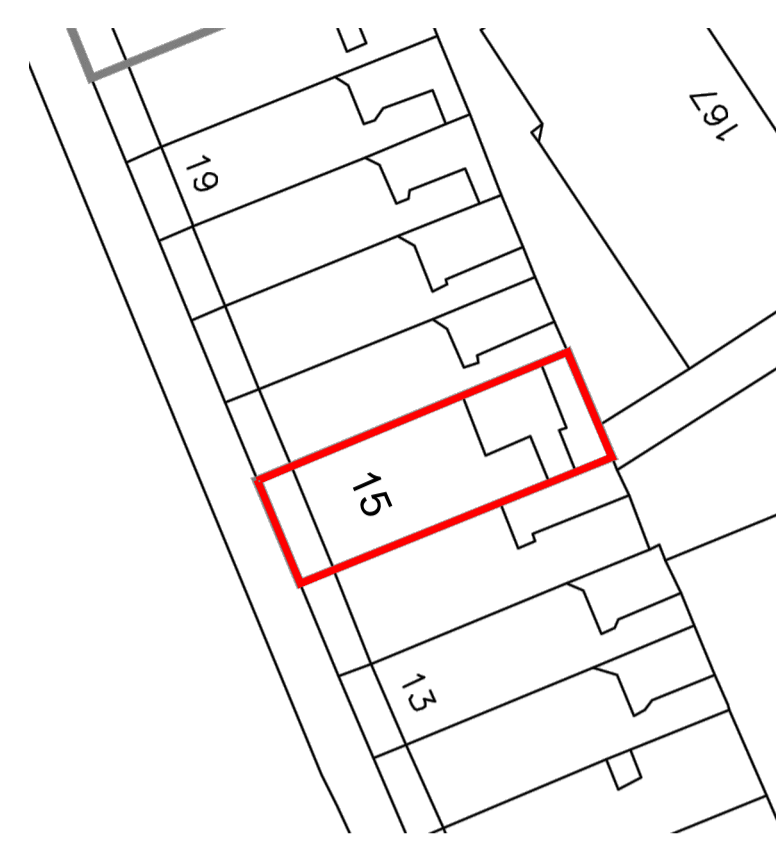


Note: Do not scale from this drawing.  
All levels, angles and dimensions to be checked on site prior to commencement of works.



Revisions:


LOCATION PLAN - 1:1250

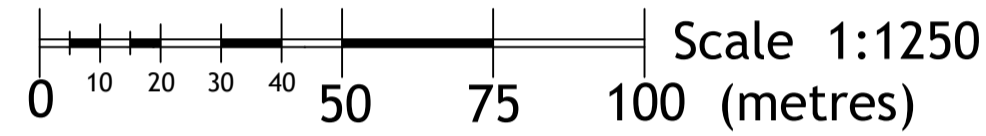



BLOCK PLAN - 1:500

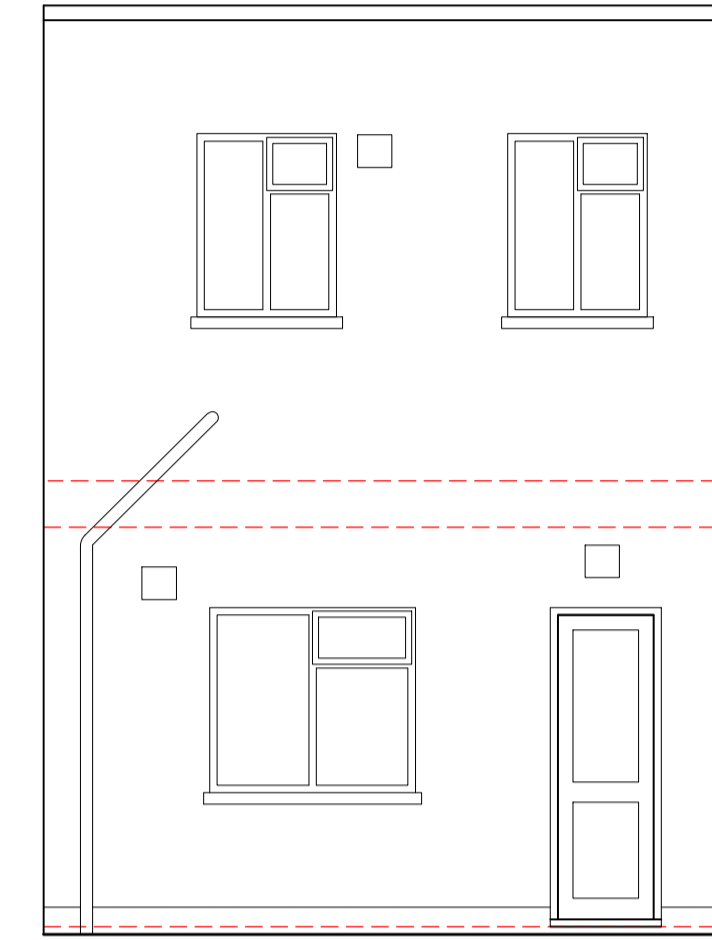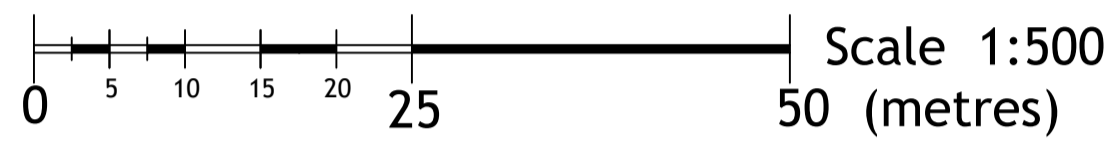


EXISTING ELEVATION 1

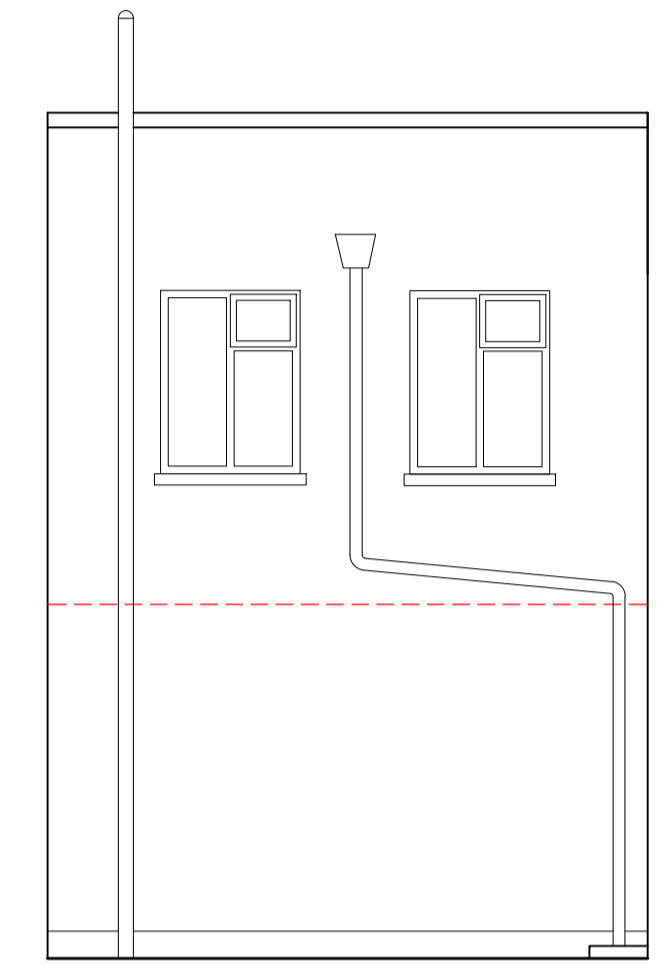

EXISTING ELEVATION 2

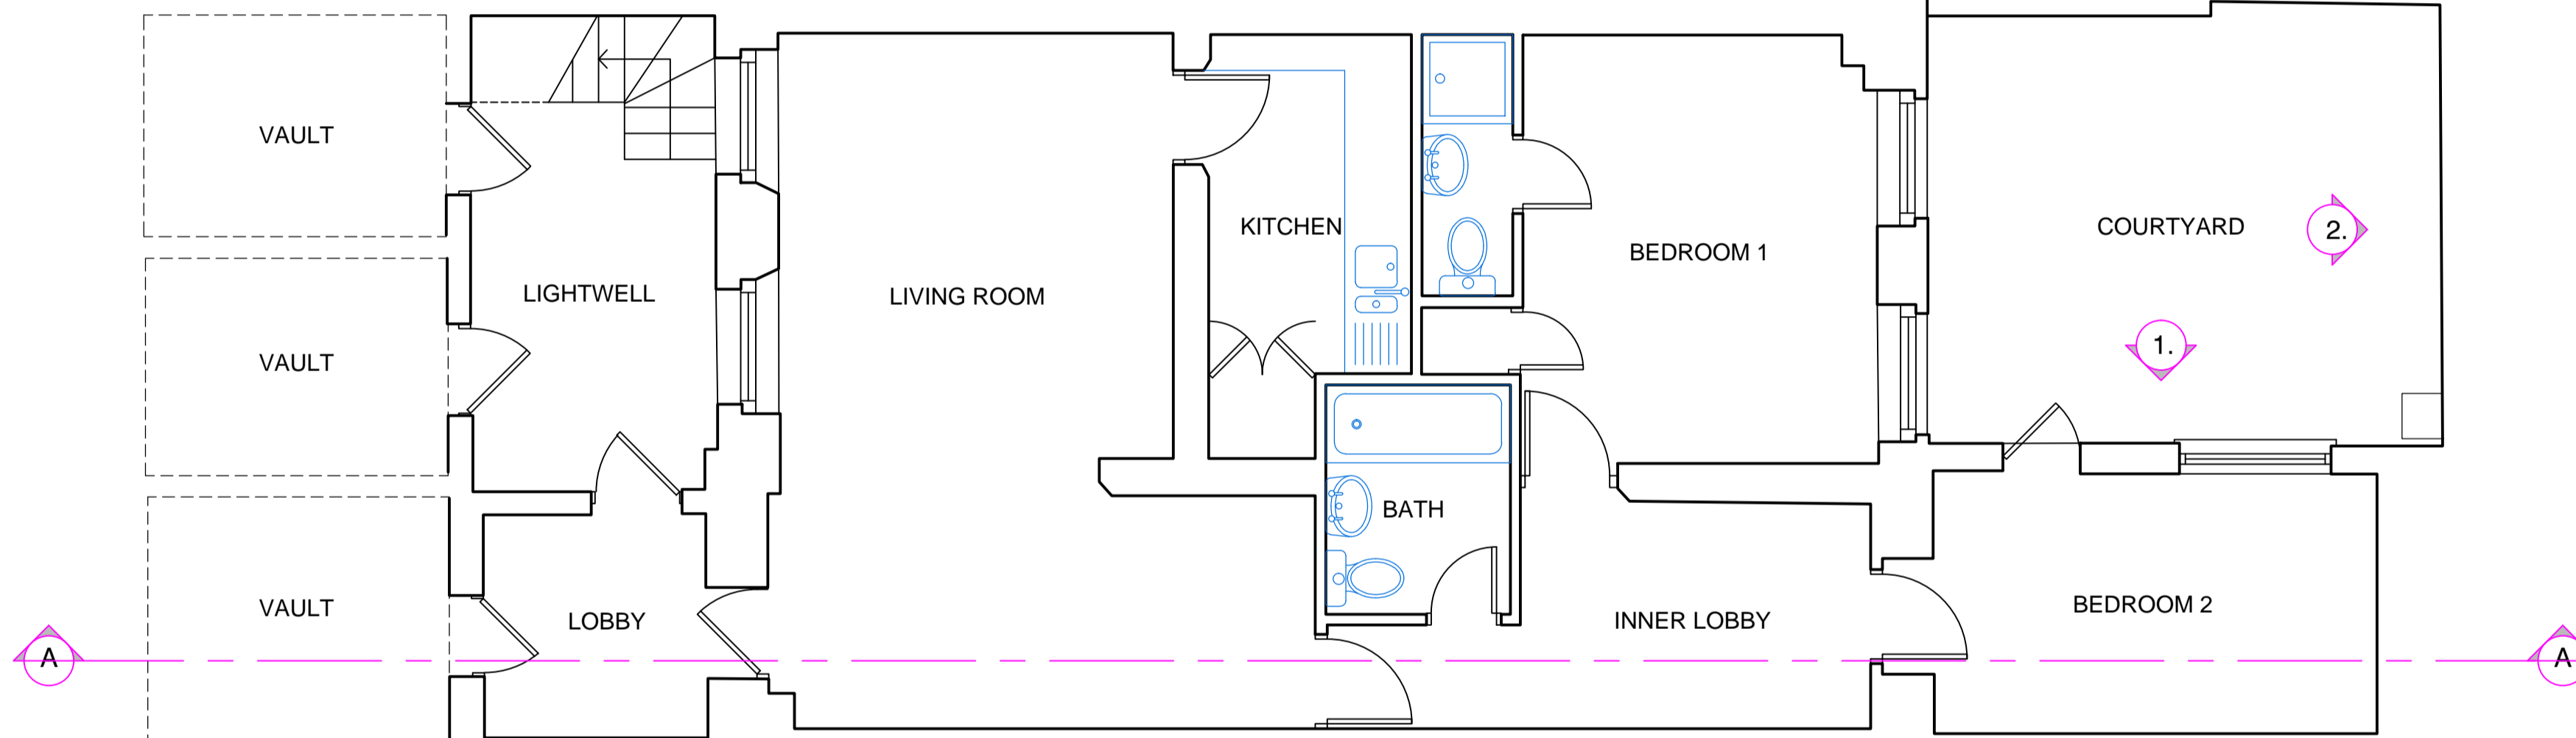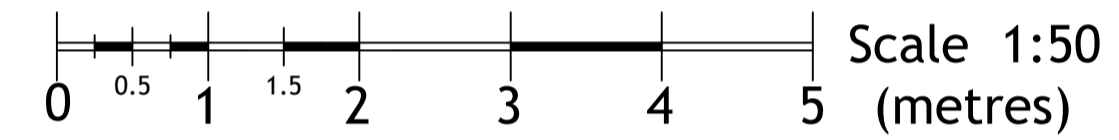

EXISTING LOWER GROUND FLOOR PLAN - UNIT 1

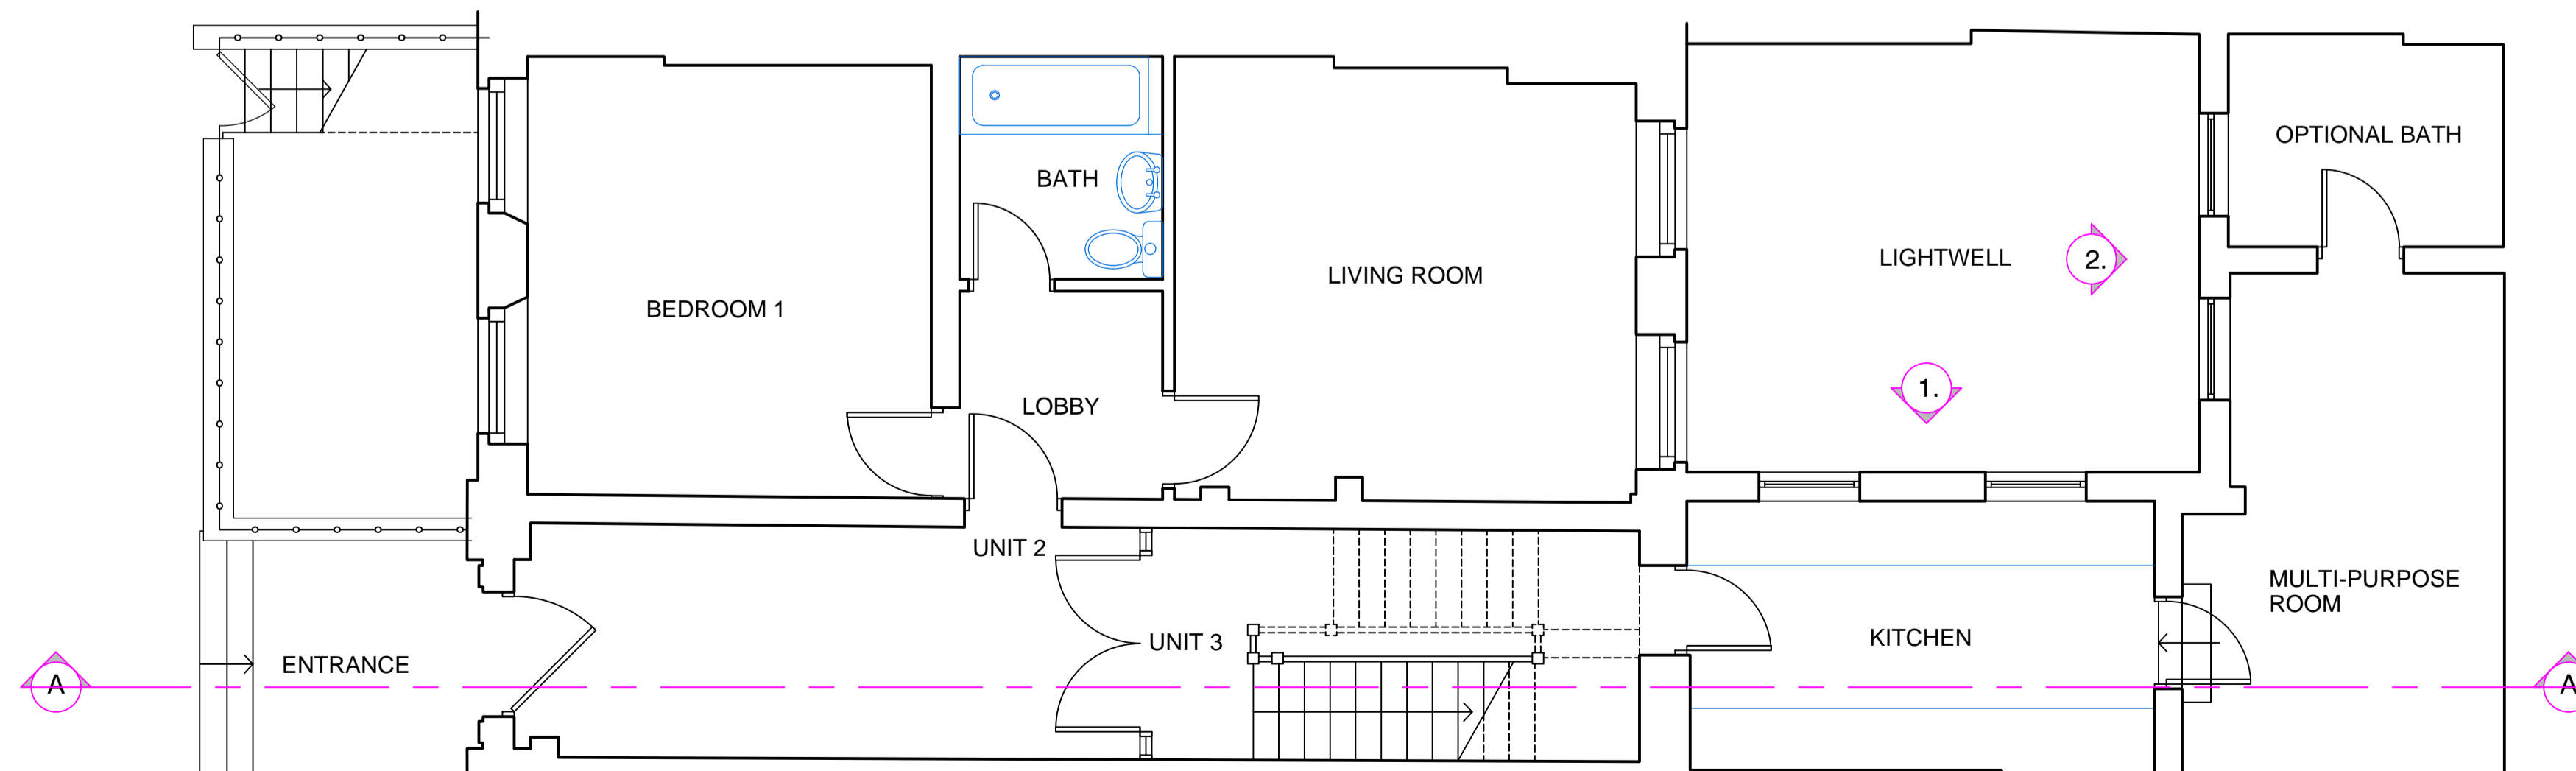

EXISTING GROUND FLOOR PLAN - UNIT 2 & PART UNIT 3



**Kingfisher House**  
21-23 Elmfield Road  
Bromley BR1 1LT  
Tel: 020 7796 3050

**GOODENOUGH COLLEGE**  
15 MECKLENBURGH SQUARE  
LONDON WC1N 2AJ

**EXISTING LOWER GF & GROUND FLOOR PLANS, ELEVATIONS, BLOCK & LOCATION PLANS**

Scale: 1:50 @ A1 Date: AUG. 22

Drawn by: MR DWG: 001