

General Notes

Dimensions shall not be scaled from these drawings in preference to figured dimensions.


Any error or omission shall be reported to the Surveyors before proceeding with the work.

Figured dimensions and levels should be verified by the Contractor on site before construction or manufacture and any discrepancies brought to the attention of the Surveyors.


Copyright for all designs and drawing in whole or in part shall remain with the Surveyors in accordance with The Copyright Act.




Fronting Princeton Street

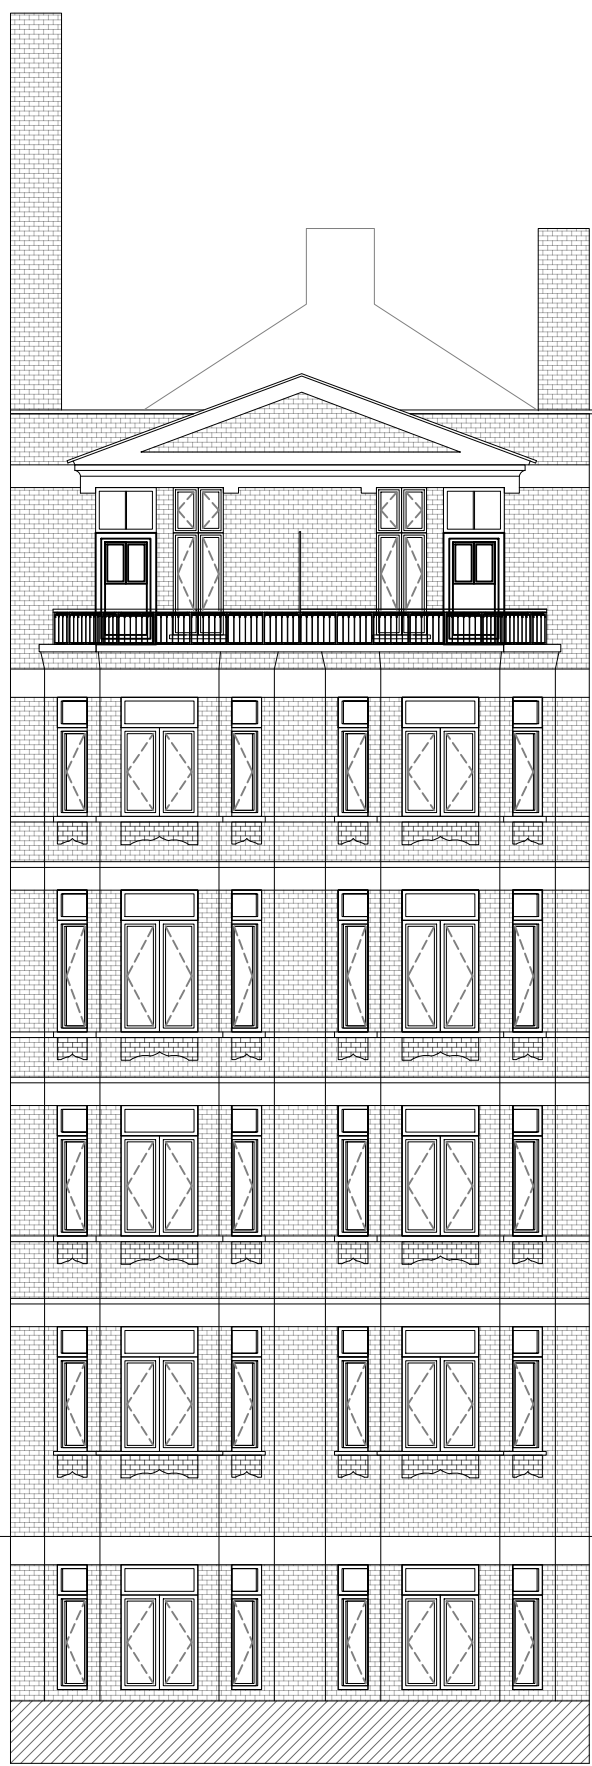

Fronting Red Lion Square

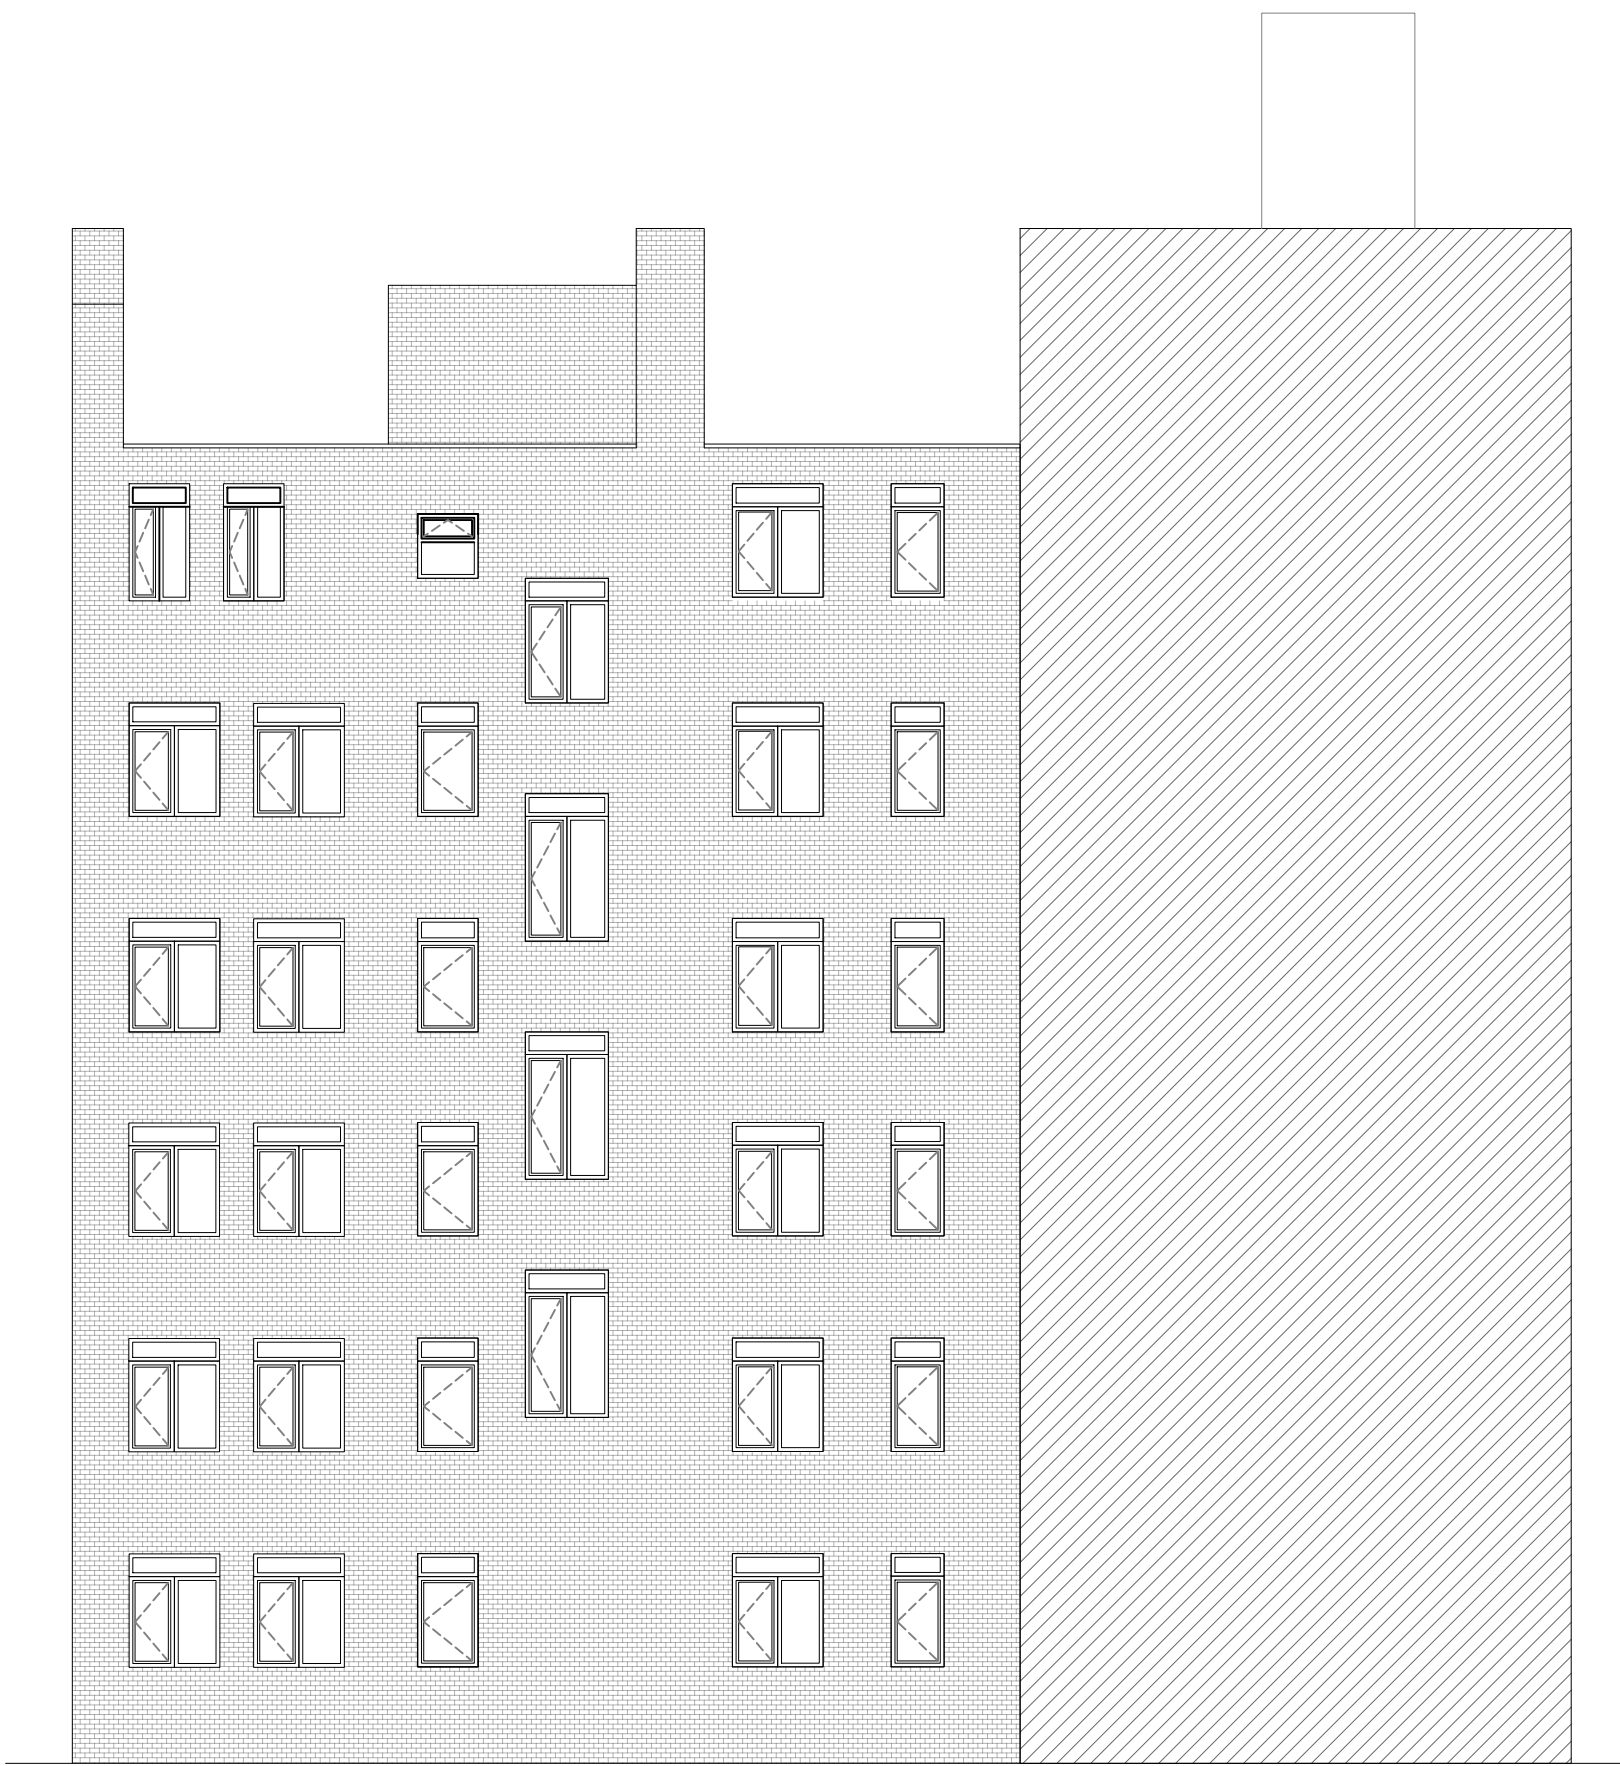


South East Elevation

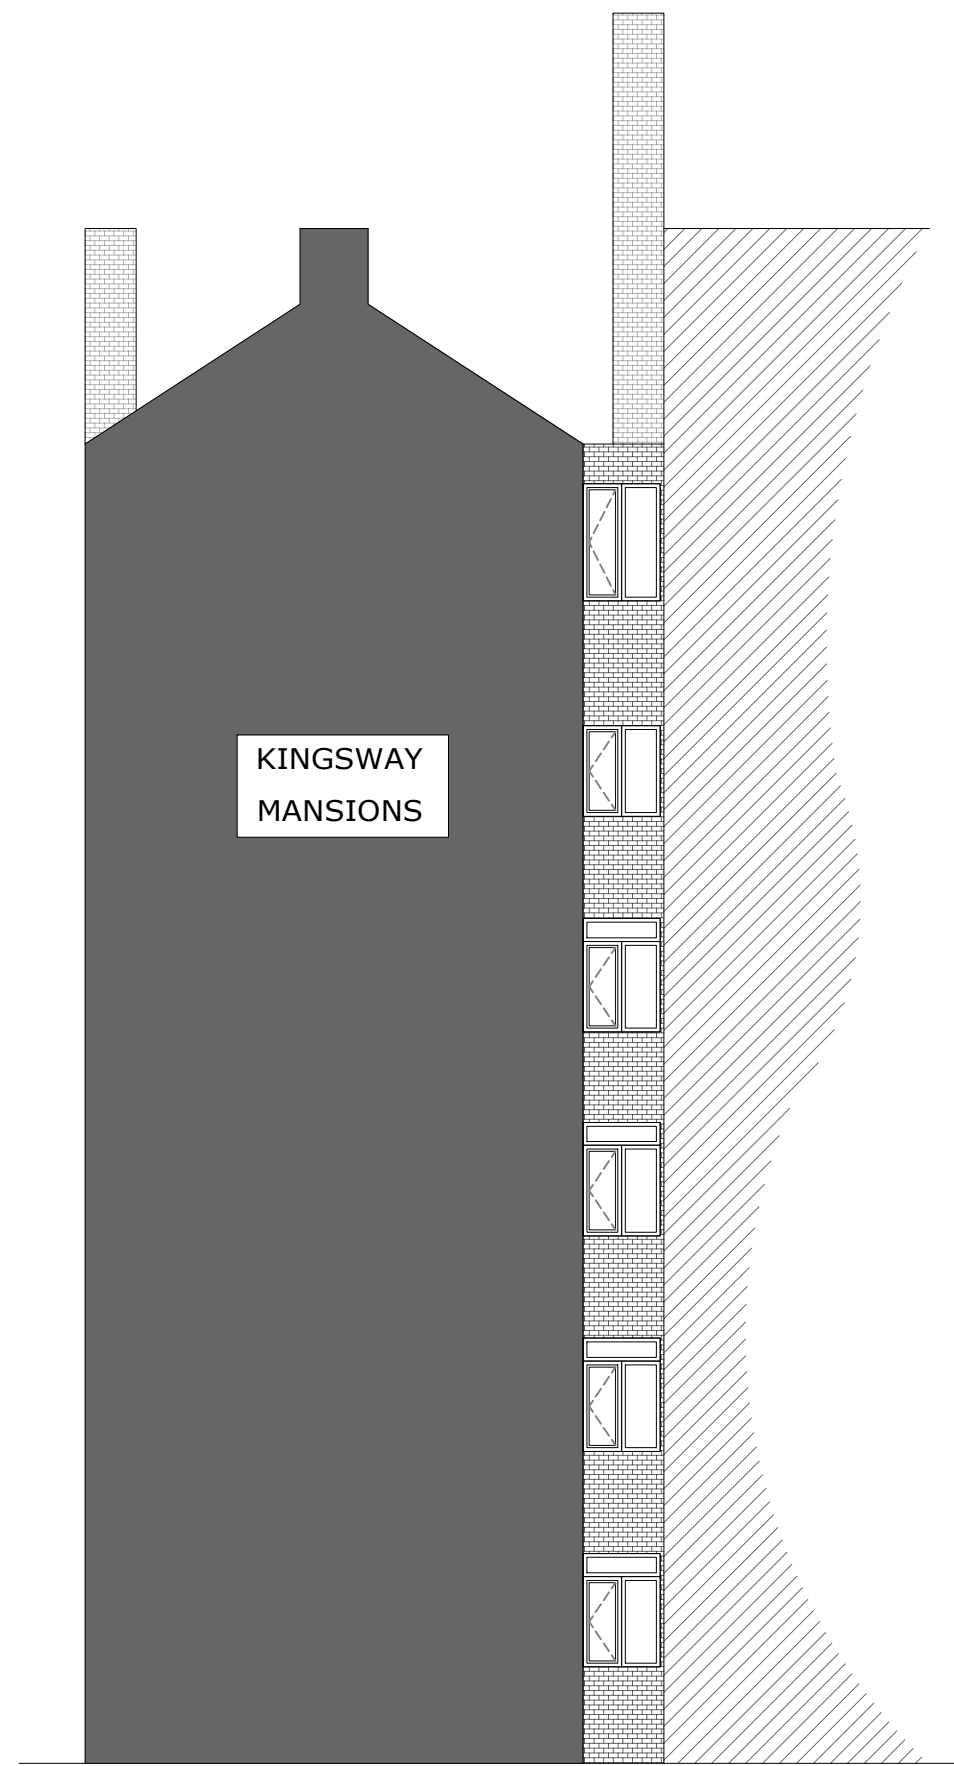

South West Elevation



Revisions




STEPHENSONS


CHARTERED SURVEYORS TOWN PLANNERS ARCHITECTURAL DESIGN

202 High Street | Hornchurch  
Essex | RM12 6QP  
office@stephensons.name  
www.stephensons.name

CHARTERED SURVEYORS  
TOWN PLANNERS  
ARCHITECTURAL DESIGN



CIAT



RICS

Client

KINGSWAY MANSIONS LTD

Project

KINGSWAY MANSIONS  
23A RED LION SQUARE  
HOLBORN, WC1R 4SE

Issue Status

PLANNING

Title

EXISTING ELEVATIONS

Date

Scale @A1

Drawn By

Checked By

JULY 2022

1:100

RS

Drawing No.

Revision

21-033/03