


# Photographs of Flat Roof Area





From Above


Viewpoint from proposed terrace

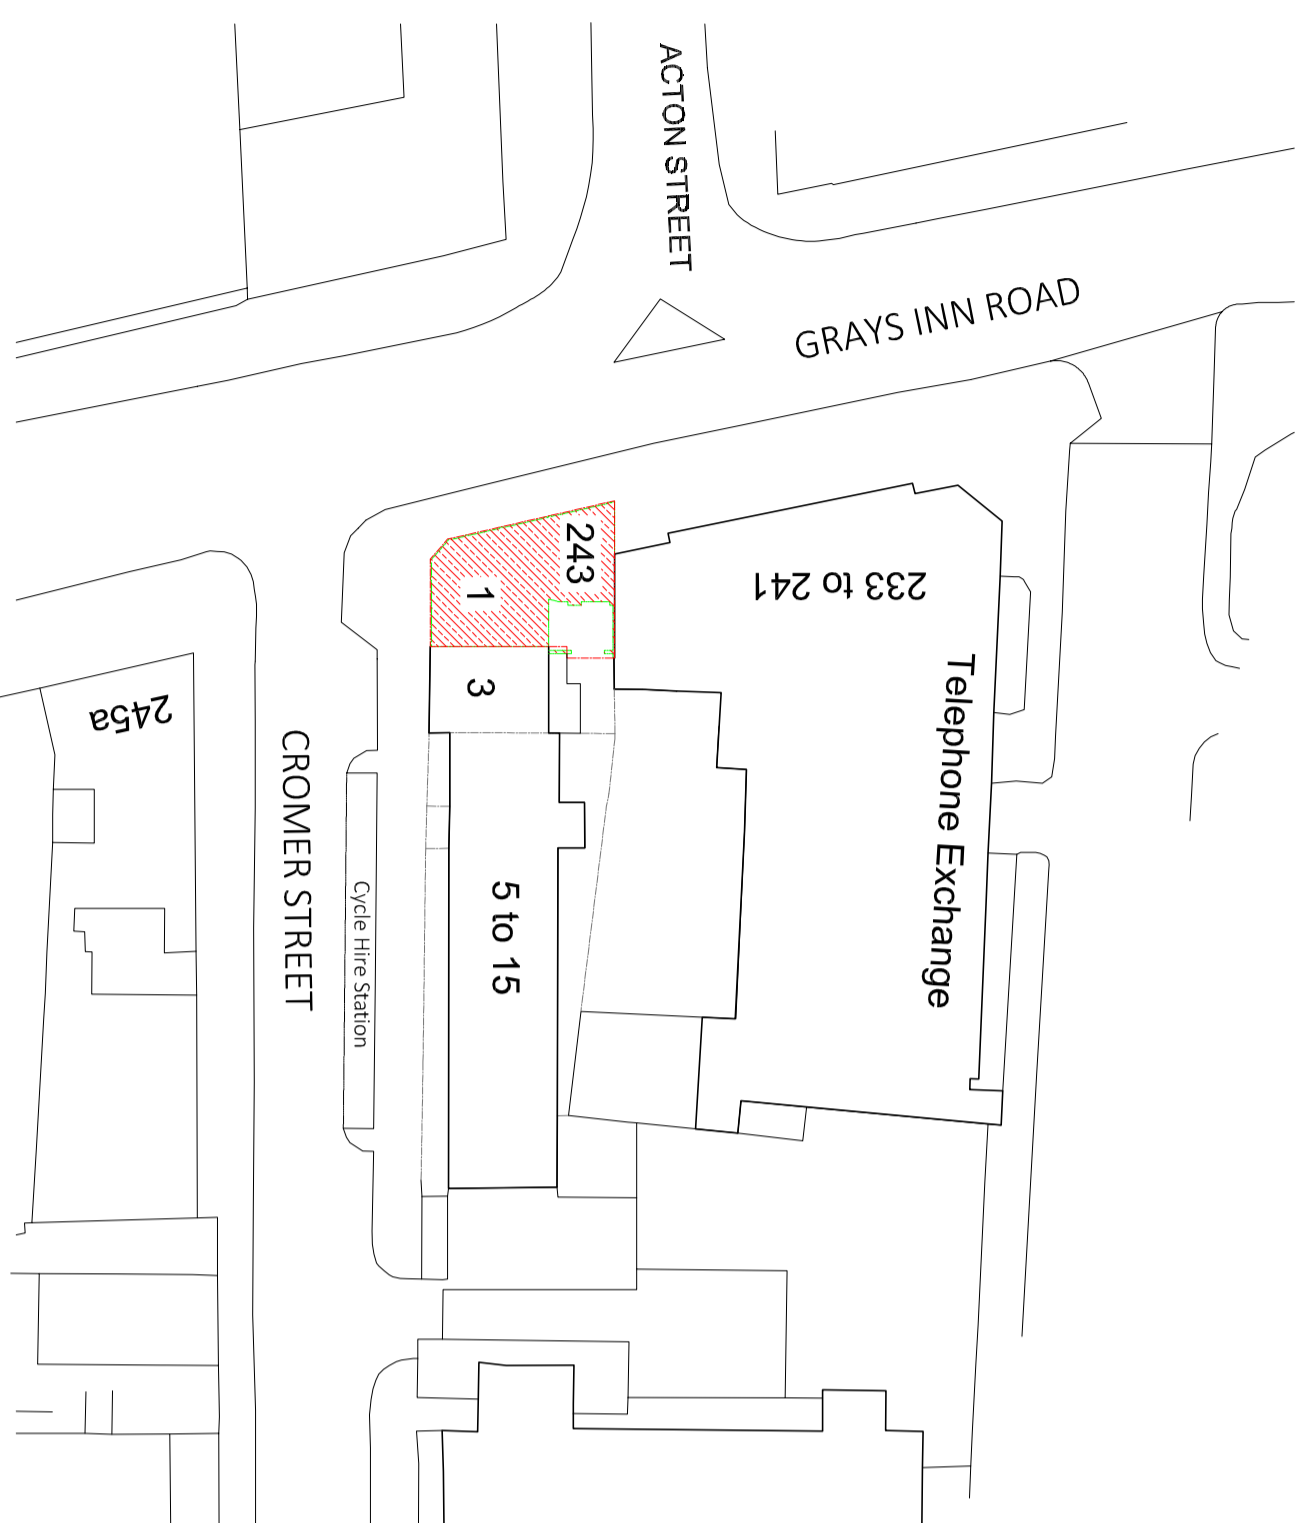

Existing Site Plan  
Scale 1:500

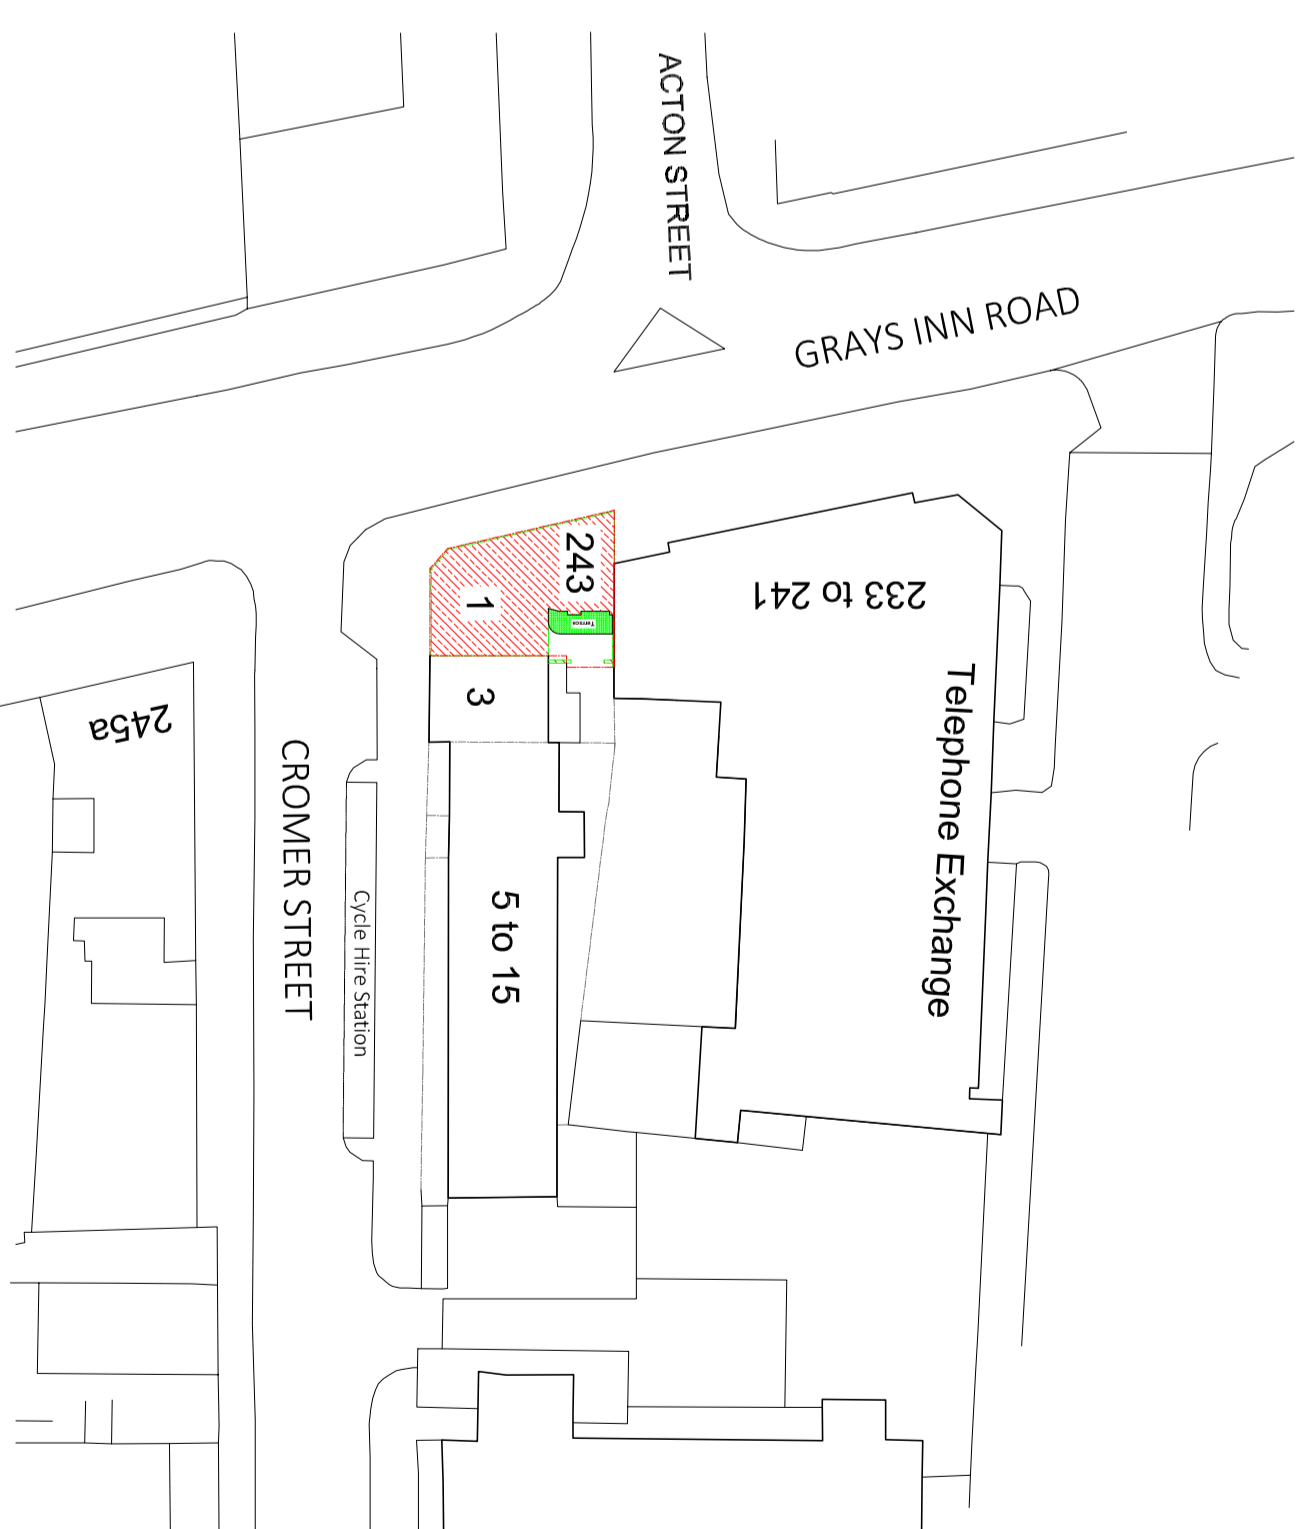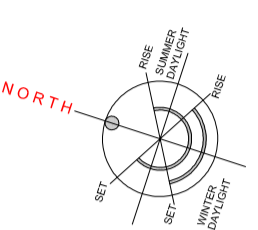

Proposed Site Plan  
Scale 1:500

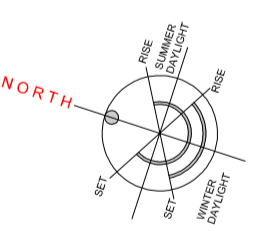

Notes  
0m 1 2 3 4 5  
1:100  
5.0 10 15 20 25  
1:500

Andreas + Buxton Associates  
CHARTERED ARCHITECT AND INTERIOR DESIGNERS  
22 Woodside Buildings, 14109 5DR  
m: 07860715430 e: andreas@abm.co.uk

Task	Project	Job Title	Notes	Date	Scale	DWG No.	Rev.
Planning	Actons Inn Road 241 Flat London WC1X 8BB	Proposed works:	Do not scale from this drawing Report any discrepancies Copyright owned by Andreas + Buxton Associates	05.08.22	1:500 @ A2	Gr/22/P/02	